


# Annex 4: Roof Waterproofing - Floor Plan

LEGEND

description	
Propeller	
freon pipe	
Power Cable	
Concrete	
gas	
latok	
Sunroof	
top agregate and pipe	
down agregate and pipe	
cable	
electrik box	

GENERAL NOTES

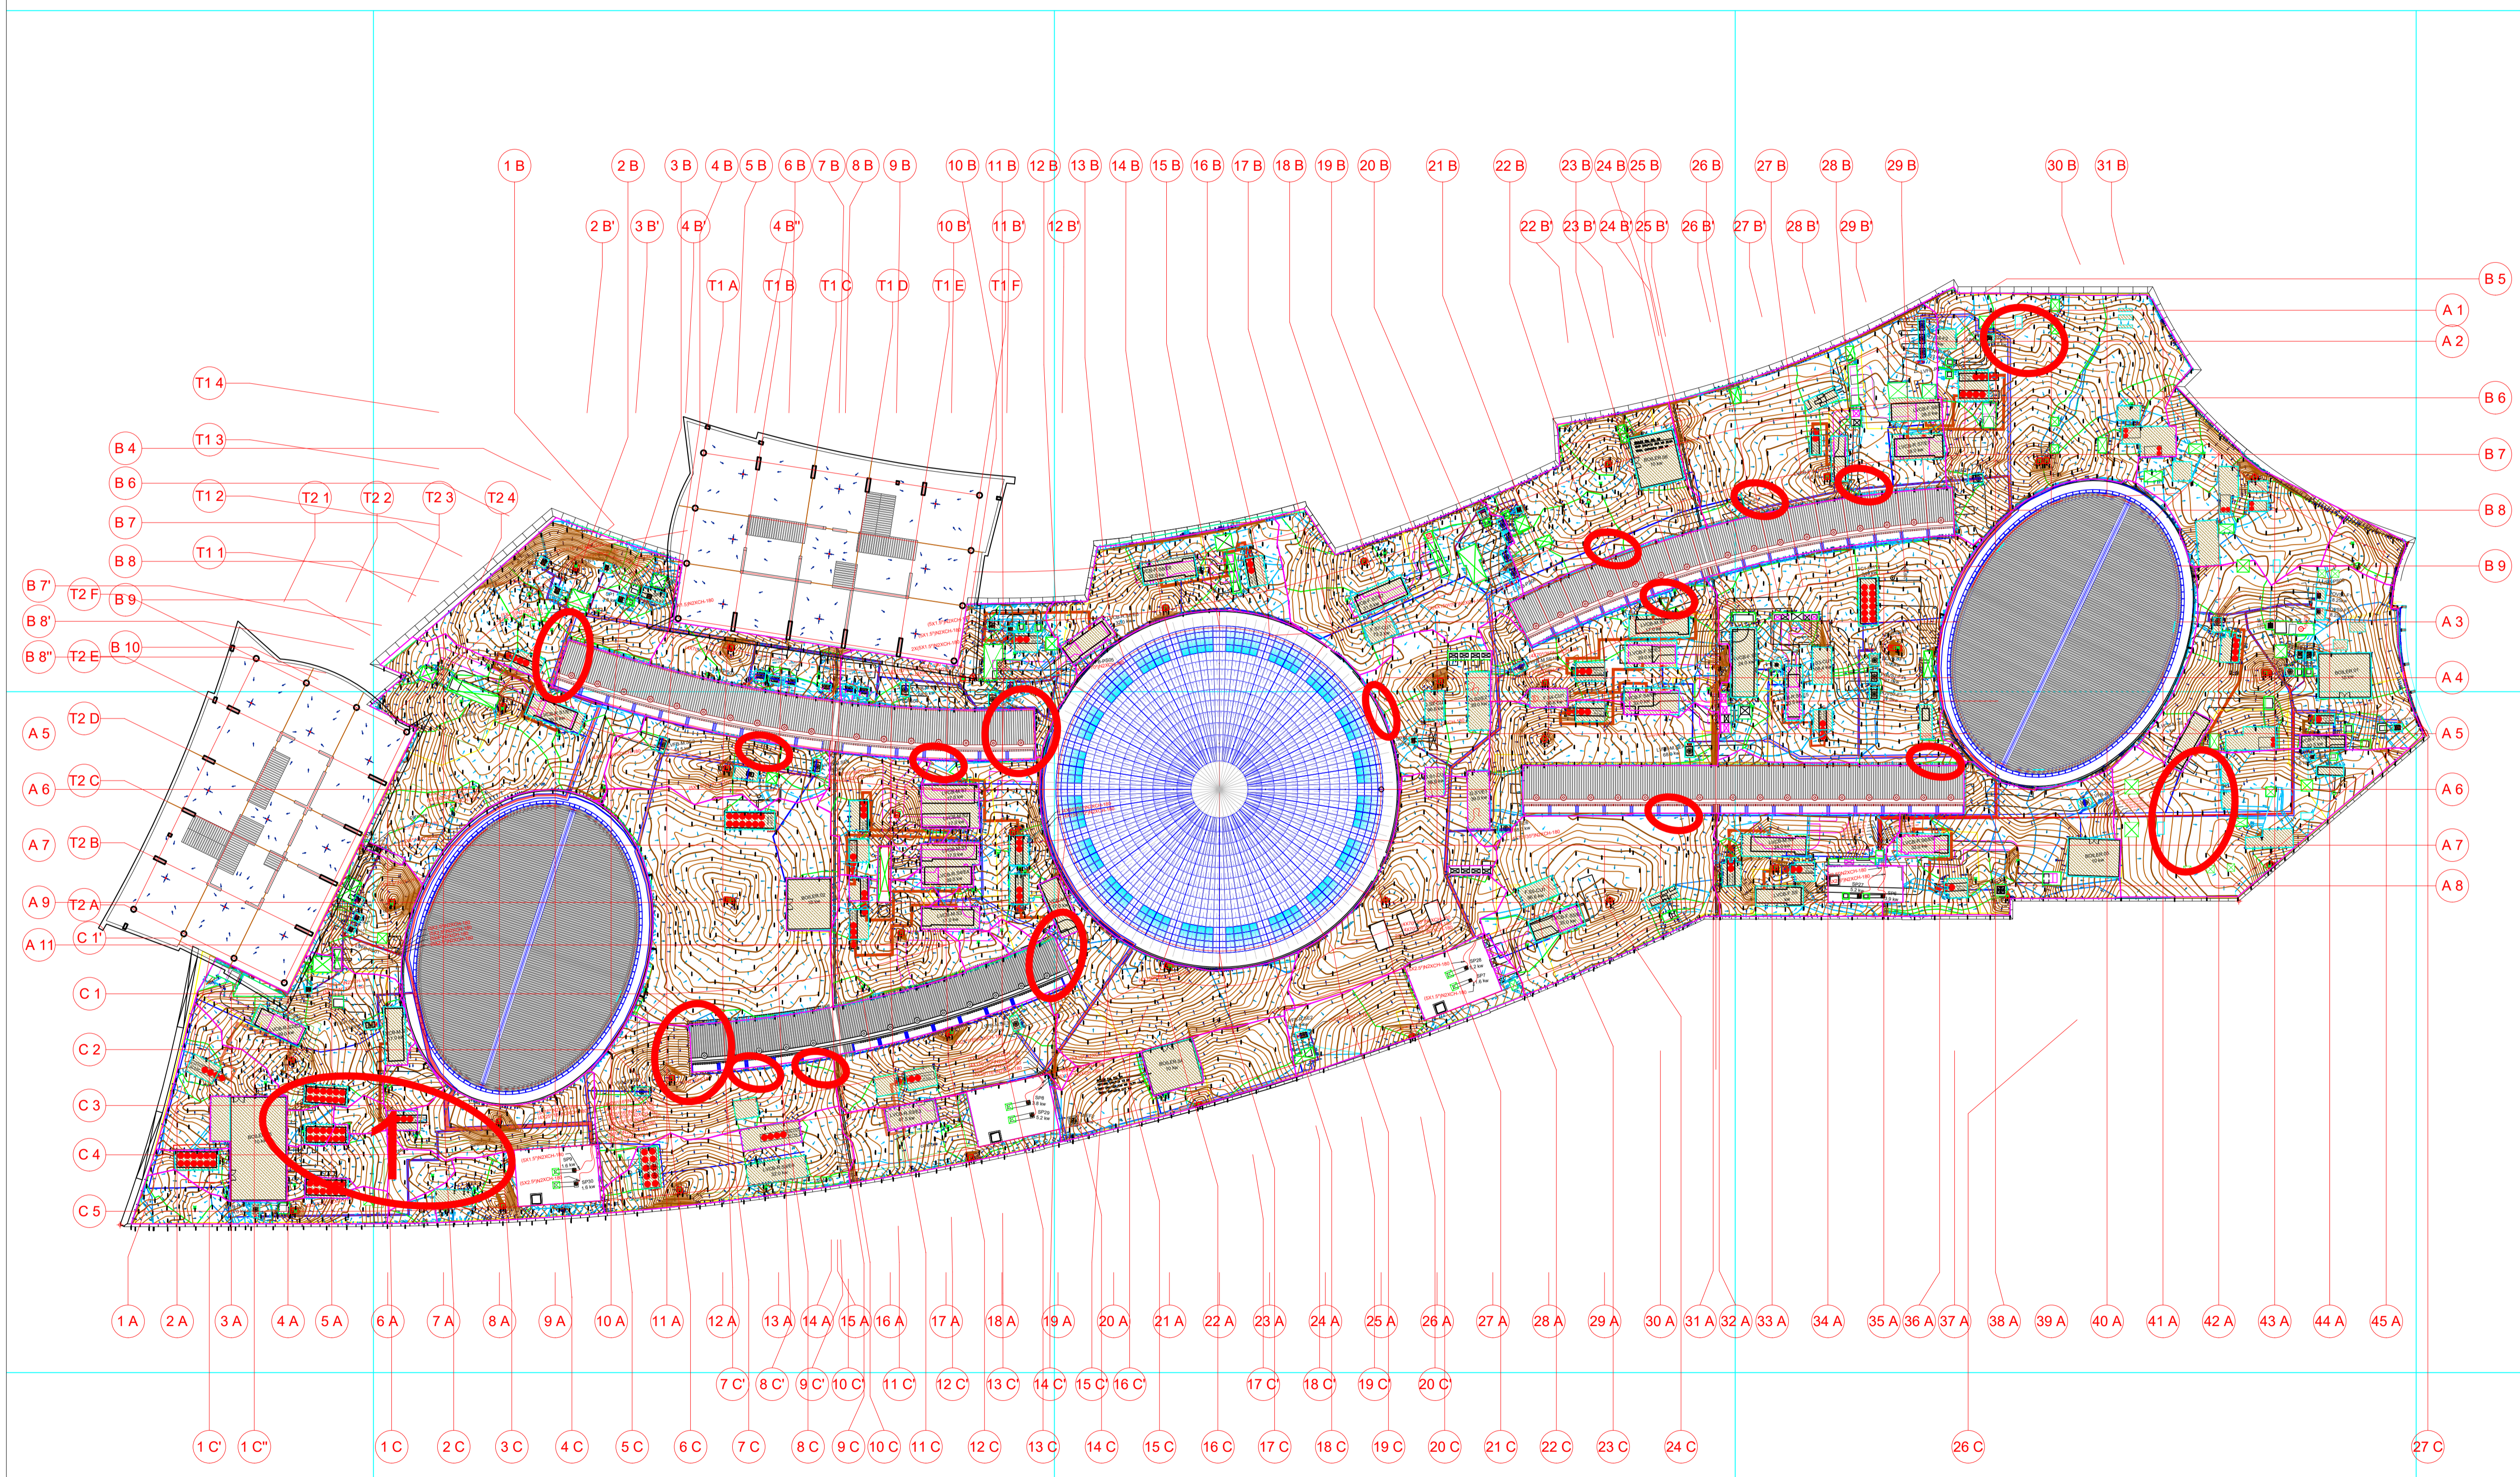

Project Name

**Uptown Tbilisi**  
Shopping-entertainment  
Complex in Digomi  
Uptown Tbilisi

Digomi  
educational-experimental  
economy, Digomi, Tbilisi

Customer

**rakeen**  
"Rakeen Development" Ltd  
#2 Baratashvili, Tbilisi,  
Georgia  
Tel: 8 (32) 93 33 93  
8 (32) 93 11 19  
Fax: 93 39 93  
E-mail: info@rakeen.ge

Conceptual Design

**CADIZ**  
Middle East Design  
FZLLCA  
Dubai, UAE  
Office-603, Across Bldg. 14  
Tel: (9714) 427 87 44  
Fax: (9714) 427 81 11  
E-mail:  
mcdadz@cadizinternational.net

Project Adaptation

**AUSART**  
ARCHITECTURAL STUDIO

"Hausart" Ltd  
#19 Gamrekeli, Tbilisi, Georgia  
Tel: 8 (32) 22 79 73; Fax: 37 70 91; 8 (32) 37 70 92  
E-mail: hauseart@yahoo.com; hauseart@vianex.net

POSITION	LASTNAME	SIGNATURE
Chief Architect	C. Cadiz-Vega	
Architect		
Checked by		
JOB ID:	DRAWING NAME:	
DATE:	Roof plan	
SCALE: 1:1000		
SECTOR:		
STAGE	SHEET	SHEETS
EDW	-	-