


First Floor Plan / Scale:1:100

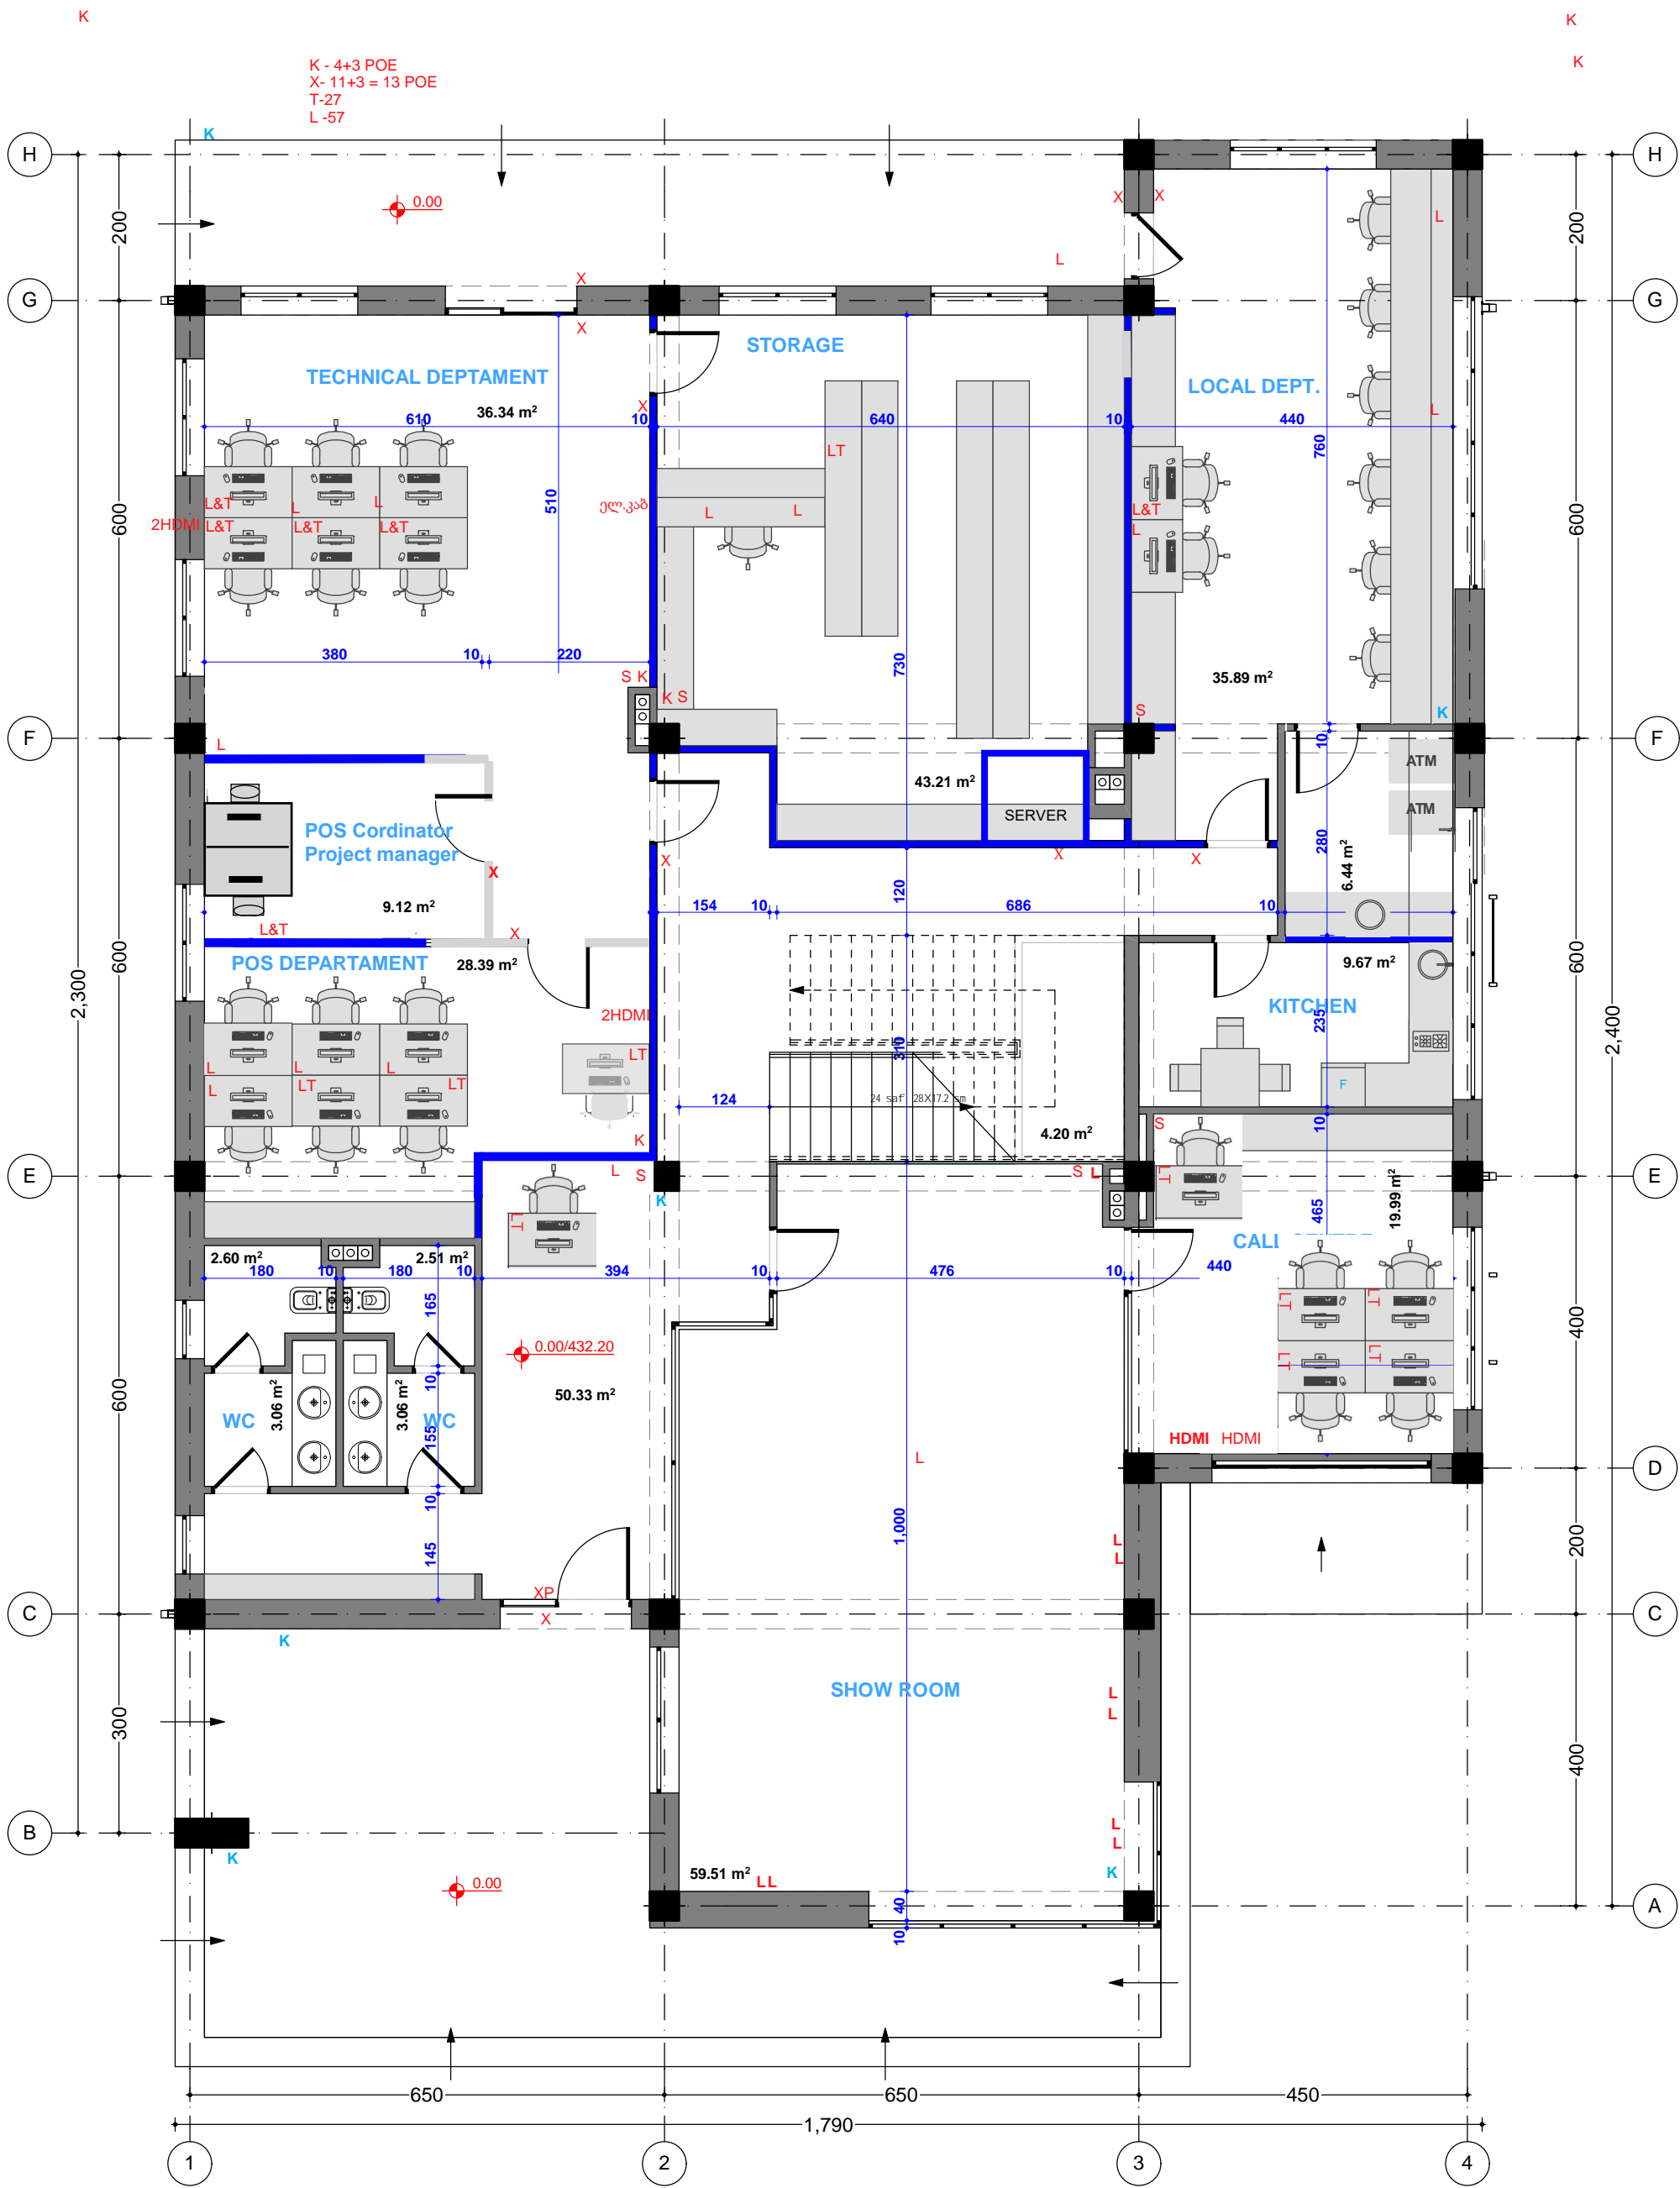

The floor plan is divided into several functional areas:

- ACCOUNTING** (26.24 m²): Located in the upper right, featuring desks and chairs.
- MANAGER** (18.81 m²): Located in the center, featuring a large table and chairs.
- MEETING ROOM** (26.88 m²): Located in the center left, featuring a large conference table and chairs.
- DIRECTOR** (36.34 m²): Located in the lower right, featuring a large table and chairs.
- CAFE** (77.34 m²): Located on the right side, featuring a long counter, tables, and chairs.
- CORRIDOR** (11.67 m²): A central corridor connecting the main rooms.
- WC** (3.20 m²): Restrooms located near the meeting room.
- K** (Kitchen): Located near the meeting room.

The plan includes a grid system with letters A-H and numbers 1-4. Dimensions are given in meters and millimeters. A red crosshair indicates a level of 4.30. The plan is oriented with North at the top.