


KEY PLAN

L08



1 Royal Suite- Reflected Ceiling Plan
Scale: 1:20
EC2 checked

Rev.	Description	Drawn	Date
00	Issued For Approval	CK	21.12.2018

- Notes:
- THE SCOPE OF WORK INCLUDED IN THIS PACKAGE IS FOR CONSTRUCTING FIT OUT AND FF&E AT HOTEL BUILDING.
 - THESE DRAWINGS TO BE READ IN CONJUNCTION WITH RELEVANT SPECIFICATIONS.
 - DO NOT SCALE DRAWINGS. WRITTEN DIMENSIONS GOVERN ALL PARTITION AND DOOR OPENING LOCATIONS. IN CASE OF CONFLICT, NOTIFY THE DESIGN SITE OFFICE IN WRITING.
 - IN CASE OF CONFLICT BETWEEN SITE CONDITIONS AND THESE DRAWINGS, INFORM THE DESIGN SITE OFFICE IMMEDIATELY.

Project : SHERATON METECHI PALACE TBILISI	
operator : Starwood Hotels & Resorts	office : Starwood EAME License and Services Company BVBA Rue Braderode 2-6 B-1000 Brussels Belgium
client : RAK Hospitality Holding LLC	office : PO Box 86000 Ras Al Kaimah UAE
project manager : AECOM Georgia LLC	office : 7 Bambis Rigi St Tbilisi, Georgia
architect : Hausart Project	office : #19 Gamrekeli Tbilisi Georgia
interior architecture : wrightassociates interior architecture GmbH	office : Reichenbachstraße 35 D - 80469 München Germany

Fit Out Contractor: 	DEKON L.L.C. office : Str 1 Ninoshvili Batumi Georgia 6000 www.dekonconstruction.com
-------------------------	--

MEP Contractor: 	D&T ENGINEERING & CONTRACTING CO. office: Sarıtepe Mah. Başer Sokak NO:30 - 32 İstanbul / TURKEY www.dnt-group.com
---------------------	--

Project Description:
SHERATON METECHI PALACE TBILISI

Drawing Number:
SMPH-DEK-AB-RS-RC-001

Drawing Title:
**ROYAL SUITE
REFLECTED CEILING PLAN**

Purpose of Issue: FOR APPROVAL	Status: AS BUILT DRAWING
Drawn by: CK	Checked by: EC
Original Sheet Size: 2A0	Scale: 1:20 Sheet: 1 Date: 21.12.2018 Of: 1