




GLDANI MALL J8858
PROPOSED DESIGN INTENT V12 REV A 20.06.25

CONTENTS

DWG No.	Title	Rev
02	Ground Floor Plan Existing	
03	RCP Existing	
04	Elevations Existing	
05	Proposed 3D Visuals	
06	Materials	
07	Zone Plan Proposed	
08	Accessories zone Plan Proposed	A
09	Mobile zone Plan Proposed	
10	IT zone Plan Proposed	A
11	Gaming Zone Plan Proposed	
12	TV Zone Plan Proposed	
13	SDA Zone Plan Proposed	A
14	HA Zone Plan Proposed	A
15	Smart home Zone Plan Proposed	
16	Ground Floor Plan Proposed	A
17	RCP Proposed	
18	Ground Floor New build	
19	Electrics Proposed	
20	External Elevations Proposed	
21	Elevations Proposed	
22	Signage Proposed	



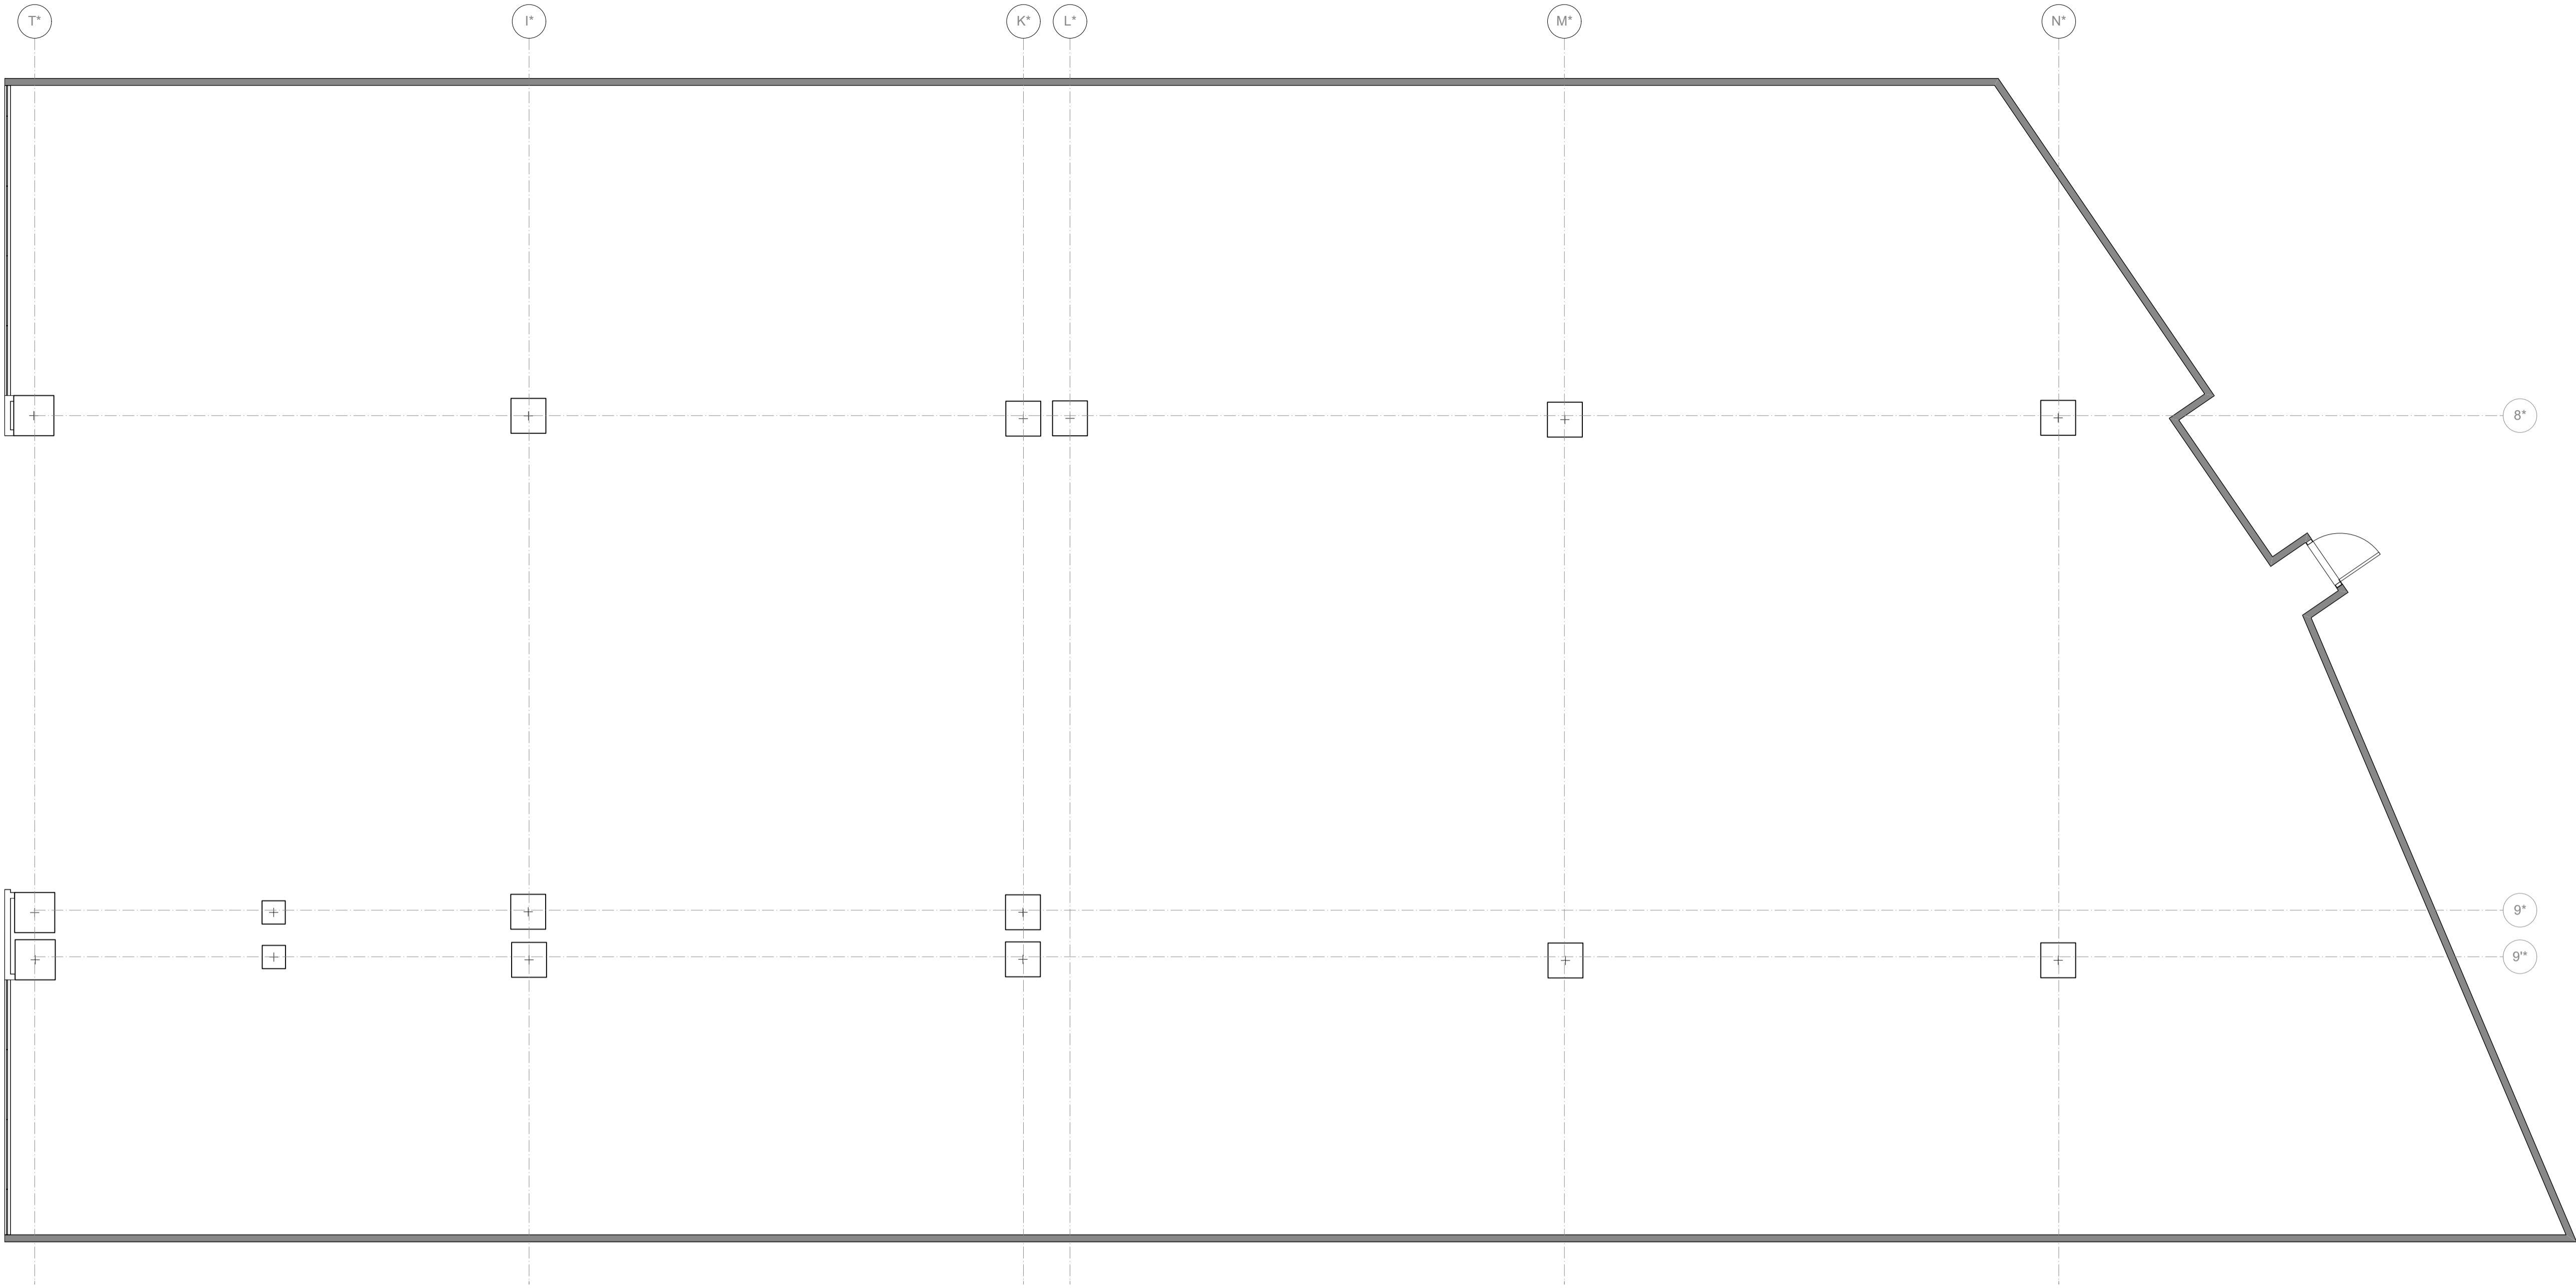

1 **Plan Existing**
Scale: 1:65



NOTES:
Drawing based off
landlords supplied CAD
drawing CM GLDANI -
LG-08 (ALTA)

Date	No.	Revision Notes
------	-----	----------------



design4retail Ltd
Unit 2/3 Silverwell Business Park
Lutterworth
Leicestershire
LE17 4&P
TEL: 01 455 203352
www.design4retail.co.uk

Client
ALTA RETAIL
GLDANI MALL

Project Description
Ground Floor Plan Existing


Sheet Scale 1:65 @ A1	Date 08/05/2025
---------------------------------	---------------------------

Status Existing	Drawn By EP
---------------------------	-----------------------

Drawing Number 02	Revision
-----------------------------	-----------------

The drawing and information contained herein is the property of Design 4 Retail Ltd. It must not be reproduced or formed, in part or whole without permission of the said company. All drawings, concepts and designs remain the intellectual property of Design 4 Retail Ltd.

NOTES:
Drawing based off
landlords supplied CAD
drawing CM GLDANI -
LG-08 (ALTA)

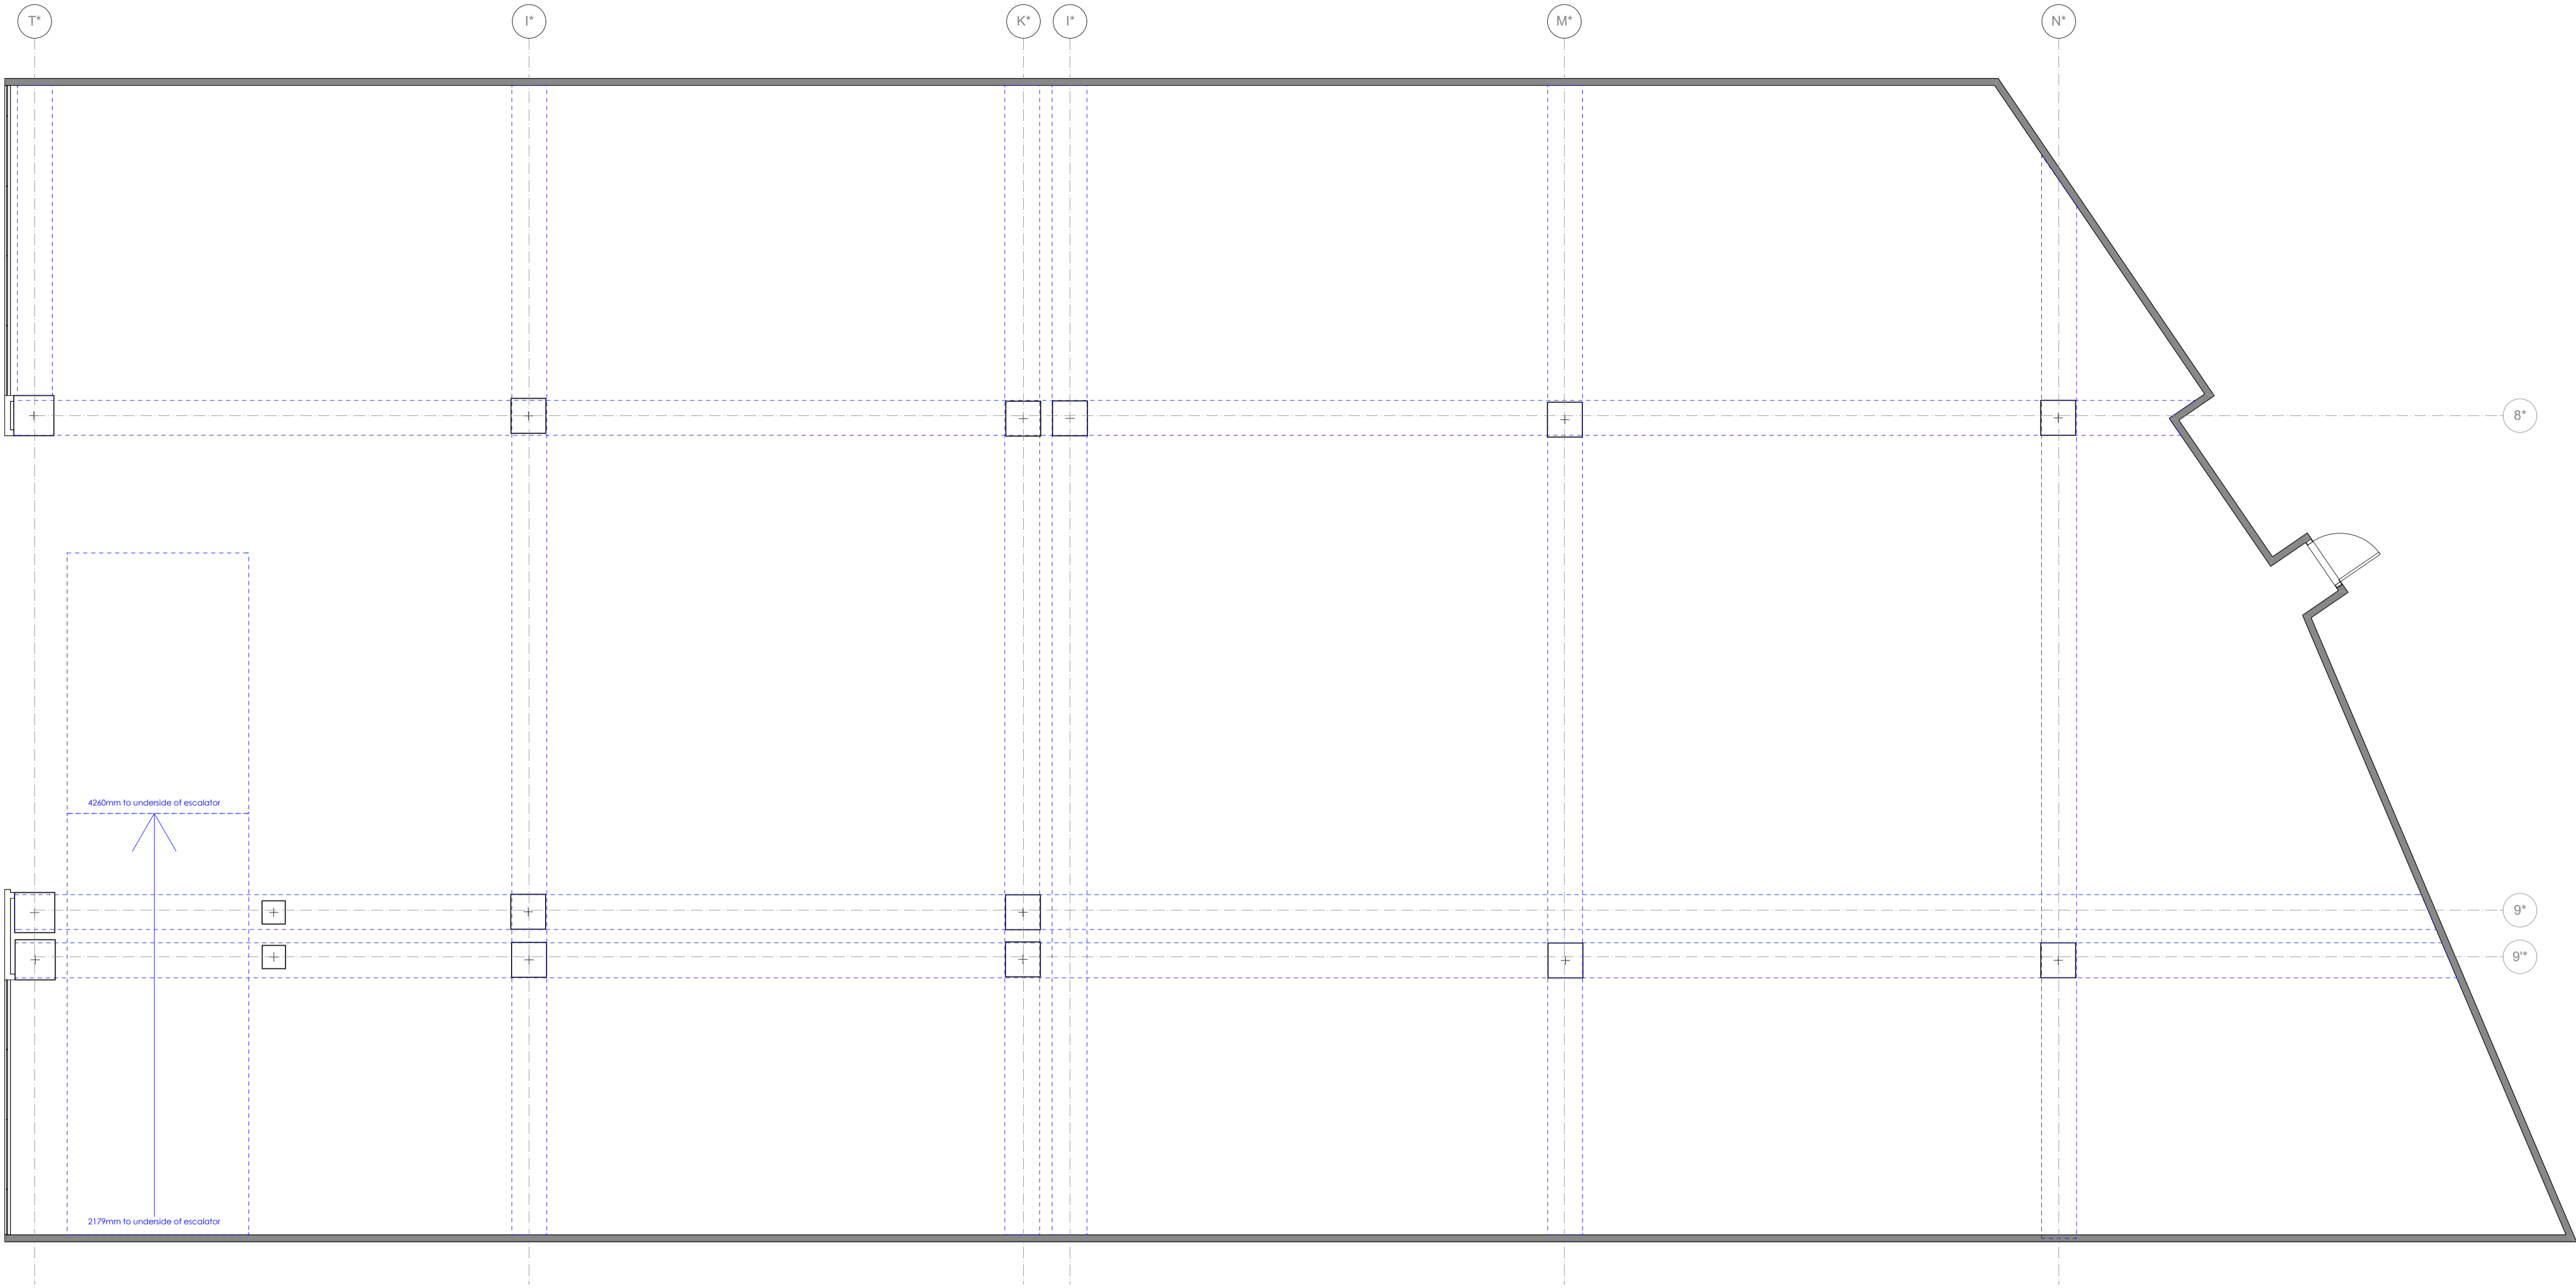

1 RCP Existing
Scale: 1:65

Date No. Revision Notes



design4retail Ltd
Unit 2/3 Bitterwell Business Park
Lutterworth
Leicestershire
LE17 4&P
TEL: 01455 203352
www.design4retail.co.uk

Client
ALTA RETAIL
GLDANI MALL

Project Description
RCP Existing


Sheet Scale 1:65 @ A1	Date 08/05/2025
--------------------------	--------------------

Status Existing	Drawn By EP
--------------------	----------------


Drawing Number 03	Revision
----------------------	----------

The drawing and information contained herein is the property of Design 4 Retail Ltd. It must not be reproduced or formed, in part or whole without permission of the said company. All drawings, concepts and designs remain the intellectual property of Design 4 Retail Ltd.



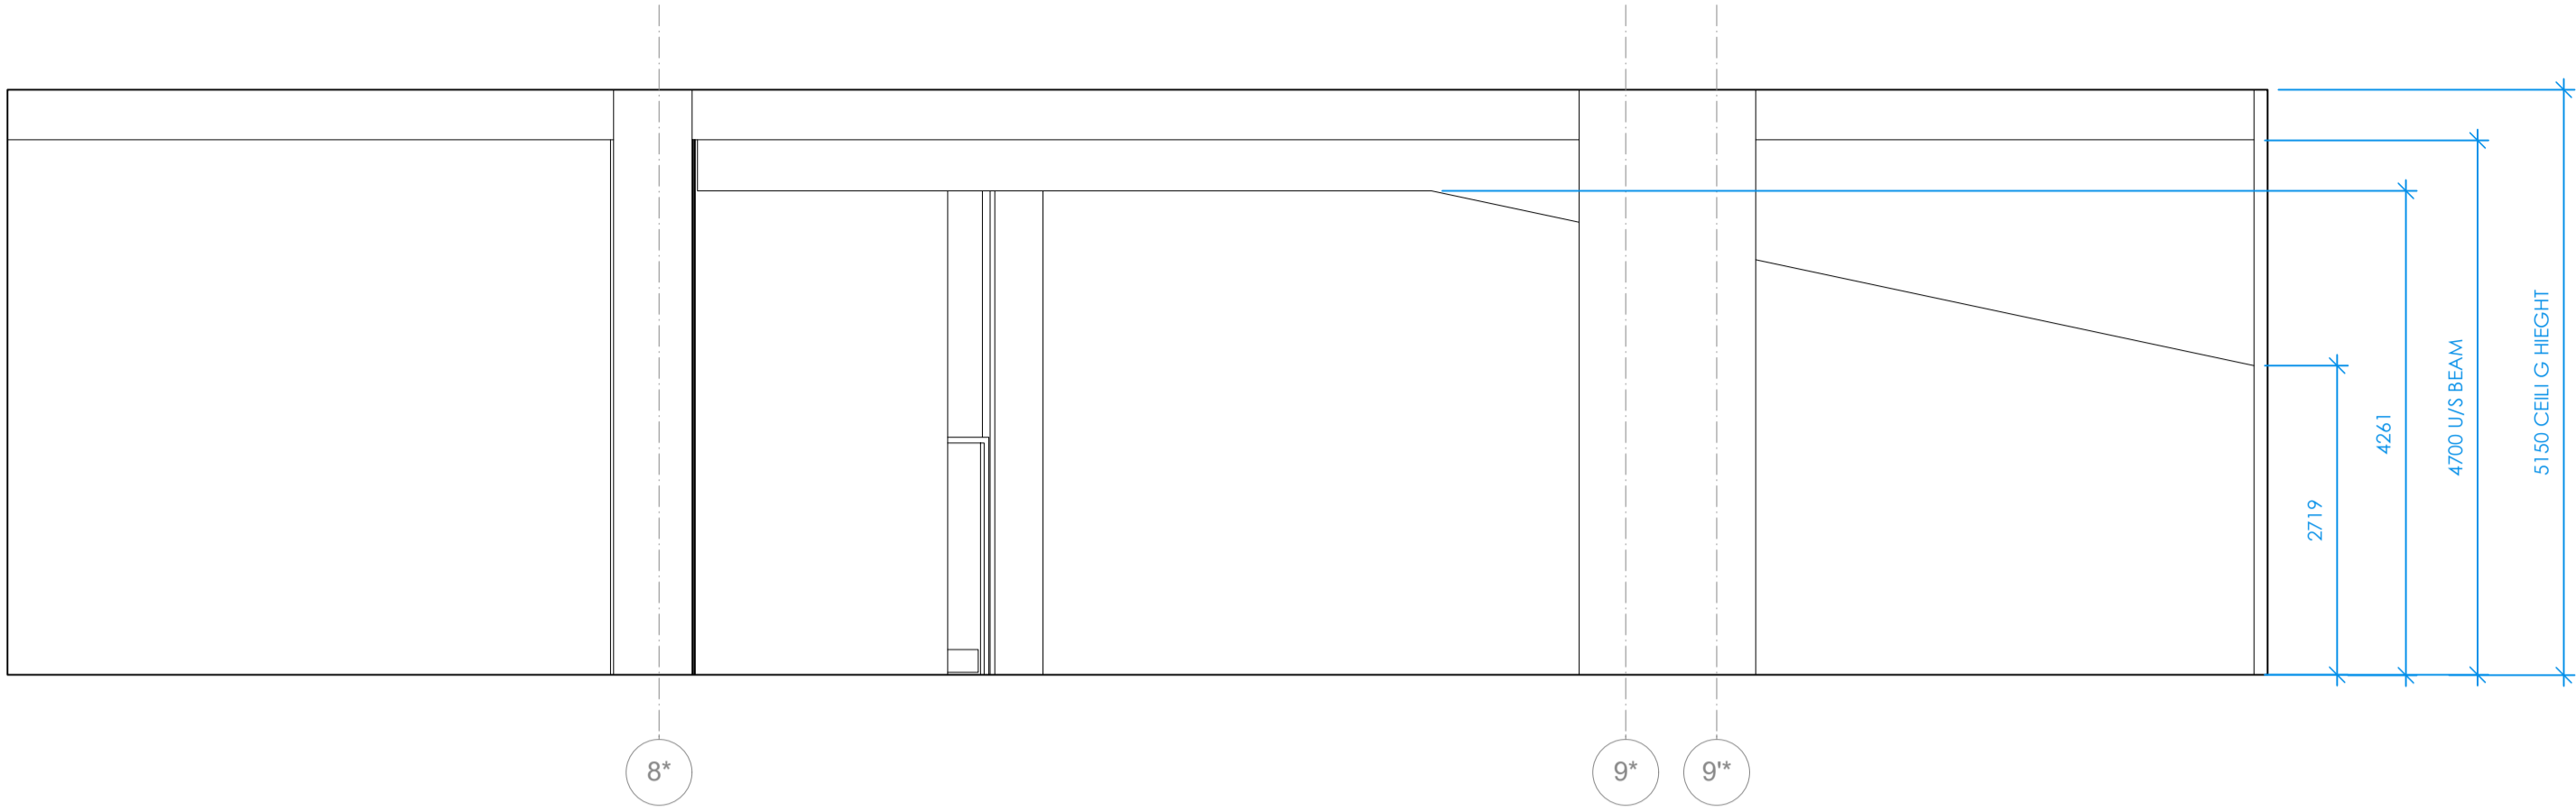

1 **Front Elevation**
Scale: 1:60

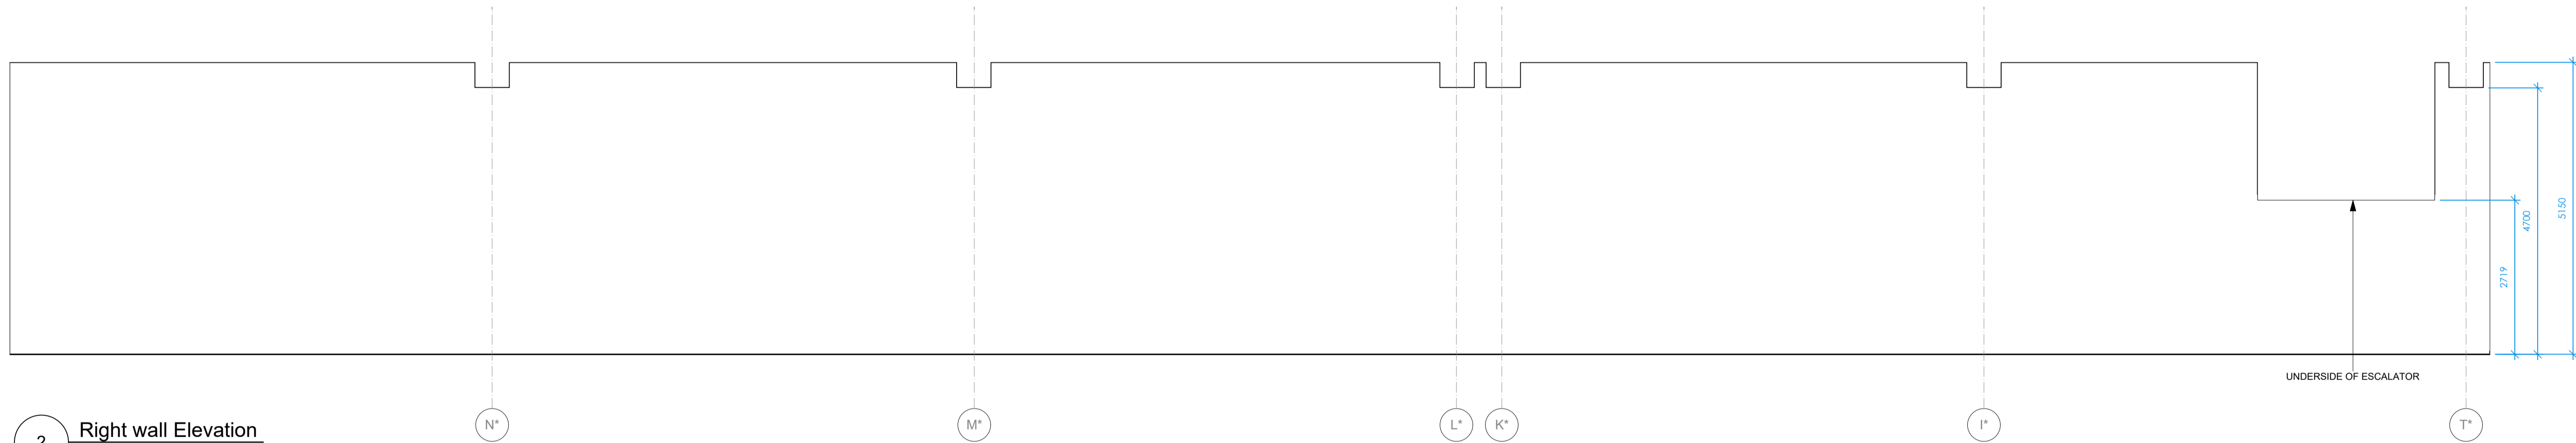

2 **Right wall Elevation**
Scale: 1:60

NOTES:
Drawing based off
landlords supplied CAD
drawing CM GLDANI -
LG-08 (ALTA)

Date	No.	Revision Notes
------	-----	----------------



design4retail Ltd
Unit 2/3 Biffenwell Business Park
Lutterworth
Leicestershire
LE17 4&P
TEL: 01455 203352
www.design4retail.co.uk

Client
ALTA RETAIL
GLDANI MALL

Project Description
Elevations Existing


Sheet Scale 1:65 @ A1	Date 08/05/2025
---------------------------------	---------------------------

Status Existing	Drawn By EP
---------------------------	-----------------------


Drawing Number 04	Revision
-----------------------------	-----------------

The drawing and information contained herein is the property of Design 4 Retail Ltd. It must not be reproduced or formed, in part or whole without permission of the said company. All drawings, concepts and designs remain the intellectual property of Design 4 Retail Ltd.



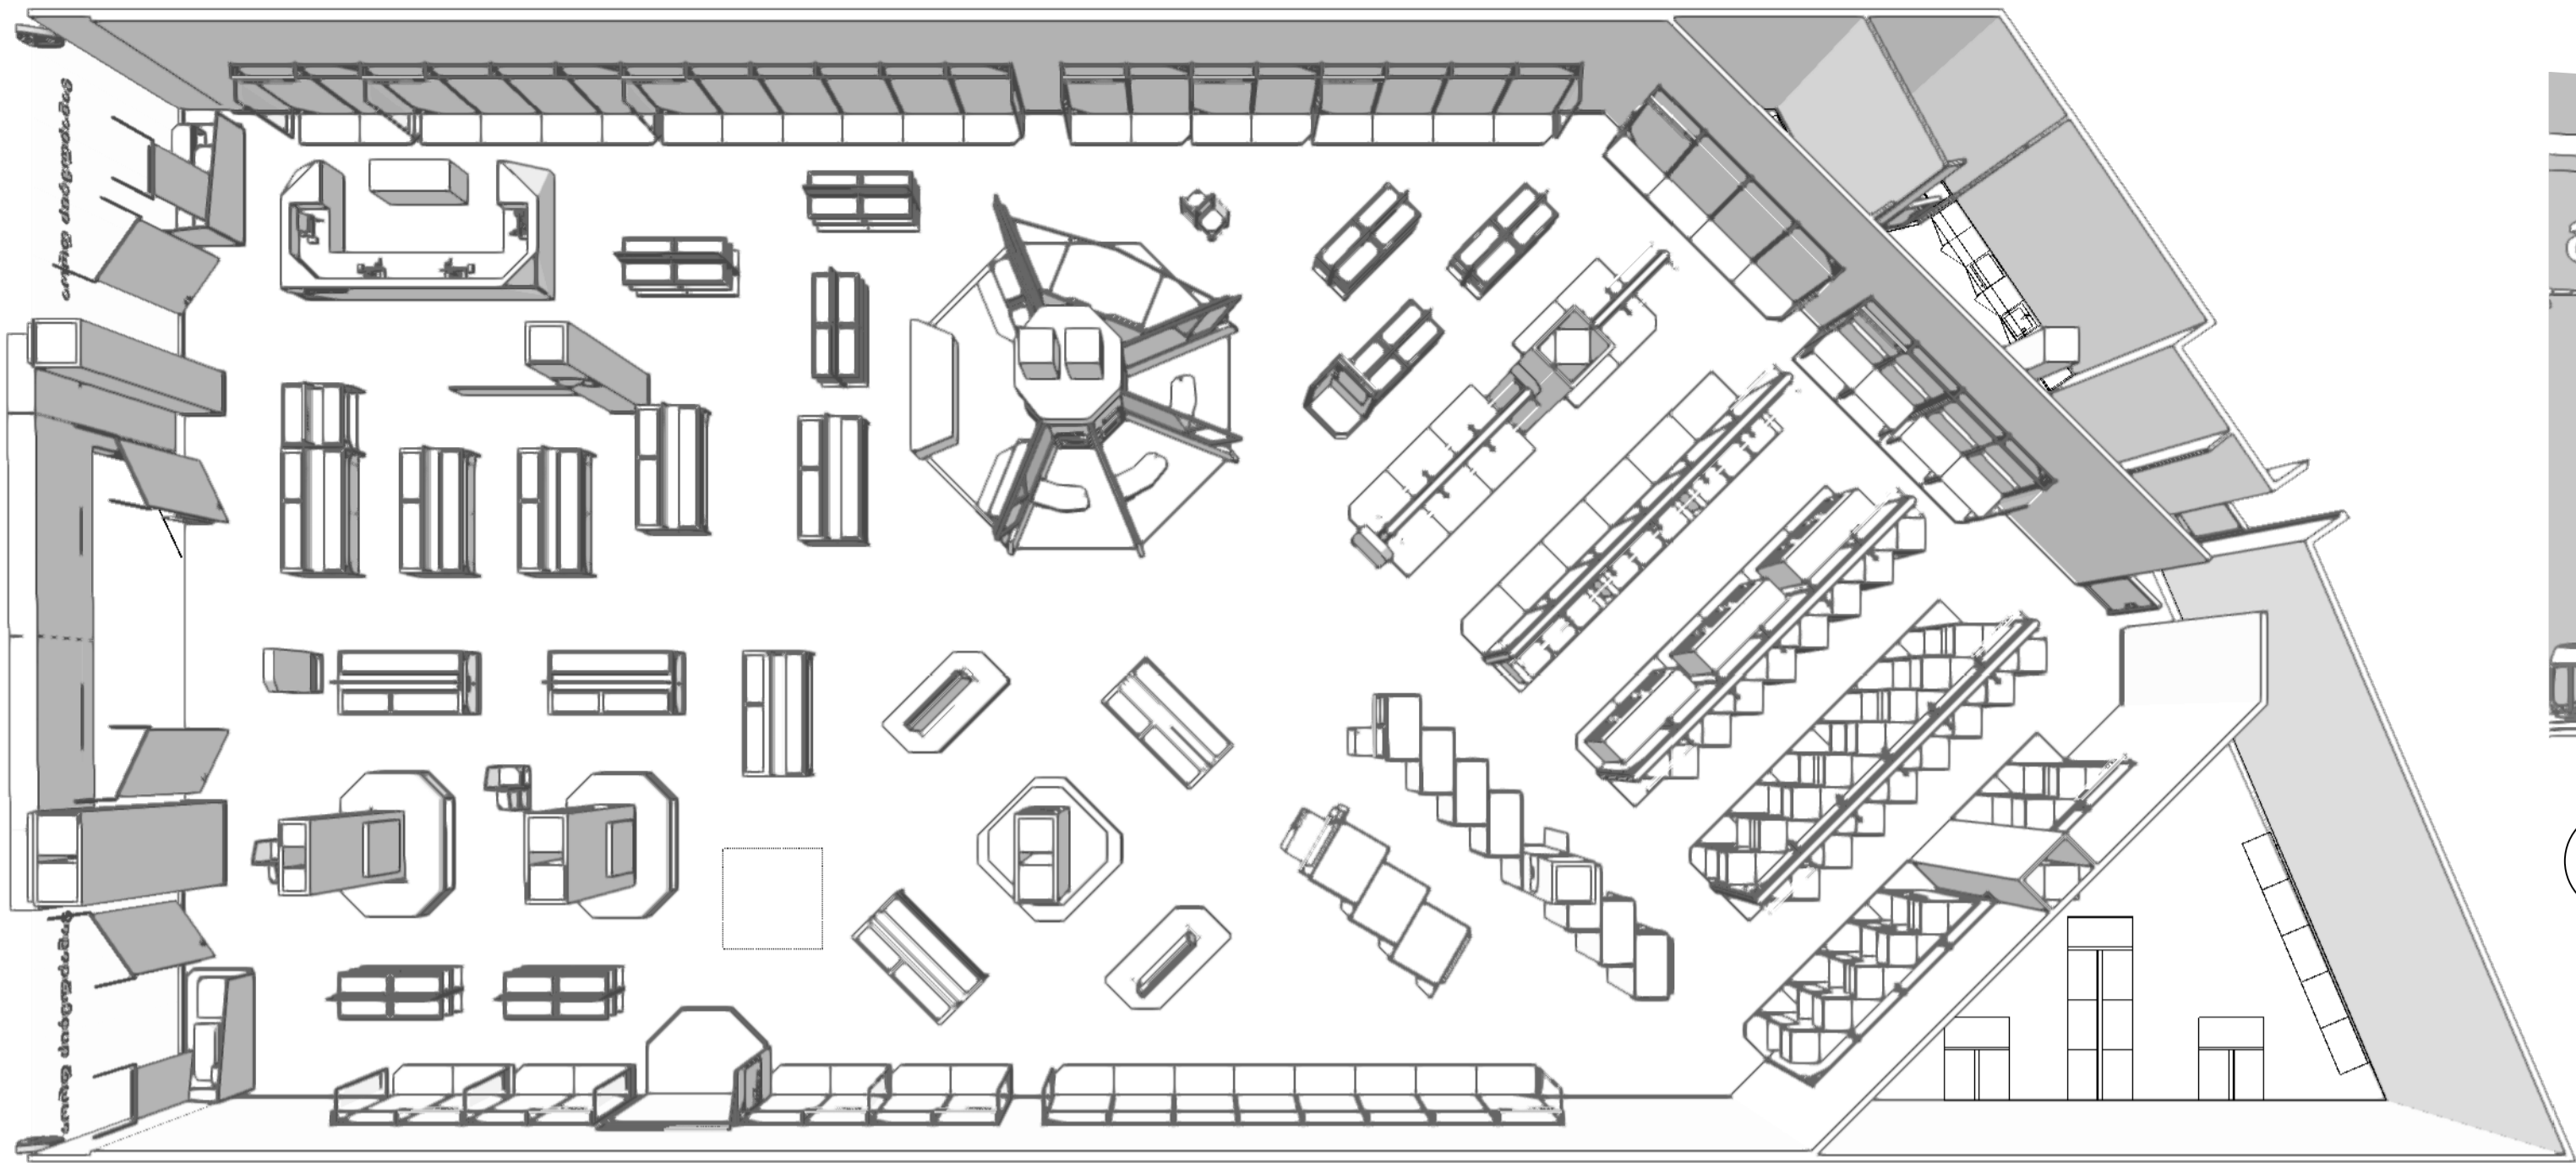


1 3D PLAN VIEW
Scale: NTS

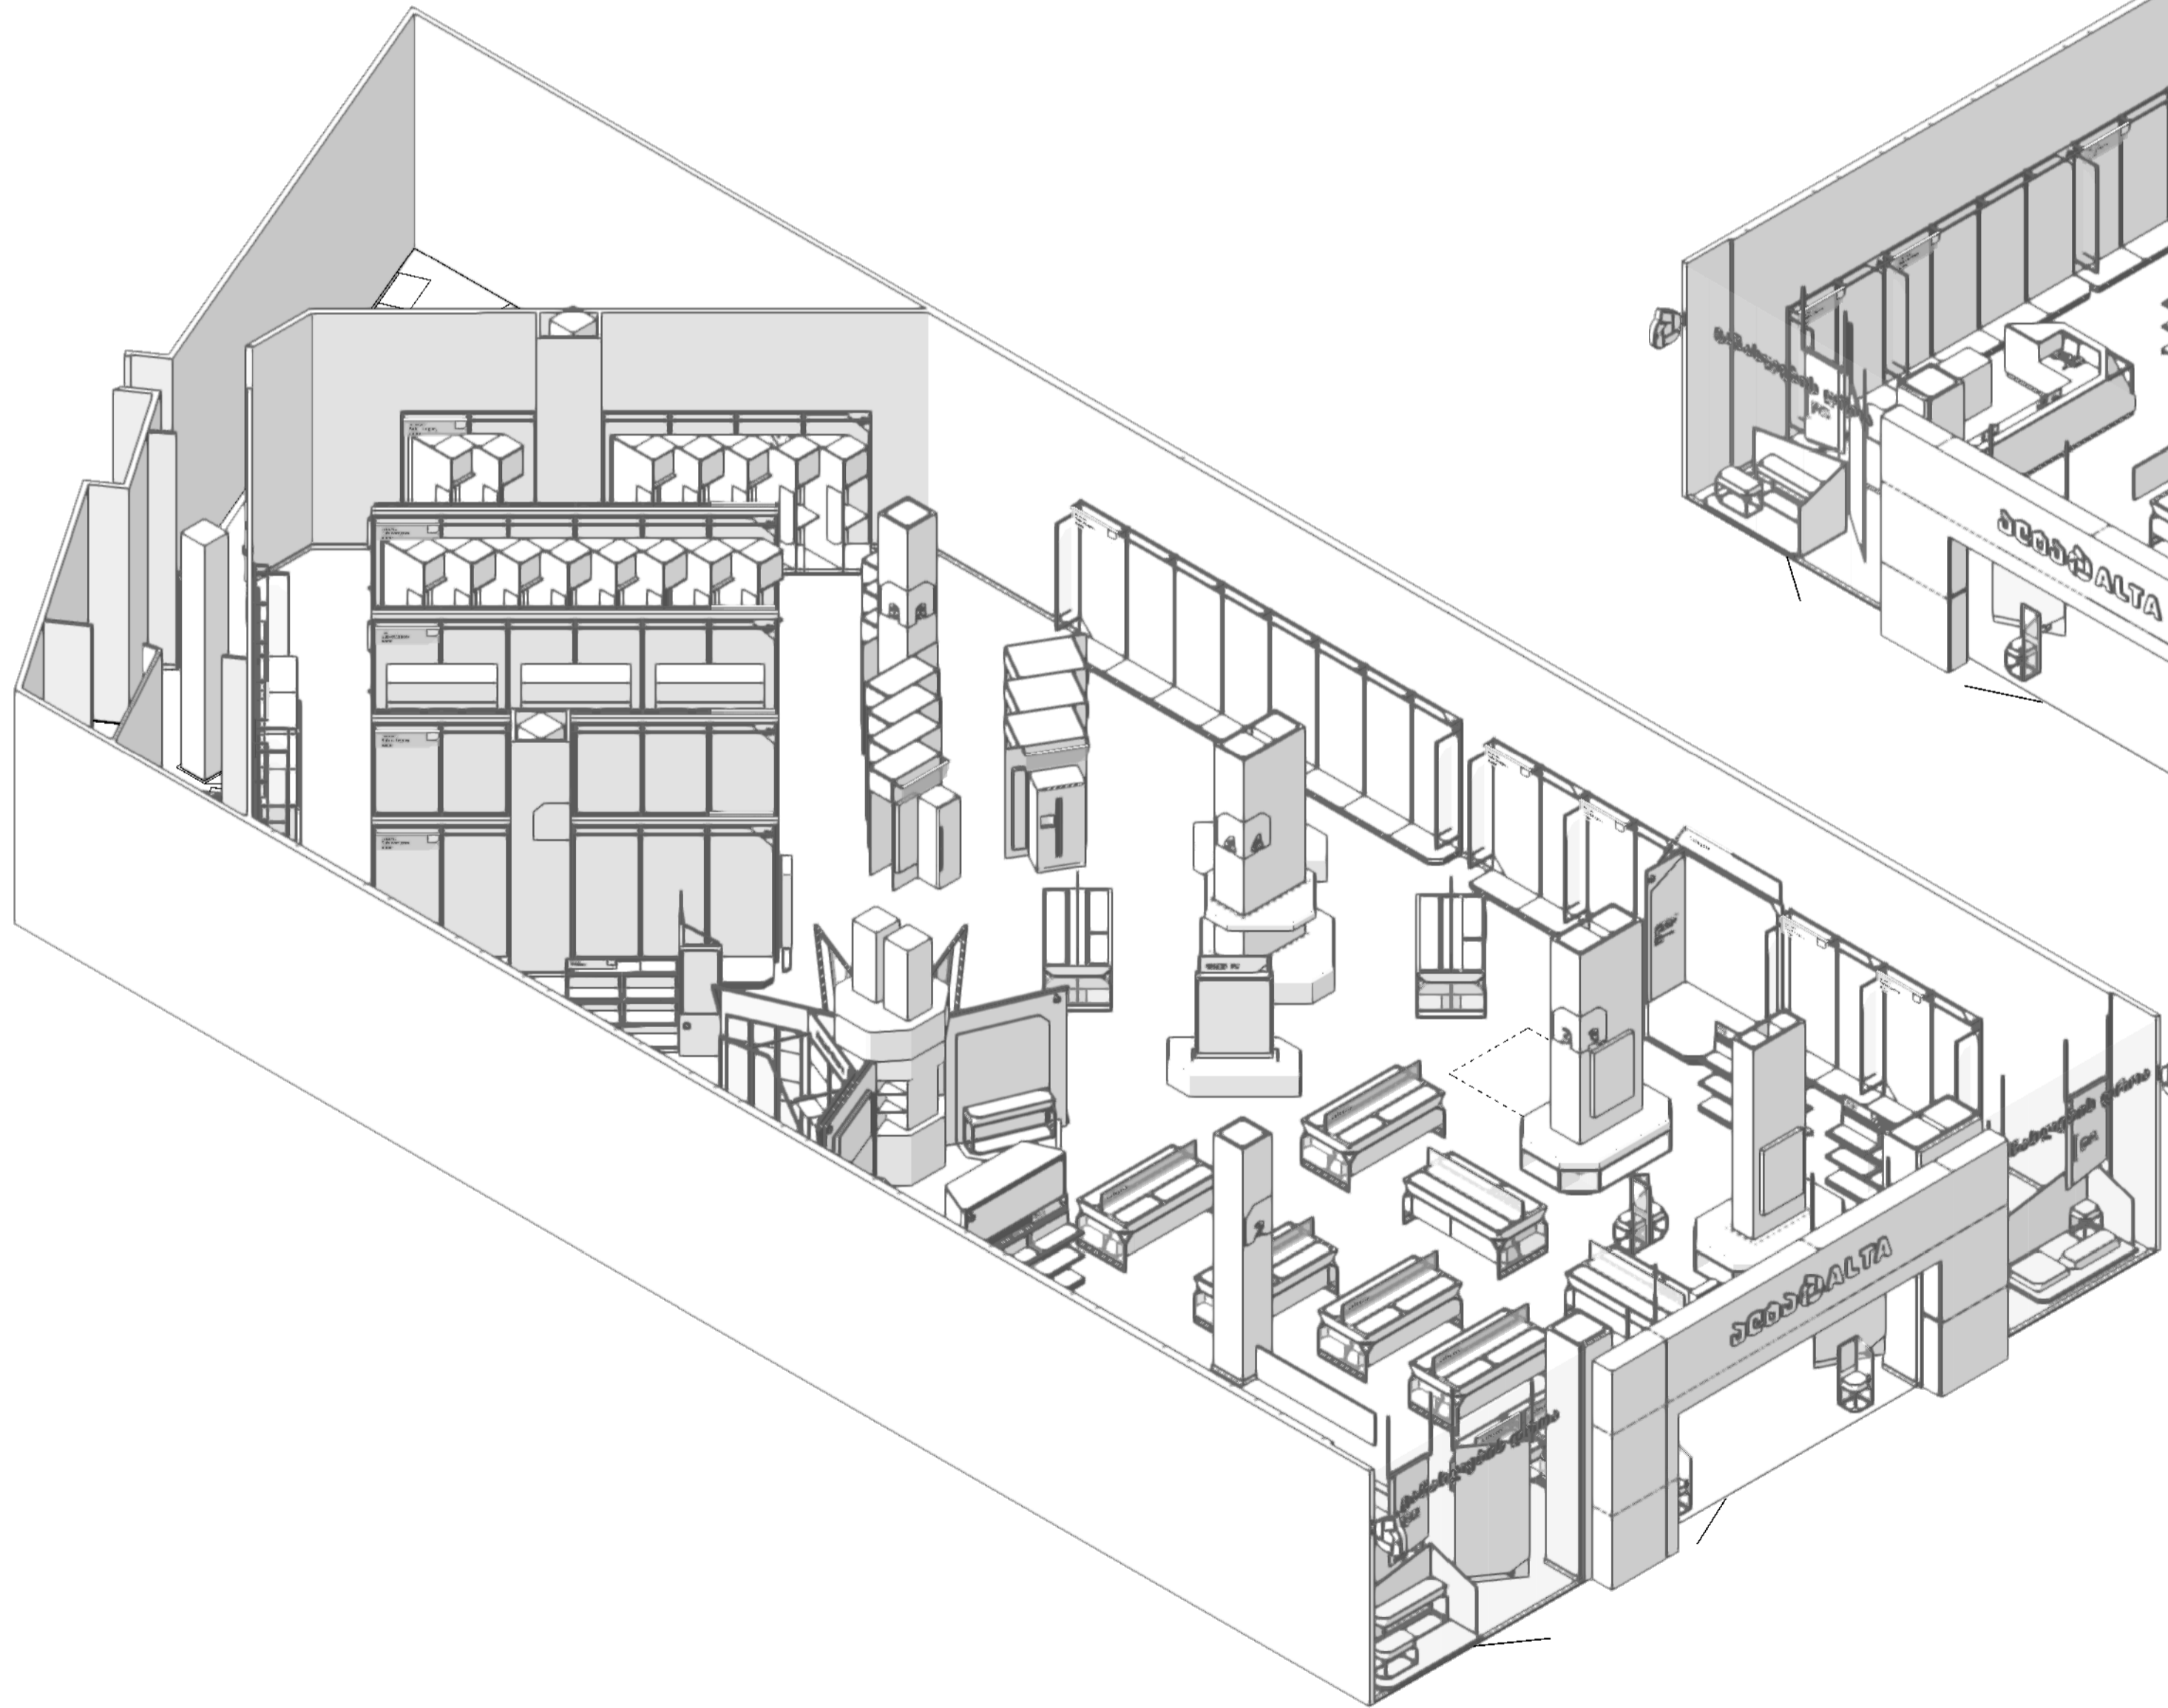

2 ISO VIEW LEFT
Scale: NTS



4 ENTRANCE VIEW
Scale: NTS

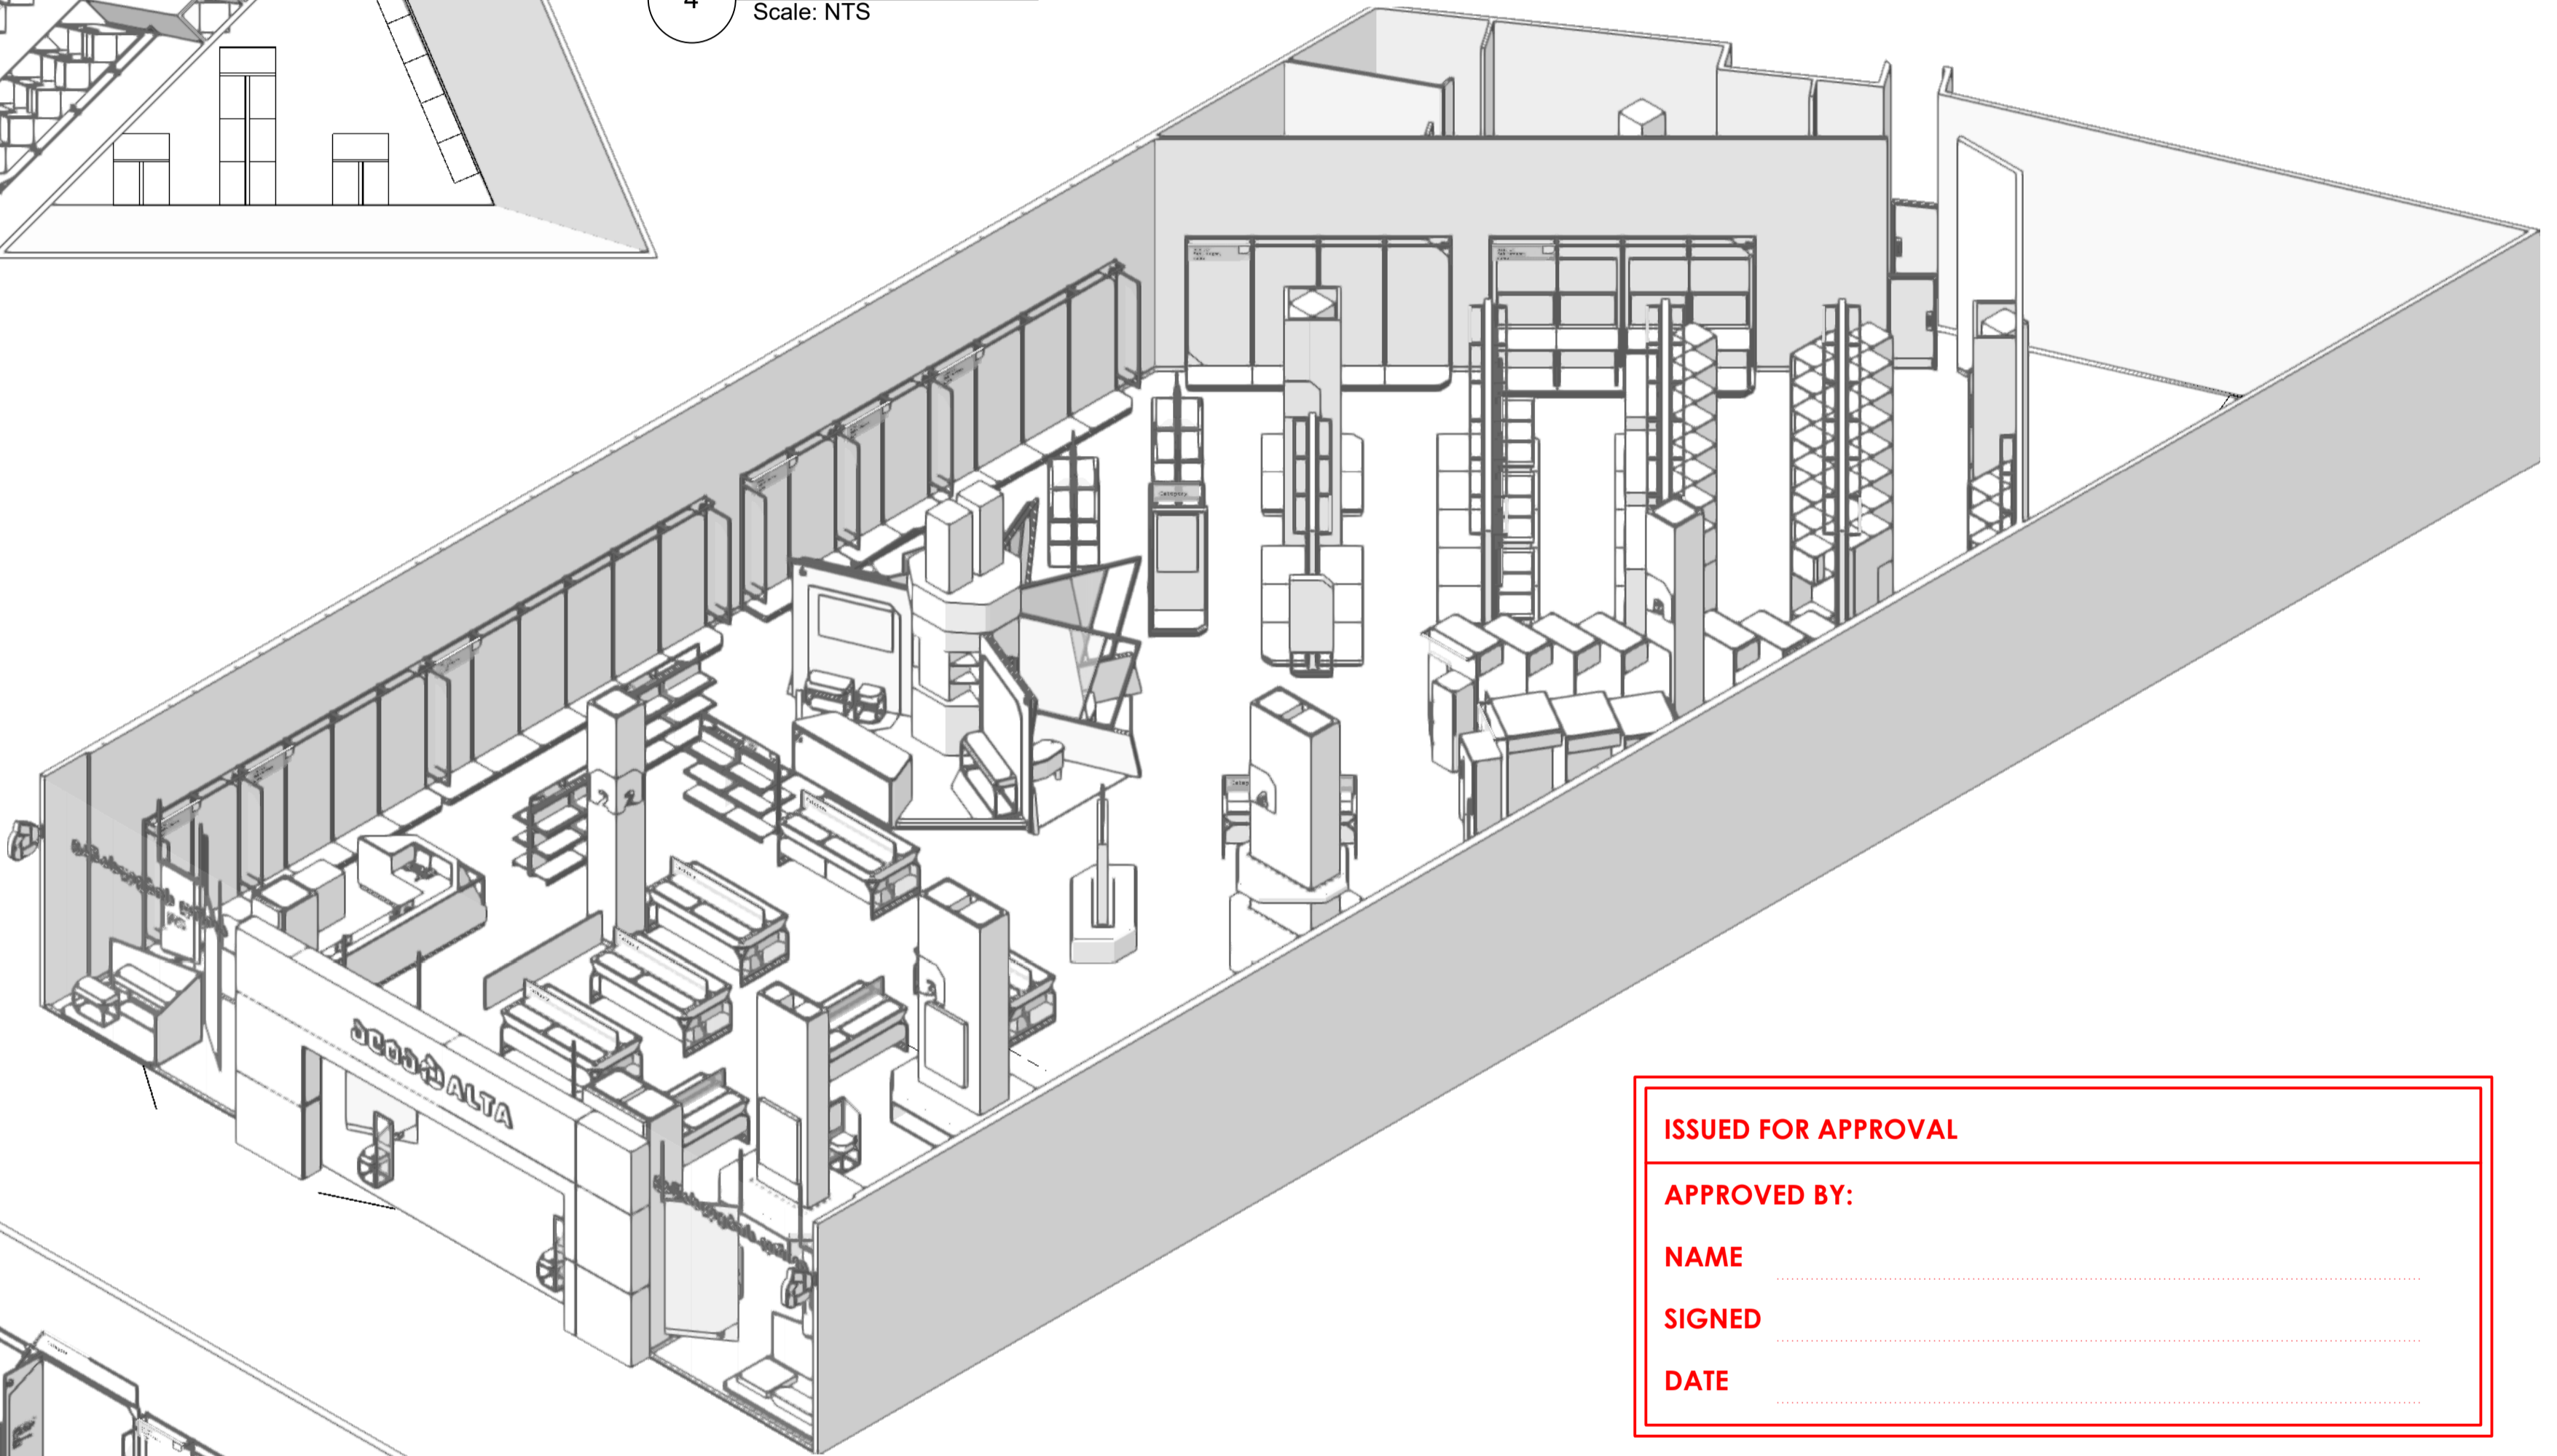

3 ISO VIEW RIGHT
Scale: NTS


ISSUED FOR APPROVAL

APPROVED BY:

NAME

SIGNED

DATE

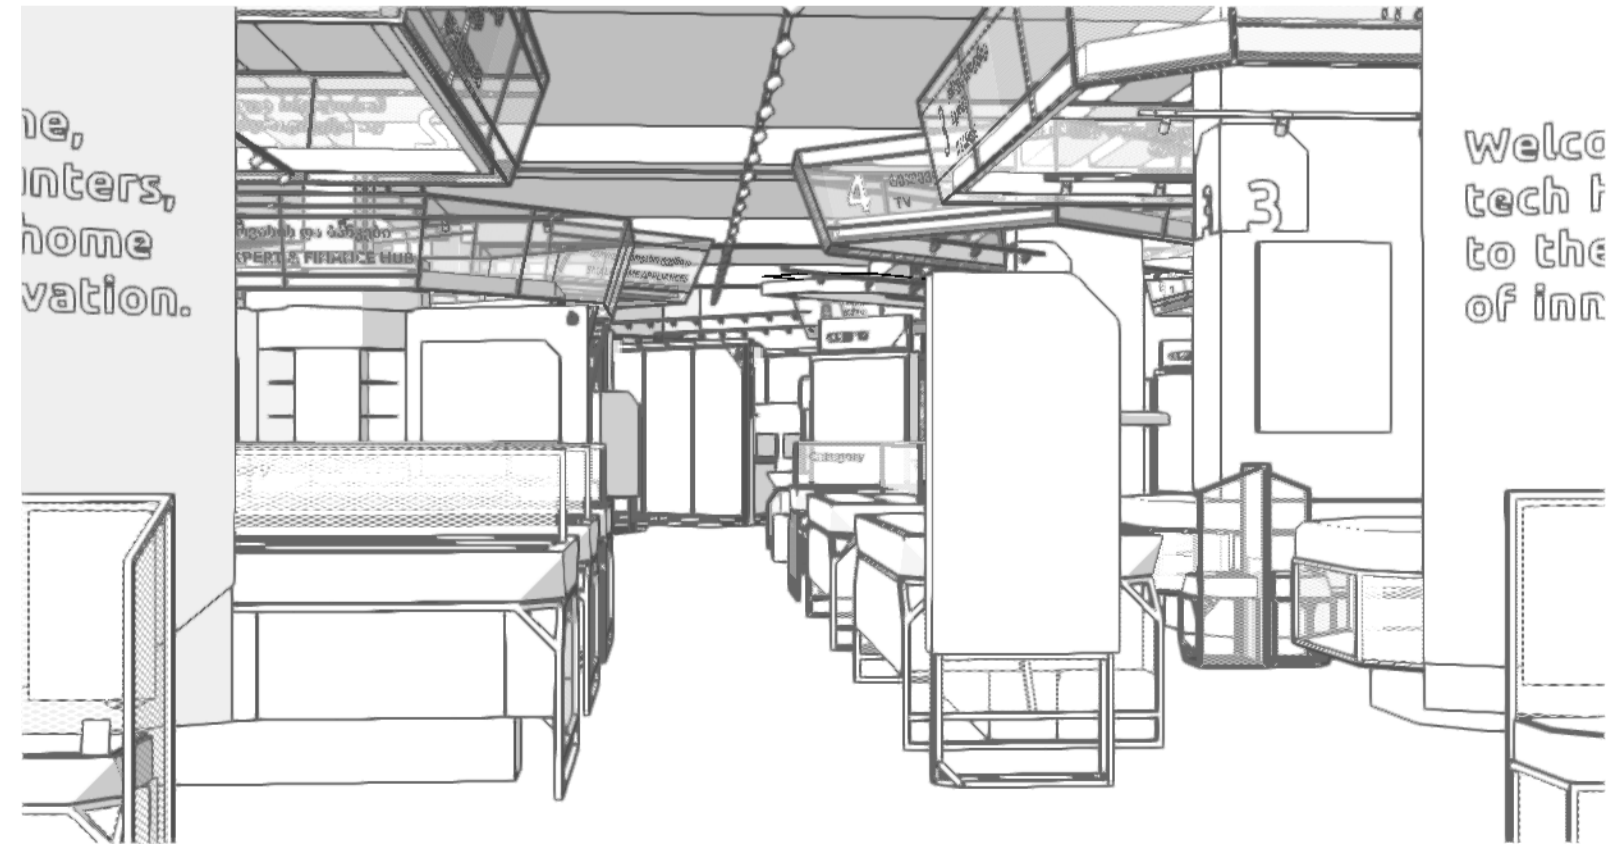

5 ENTRANCE VIEW
Scale: NTS

NOTES

THE PROPOSED IS DESIGN INTENT ONLY.

BUILDING SHELL BASED ON CLIENT SUPPLIED DRAWING 18.09.2024

FIXTURES LOCATION AND QTY BASED FROM TAKING DATA FROM CLIENT SUPPLIED PRODUCT MATRIX 'Matrix_Gldani'

LOCATION OF PRODUCTS SUGGESTION ONLY BASED ON DESIGN. CLIENT TO CONFIRM FINAL LOCATION OF PRODUCTS

CONTRACTOR TO SURVEY SPACE PRIOR TO INSTALLATION.

Date No. Revision Notes



design4retail Ltd
Unit 2/3 Silverwell Business Park
Lutterworth
Leicestershire
LE17 4LR
TEL: 01455 203352
www.design4retail.co.uk

Client
ALTA RETAIL
GLDANI MALL

Project Description
Proposed 3D Visuals


Sheet Scale	Date
NTS	16/06/2025
Status	Drawn By
Design Intent V1.2	EP
Drawing Number	Revision
05	

The drawing and information contained herein is the property of Design 4 Retail Ltd. It must not be reproduced or formed, in part or whole without permission of the said company. All drawings, concepts and designs remain the intellectual property of Design 4 Retail Ltd.


ALTA DIT MATERIALS




MAT.01
FACADE CLADDING
ALUCOBOND
JLR CHAMPAGNE METALLIC
ALUMINIUM SHEET
<https://www.alucobondusa.com>

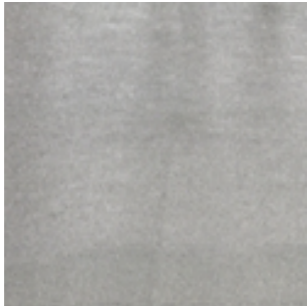

MAT.02
POLISHED CONCRETE OR
LUXURY VINYL TILES

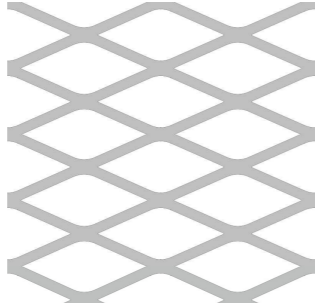

MAT.03
MESH CEILING RAFTS
EXPANDED MESH
PROFILE 2077F
<https://www.fhbrundle.co.uk>
POWDER COATED RAL 9006

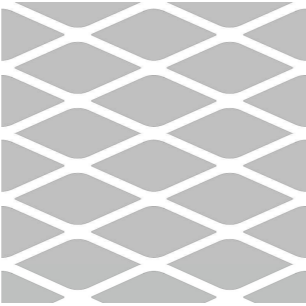


MAT.04
FURNITURE & SIGNAGE
HEAT BENT CLEAR ACRYLIC
WITH MESH EFFECT PRINTED TO BACK
MATCHING PROFILE OF RAFT



MAT.05
METAL POWDER COATED
RAL7015 SLATE GREY



MAT.06
METAL POWDER COATED
RAL9006 WHITE ALUMINIUM

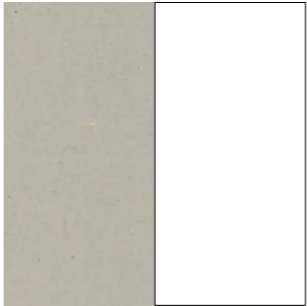

MAT.07
CASH DESK FRONT
WHITE GREY VALCROMAT
19mm PANEL
<https://www.investwood.pt/en/valchromat/>
FINISHED IN FORMICA
CC0949 WHITE COLOR CORE
<https://www.formica.com/en-gb/products/colcore/CC0949>



MAT.08
BACK PANEL
MAG PRINT TO BE APPLIED TO
BACK PANELS



MAT.09
FIXTURE SYSTEM FOR WALLBAYS
AND GONDOLAS. COLOUR TO
MATCH RAL 9006




MAT.10
SHELVING BASE PLINTHS AND
HERO DISPLAY.
RUBBER MATT TO MATCH RAL 7015




MAT.11
TIMBER FURNITURE SURFACES
EUROPEAN OAK VENEER
SOLID EDGING



MAT.12
PURPLE CARPET TO EXPERT HUB
AND FINANCE SERVICES.
TO MATCH BRAND PURPLE

 


MAT.13
PURPLE COLUMN TO EXPERT HUB
AND FINANCE SERVICES.
SPRAYED TO MATCH BRAND PURPLE

 


MAT.14
METAL PANEL POWDER COATED
WHITE



MAT.15
GONDOLA SIDE FINS
CLEAR ACRYLIC PANEL
WITH SCREEN PRINTED WHITE PATTERN

 

MAT.16
METAL POWDER COATED
TO MATCH BRAND PURPLE

 


MAT.17
WALL DECORATION. COLOUR
TO MATCH RAL 9006



MAT.18
GLASS PANEL WITH VINYL PRINT
BELOW, COLOUR OF PRINT
TO BE NOTED ON DRAWING



MAT.19
FURNITURE BASE UNITS
FORMICA COLOR CORE
CC7912 STORM

 

MAT.20
FURNITURE BASE UNITS
FORMICA COLOR CORE
CC7927 FOLKSTONE

ISSUED FOR APPROVAL


APPROVED BY:

NAME

SIGNED

DATE

Date	No.	Revision Notes
------	-----	----------------

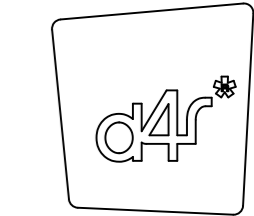

design4retail Ltd
Unit 2/3 Bitteswell Business Park
Lutterworth
Leicestershire
LE17 4LR


TEL: 01455 203352
www.design4retail.co.uk

Client
ALTA RETAIL
GLDANI MALL

Project Description
Materials

Sheet Scale NA	Date 16/06/2025
Status DIT V12	Drawn By EP
Drawing Number 06	Revision

The drawing and information contained herein is the property of Design 4 Retail Ltd. It must not be reproduced or loaned, in part or whole without priorpermission of the sold company. All drawings, concepts and designs remain the intellectual property of Design 4 Retail Ltd.

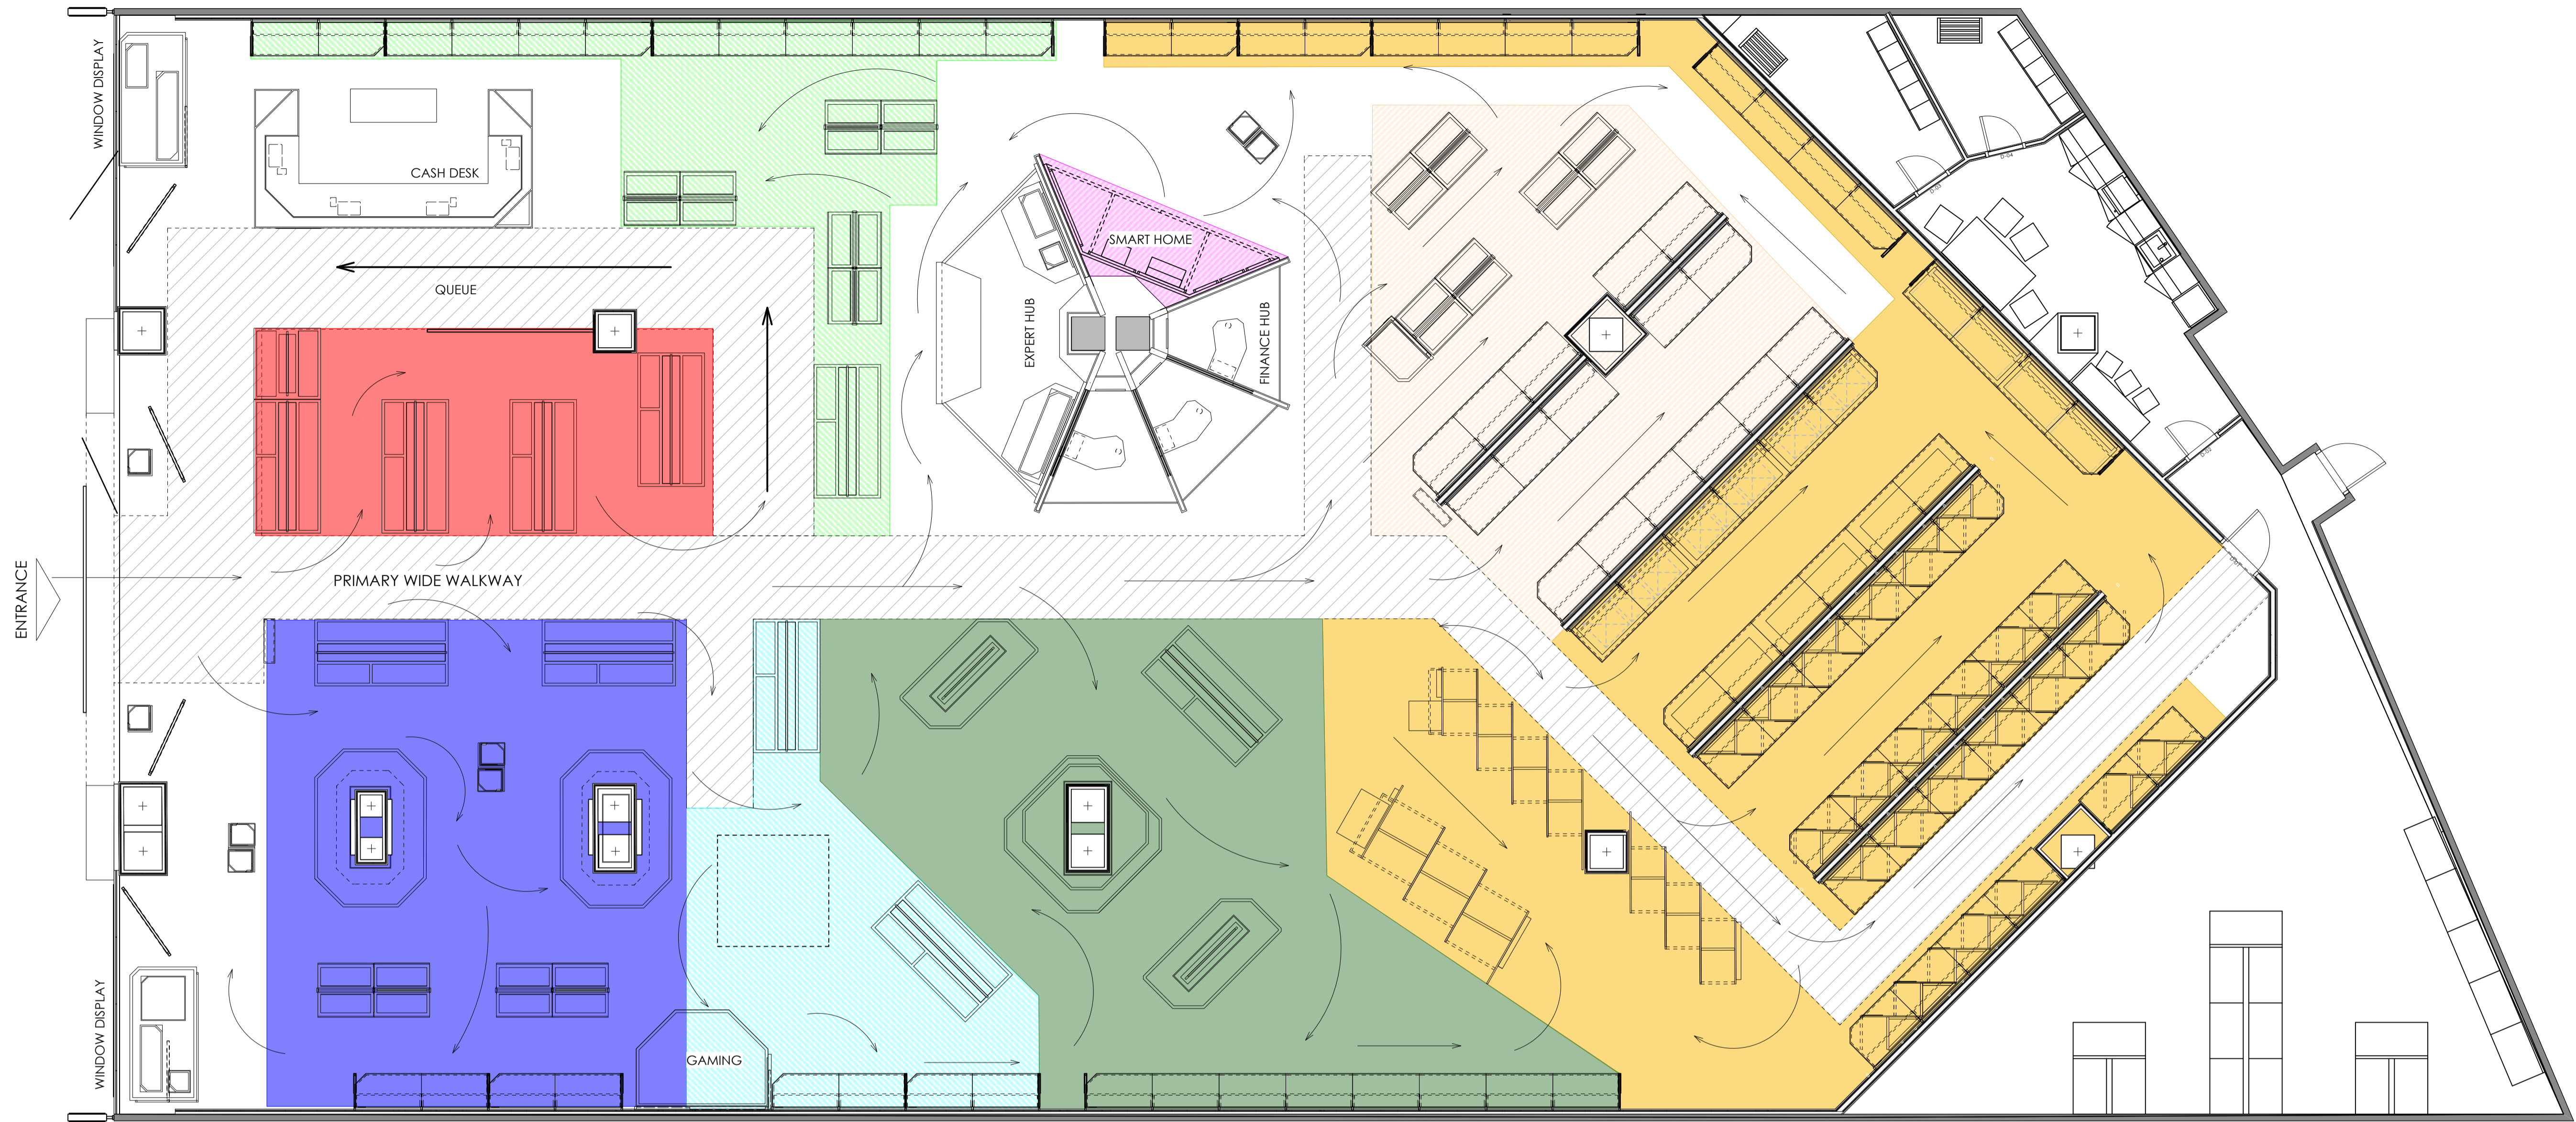

1 Zone plan
Scale: 1:65

- ACCESSORIES AREA 34MSQR
- MOBILE AREA 30MSQR
- IT AREA 66MSQR
- GAMING AREA 27MSQR
- TV AREA 77MSQR
- SDA (SMALL DOMESTIC APPLIANCES) AREA 56MSQR
- HA (HOME APPLIANCES) AREA 138MSQR
- SMART HOME AREA 5MSQR

ISSUED FOR APPROVAL

APPROVED BY:

NAME

SIGNED

DATE



NOTES

THE PROPOSED IS DESIGN INTENT ONLY.

BUILDING SHELL BASED ON CLIENT SUPPLIED DRAWING 18.09.2024

FIXTURES LOCATION AND QTY BASED FROM TAKING DATA FROM CLIENT SUPPLIED PRODUCT MATRIX 'Matrix_Gldani'

LOCATION OF PRODUCTS SUIUGESTION ONLY BASED ON DESIGN. CLIENT TO CONFIRM FINAL LOACTION OF PRODUCTS

CONTRACTOR TO SURVEY SPACE PRIOR TO INSTALLATION.

Date No. Revision Notes



design4retail Ltd
Unit 213 Biffenwell Business Park
Lutterworth
Leicestershire
LE17 4LX
TEL: 01 455 203352
www.design4retail.co.uk

Client
ALTA RETAIL
GLDANI MALL
Project Description
Zone Plan Proposed


Sheet Scale
1:25 on A1
Date
16/06/2025

Status
Df1 V12
Drawn By
EP


Drawing Number
07
Revision

The drawing and information contained herein is the property of Design 4 Retail Ltd. It must not be reproduced or formed, in part or whole without permission of the said company. All drawings, concepts and designs remain the intellectual property of Design 4 Retail Ltd.



ACCESSORIES PLAN

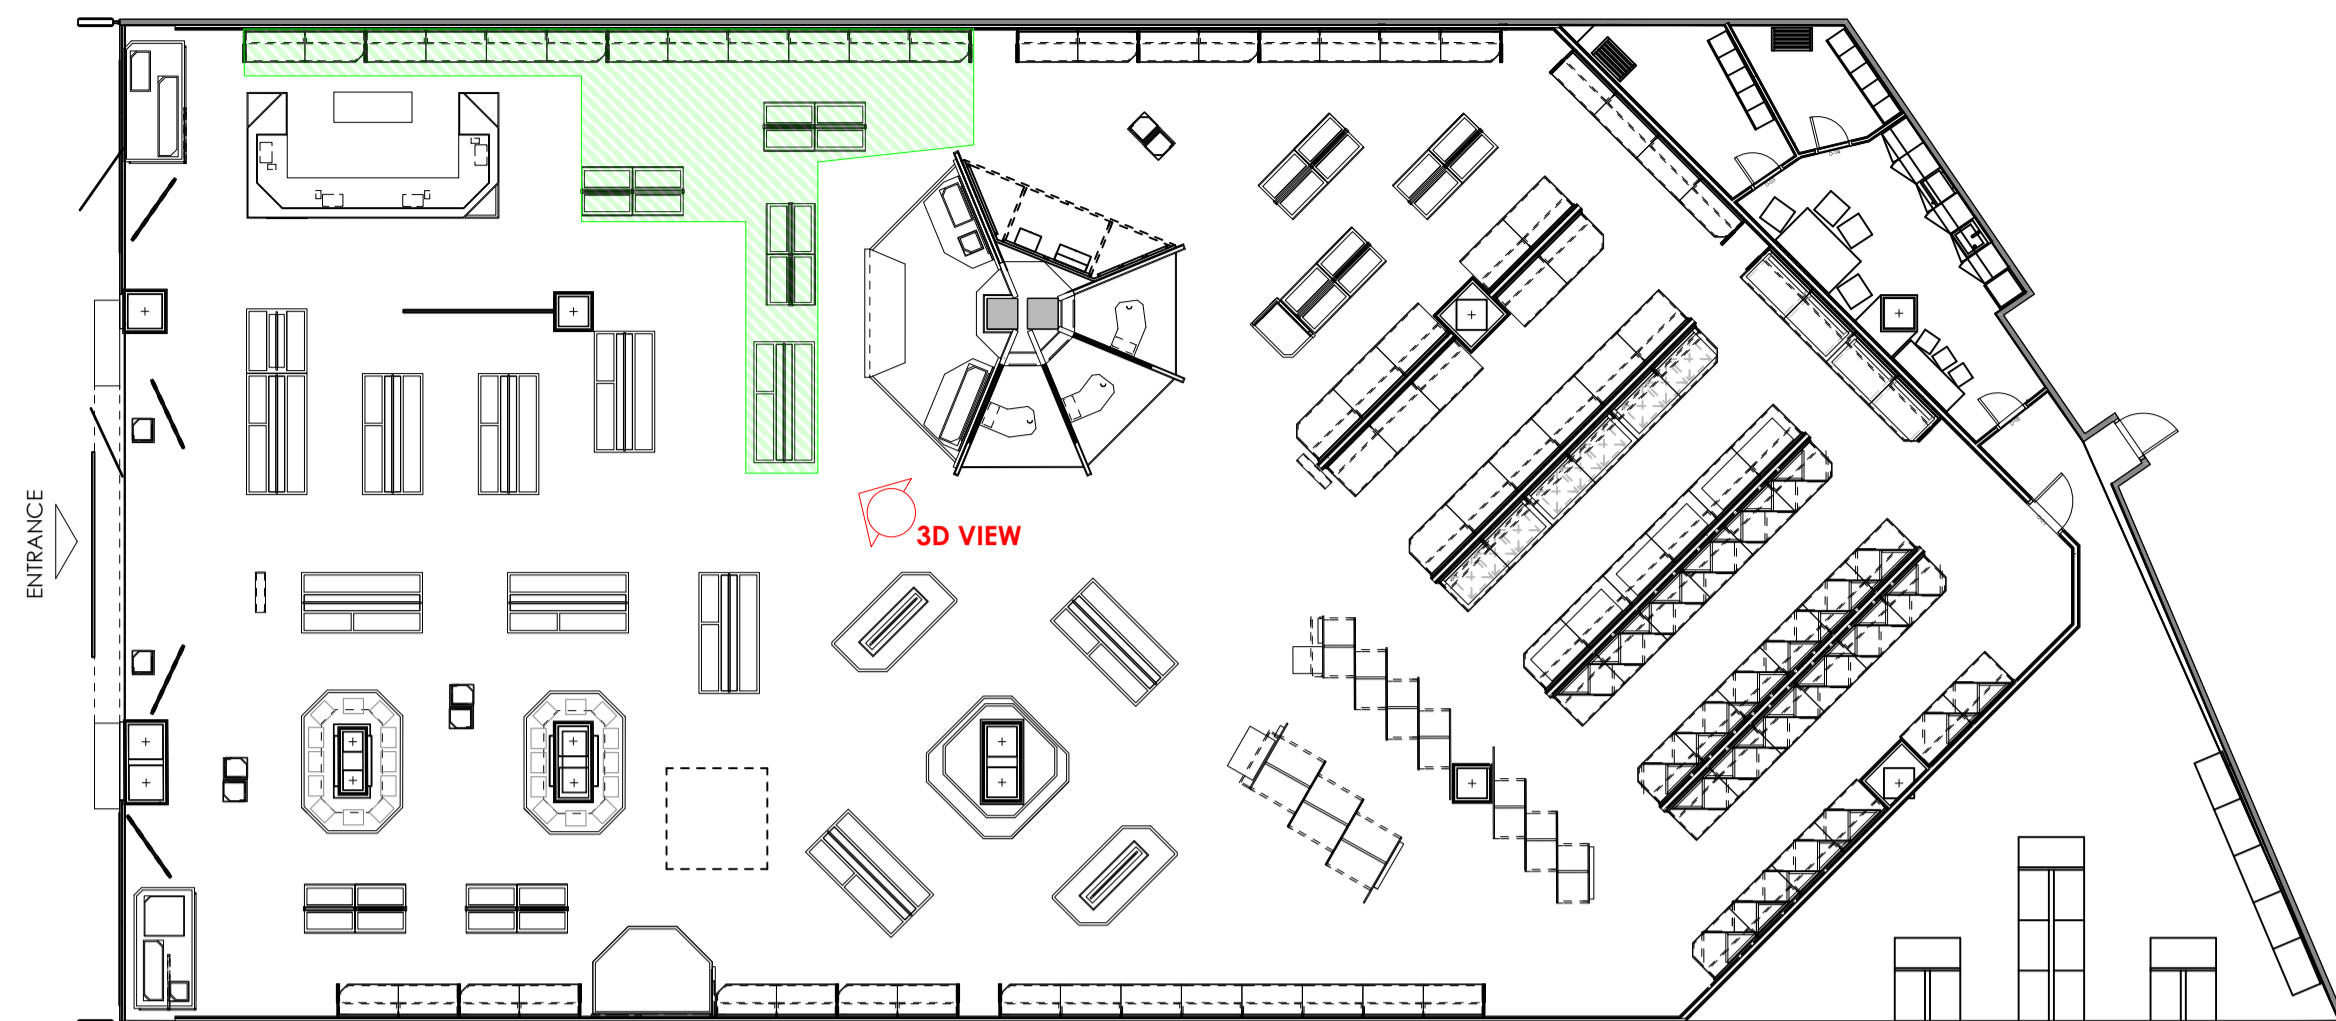



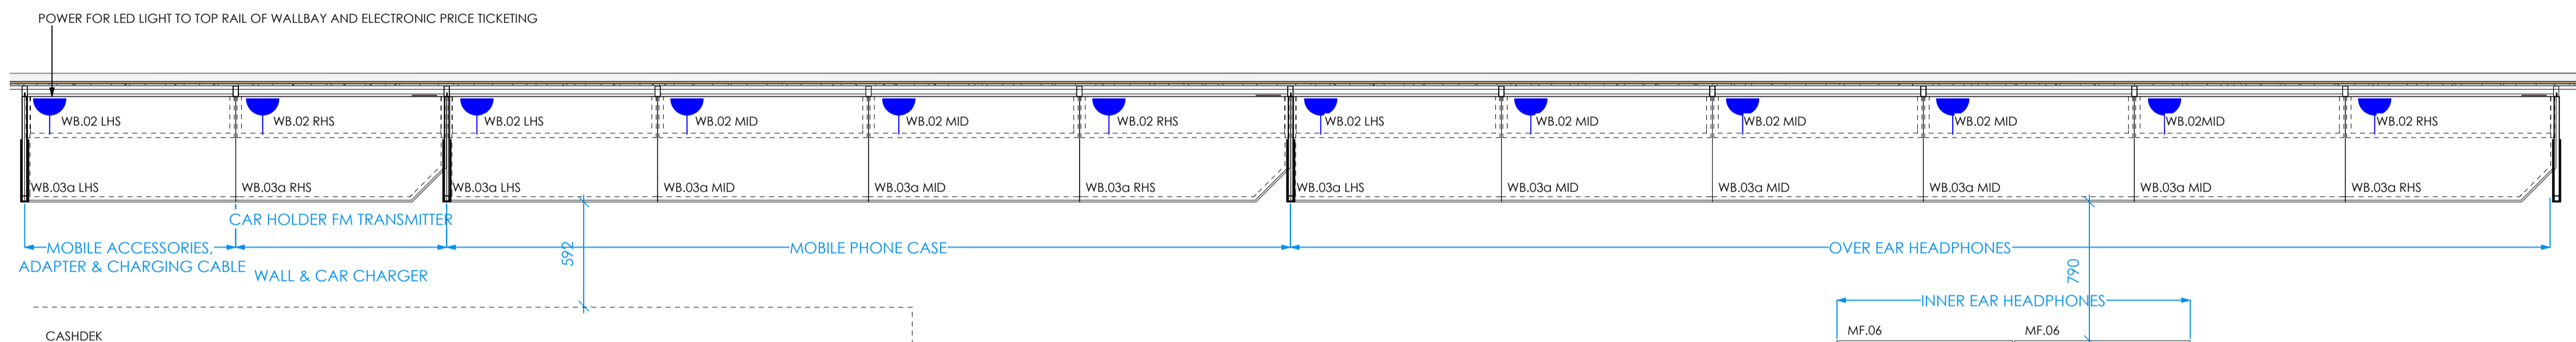

1 Zone plan for ref
Scale: 1:150

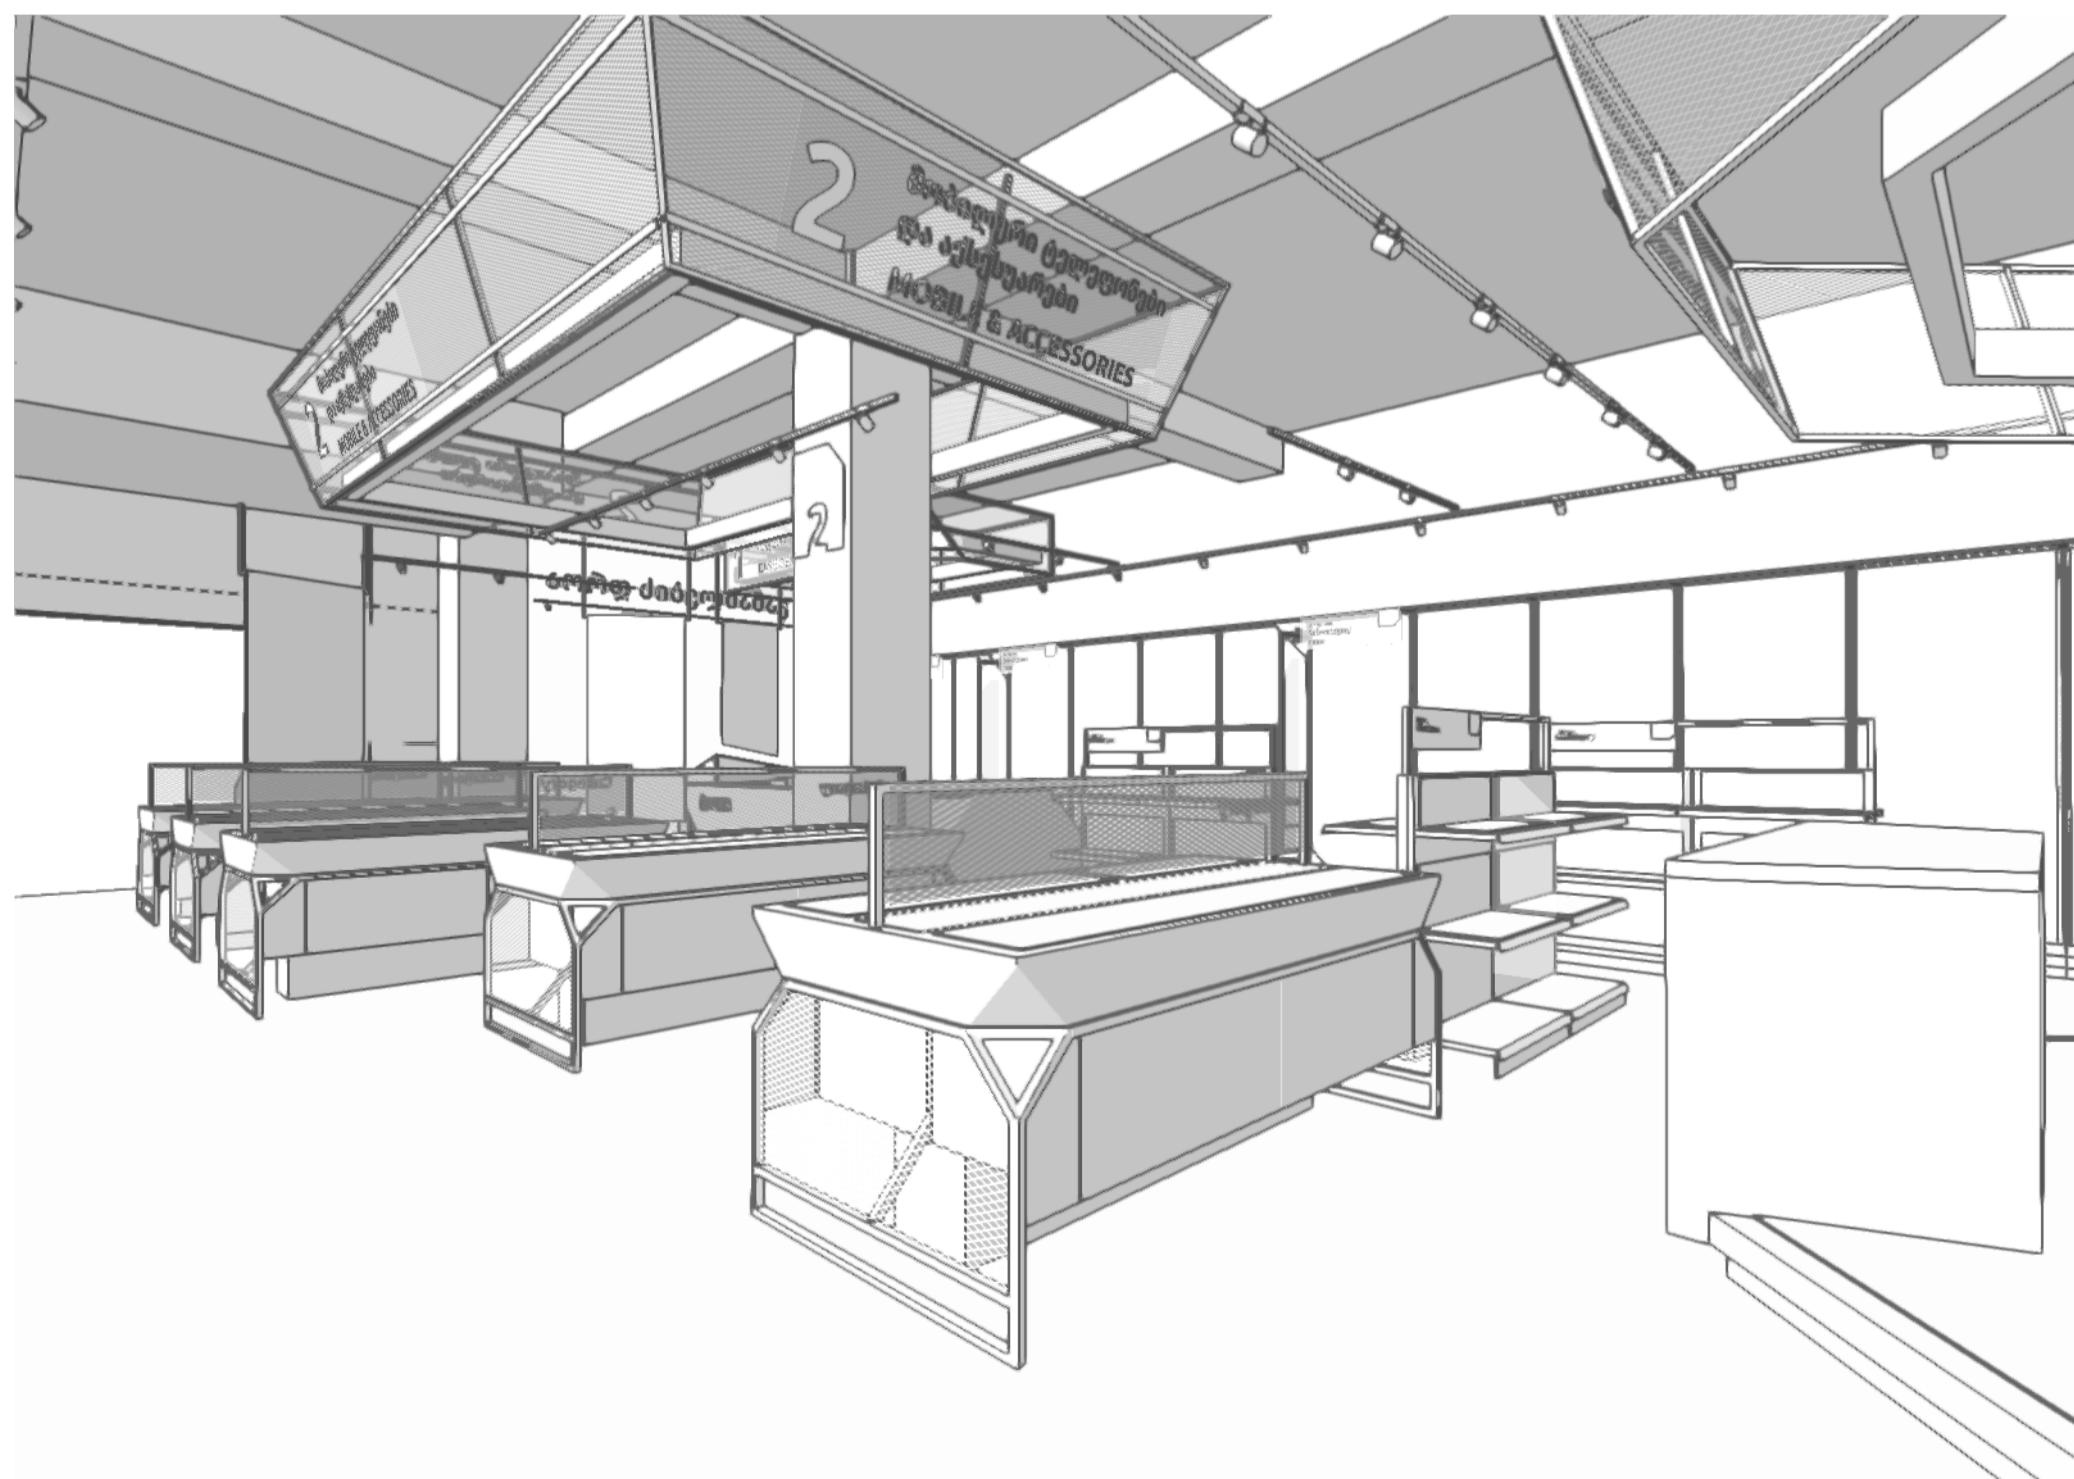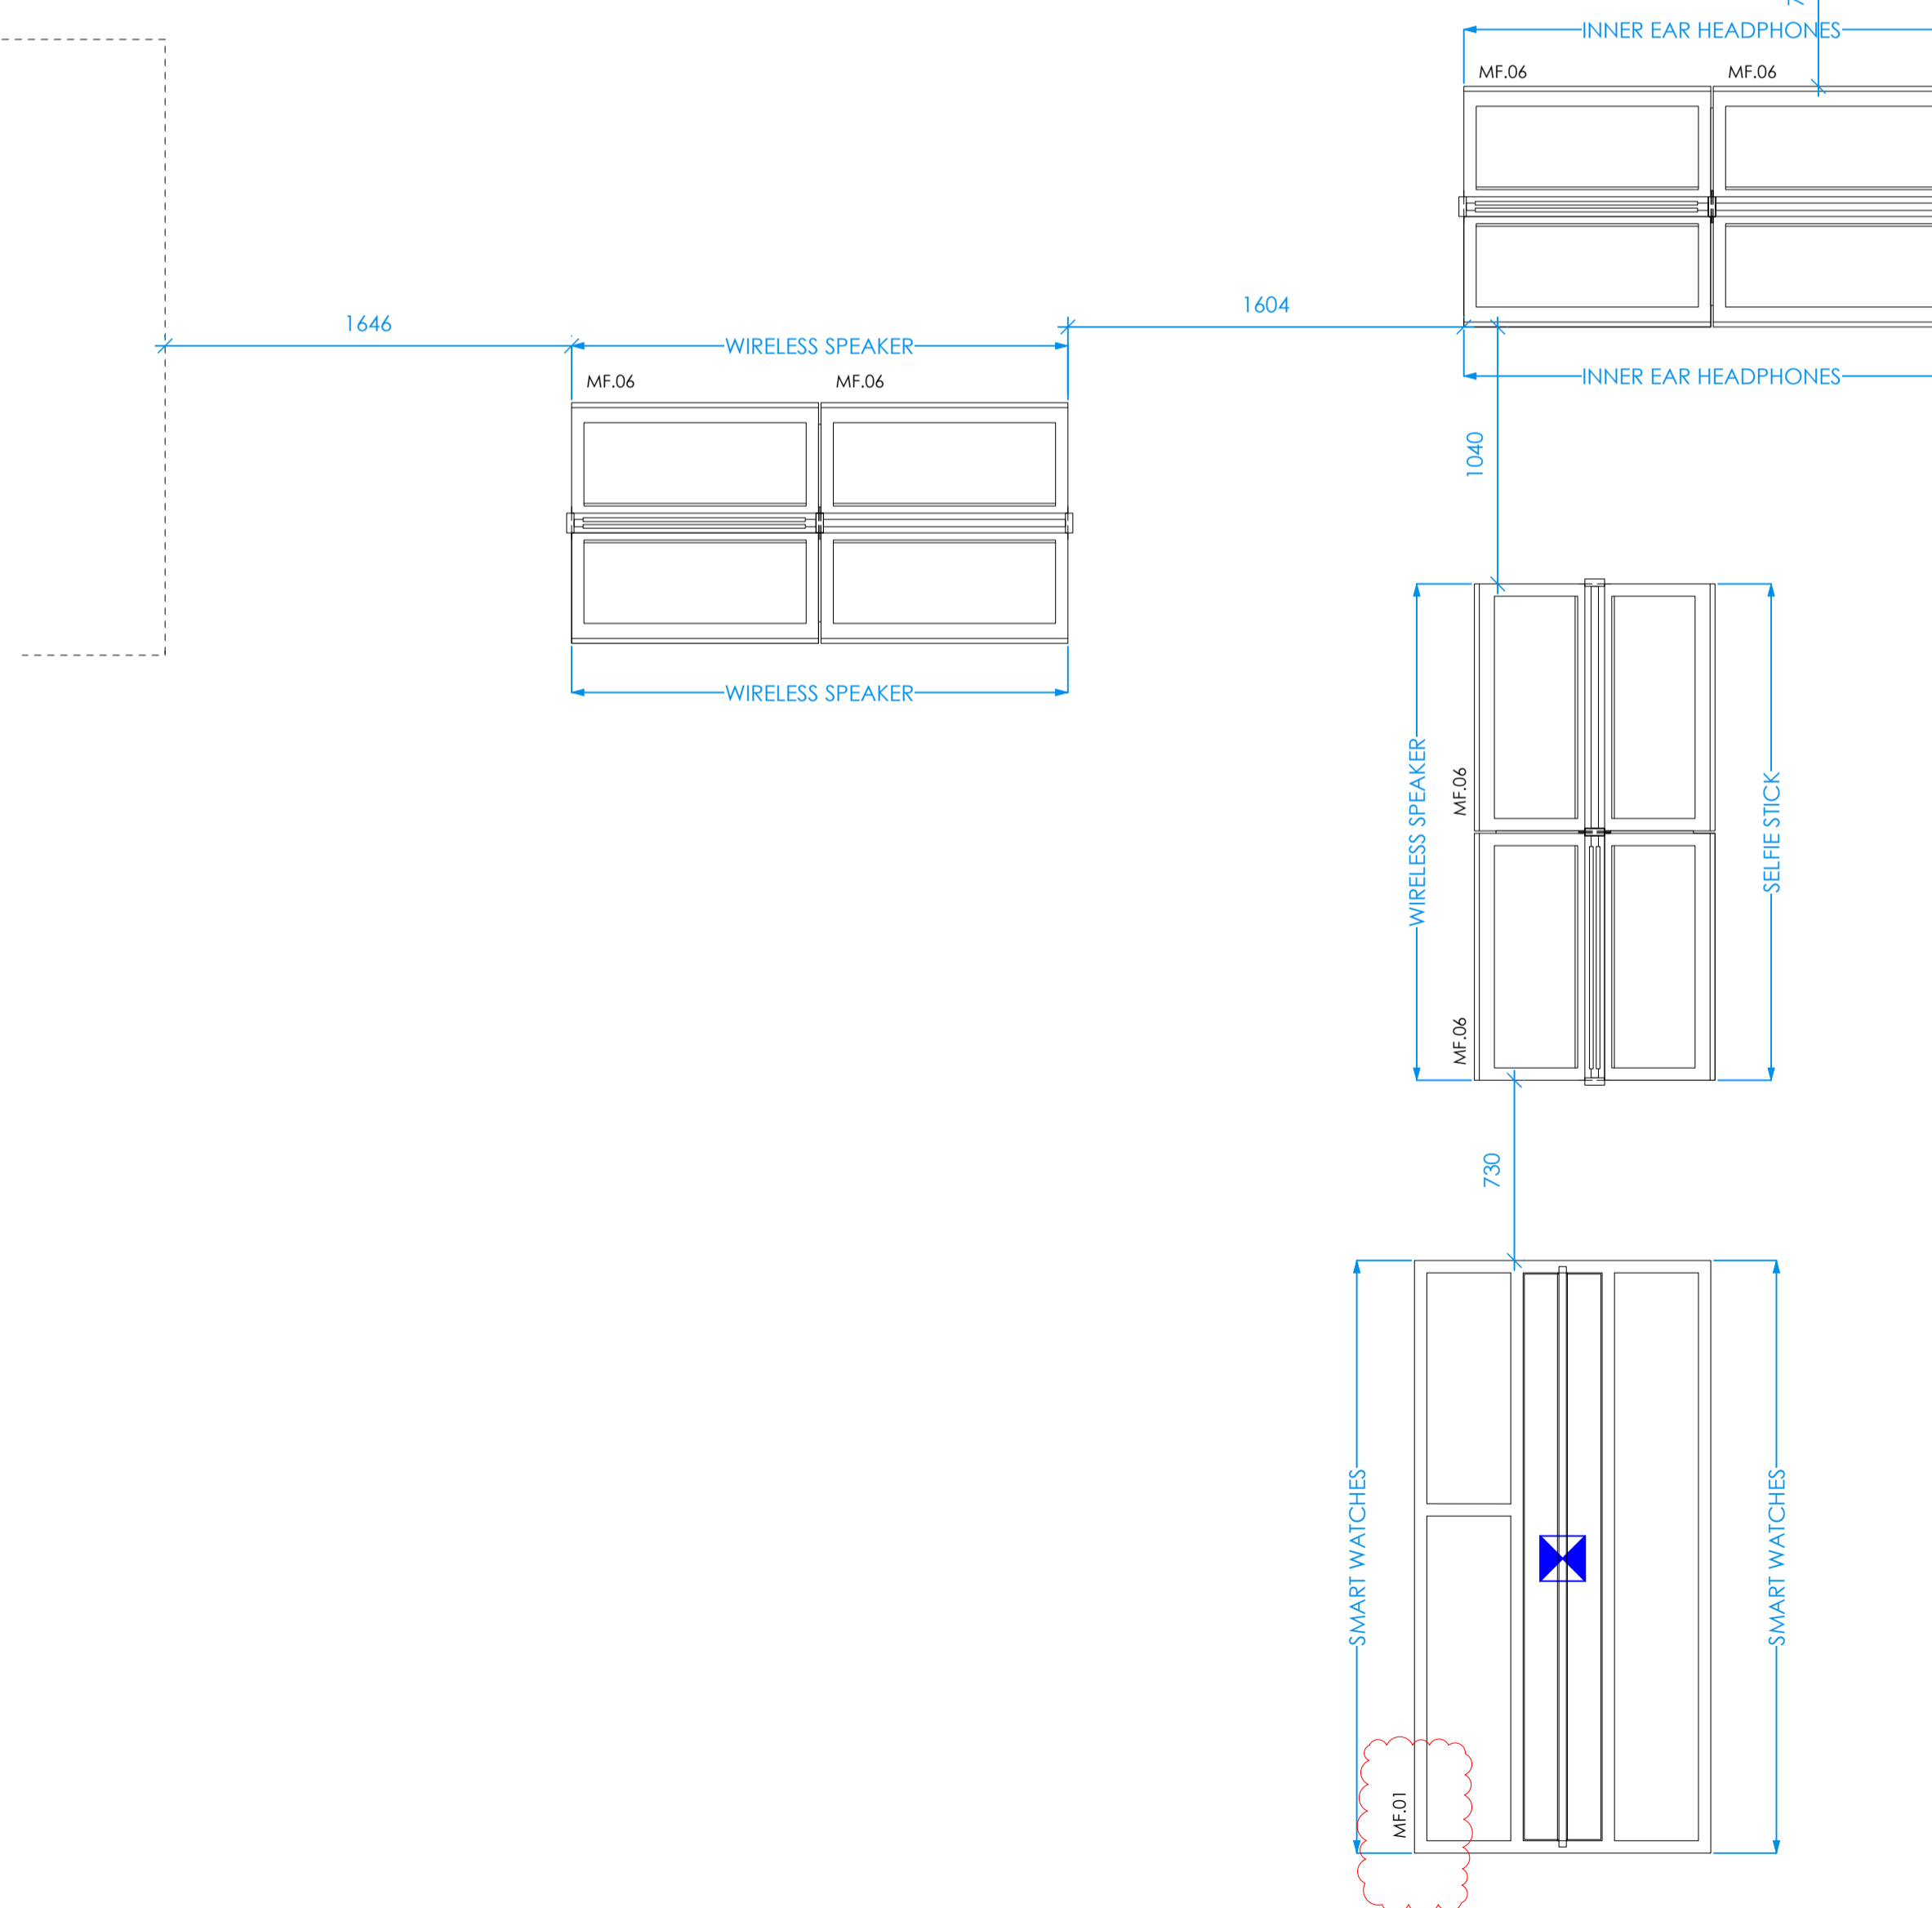

2 Accessories plan
Scale: 1:25



POWER LEGEND

	Switched single socket outlet
	Unswitched single outlet
	Unswitched single outlet located at ceiling
	Power from floor box below



NOTES

THE PROPOSED IS DESIGN
INTENT ONLY.

BUILDING SHELL BASED ON
CLIENT SUPPLIED
DRAWING 18.09.2024

FIXTURES LOCATION AND QTY BASED FROM TAKING DATA FROM CLIENT SUPPLIED PRODUCT MATRIX 'Matrix_Gldani'

LOCATION OF PRODUCTS
SUGGESTION ONLY BASED
ON DESIGN. CLIENT TO
CONFIRM FINAL
LOCATION OF PRODUCTS

CONTRACTOR TO SURVEY
SPACE PRIOR TO
INSTALLATION.

Date	No.	Revision Notes
20/06/2025	A	Missing code added



design4retail Ltd
Unit 2/3 Billeswell Business Park
Lutterworth
Leicestershire
LE17 4LR
TEL: 01455 203352
www.design4retail.co.uk


Client
ALTA RETAIL
GLDANI MALL

Project Description
Accessories zone Plan Propo


Sheet Scale 1:25 on A1	Date 16/06/2025
Status DIT V12	Drawn By EP
Drawing Number 08	Revision A

The drawing and information contained herein is the property of Design 4 Retail Ltd. It must not be reproduced or loaned, in part or whole without prior permission of the said company. All drawings, concepts and designs remain the intellectual property of Design 4 Retail Ltd.

MOBILE PHONE PLAN

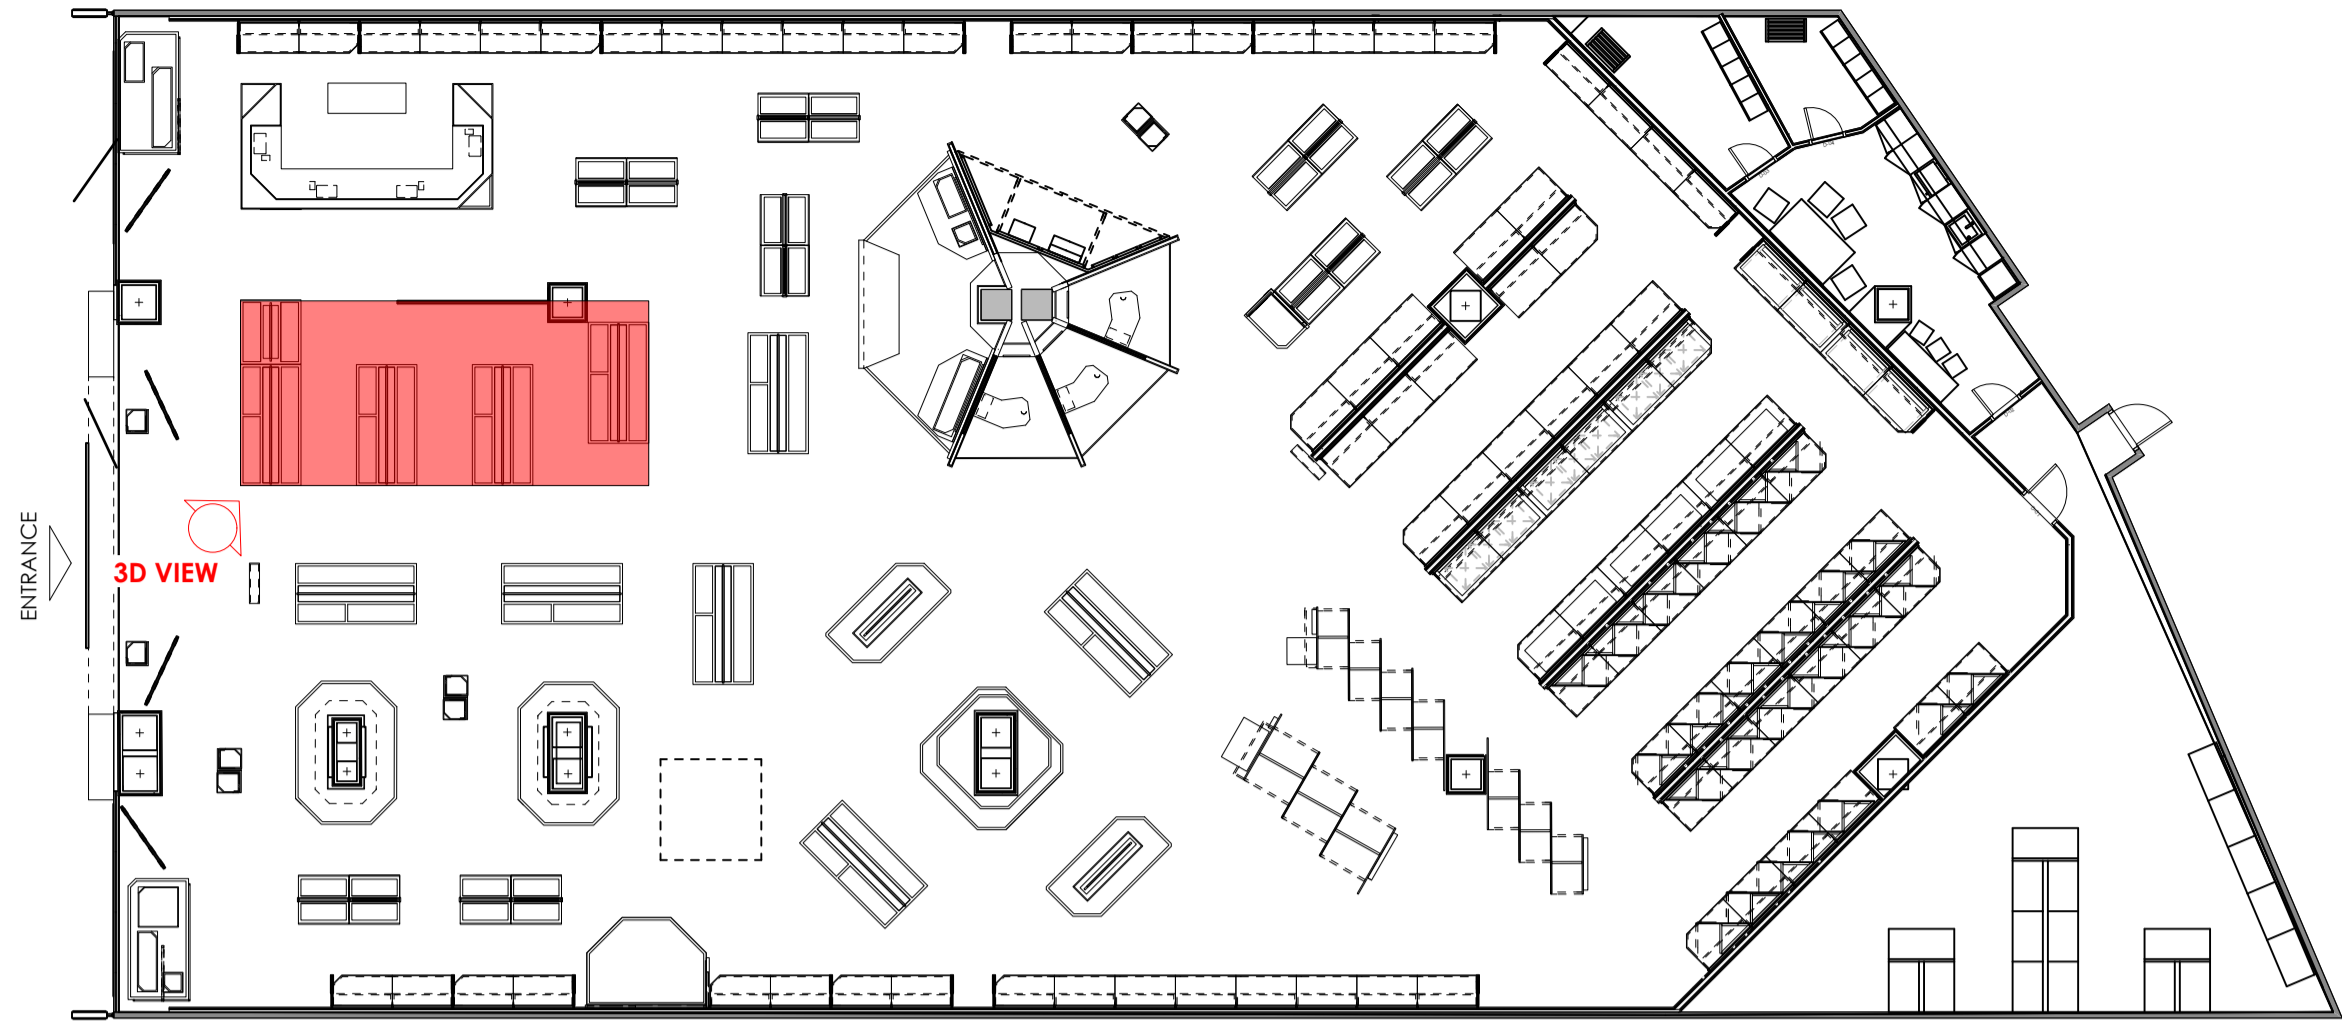


1 Zone plan for ref
Scale: 1:150

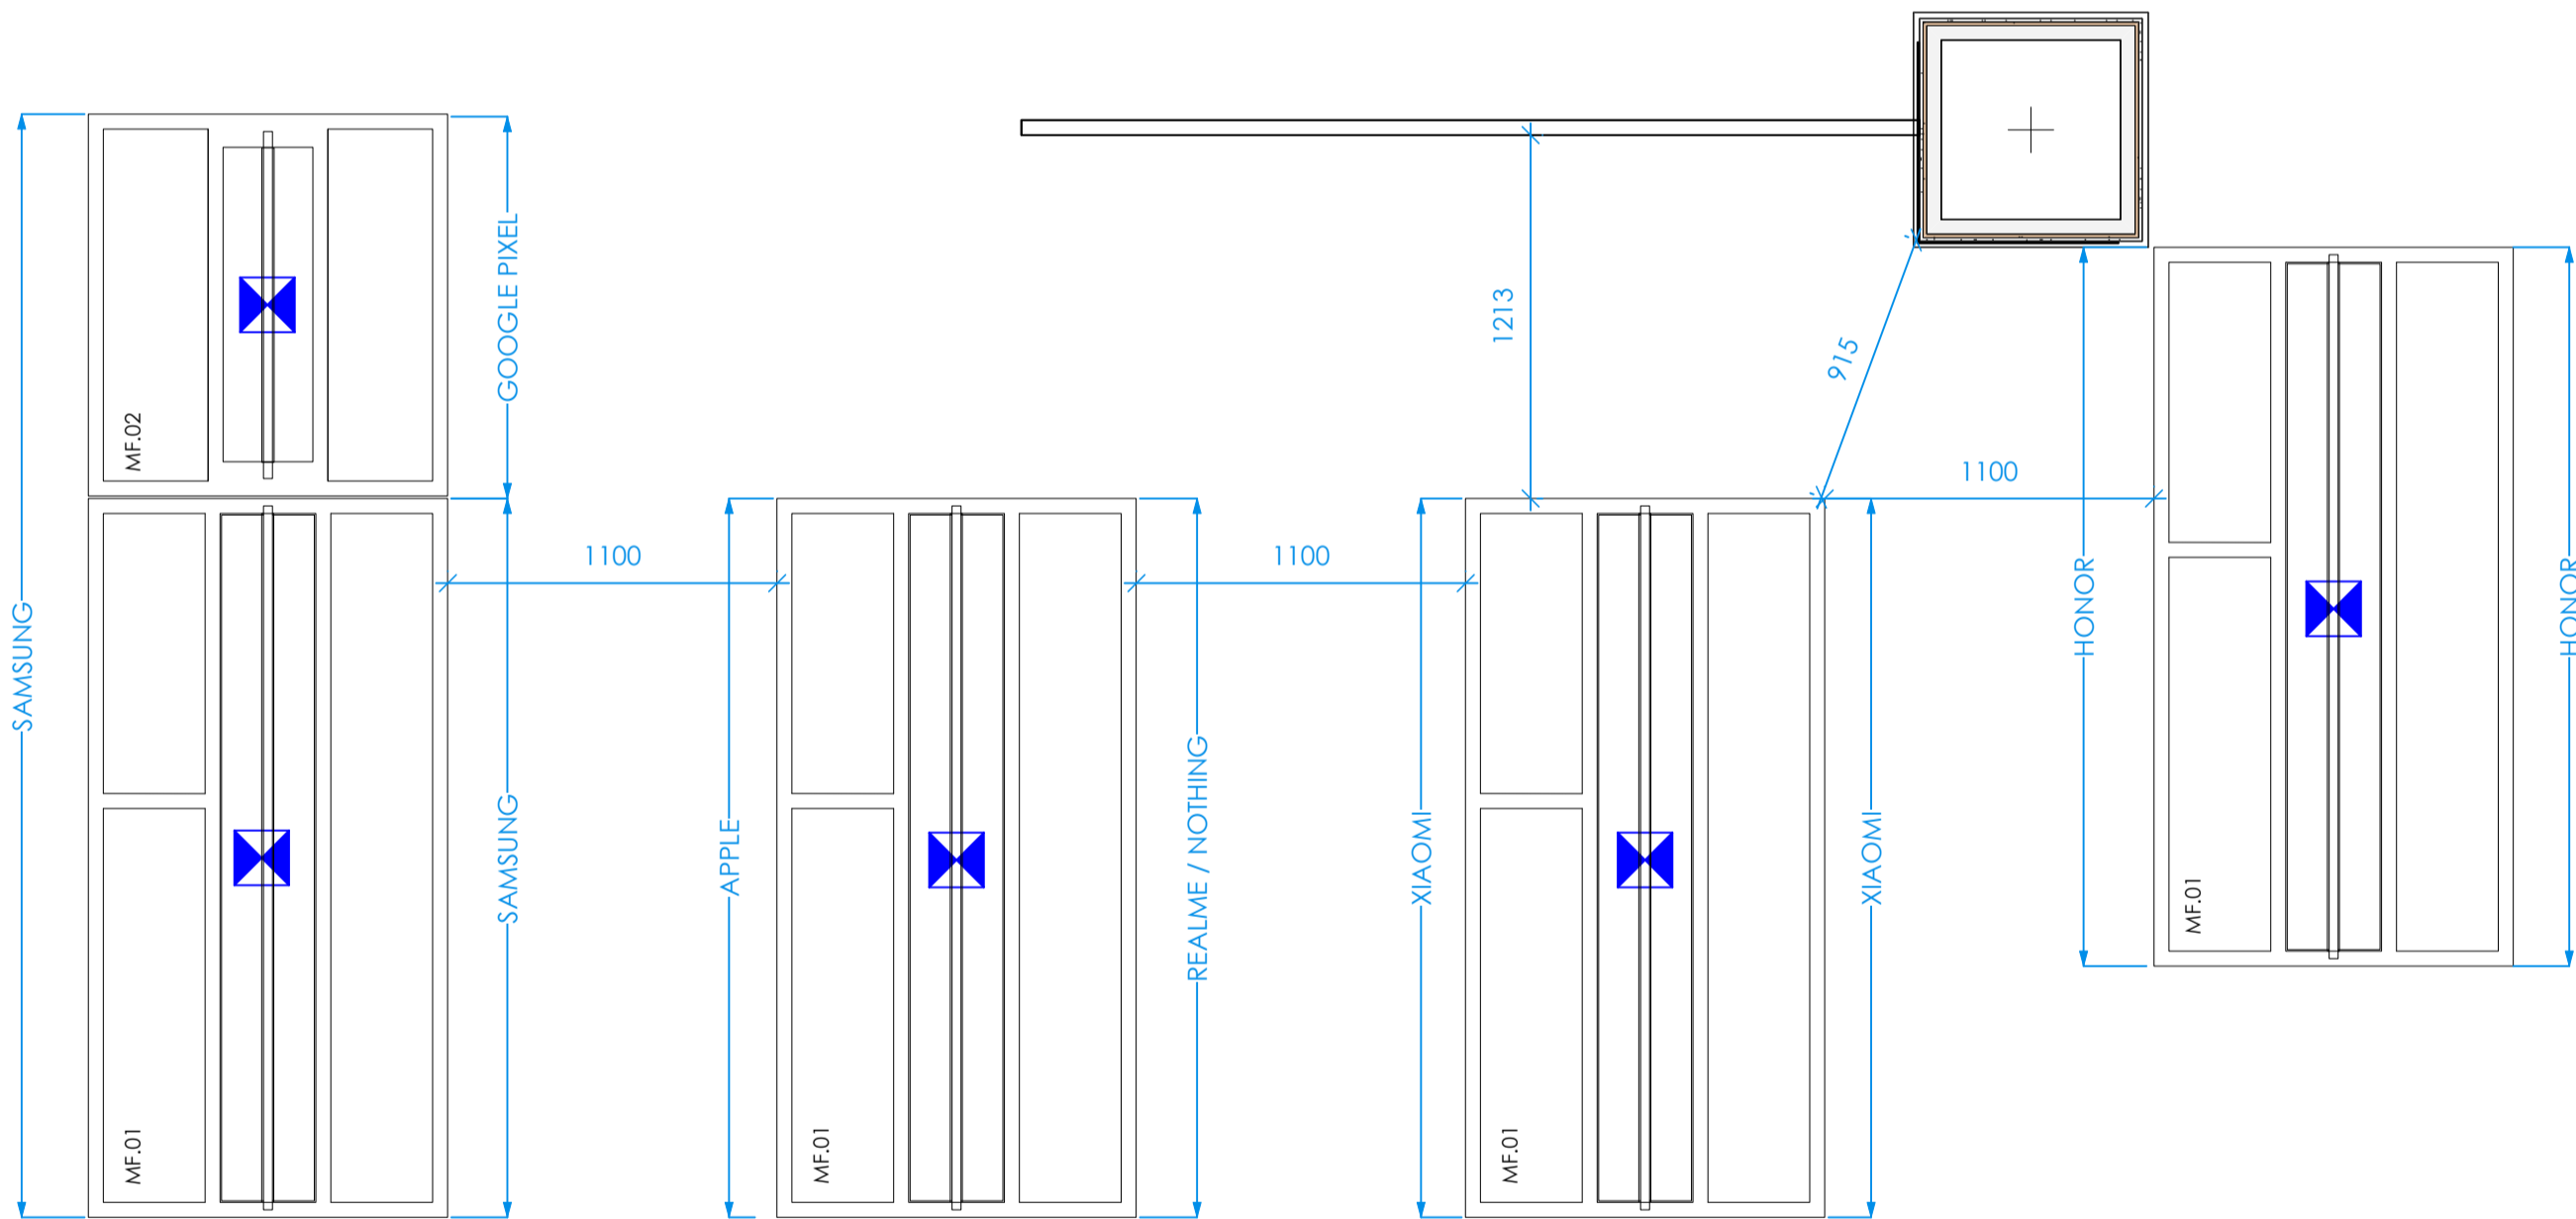

2 Mobile phone plan
Scale: 1:25

POWER LEGEND

	Switched single socket outlet
	Unswitched single outlet
	Unswitched single outlet located at ceiling
	Power from floor box below

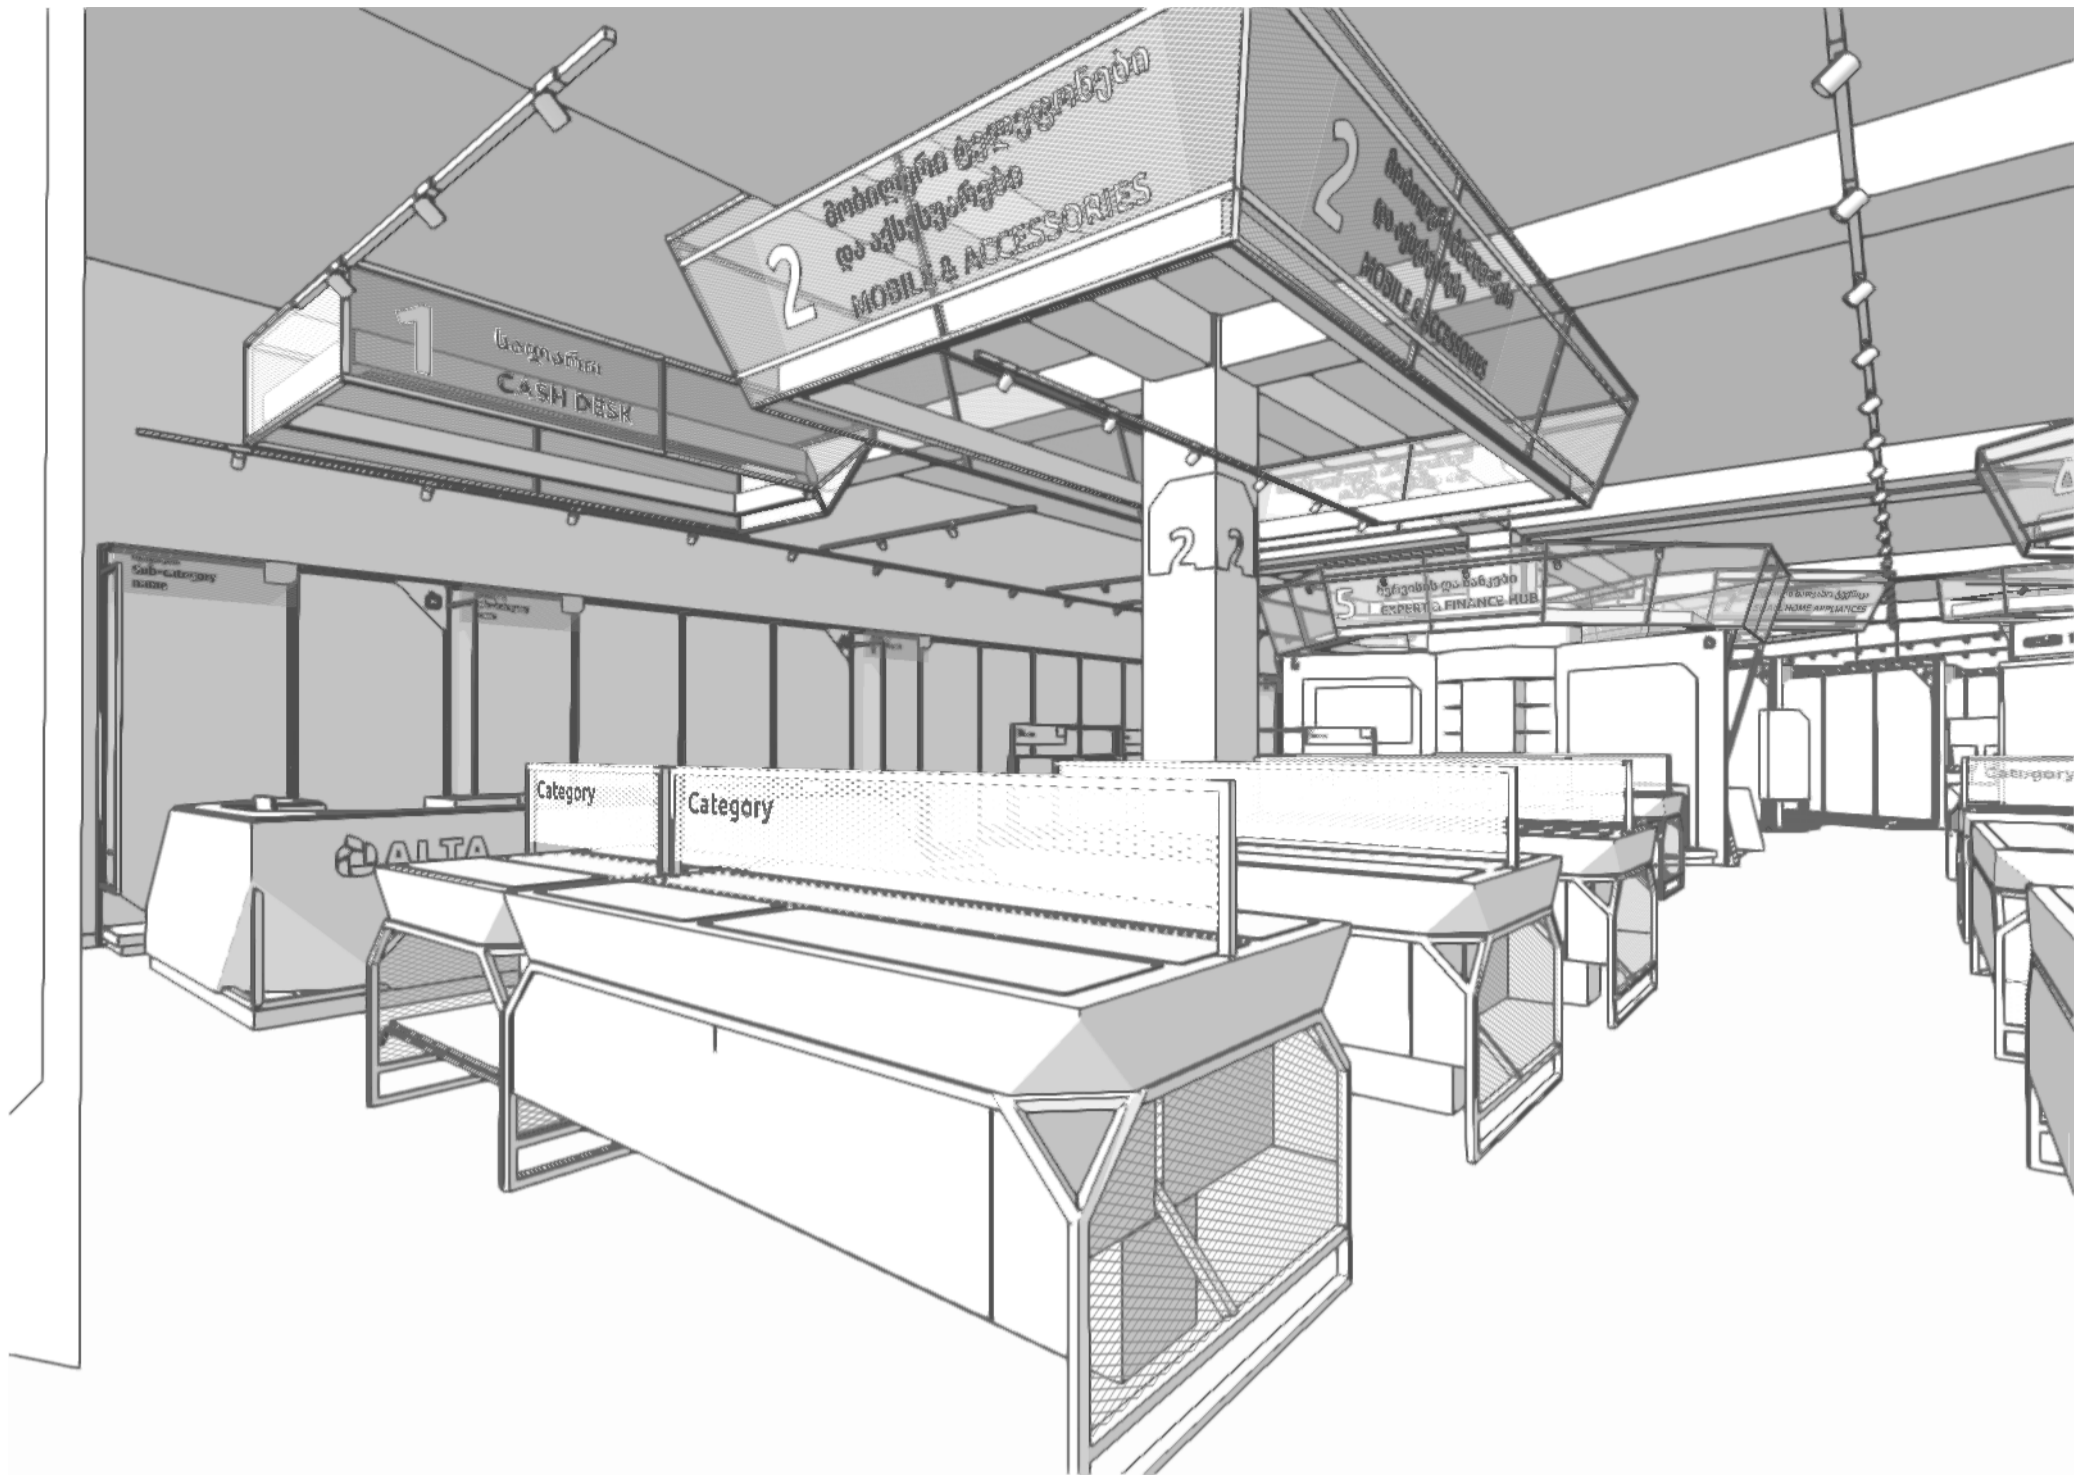

ISSUED FOR APPROVAL

APPROVED BY:

NAME

SIGNED

DATE



NOTES

THE PROPOSED IS DESIGN INTENT ONLY.


BUILDING SHELL BASED ON CLIENT SUPPLIED DRAWING 18.09.2024

FIXTURES LOCATION AND QTY BASED FROM TAKING DATA FROM CLIENT SUPPLIED PRODUCT MATRIX 'Matrix_Gldani'

LOCATION OF PRODUCTS SUGGESTION ONLY BASED ON DESIGN. CLIENT TO CONFIRM FINAL LOCATION OF PRODUCTS

CONTRACTOR TO SURVEY SPACE PRIOR TO INSTALLATION.

Date No. Revision Notes

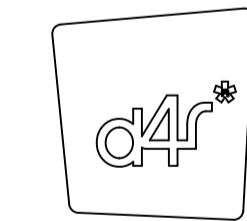

design4retail Ltd
Unit 2/3 Bitterwell Business Park
Lutterworth
Leicestershire
LE17 4JF
TEL: 01 455 203352
www.design4retail.co.uk

Client
ALTA RETAIL
GLDANI MALL

Project Description
Mobile zone Plan Proposed

Sheet Scale
1:25 on A1

Date
16/06/2025


Status
Df1 V12

Drawn By
EP


Drawing Number
09

Revision

The drawing and information contained herein is the property of Design 4 Retail Ltd. It must not be reproduced or formed, in part or whole without permission of the said company. All drawings, concepts and designs remain the intellectual property of Design 4 Retail Ltd.

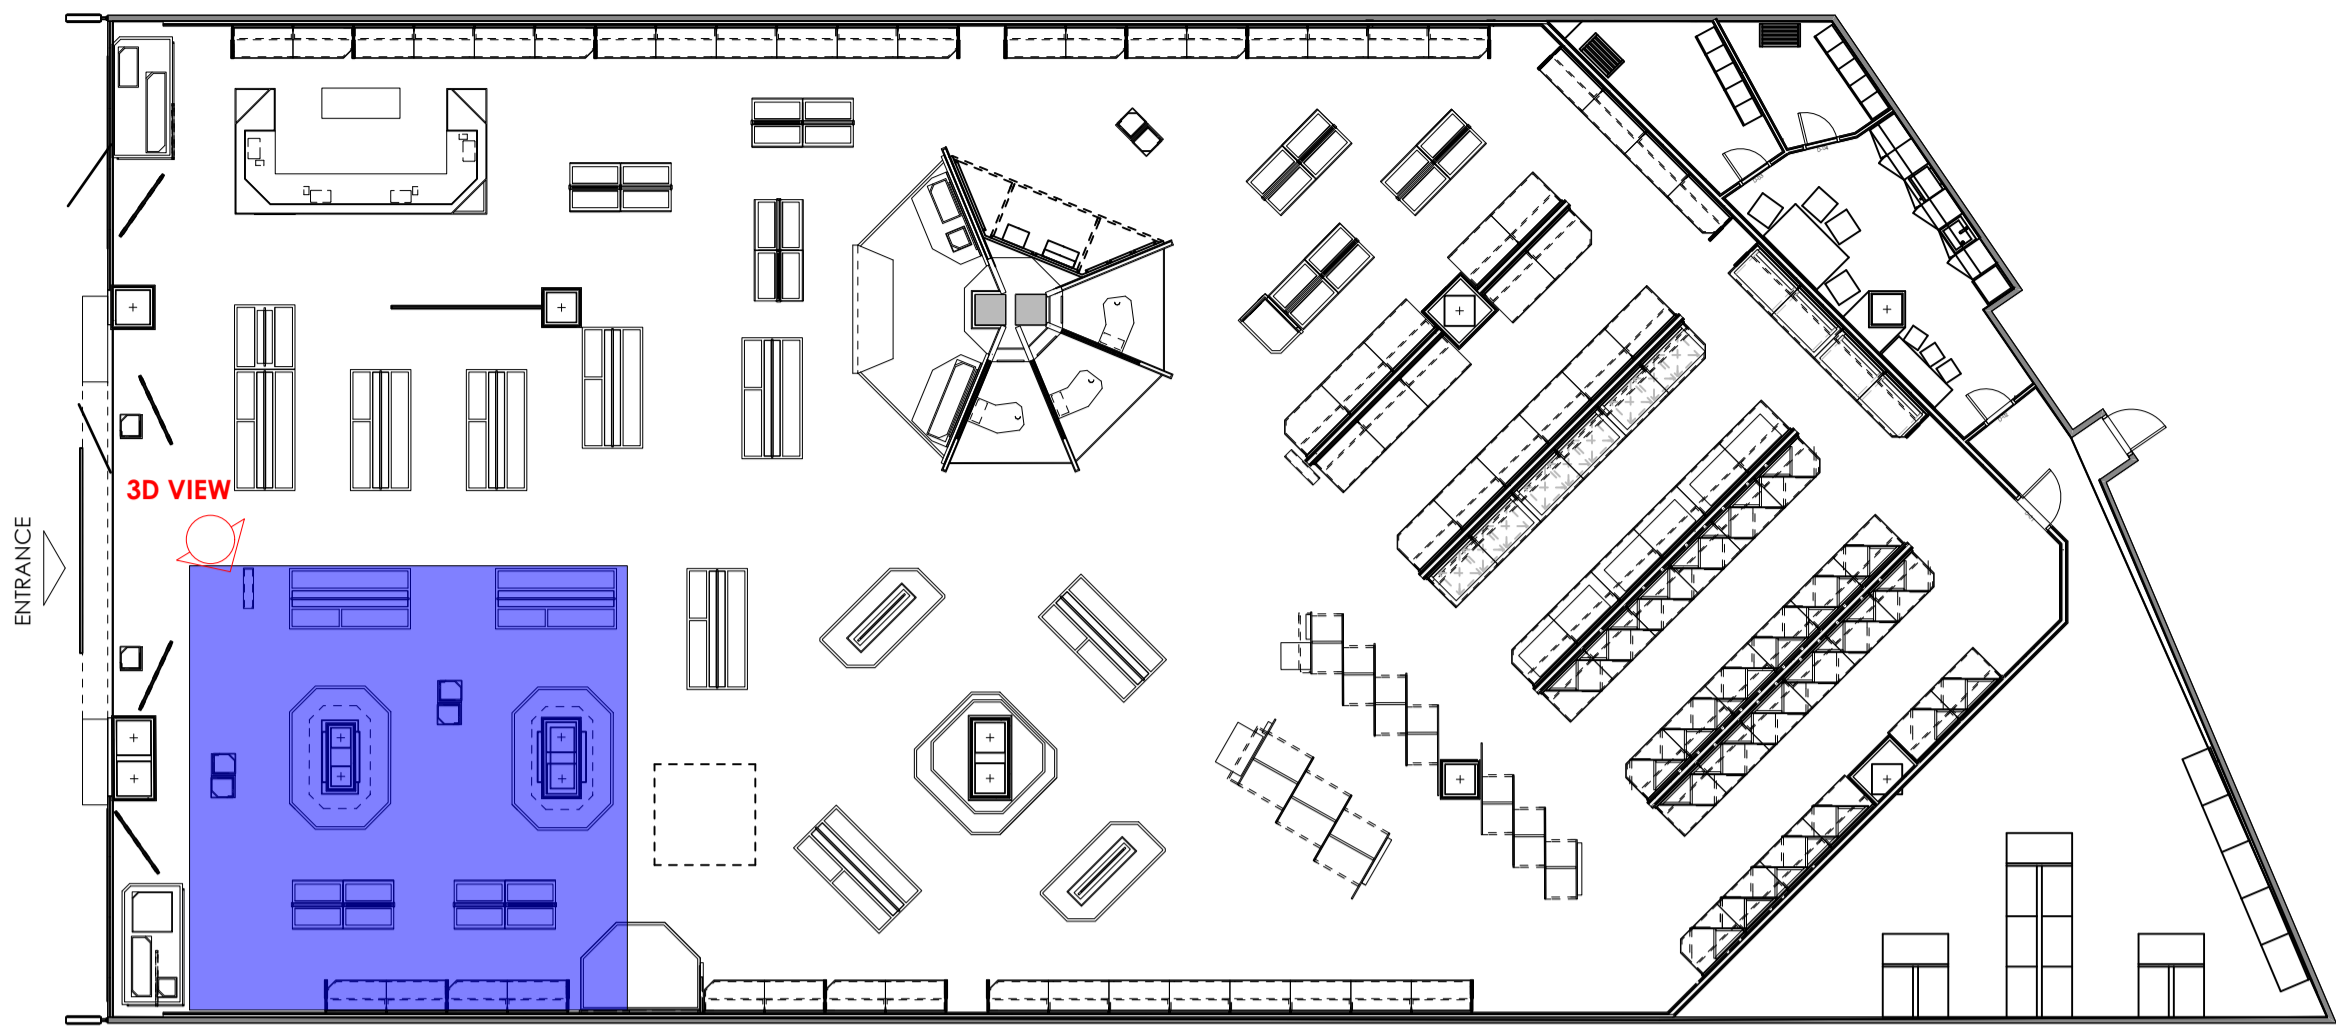

1 Zone plan for ref
Scale: 1:150

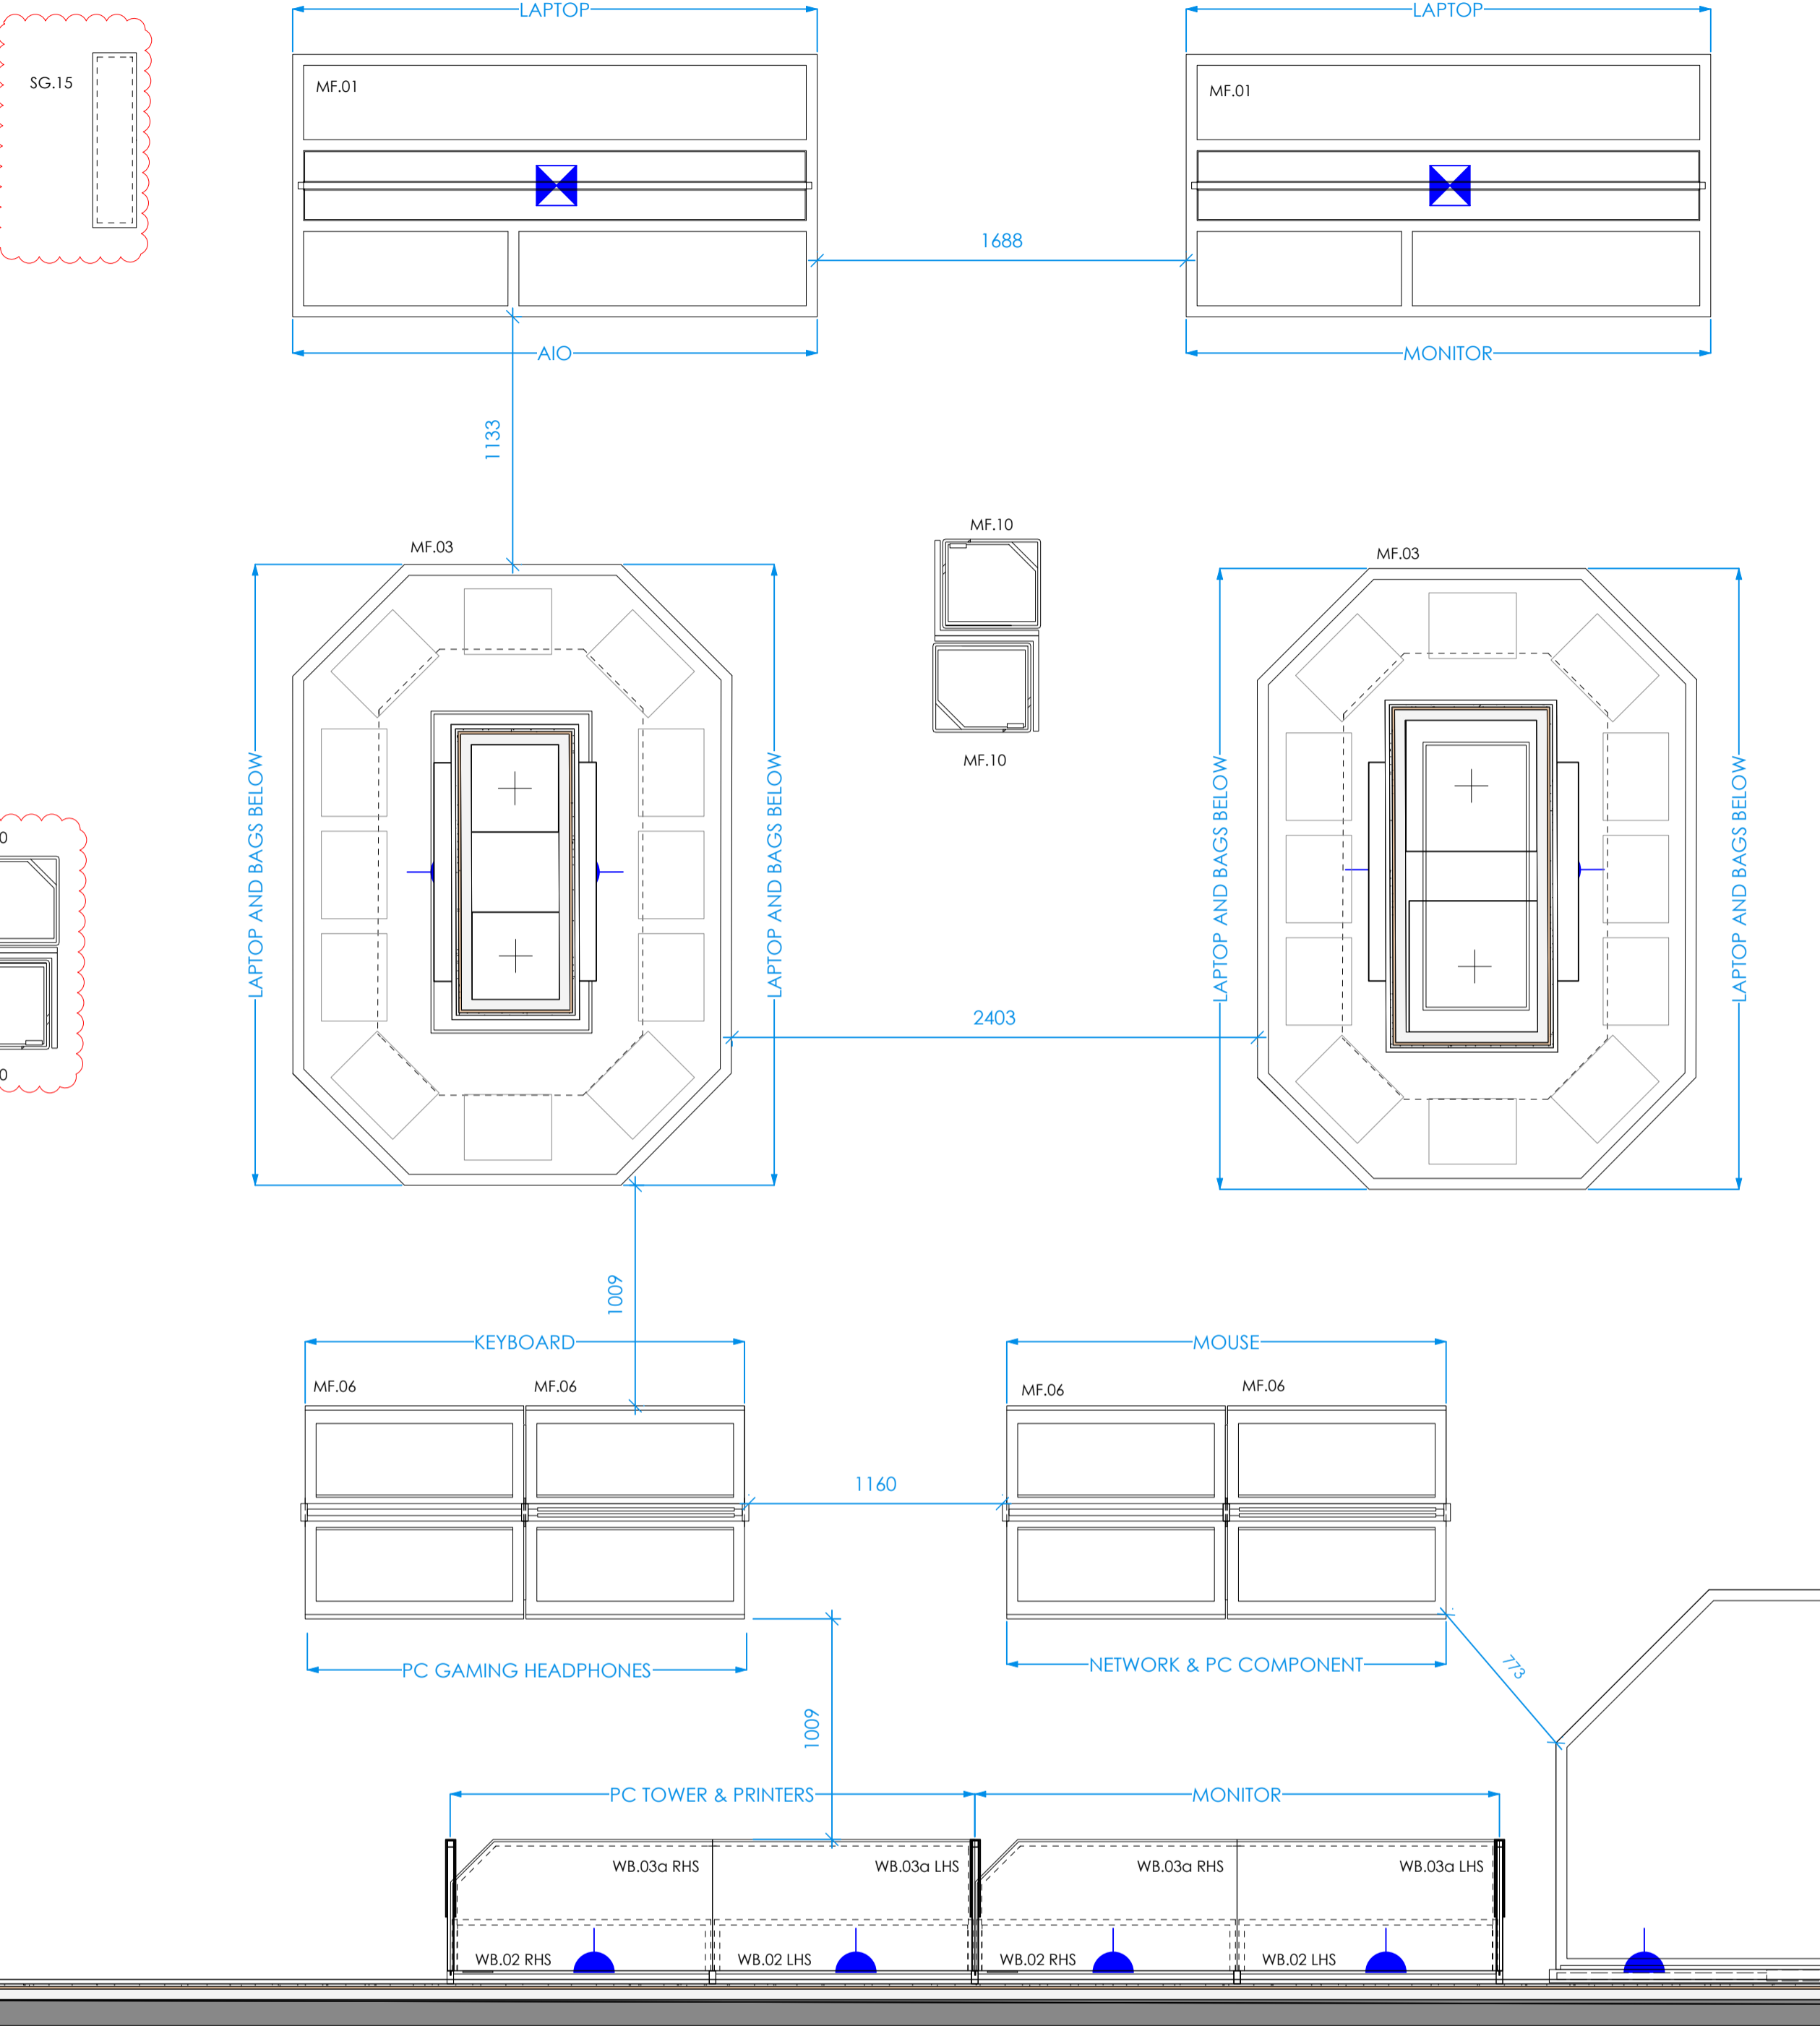

2 IT plan
Scale: 1:25

POWER LEGEND

	Switched single socket outlet
	Unswitched single outlet
	Unswitched single outlet located at ceiling
	Power from floor box below

ISSUED FOR APPROVAL

APPROVED BY:

NAME

SIGNED

DATE



NOTES

THE PROPOSED IS DESIGN INTENT ONLY.

BUILDING SHELL BASED ON CLIENT SUPPLIED DRAWING 18.09.2024

FIXTURES LOCATION AND QTY BASED FROM TAKING DATA FROM CLIENT SUPPLIED PRODUCT MATRIX 'Matrix_Gldani'

LOCATION OF PRODUCTS SUGGESTION ONLY BASED ON DESIGN. CLIENT TO CONFIRM FINAL LOCATION OF PRODUCTS

CONTRACTOR TO SURVEY SPACE PRIOR TO INSTALLATION.

Date	No.	Revision Notes
20/06/2025	A	Missing codes added



design4retail Ltd
Unit 2/3 Biffenwell Business Park
Lutterworth
Leicestershire
LE17 4JF
TEL: 01 455 203352
www.design4retail.co.uk

Client
ALTA RETAIL
GLDANI MALL

Project Description
IT zone Plan Proposed


Sheet Scale	Date
1:25 on A1	16/06/2025

Status	Drawn By
Df1 V12	EP




Drawing Number	Revision
10	A

The drawing and information contained herein is the property of Design 4 Retail Ltd. It must not be reproduced or formed. In part or whole without permission of the said company. All drawings, concepts and designs remain the intellectual property of Design 4 Retail Ltd.


GAMING PLAN

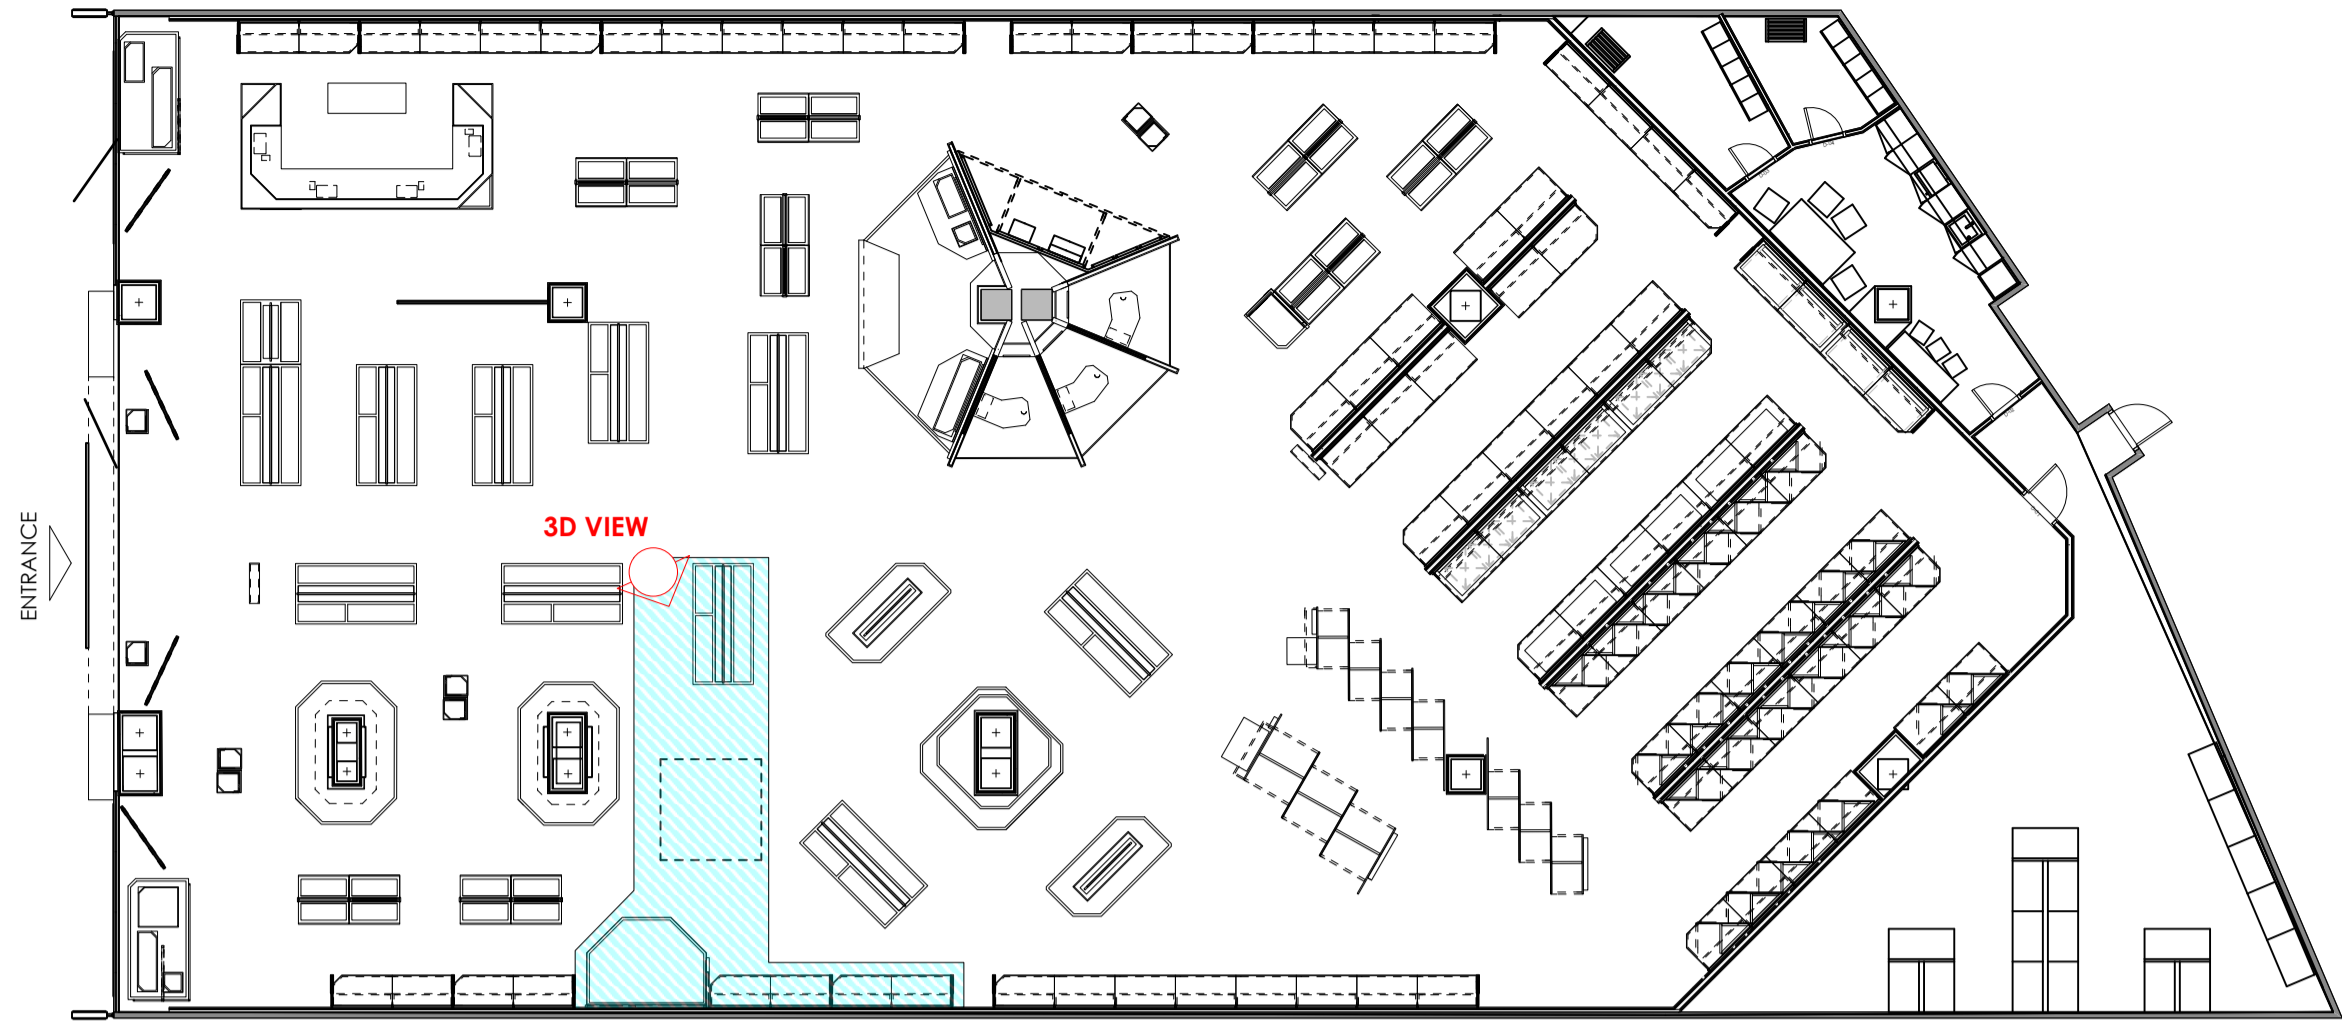

1 Zone plan for ref
Scale: 1:150

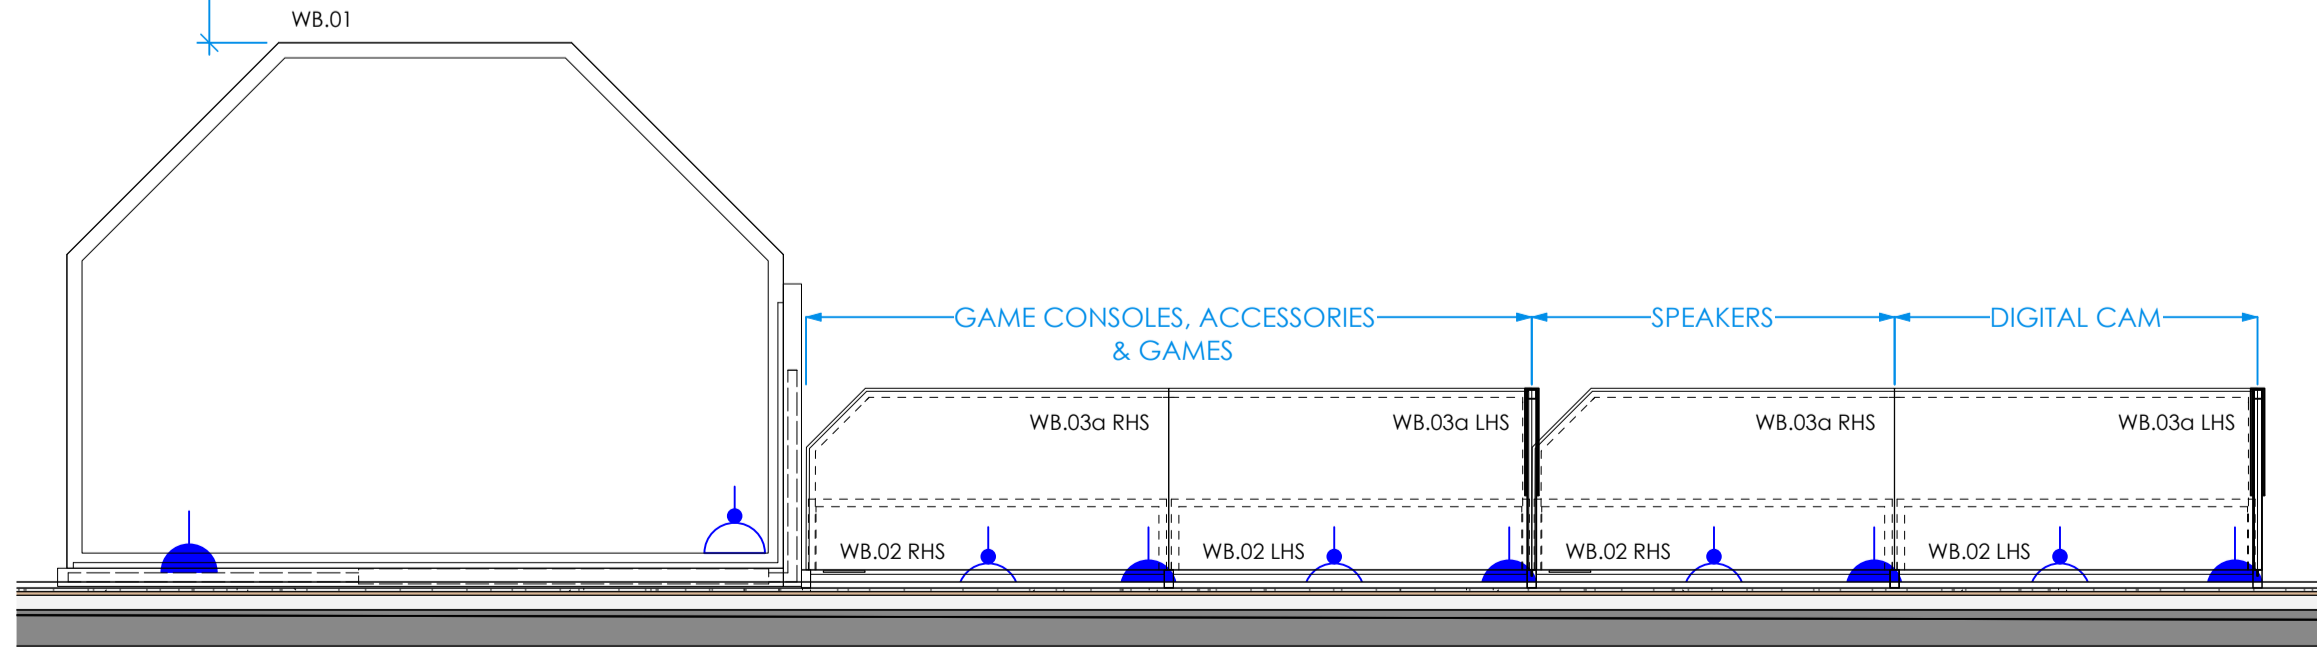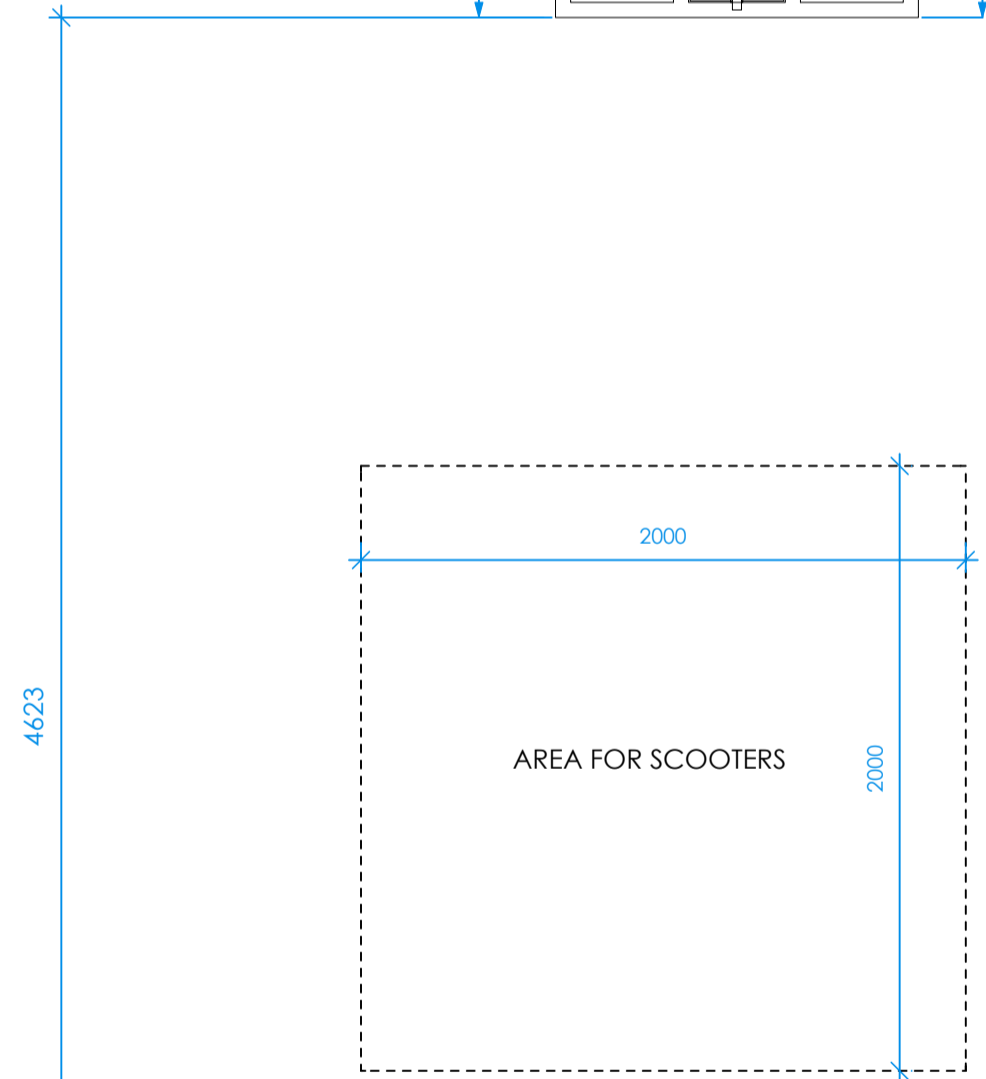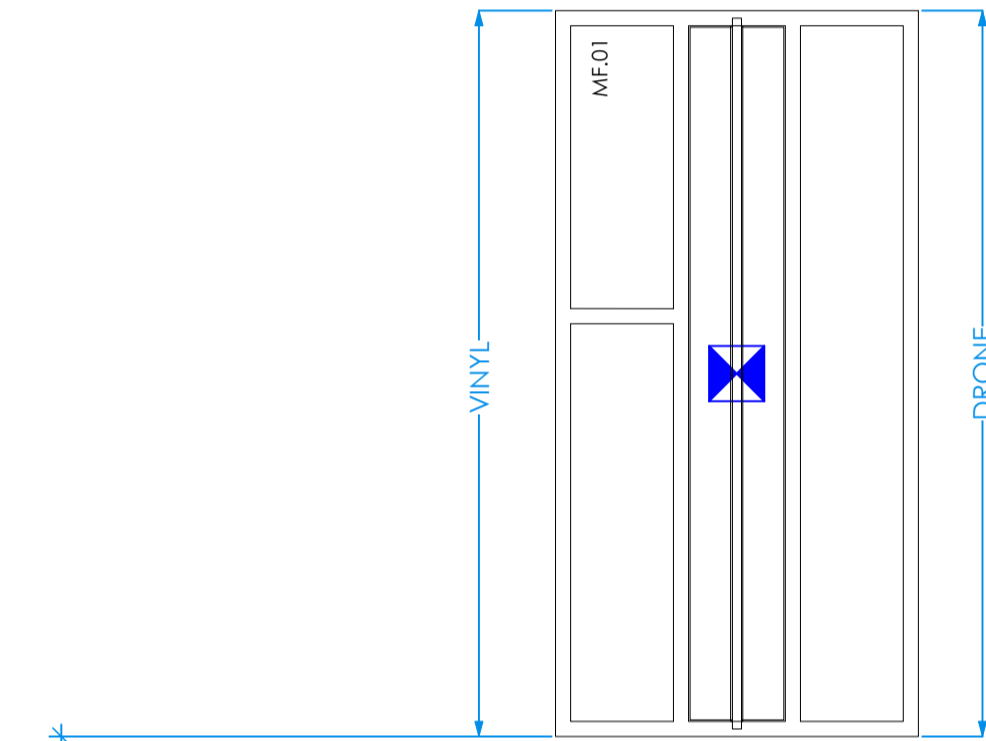

2 Gaming Zone plan
Scale: 1:25

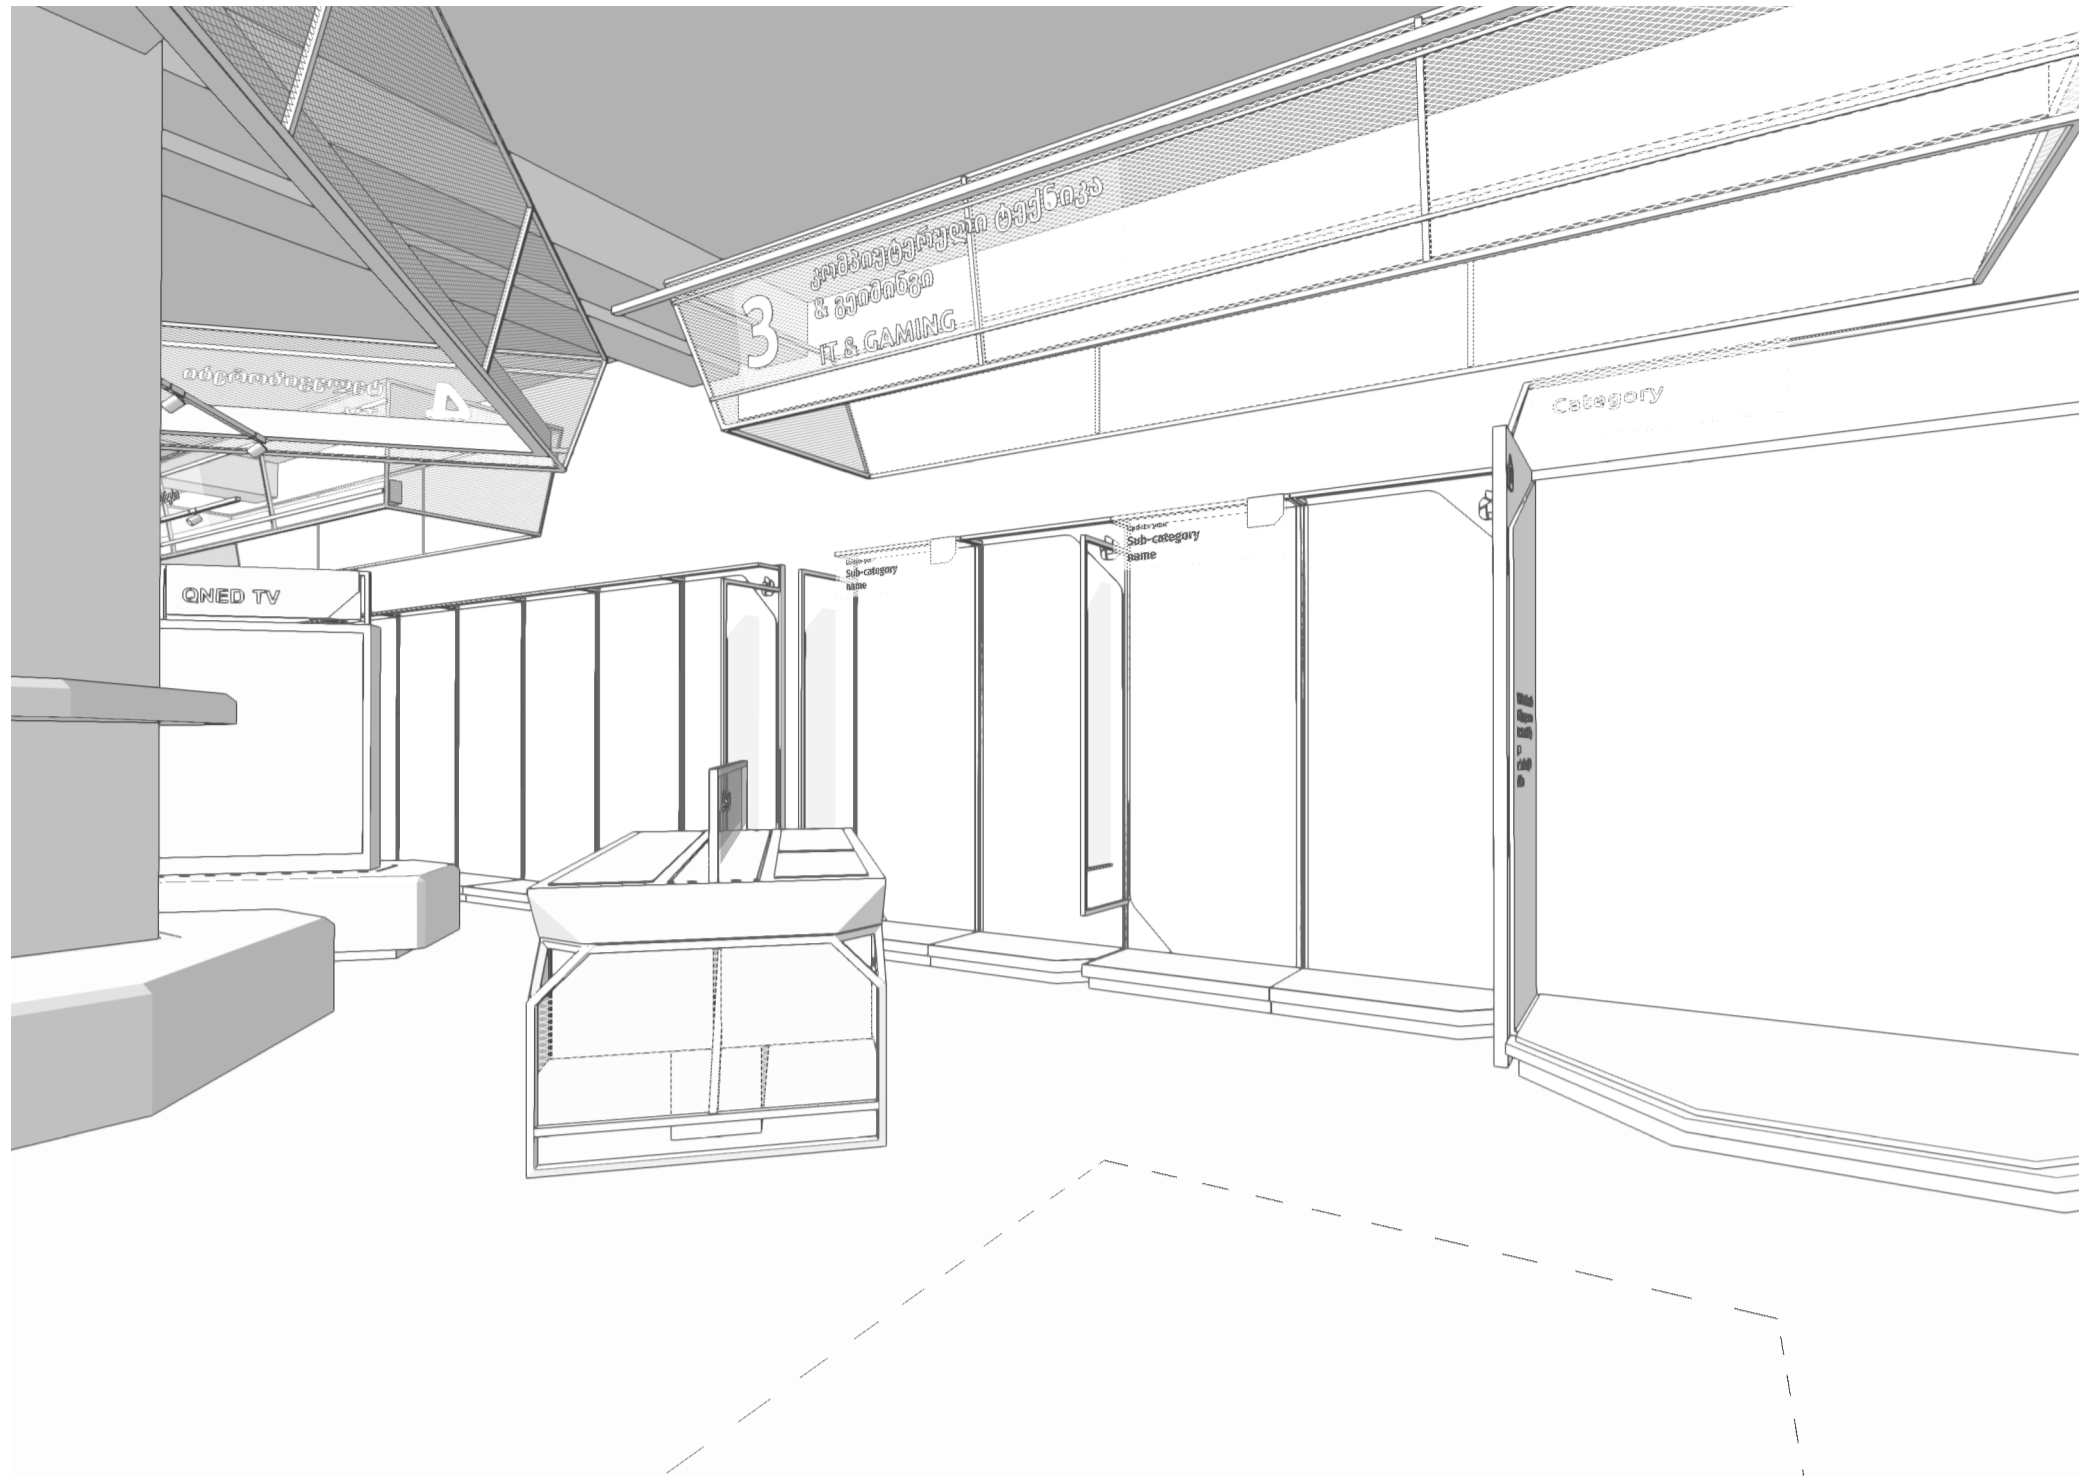

POWER LEGEND

	Switched single socket outlet
	Unswitched single outlet
	Unswitched single outlet located at ceiling
	Power from floor box below

ISSUED FOR APPROVAL

APPROVED BY:

NAME

SIGNED

DATE



NOTES

THE PROPOSED IS DESIGN INTENT ONLY.

BUILDING SHELL BASED ON CLIENT SUPPLIED DRAWING 18.09.2024

FIXTURES LOCATION AND QTY BASED FROM TAKING DATA FROM CLIENT SUPPLIED PRODUCT MATRIX 'Matrix_Gldani'

LOCATION OF PRODUCTS SUGGESTION ONLY BASED ON DESIGN. CLIENT TO CONFIRM FINAL LOCATION OF PRODUCTS

CONTRACTOR TO SURVEY SPACE PRIOR TO INSTALLATION.

Date No. Revision Notes



design4retail Ltd
Unit 2/3 Bitterwell Business Park
Lutterworth
Leicestershire
LE17 4&R
TEL: 01 455 203352
www.design4retail.co.uk

Client
ALTA RETAIL
GLDANI MALL

Project Description
Gaming Zone Plan Proposed

Sheet Scale
1:25 on A1

Date
16/06/2025


Status
Df1 V12

Drawn By
EP


Drawing Number
11

Revision


The drawing and information contained herein is the property of Design 4 Retail Ltd. It must not be reproduced or formed, in part or whole without permission of the said company. All drawings, concepts and designs remain the intellectual property of Design 4 Retail Ltd.

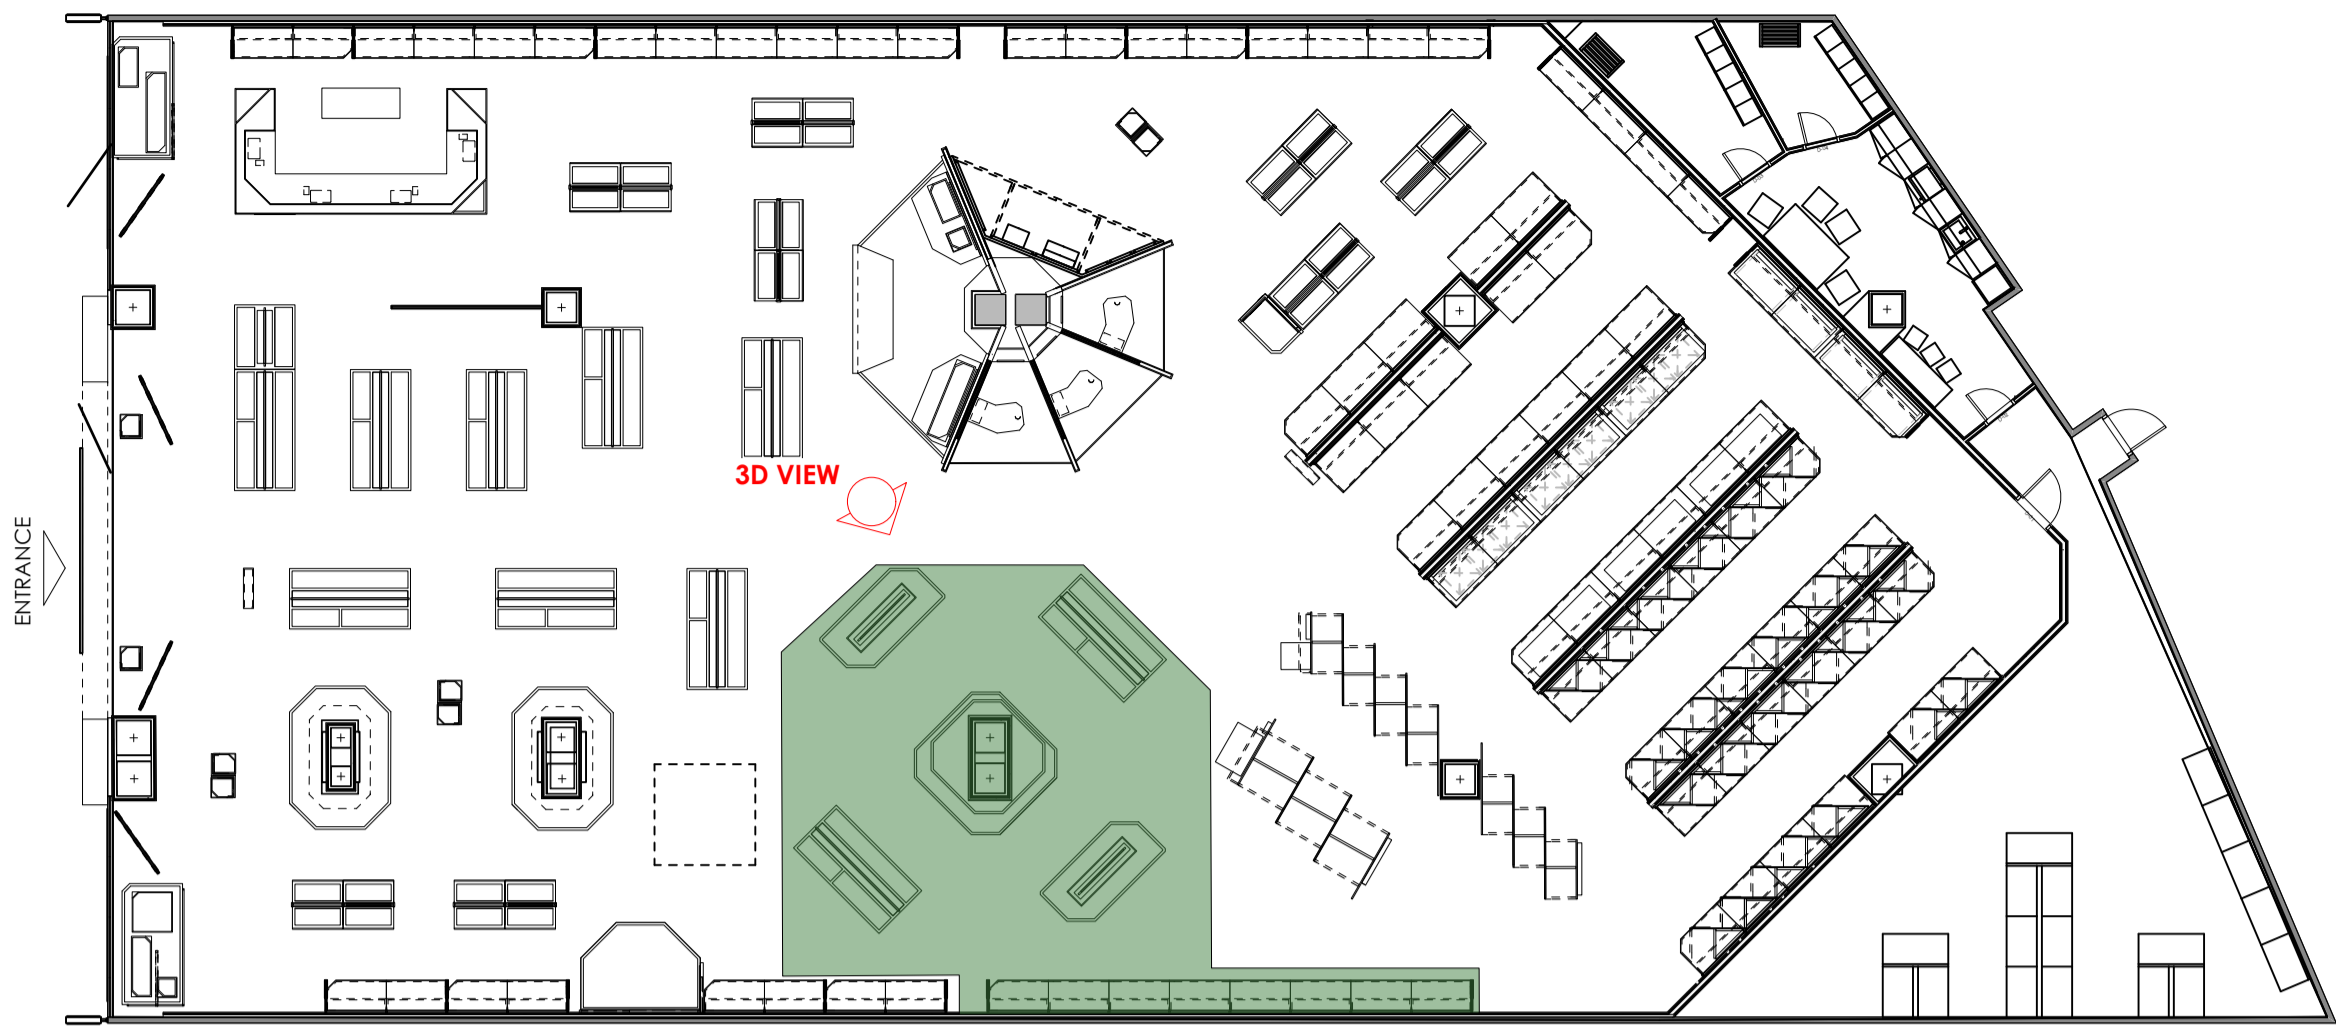

1 Zone plan for ref
Scale: 1:150

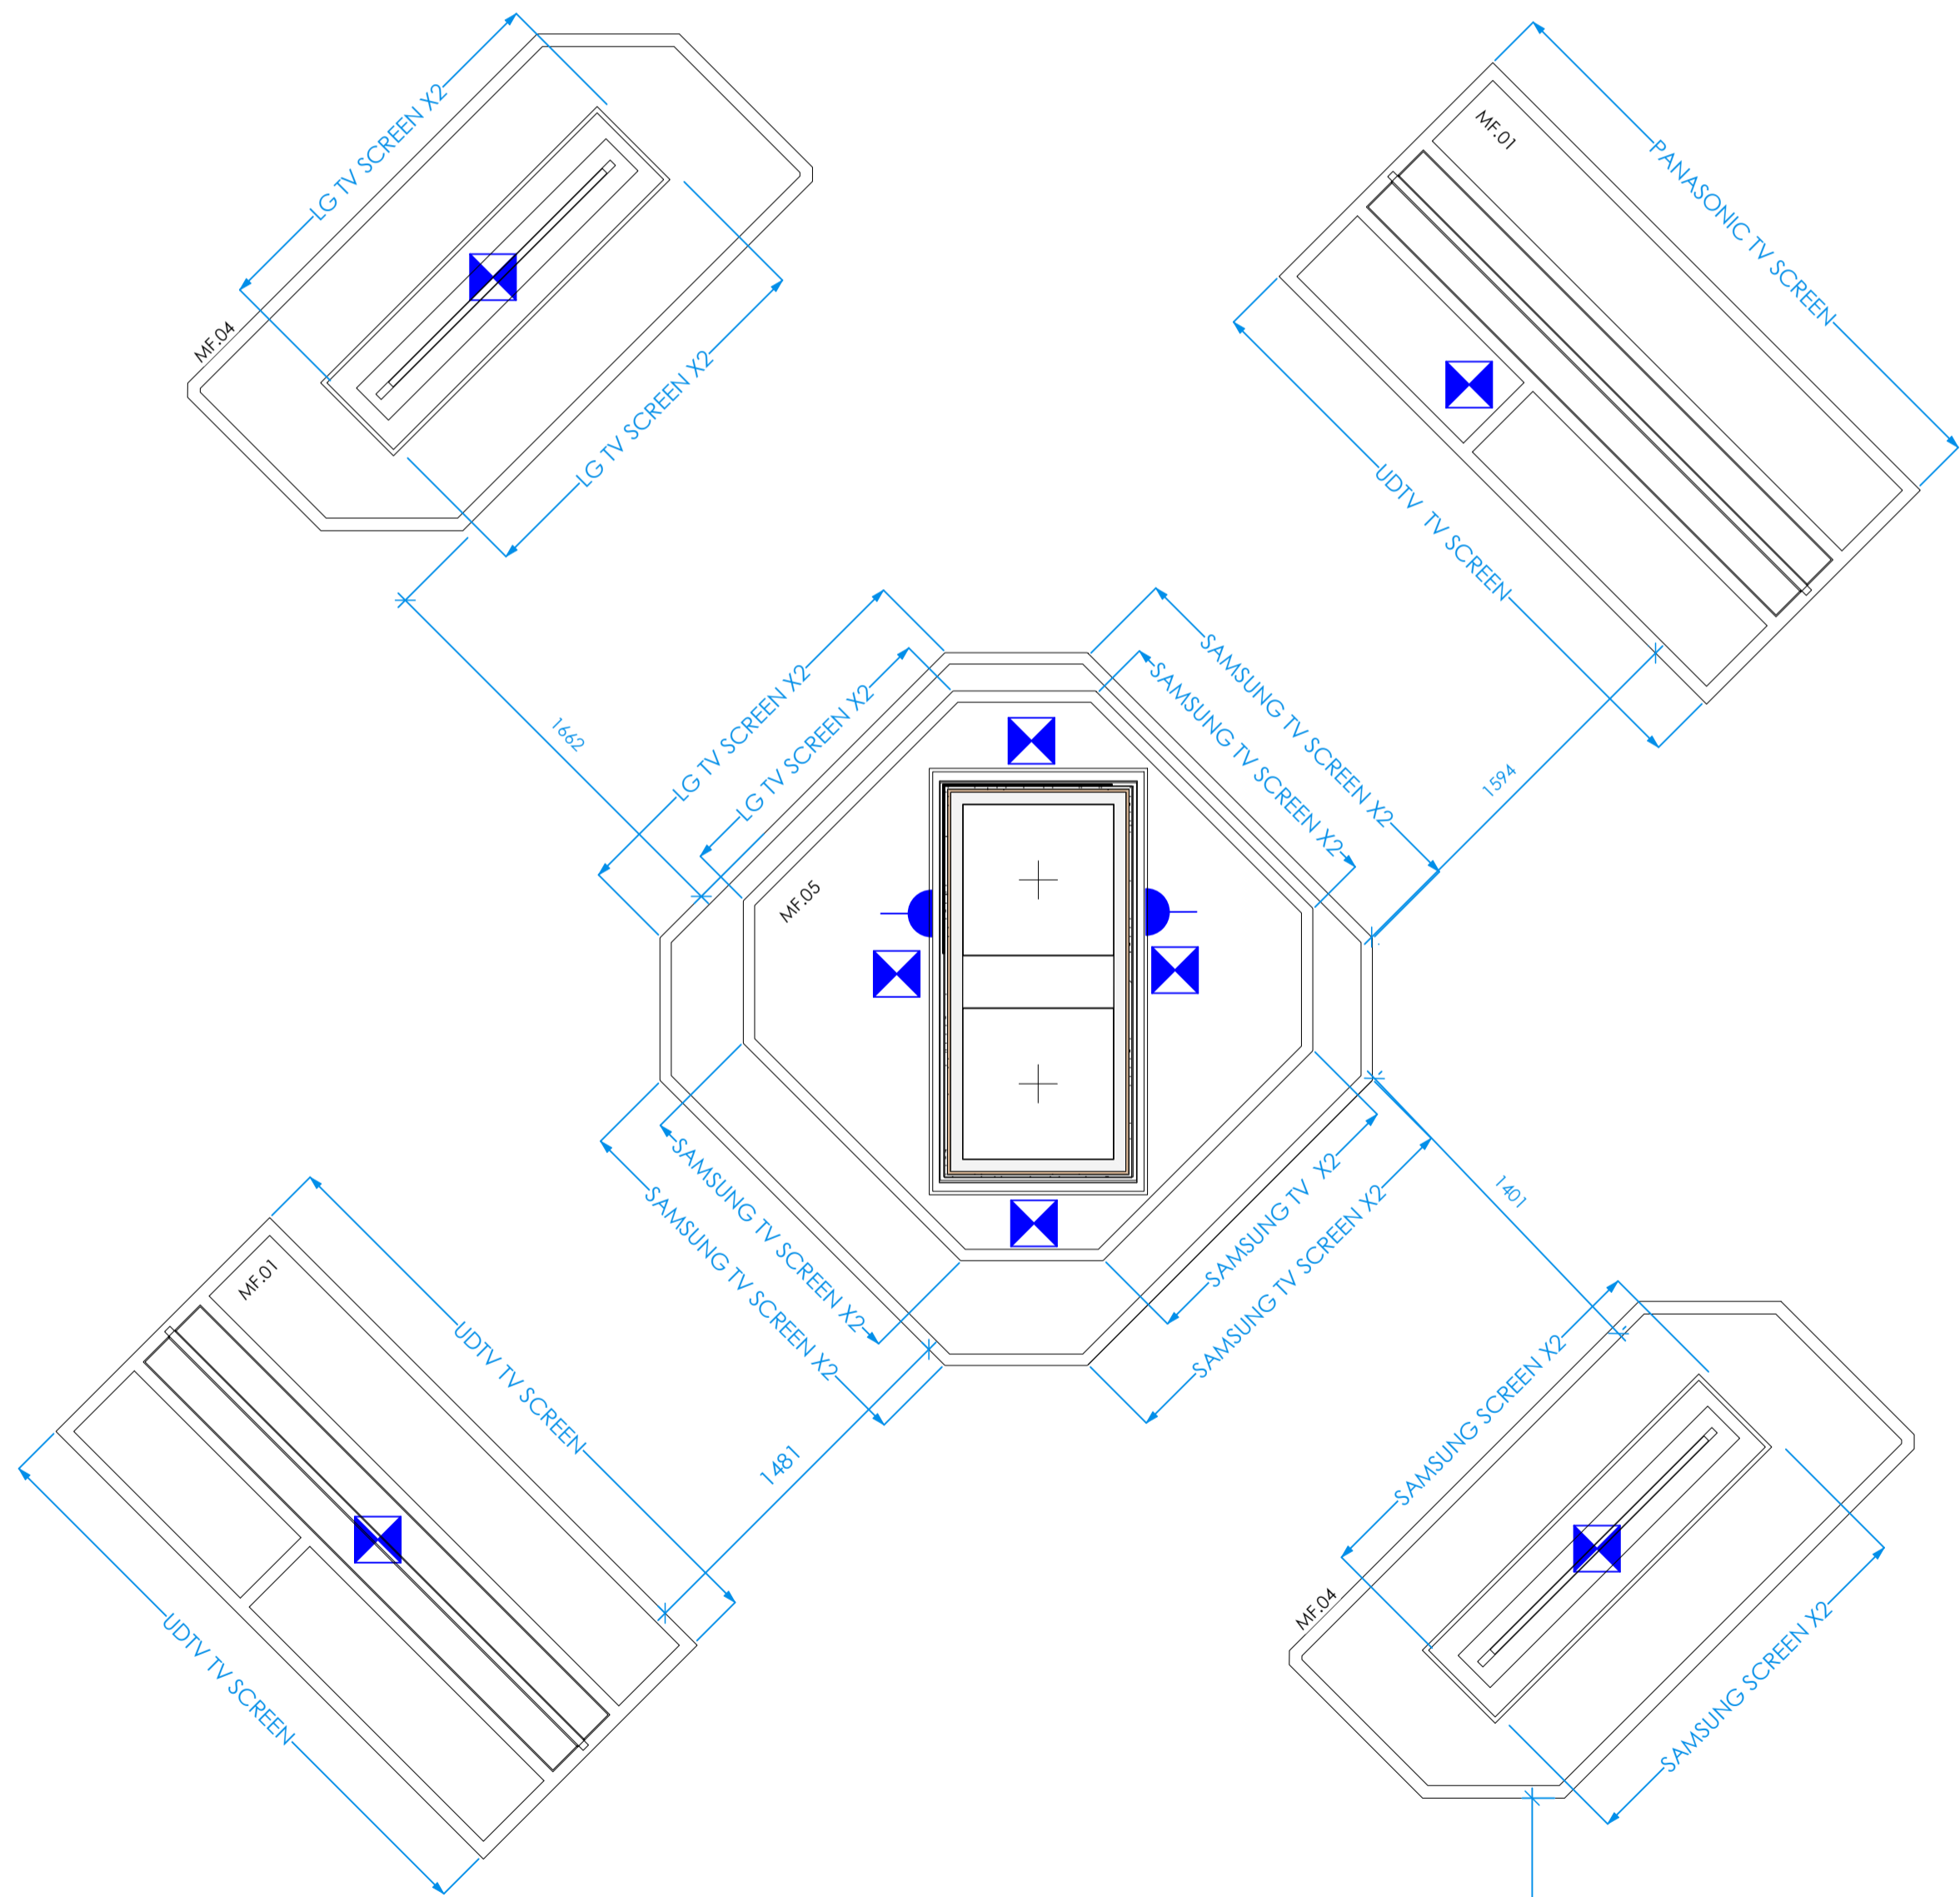

2 TV Zone plan
Scale: 1:25

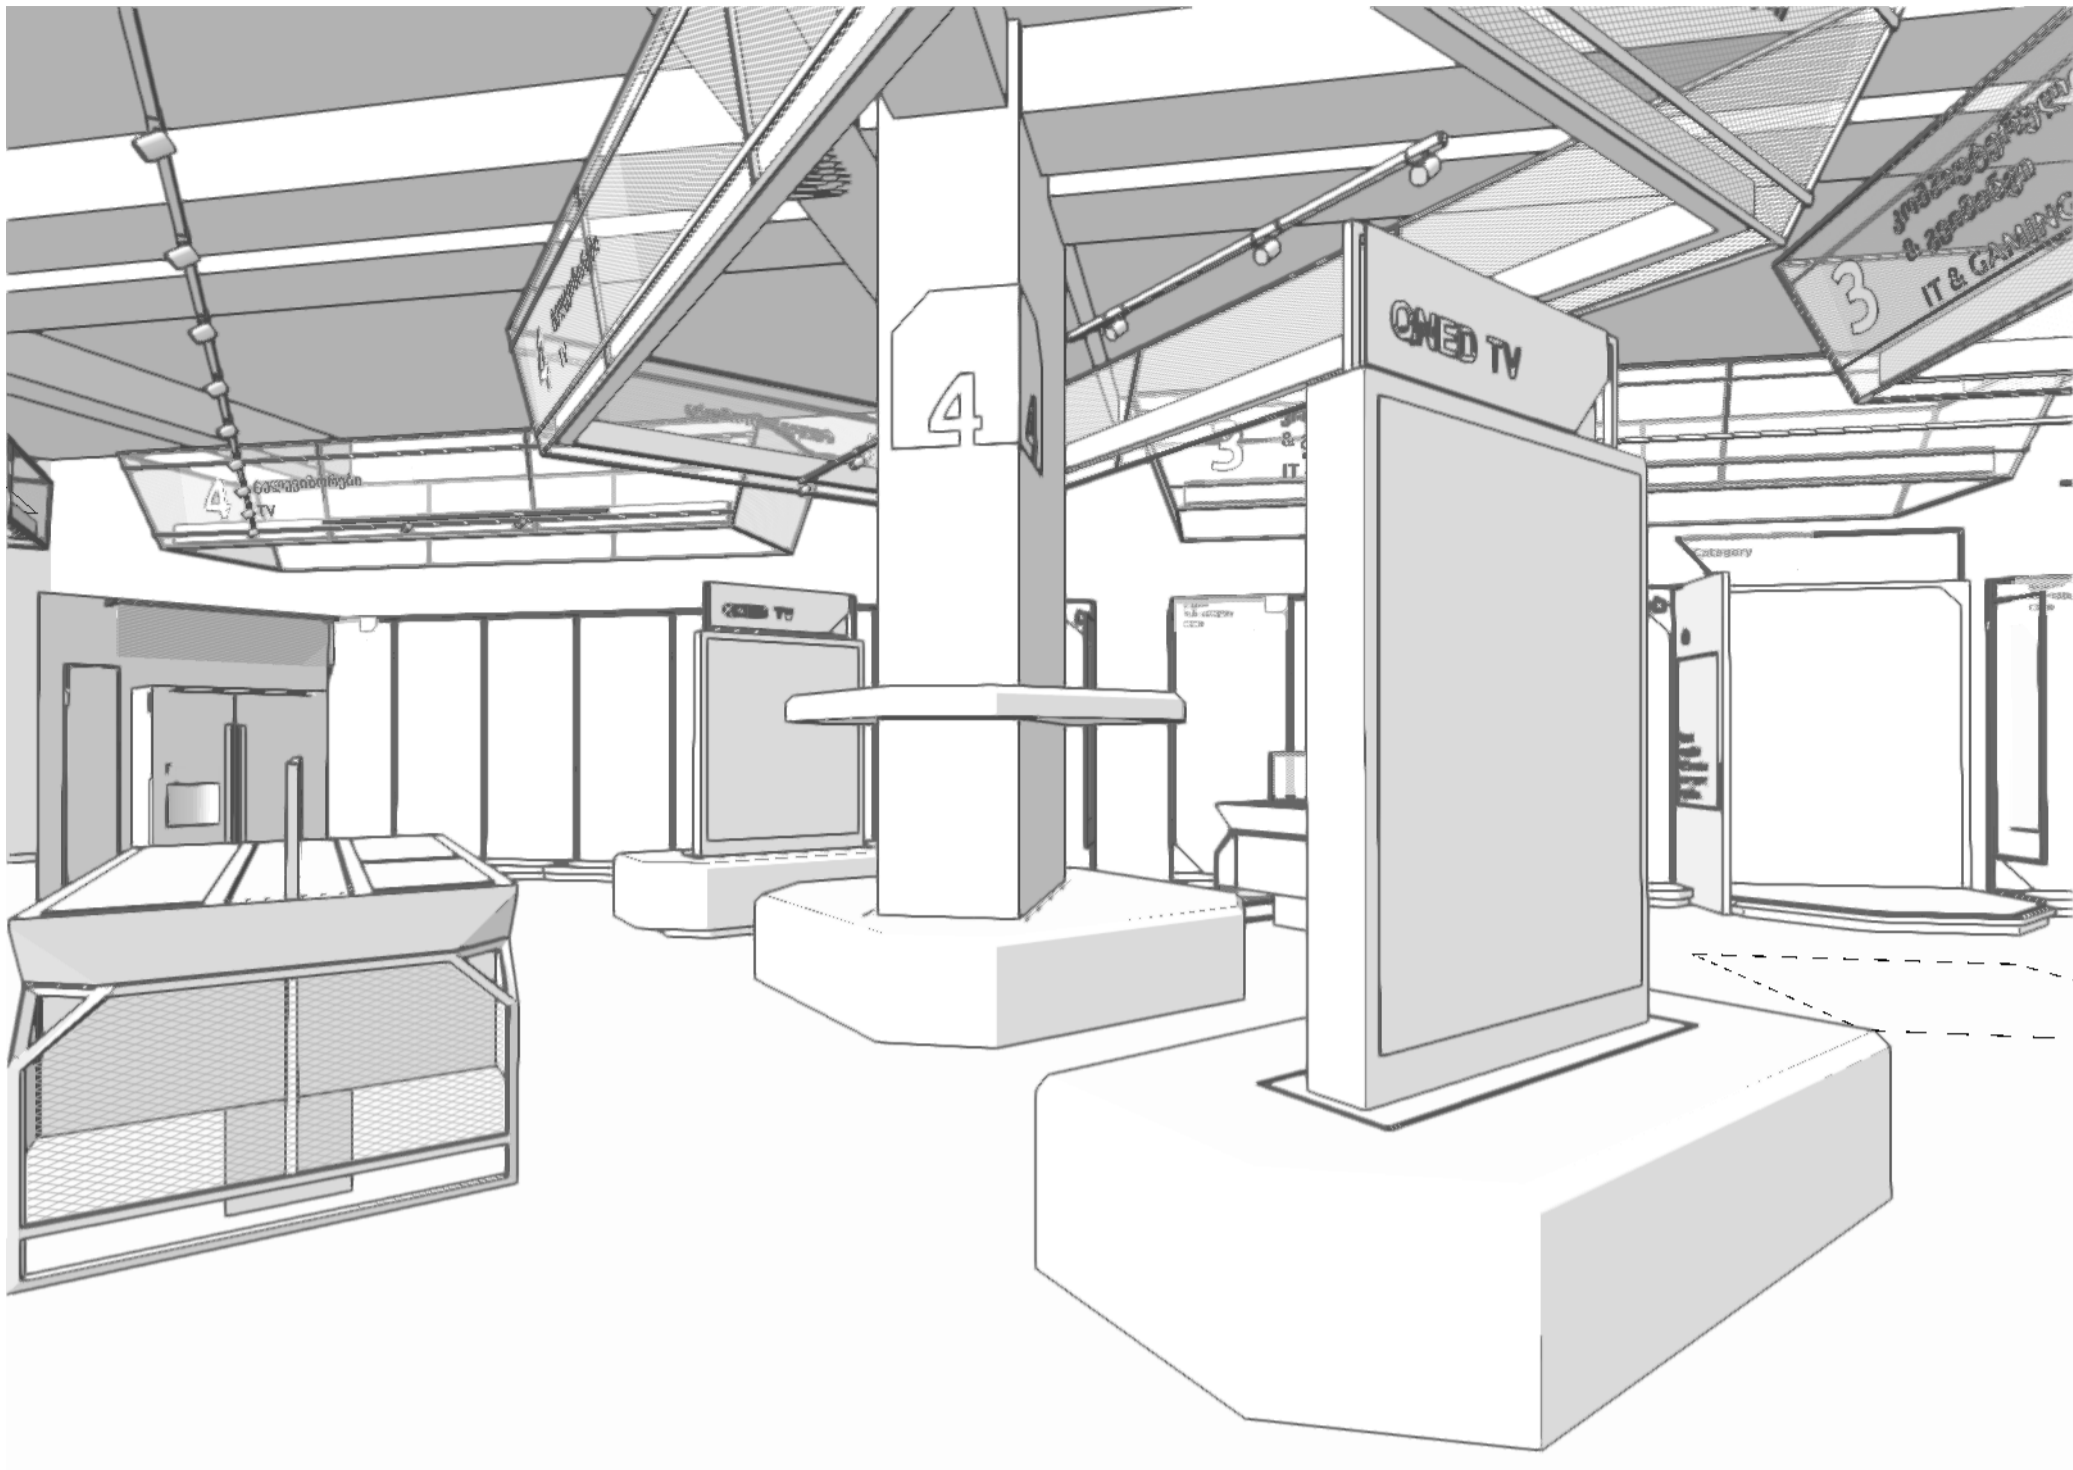

POWER LEGEND

	Switched single socket outlet
	Unswitched single outlet
	Unswitched single outlet located at ceiling
	Power from floor box below

ISSUED FOR APPROVAL

APPROVED BY:

NAME

SIGNED

DATE



NOTES

THE PROPOSED IS DESIGN INTENT ONLY.

BUILDING SHELL BASED ON CLIENT SUPPLIED DRAWING 18.09.2024

FIXTURES LOCATION AND QTY BASED FROM CLIENT DATA FROM CLIENT SUPPLIED PRODUCT MATRIX 'Matrix_Gldani'

LOCATION OF PRODUCTS SUGGESTION ONLY BASED ON DESIGN. CLIENT TO CONFIRM FINAL LOCATION OF PRODUCTS

CONTRACTOR TO SURVEY SPACE PRIOR TO INSTALLATION.

Date No. Revision Notes



design4retail Ltd
Unit 2/3 Bitterwell Business Park
Lutterworth
Leicestershire
LE17 4&P
TEL: 01 455 203352
www.design4retail.co.uk

Client
ALTA RETAIL
GLDANI MALL

Project Description
TV Zone Plan Proposed

Sheet Scale
1:25 on A1

Date
16/06/2025


Status
DfI V12

Drawn By
EP


Drawing Number
12

Revision

The drawing and information contained herein is the property of Design 4 Retail Ltd. It must not be reproduced or loaned, in part or whole without permission of the said company. All drawings, concepts and designs remain the intellectual property of Design 4 Retail Ltd.

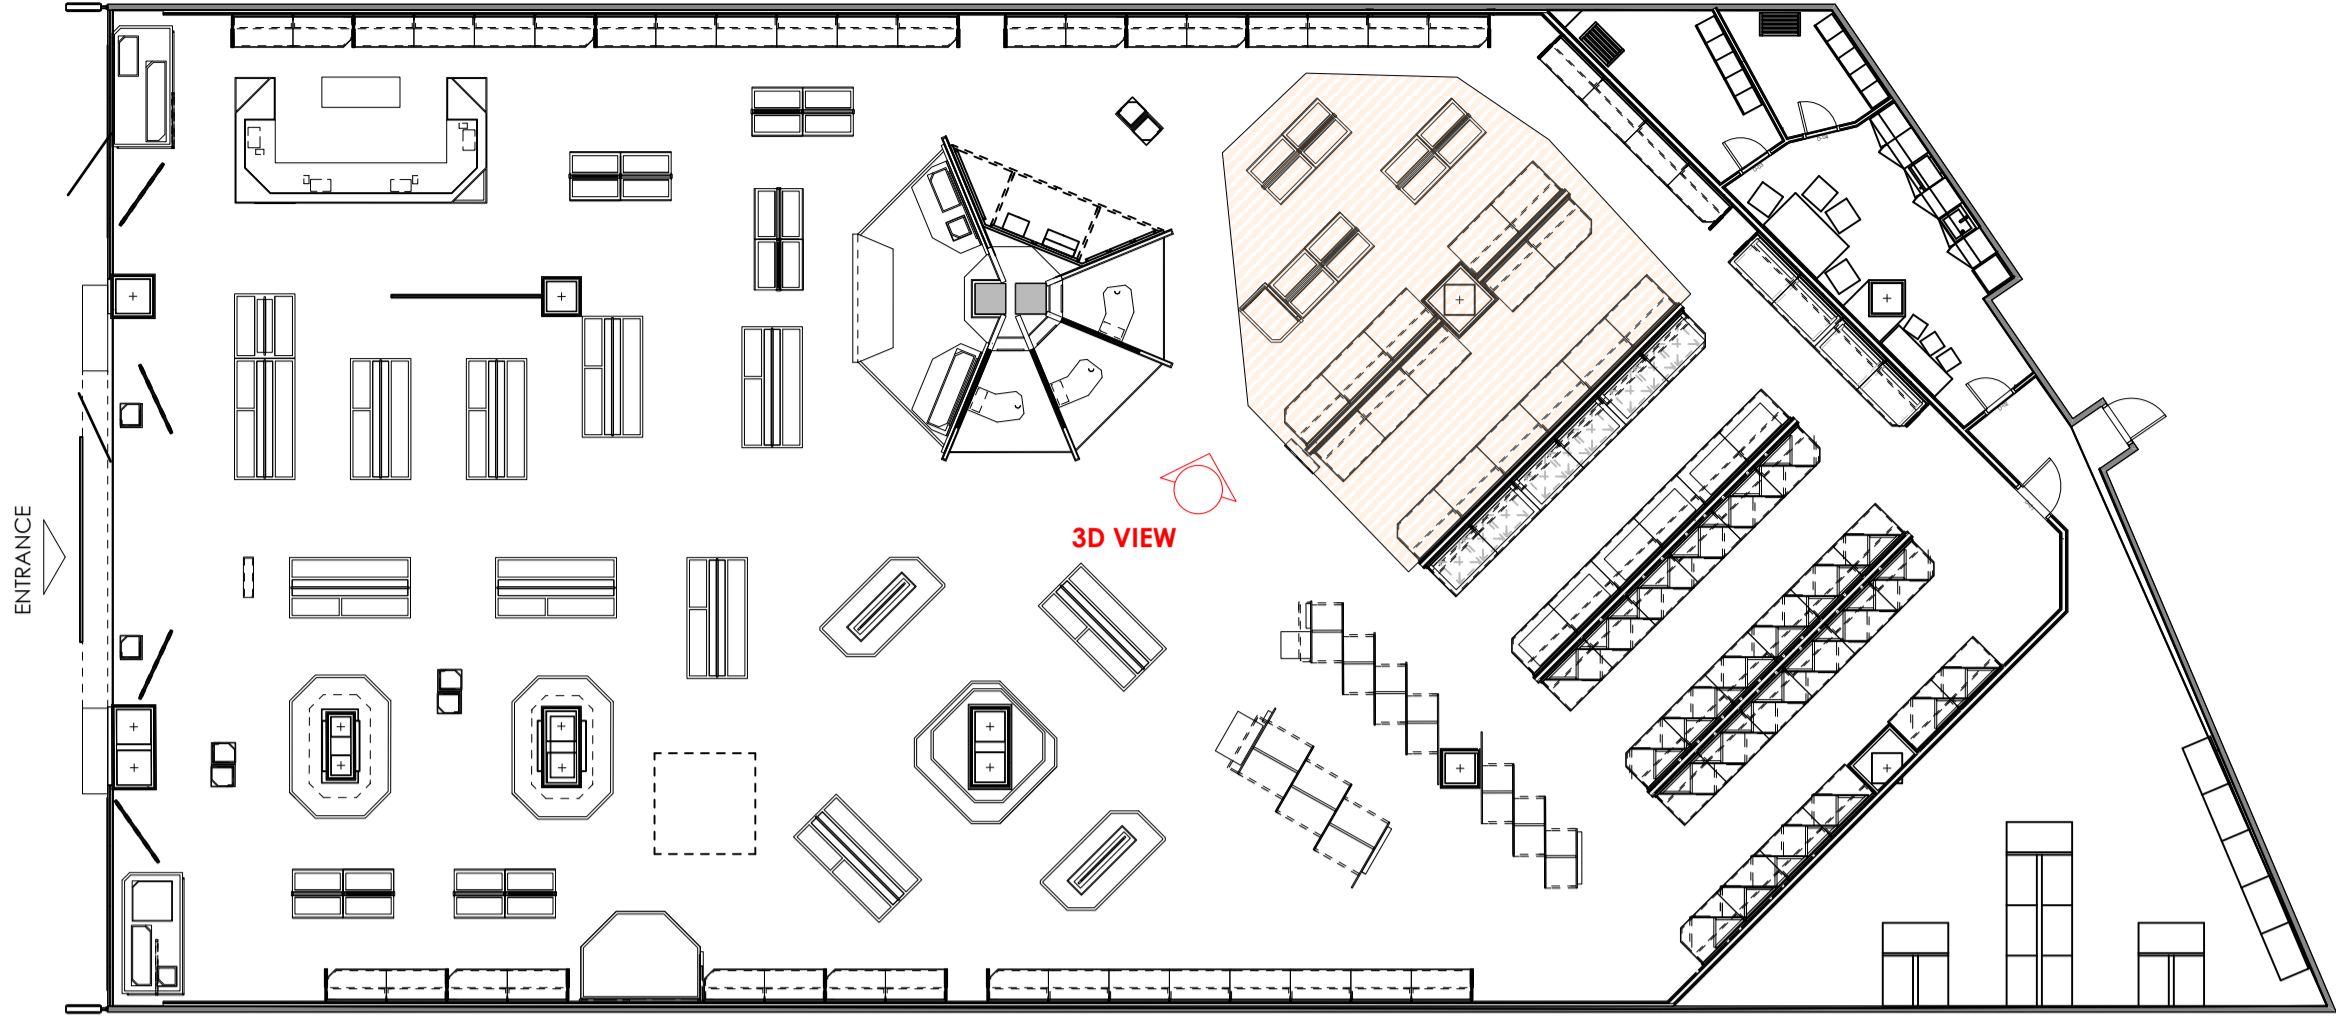

0 Zone plan for ref
Scale: 1:150

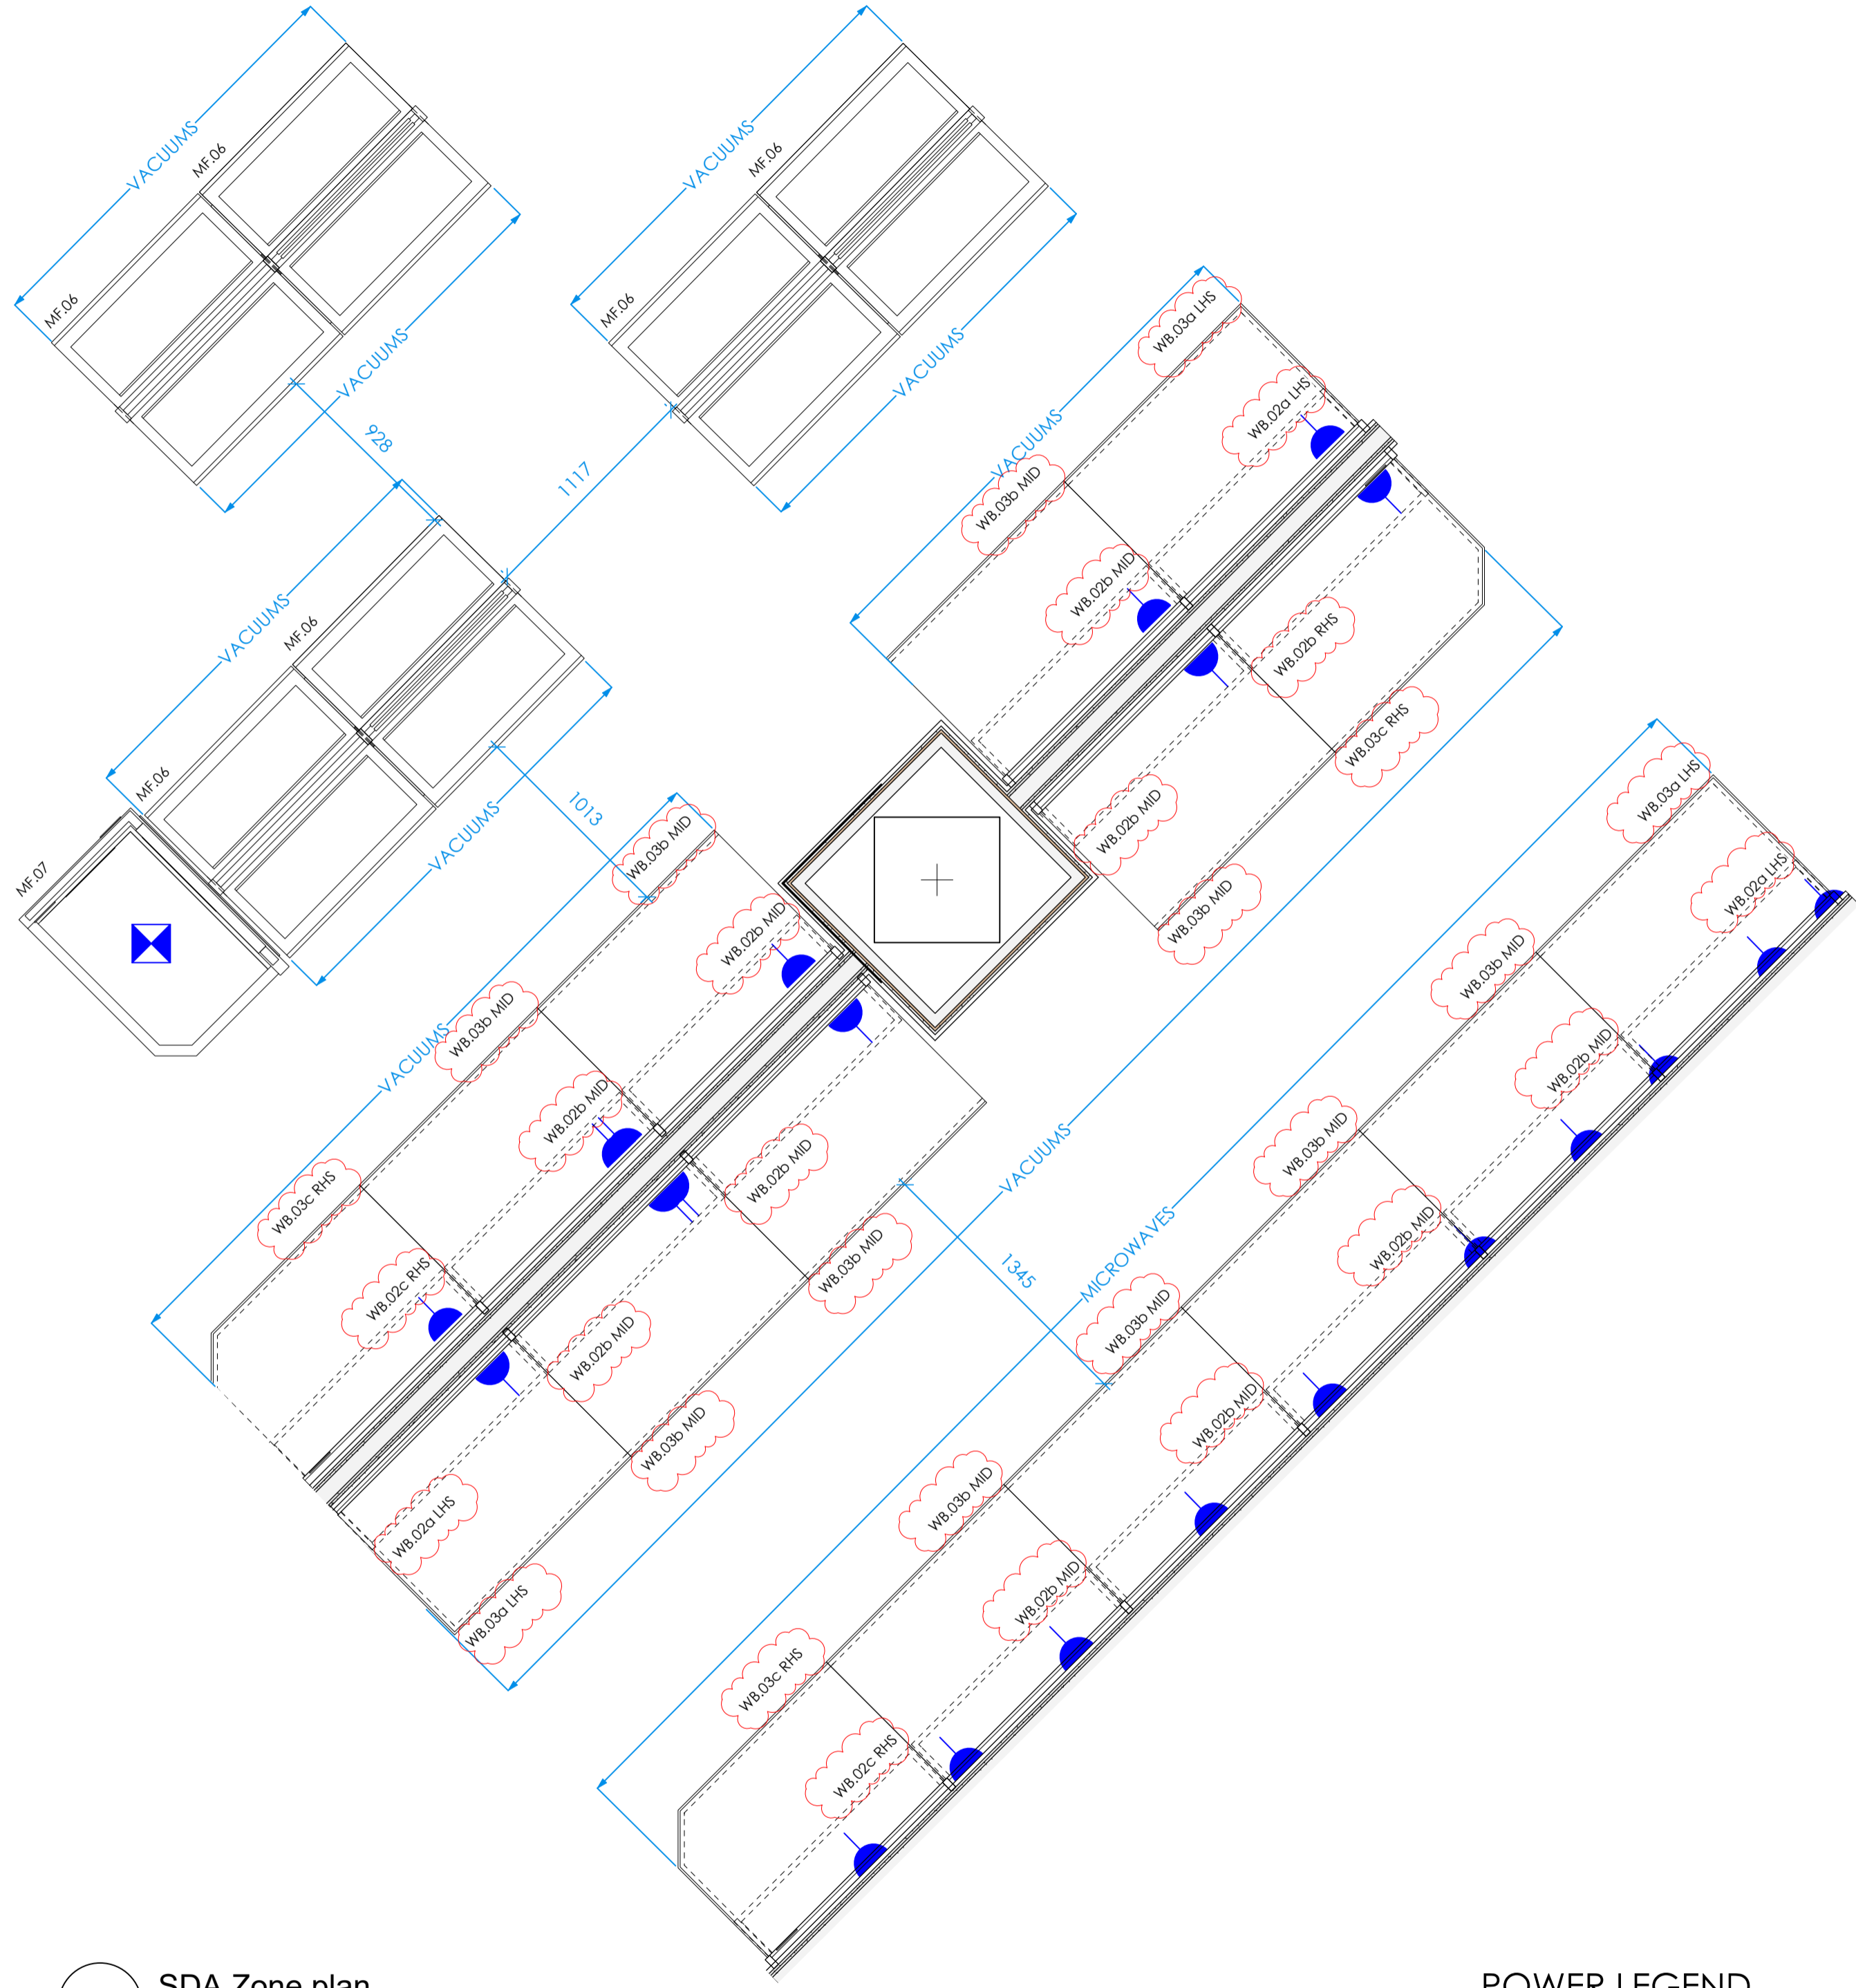

1 SDA Zone plan
Scale: 1:25

ISSUED FOR APPROVAL

APPROVED BY:

NAME

SIGNED

DATE

POWER LEGEND

	Switched single socket outlet
	Unswitched single outlet
	Unswitched single outlet located at ceiling
	Power from floor box below



NOTES

THE PROPOSED IS DESIGN INTENT ONLY.

BUILDING SHELL BASED ON CLIENT SUPPLIED DRAWING 18.09.2024

FIXTURES LOCATION AND QTY BASED FROM TAKING DATA FROM CLIENT SUPPLIED PRODUCT MATRIX 'Matrix_Gldani'

LOCATION OF PRODUCTS SUGGESTION ONLY BASED ON DESIGN. CLIENT TO CONFIRM FINAL LOCATION OF PRODUCTS

CONTRACTOR TO SURVEY SPACE PRIOR TO INSTALLATION.

Date	No.	Revision Notes
20/06/2025	A	Codes corrected



design4retail Ltd
Unit 2/3 Biffenwell Business Park
Lutterworth
Leicestershire
LE17 6LR
TEL: 01455 203352
www.design4retail.co.uk

Client
ALTA RETAIL
GLDANI MALL

Project Description
SDA Zone Plan Proposed

Sheet Scale 1:25 on A1	Date 16/06/2025
Status Df1 V12	Drawn By EP
Drawing Number 13	Revision A

The drawing and information contained herein is the property of Design 4 Retail Ltd. It must not be reproduced or formed, in part or whole without permission of the said company. All drawings, concepts and designs remain the intellectual property of Design 4 Retail Ltd.


ISSUED FOR APPROVAL

APPROVED BY:

NAME

SIGNED

DATE

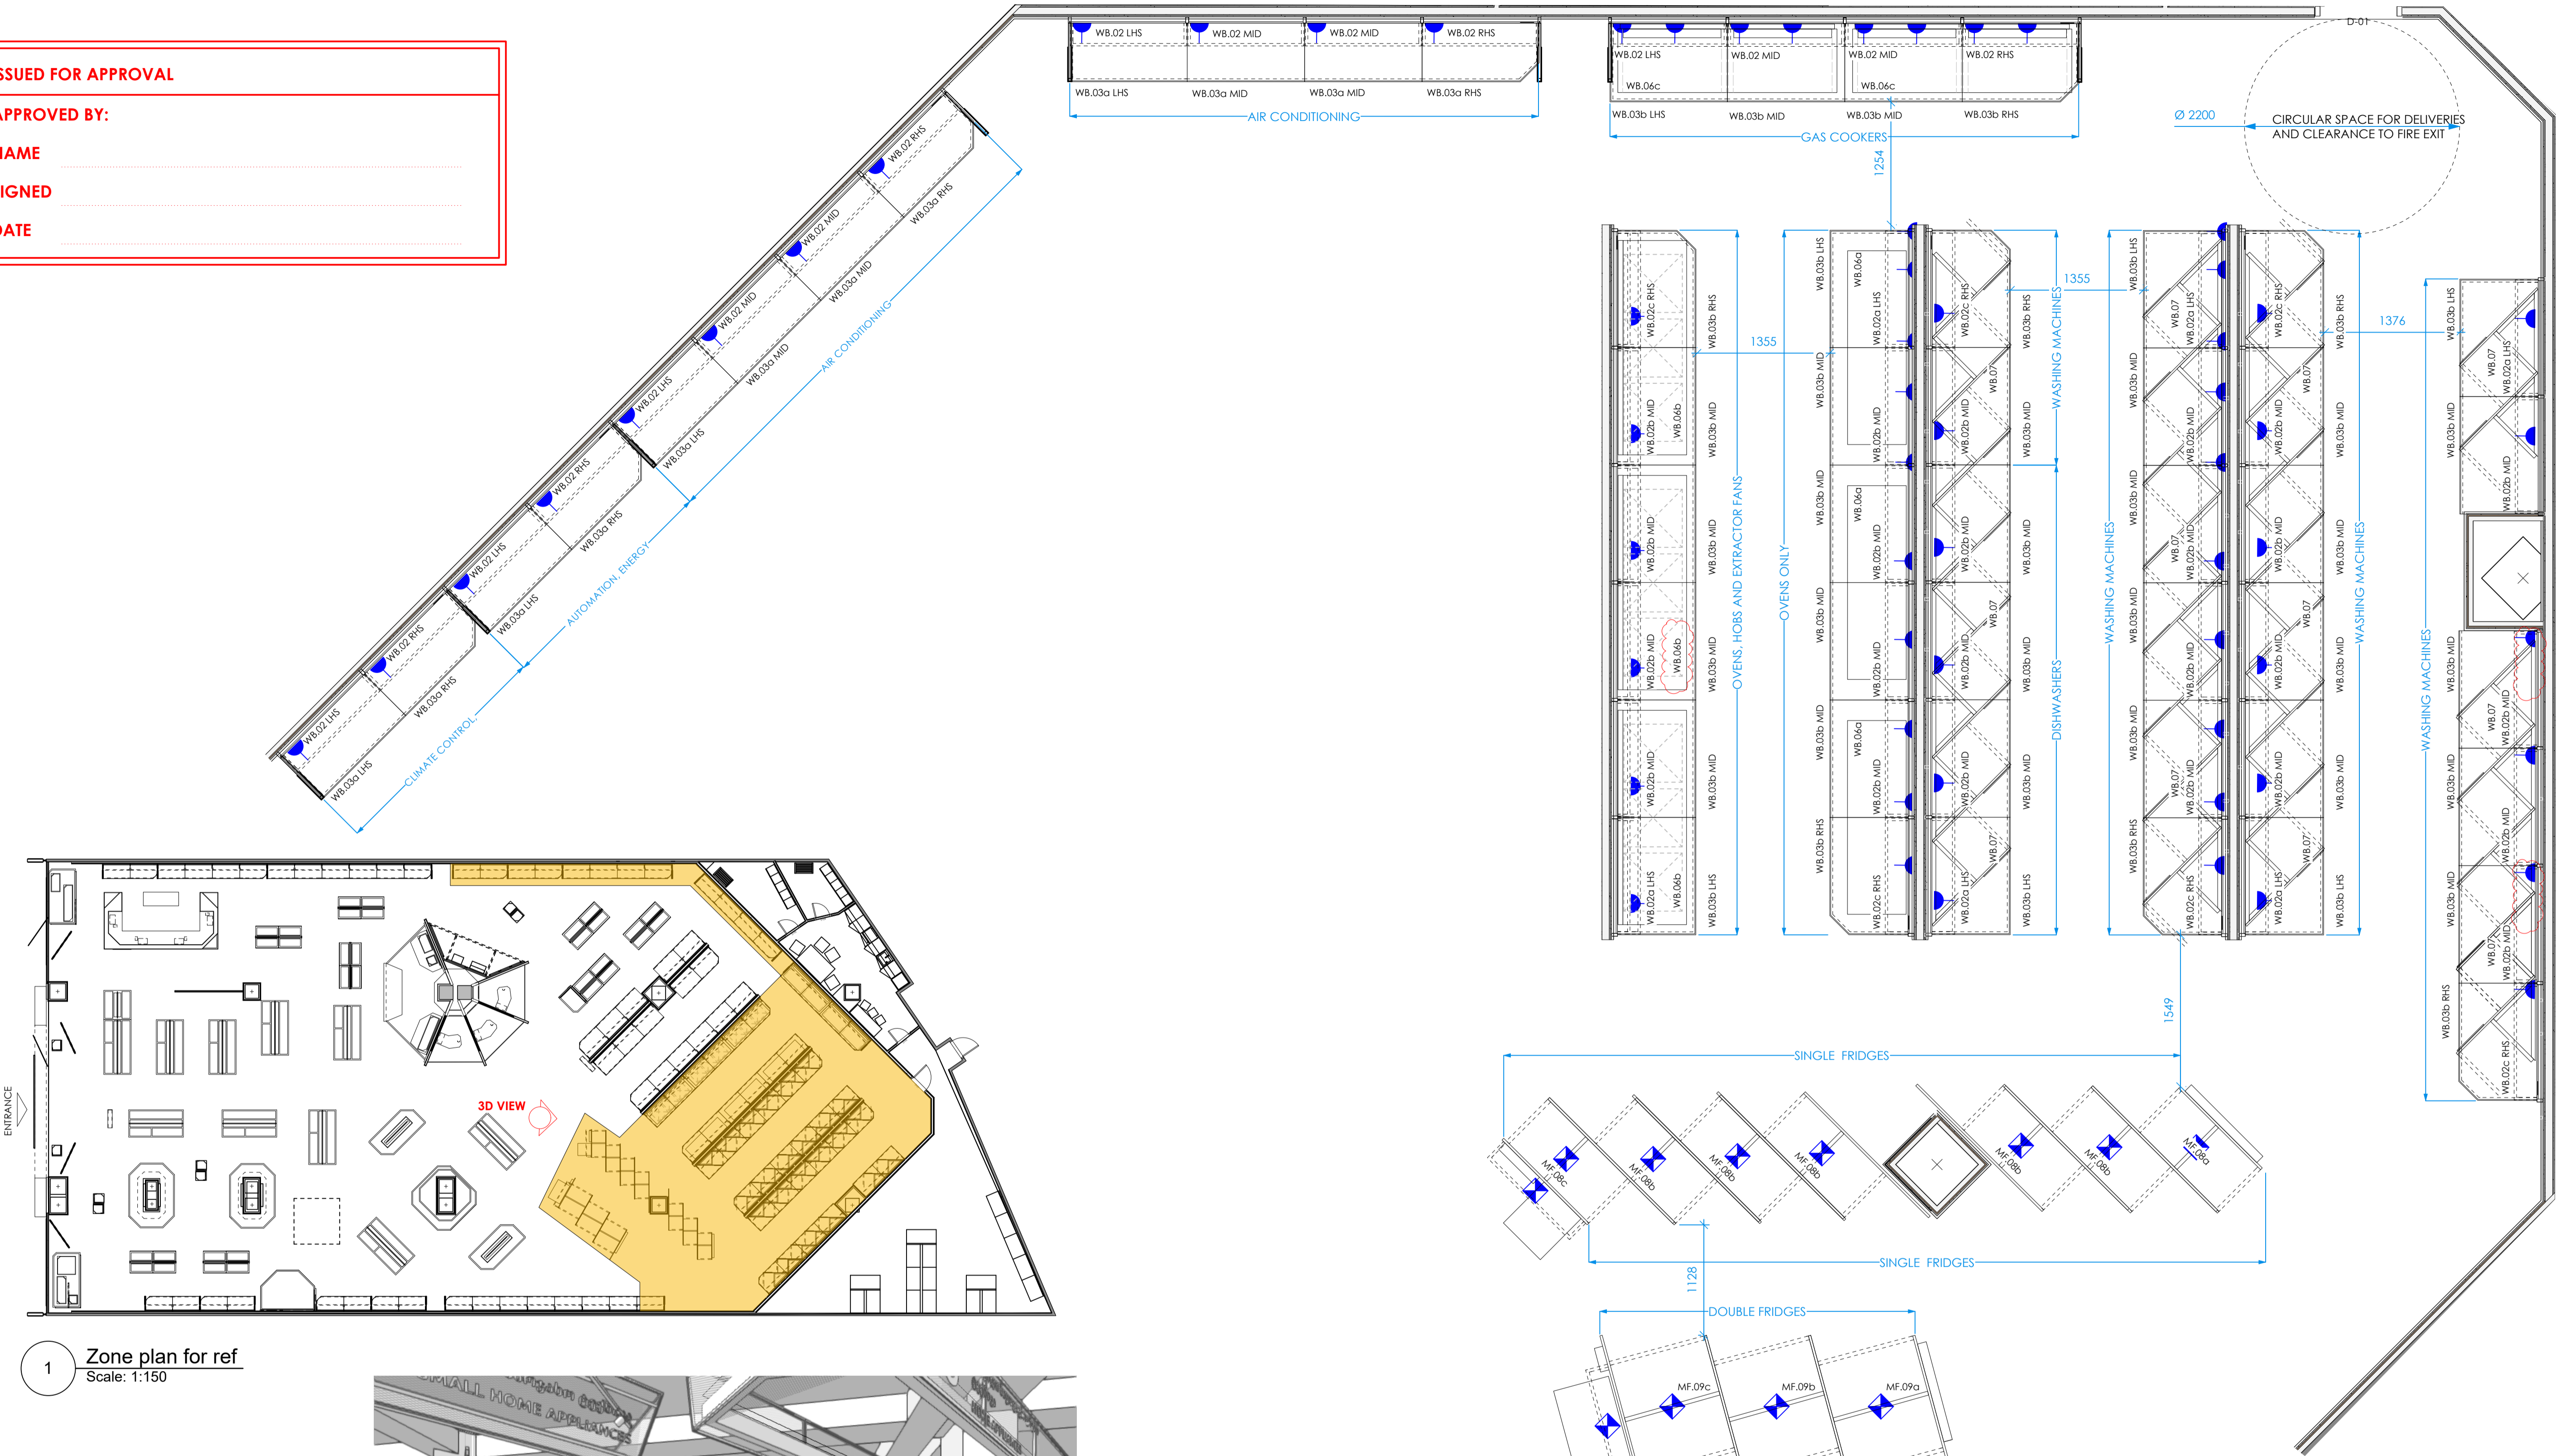

1 Zone plan for ref
Scale: 1:150

2 Household Appliances Zone plan
Scale: 1:35

POWER LEGEND

	Switched single socket outlet
	Unswitched single outlet
	Unswitched single outlet located at ceiling
	Power from floor box below



NOTES

THE PROPOSED IS DESIGN INTENT ONLY.

BUILDING SHELL BASED ON CLIENT SUPPLIED DRAWING 18.09.2024

FIXTURES LOCATION AND QTY BASED FROM TAKING DATA FROM CLIENT SUPPLIED PRODUCT MATRIX 'Matrix_Gldani'

LOCATION OF PRODUCTS SUGGESTION ONLY BASED ON DESIGN. CLIENT TO CONFIRM FINAL LOCATION OF PRODUCTS

CONTRACTOR TO SURVEY SPACE PRIOR TO INSTALLATION.

Date	No.	Revision Notes
20/06/2025	A	Incorrect labels removed or amended



design4retail Ltd
Unit 2/3 Bitterwell Business Park
Lutterworth
Leicestershire
LE17 6LR
TEL: 01455 203332
www.design4retail.co.uk

Client
ALTA RETAIL
GLDANI MALL

Project Description
HA Zone Plan Proposed

Sheet Scale
1:25 on A1

Date
16/06/2025

Status
Df1 V12




Drawn By
EP

Drawing Number
14

Revision
A



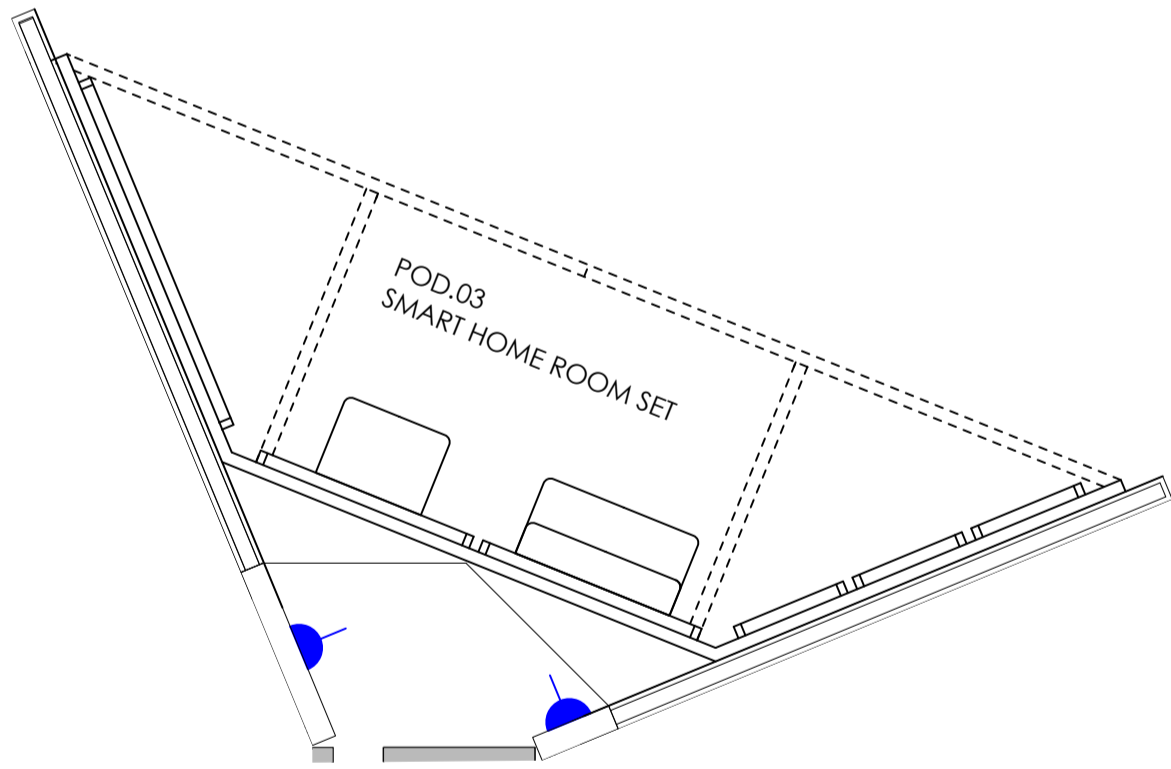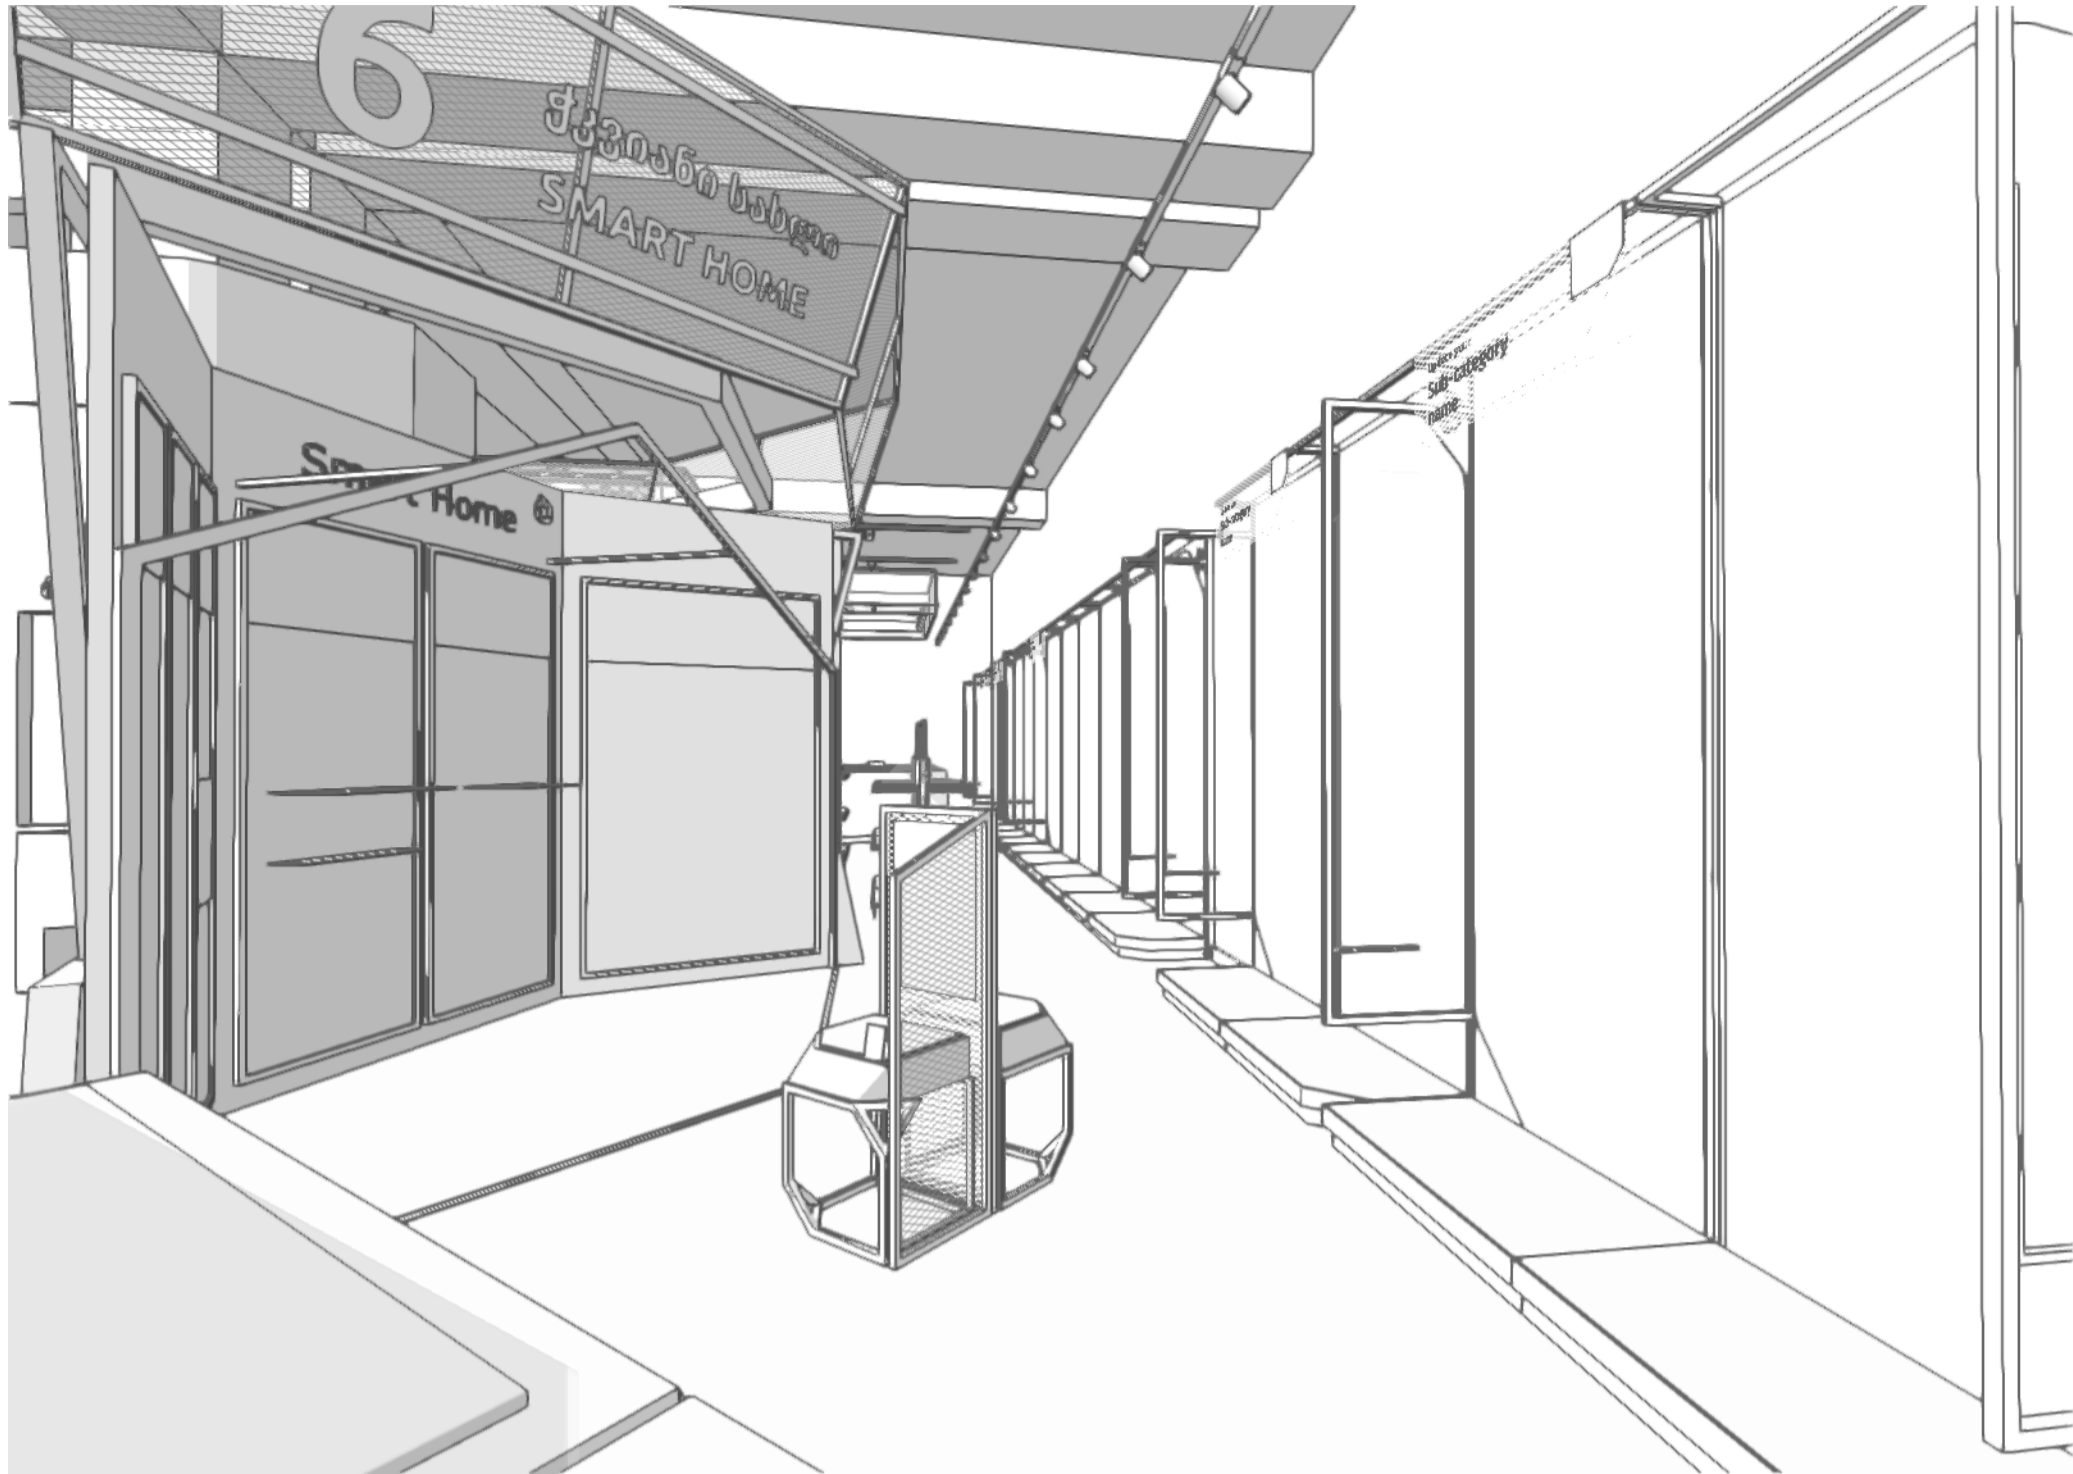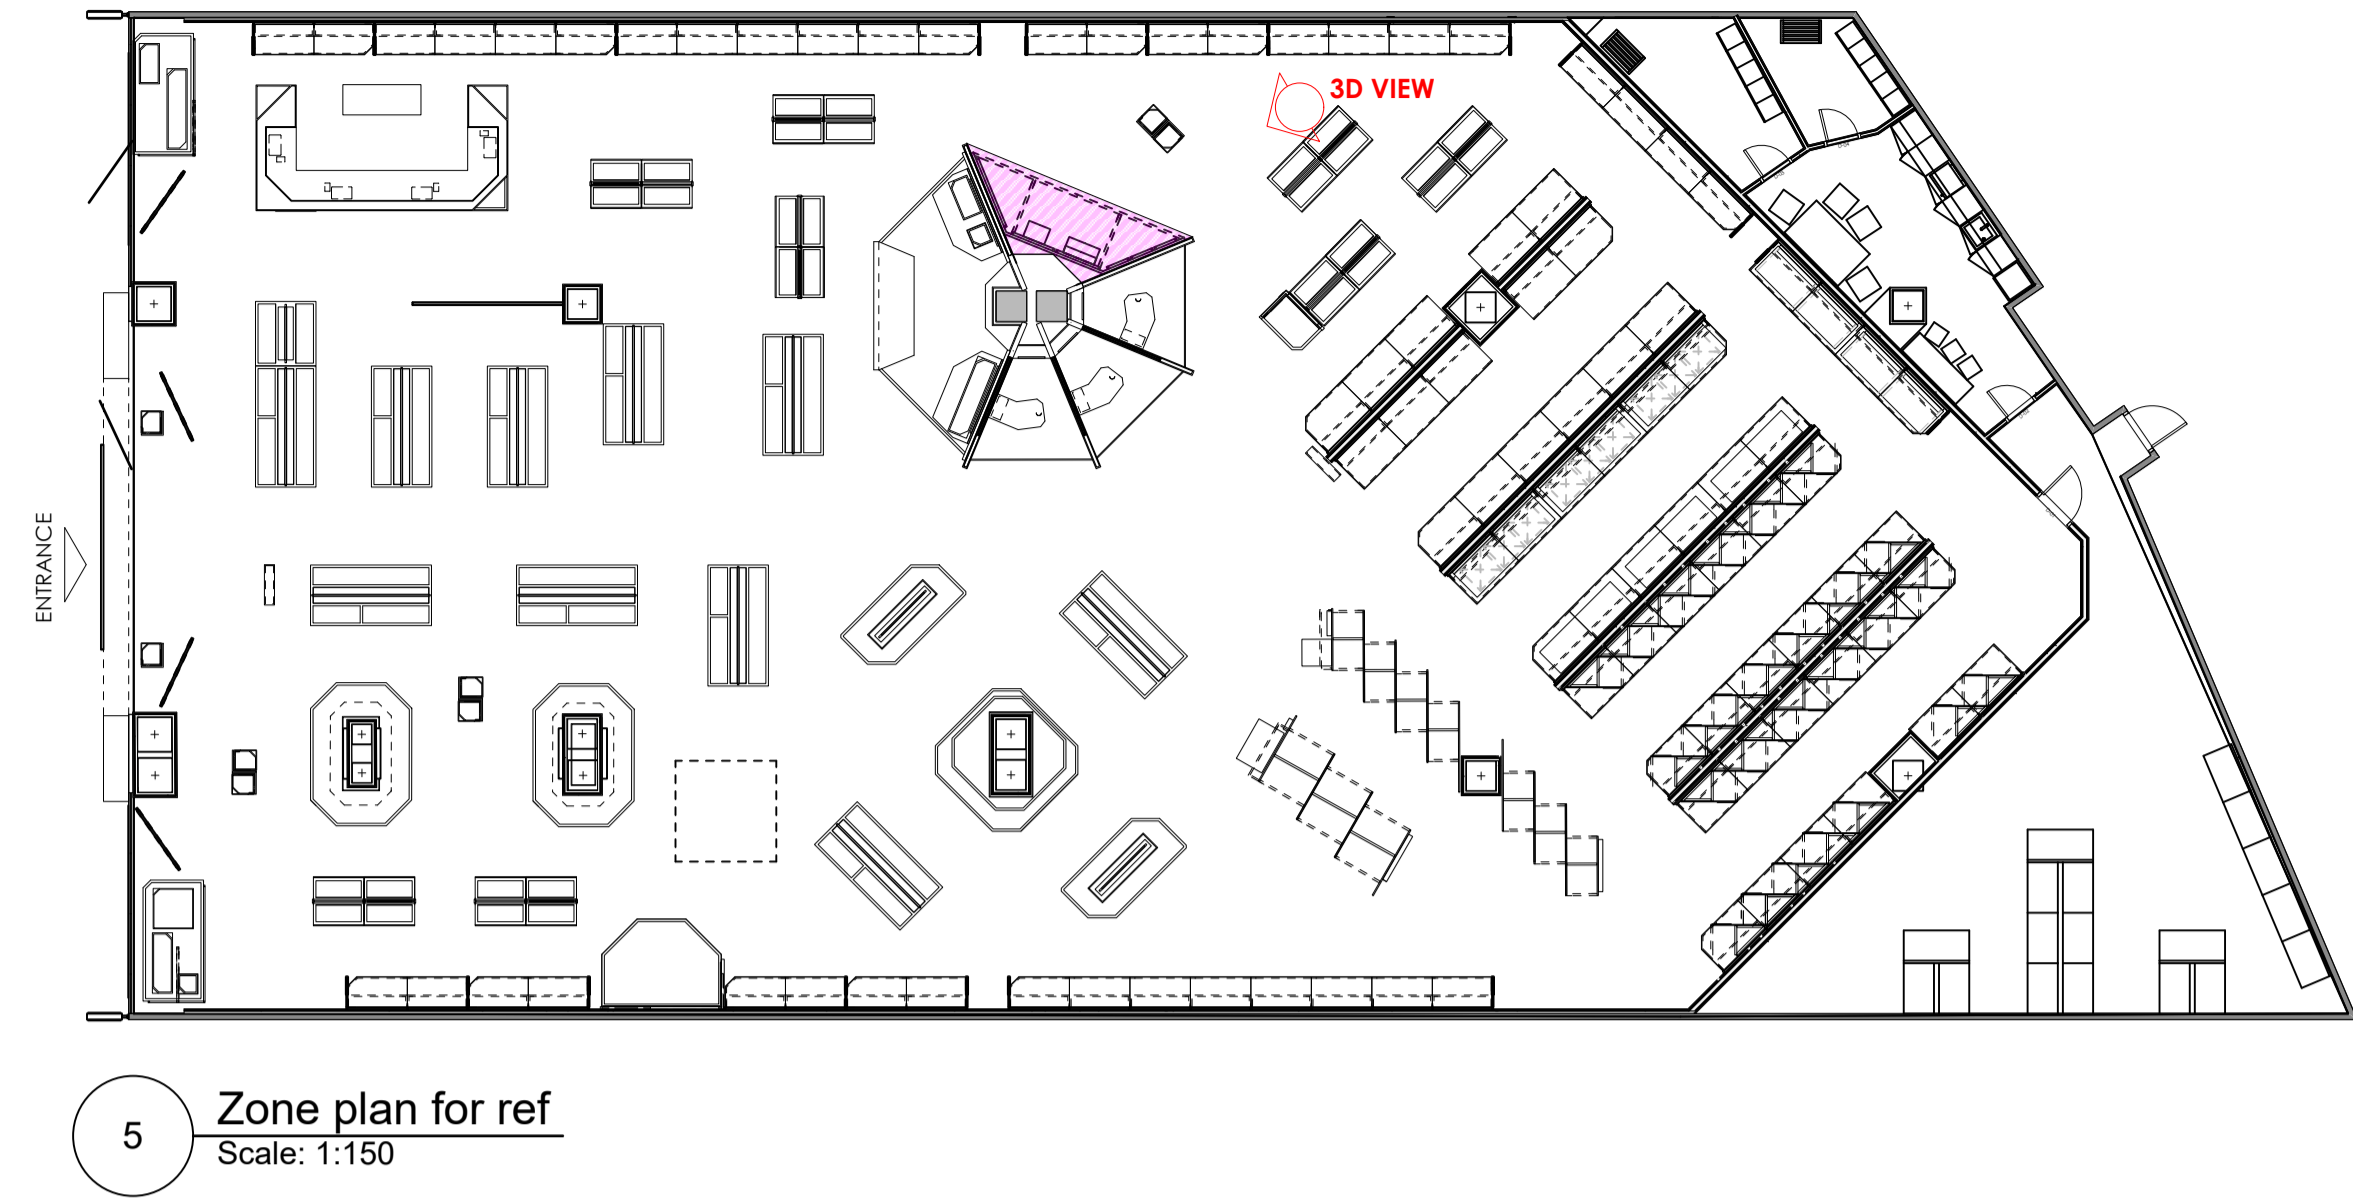

The drawing and information contained herein is the property of Design 4 Retail Ltd. It must not be reproduced or formed, in part or whole without permission of the said company. All drawings, concepts and designs remain the intellectual property of Design 4 Retail Ltd.

HOME APPLIANCES PLAN



2 Smart home Zone plan
Scale: 1:30

POWER LEGEND

	Switched single socket outlet
	Unswitched single outlet
	Unswitched single outlet located at ceiling
	Power from floor box below

ISSUED FOR APPROVAL

APPROVED BY:

NAME

SIGNED

DATE



NOTES

THE PROPOSED IS DESIGN INTENT ONLY.

BUILDING SHELL BASED ON CLIENT SUPPLIED DRAWING 18.09.2024

FIXTURES LOCATION AND QTY BASED FROM TAKING DATA FROM CLIENT SUPPLIED PRODUCT MATRIX 'Matrix_Gldani'

LOCATION OF PRODUCTS SUGGESTION ONLY BASED ON DESIGN. CLIENT TO CONFIRM FINAL LOCATION OF PRODUCTS

CONTRACTOR TO SURVEY SPACE PRIOR TO INSTALLATION.

Date No. Revision Notes



design4retail Ltd
Unit 2/3 Bitterwell Business Park
Lutterworth
Leicestershire
LE17 4JF
TEL: 01455 203352
www.design4retail.co.uk

Client
ALTA RETAIL
GLDANI MALL

Project Description
Smart home Zone Plan Proposed

Sheet Scale
1:25 on A1

Date
16/06/2025

Status
Df1 V12

Drawn By
EP

Drawing Number
15

Revision

The drawing and information contained herein is the property of Design 4 Retail Ltd. It must not be reproduced or formed, in part or whole without permission of the said company. All drawings, concepts and designs remain the intellectual property of Design 4 Retail Ltd.

NOTES


THE PROPOSED IS DESIGN
INTENT ONLY.

BUILDING SHELL BASED ON
CLIENT SUPPLIED
DRAWING 18.09.2024

FIXTURES LOCATION AND
QTY BASED FROM TAKING
DATA FROM CLIENT
SUPPLIED PRODUCT
MATRIX 'Matrix_Gldani'

LOCATION OF PRODUCTS
SUUGESTION ONLY BASED
ON DESIGN. CLIENT TO
CONFIRM FINAL
LOACTION OF PRODUCTS

CONTRACTOR TO SURVEY
SPACE PRIOR TO
INSTALLATION.

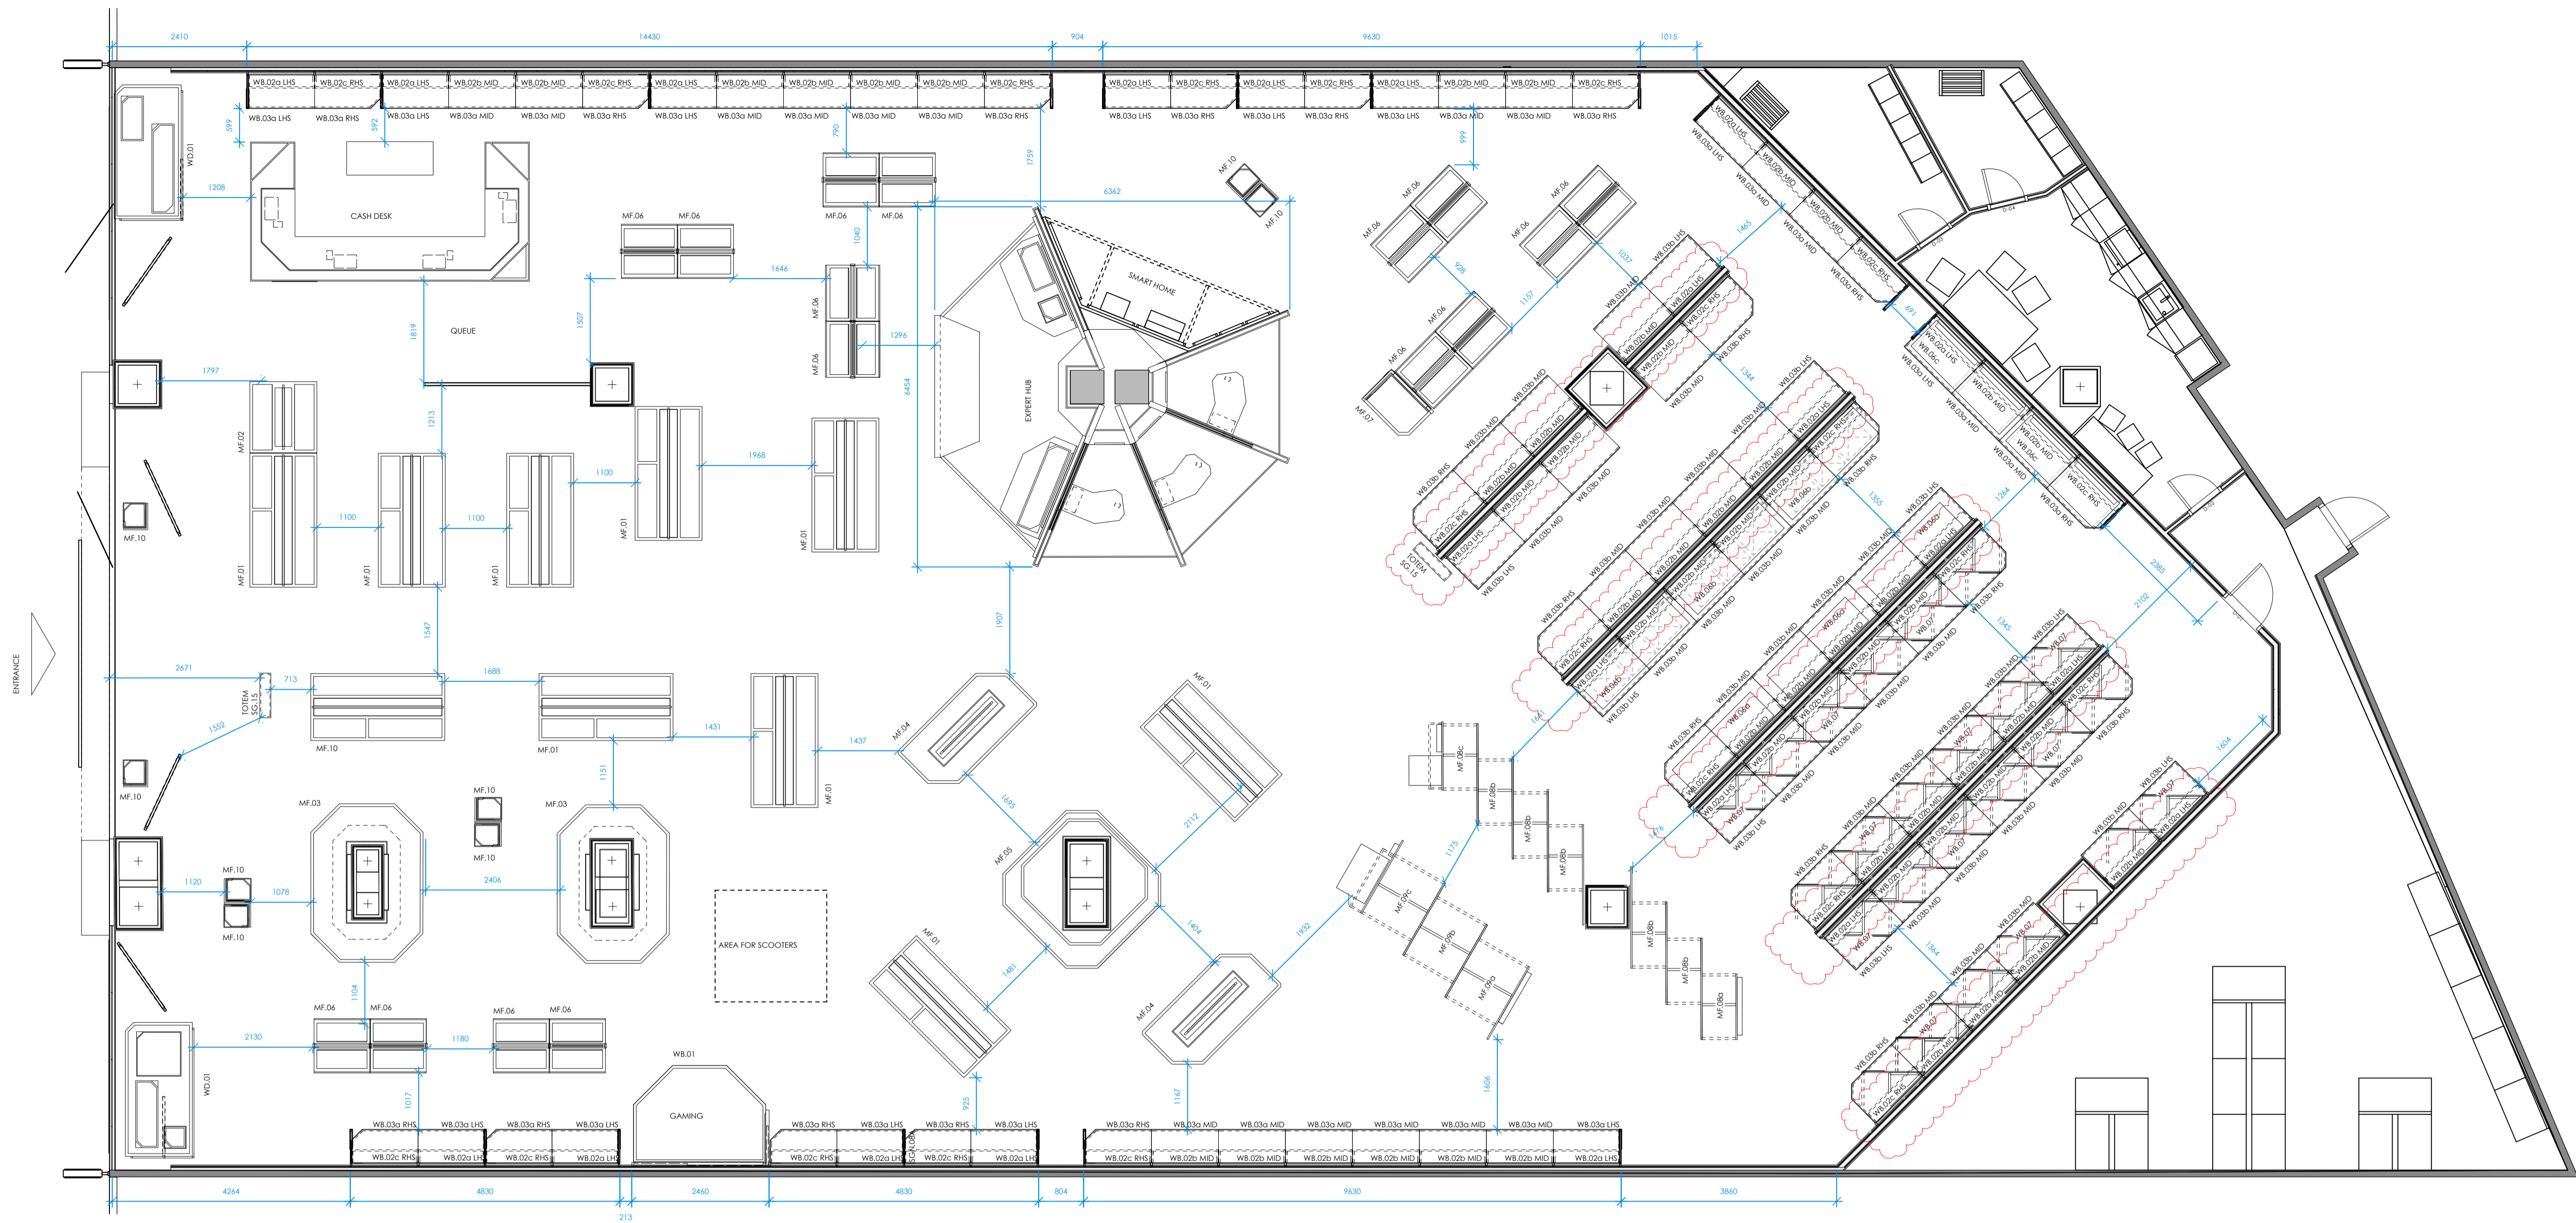

1

General arrangment plan

Scale: 1:65

ISSUED FOR APPROVAL

APPROVED BY:

NAME

SIGNED

DATE

0 1 2 3 M

FIXTURE LIST

ITEM CODE	ITEM NAME	SIZE W X D X H (mm)	ZONE	MATERIALS	POWER REQUIRED	QTY
MF.01	Table large	2400 x 1200 x 1405	Mobile, Laptop, TV, Gaming	MAT.04, MAT.06, MAT.11, MAT.08	Yes	10
MF.02	Table small	1280 x 1200 x 1405	Mobile	MAT.04, MAT.06, MAT.11, MAT.08	Yes	1
MF.03	Architectural table large	2840 x 2015 x 1000	Laptop	MAT.04, MAT.06, MAT.11	yes	2
MF.04	Low midfloor TV display	2400 x 1190 x 2780	TV	MAT.04, MAT.05, MAT.08, MAT.11, MAT.18	Yes	2
MF.05	Low midfloor TV display, double	2400 x 2400 x 1760	TV	MAT.11	Yes	1
MF.06	Gondola	1000 x 975 x 1735	Small domestic, Accessories, Laptops	MAT.05, MAT.08, MAT.14, MAT.16	No	16
MF.07	Gondola end cap display	1060 x 765 x 2910	Small domestic and Household	MAT.05, MAT.06, MAT.08, MAT.10, MAT.14, MAT.16,	Yes	1
MF.08a	Fridge island single - graphic end	640 x 1820 x 2400	Household appliances	MAT.11	Yes	1
MF.08b	Fridge island single - mid	640 x 1820 x 2400	Household appliances	MAT.11	Yes	5
MF.08c	Fridge island single - display end	640 x 1240 x 2400	Household appliances	MAT.11	Yes	1
MF.09a	Fridge Island doubie - graphic end	1040 x 1200 x 2400	Household appliances	MAT.11	Yes	1
MF.09b	Fridge Island doubie - mid	1040 x 1500 x 2400	Household appliances	MAT.11	Yes	1
MF.09c	Fridge Island doubie - graphic end	1040 x 1200 x 2400	Household appliances	MAT.11	Yes	1
MF.10	Merch table midfloor	475 x 400 x 1290	Multiple	MAT.03, MAT.06, MAT.18, MAT.19	No	8
MF.11	Merch table long	1600 X 400 X 800	Multiple - Note that QTY is estimate as these are free standing and can be used anywhere. TBC on site	MAT.06, MAT.18, MAT.19	No	4
MF.12	Merch table	800 X 400 X 600	Multiple - Note that QTY is estimate as these are free standing and can be used anywhere. TBC on site	MAT.06, MAT.18, MAT.19	No	4
MF.13	Merch table small	400 X 400 X 600	Multiple - Note that QTY is estimate as these are free standing and can be used anywhere. TBC on site	MAT.06, MAT.18, MAT.19	no	4
MF.14	Plinth rectangle	1200 X 400 X 200	Multiple - Note that QTY is estimate as these are free standing and can be used anywhere. TBC on site	MAT.06, MAT.19	No	4
MF.15	Plinth Square	800 x 800 x 130	Multiple - Note that QTY is estimate as these are free standing and can be used anywhere. TBC on site	MAT.06, MAT.19	No	4
MF.16	Hero podium	400 x 400 x 800	Multiple - Note that QTY is estimate as these are free standing and can be used anywhere. TBC on site	MAT.06, MAT.19	No	4
MF.17	Hero podium small	400 x 400 x 600	Multiple - Note that QTY is estimate as these are free standing and can be used anywhere. TBC on site	MAT.06, MAT.19	No	4
POD.01	Expert POD	6454 X 2951 X 3000	Customer services	MAT.03, MAT.06, MAT.11, MAT.12, MAT.13	Yes	1
POD.02	Finance POD	6454 X 2951 X 3000	Customer services	MAT.03, MAT.06, MAT.12, MAT.19	Yes	1
POD.03	Smart home POD	6454 X 2951 X 3000	Customer services	MAT.05, MAT.06	Yes	1
CD.01	Cash desk	4995 x 2490 x 1120	Cash desk	MAT.07, MAT.16, MAT.18	Yes	1
WD.01	Window display	2400 x 1200 x 1515	Window	MAT.04, MAT.05, MAT.06	No	2
WB.01	Category hero wall display	2400 x1797 x 3495	Game zone	MAT.04, MAT.05, MAT.06, MAT.08, MAT.10	Yes	1
WB.02 LHS	Wallbay - Backpanel - Left side	1200 X 295 X 3000	All zones	MAT.04, MAT.05, MAT.08	Yes	22
WB.02 MID	Wallbay - Backpanel - Middle	1200 X 295 X 3000	All zones	MAT.04, MAT.05, MAT.08	Yes	52
WB.02 RHS	Wallbay - Backpanel - Right side	1200 X 295 X 3000	All zones	MAT.04, MAT.05, MAT.08	Yes	22
WB.03a LHS	Wallbay Base small - Left side	1200 X 600 X 150	TV, Small home appliances, Accessories	MAT.04, MAT.05, MAT.10	No	12
WB.03a MID	Wallbay Base small - Middle	1200 X 600 X 150	TV, Small home appliances, Accessories	MAT.04, MAT.05, MAT.10	No	16
WB.03a RHS	Wallbay Base small - Right side	1200 X 600 X 150	TV, Small home appliances, Accessories	MAT.04, MAT.05, MAT.10	No	12
WB.03b LHS	Wallbay Base large - Left side	1200 X 800 X 150	Household appliances	MAT.04, MAT.05, MAT.10	No	10
WB.03b MID	Wallbay Base large - Middle	1200 X 800 X 150	Household appliances	MAT.04, MAT.05, MAT.10	No	36
WB.03b RHS	Wallbay Base large - Right side	1200 X 800 X 150	Household appliances	MAT.04, MAT.05, MAT.10	No	10
WB.04	Fridge Single wallbay	2430 x 800 x 3000	Household	MAT.11	Yes	0
WB.05	Fridge double wallbay	2336 x 845 x 3000	Household	MAT.11	Yes	0
WB.06a	Oven display type 1	1980 x 600 x 1980	Household	MAT.11	No	3
WB.06b	Oven display type 2	2190 x 700 x 2400	Household	MAT.06, MAT.11	No	3
WB.06c	Oven display type 3	2240 x 809 x 2400	Household	MAT.11	Yes	2
WB.07	Washing machine wallbay	2095 x 810 x 2400	Household	MAT.11	Yes	31

Date No. Revision Notes
20/06/2025 A Codes corrected



design4retail Ltd
Unit 2/3 Billeswell Business Park
Lutterworth
Leicestershire
LE17 4LR
TEL: 01455 203352
www.design4retail.co.uk

Client
ALTA RETAIL
GLDANI MALL


Project Description
Ground Floor Plan Proposed

Sheet Scale Date
1:65 on A1 16/06/2025

Status Drawn By
DIT V12 EP

Drawing Number Revision
16 A

The drawing and information contained herein is the
property of Design 4 Retail Ltd. It must not be
reproduced or loaned, in part or whole without
permission of the said company. All drawings,
concepts and designs remain the intellectual
property of Design 4 Retail Ltd.

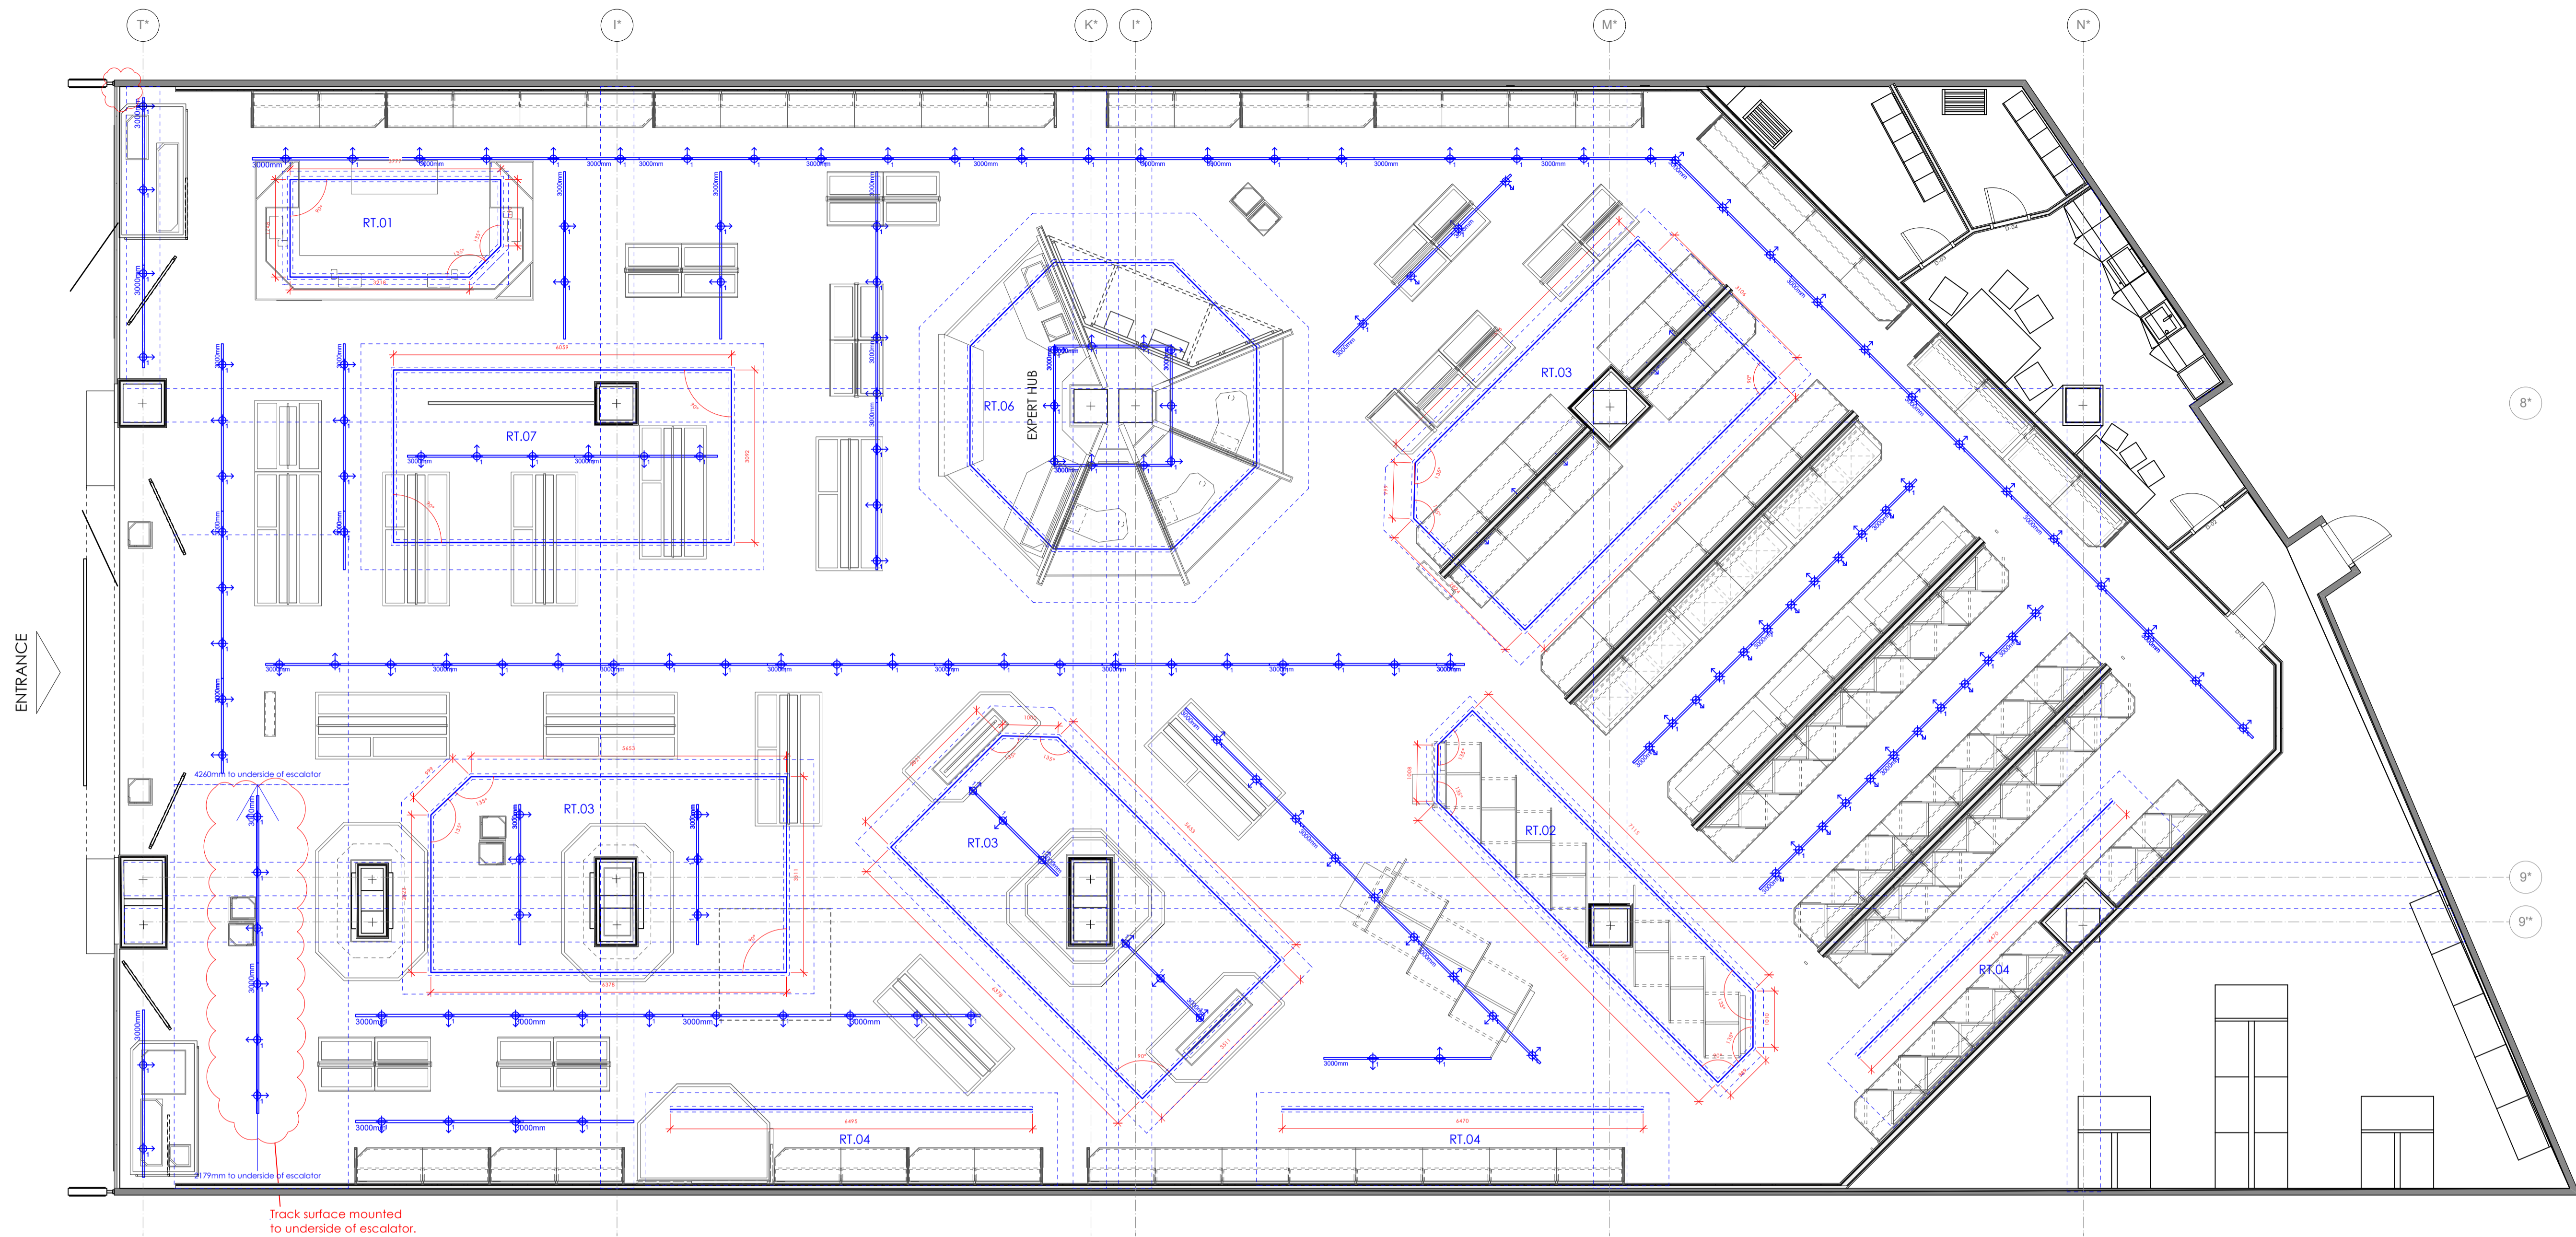

1 RCP Proposed
Scale: 1:65

Lichtkanal 60 Suspended linear 2213 Lumen per meter 3000K Black ART No: See config. sheets		See config. sheets	
Streamer Mini Track mounted spotlight 2446 Lumen medium beam 3000K Black ART No: 58793		177	
Lighting Track Pro 3000mm 3 circuit mains voltage Black Suspended at 3600mm AFFL except where noted.	46802 x 70, 46810 x 24, 46852 x 24, 46849 x 39, 46902 x 39, 46843 x 1 46822 x 4 - 97952 x 21 (Packs of 10) 3000mm		

ISSUED FOR APPROVAL

APPROVED BY:

NAME

SIGNED

DATE



NOTES

THE PROPOSED IS DESIGN
INTENT ONLY.


BUILDING SHELL BASED ON
CLIENT SUPPLIED
DRAWING 18.09.2024

FIXTURES LOCATION AND
QTY BASED FROM TAKING
DATA FROM CLIENT
SUPPLIED PRODUCT
MATRIX 'Matrix_Gldani'

LOCATION OF PRODUCTS
SUUGESTION ONLY BASED
ON DESIGN. CLIENT TO
CONFIRM FINAL
LOACTION OF PRODUCTS

CONTRACTOR TO SURVEY
SPACE PRIOR TO
INSTALLATION.

Date No. Revision Notes

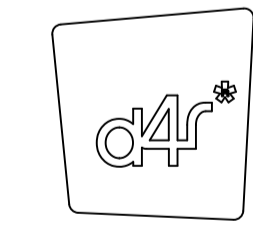

design4retail Ltd
Unit 2/3 Silverwell Business Park
Lutterworth
Leicestershire
LE17 4LR
TEL: 01455 203352
www.design4retail.co.uk

Client
ALTA RETAIL
GLDANI MALL

Project Description
RCP Proposed

Sheet Scale
1:65 on A1

Date
16/06/2025


Status
Df1 V12

Drawn By
EP

Drawing Number
17

Revision

The drawing and information contained herein is the
property of Design 4 Retail Ltd. It must not be
reproduced or formed, in part or whole without
prior permission of the said company. All drawings,
concepts and designs remain the intellectual
property of Design 4 Retail Ltd.

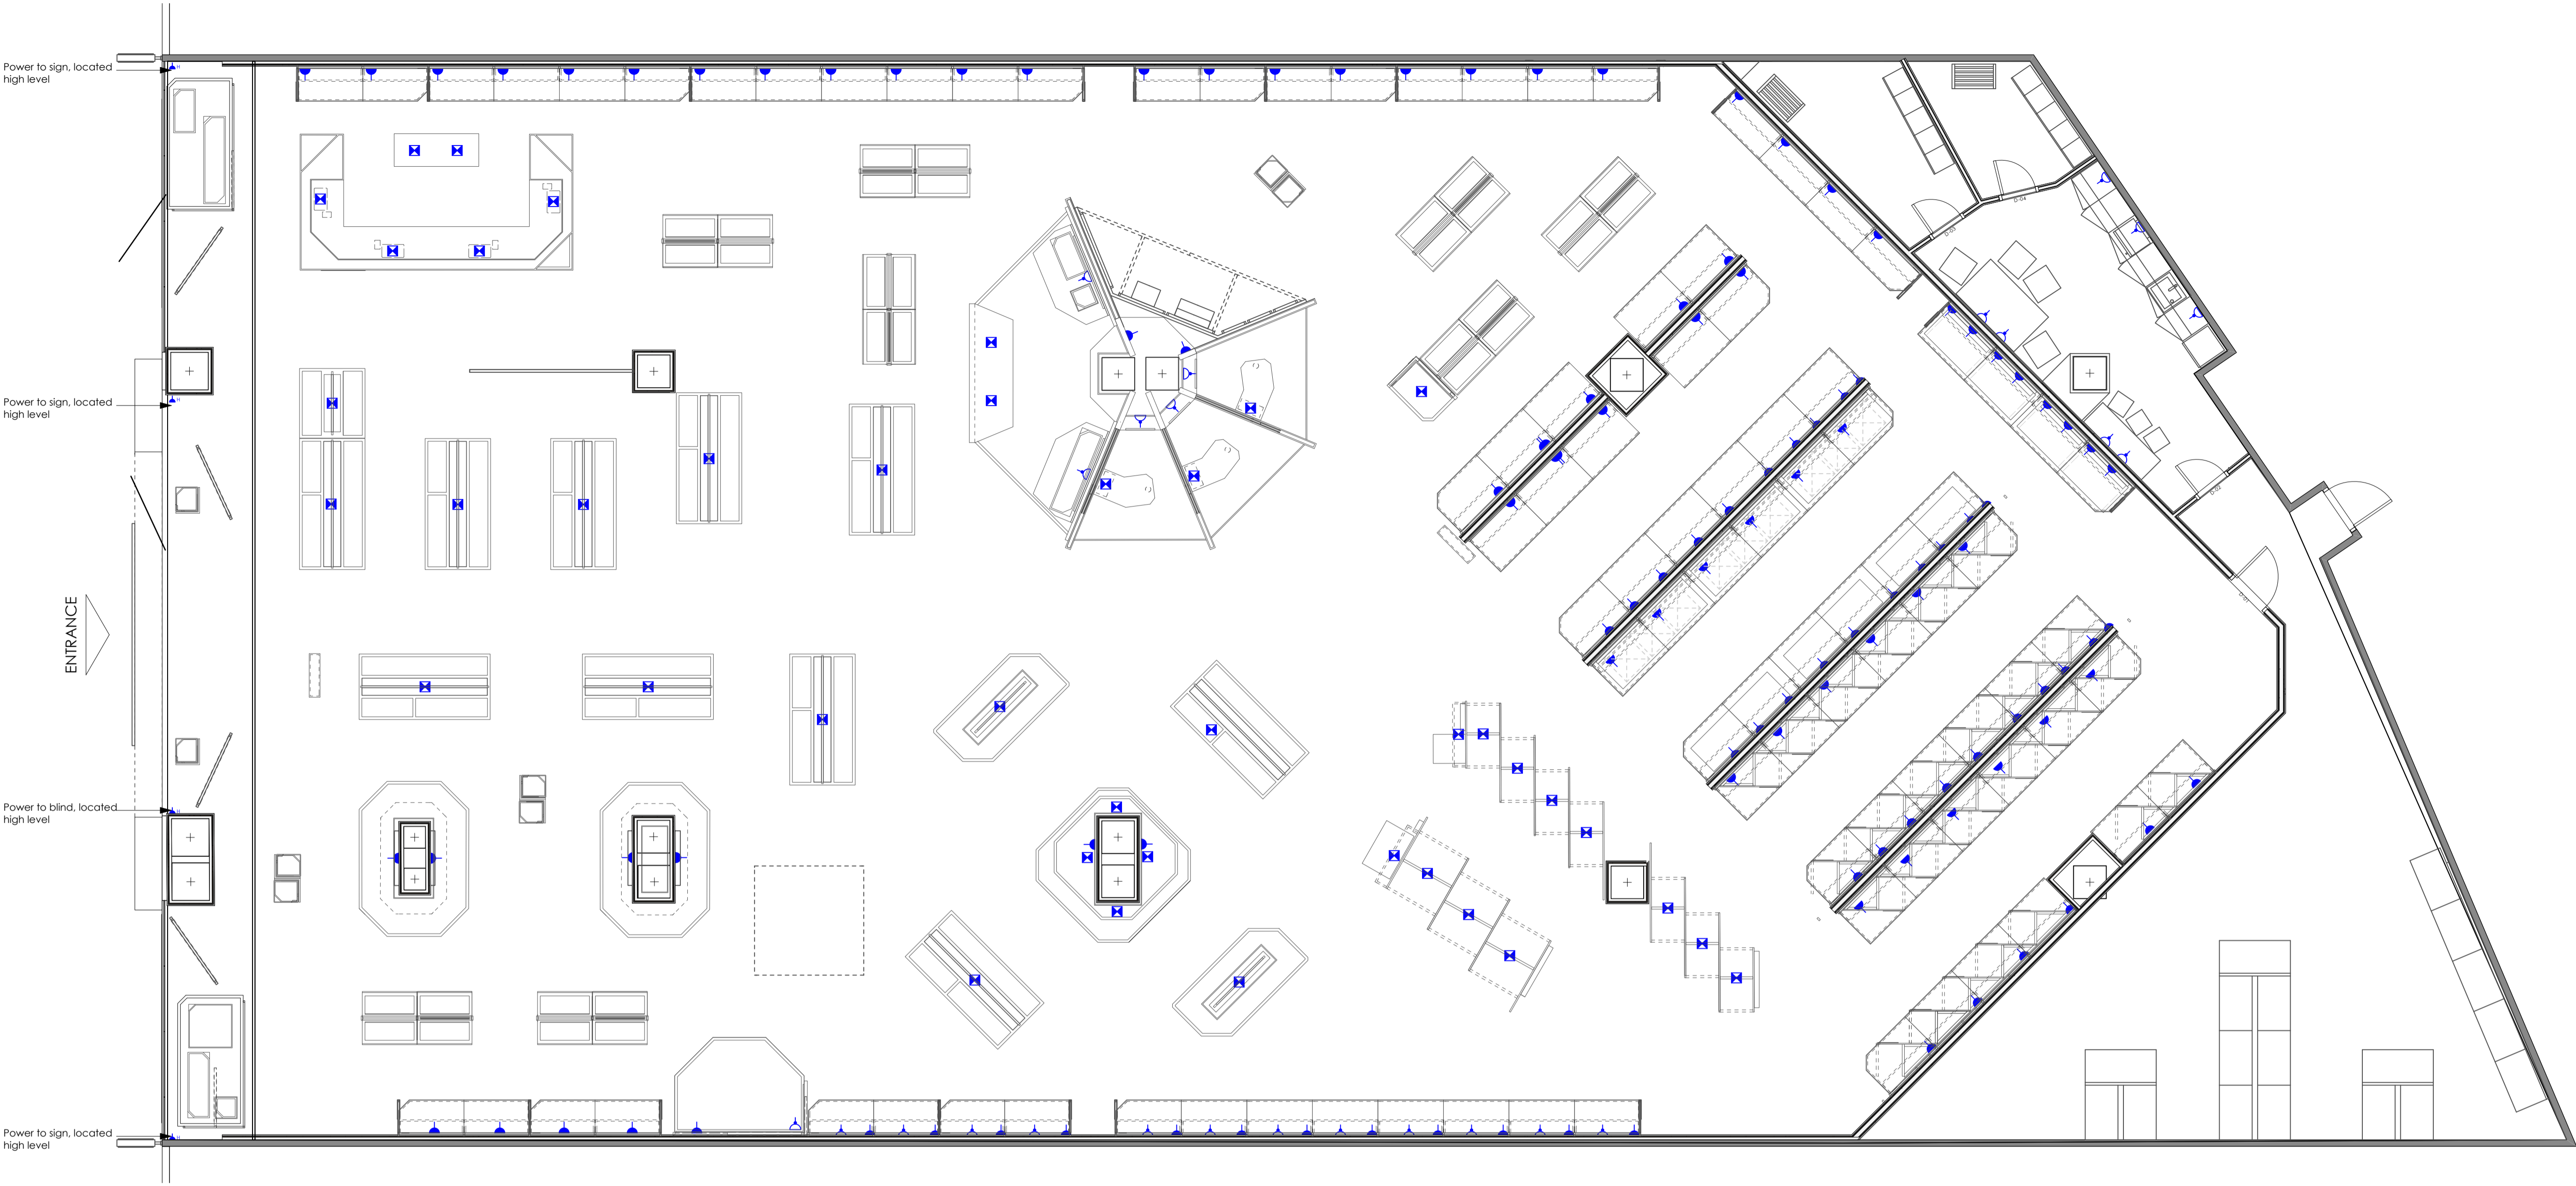

1 **Proposed Electrics**
Scale: 1:65

POWER LEGEND

	Switched single socket outlet
	Unswitched single outlet
	Unswitched single outlet located at ceiling
	Power from floor box below



ISSUED FOR APPROVAL

APPROVED BY:

NAME

SIGNED

DATE

NOTES

THE PROPOSED IS DESIGN INTENT ONLY.

BUILDING SHELL BASED ON CLIENT SUPPLIED DRAWING 18.09.2024


FIXTURES LOCATION AND QTY BASED FROM TAKING DATA FROM CLIENT SUPPLIED PRODUCT MATRIX 'Matrix_Gldani'

LOCATION OF PRODUCTS SUGGESTION ONLY BASED ON DESIGN. CLIENT TO CONFIRM FINAL LOCATION OF PRODUCTS

HEIGHT OF SOCKETS TO SUITE FIXTURES DEVELOPED BY OTHERS.

CONTRACTOR TO SURVEY SPACE PRIOR TO INSTALLATION.

Date	No.	Revision Notes
------	-----	----------------

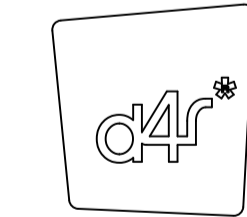

design4retail Ltd
Unit 2/3 Bitterwell Business Park
Lutterworth
Leicestershire
LE17 4JF
TEL: 01455 203352
www.design4retail.co.uk

Client
ALTA RETAIL
GLDANI MALL


Project Description
Electrics Proposed

Sheet Scale 1:65 on A1	Date 16/06/2025
---------------------------	--------------------


Status Df1 V12	Drawn By EP
-------------------	----------------

Drawing Number 19	Revision
----------------------	----------


The drawing and information contained herein is the property of Design 4 Retail Ltd. It must not be reproduced or formed, in part or whole without permission of the said company. All drawings, concepts and designs remain the intellectual property of Design 4 Retail Ltd.

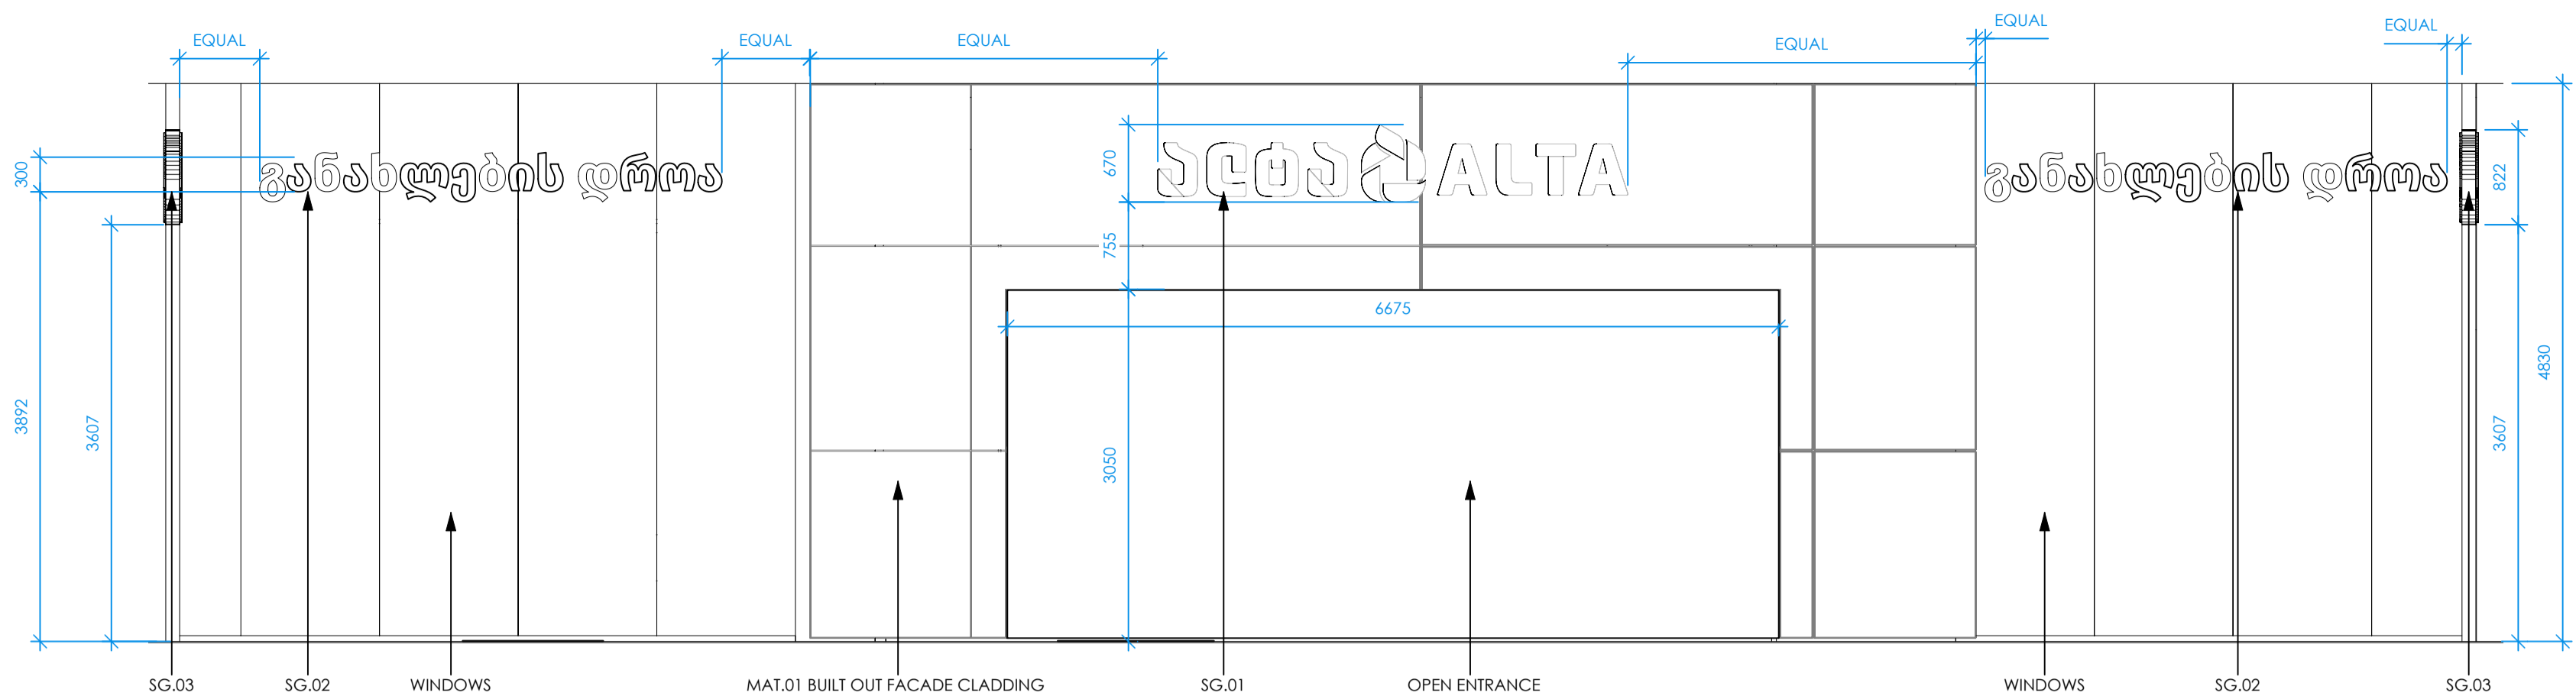

2 Shopfront Display
Scale: 1:50

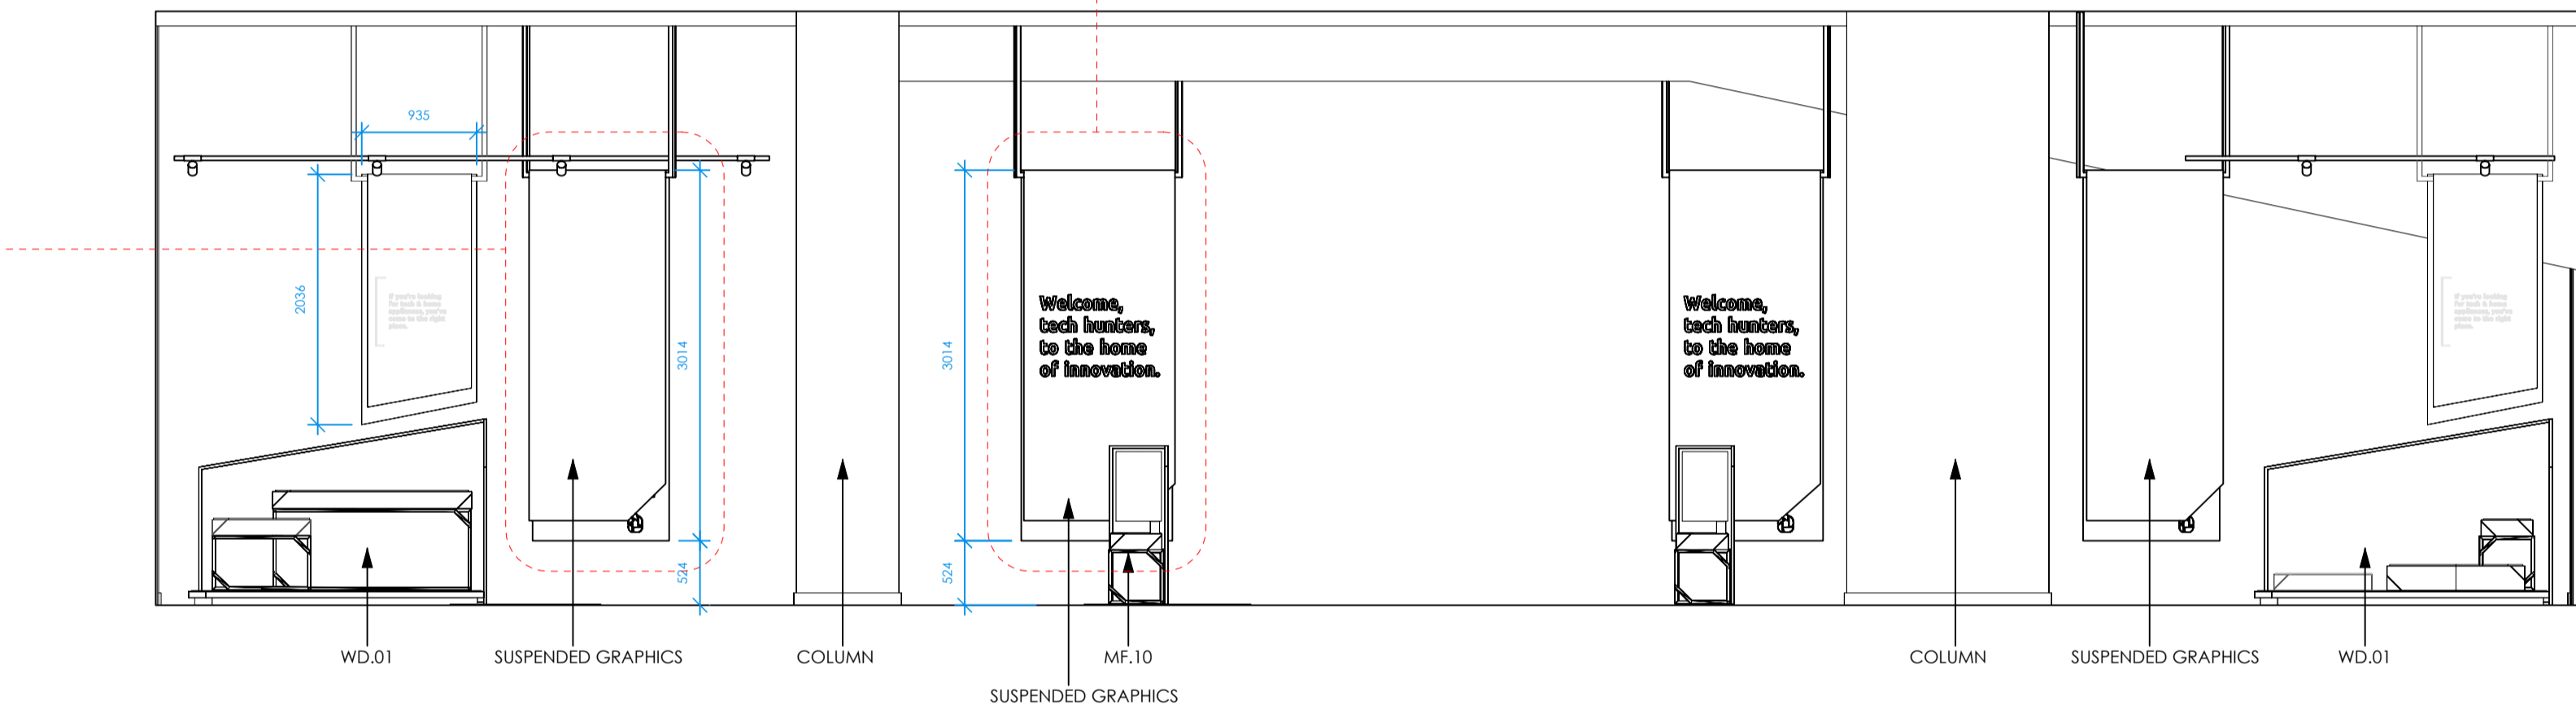

3 Shopfront Plan
Scale: 1:50

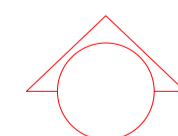

ISSUED FOR APPROVAL	
APPROVED BY:	
NAME	_____
SIGNED	_____
DATE	_____



Design4Retail Ltd
Unit 2/3 Billeswell Business Park
Billeswell
Leicester
Le19 4LR
Tel: 01455 203352
www.design4retail.co.uk

ent
LTA RETAIL
GLDANI MALL


Project Description

Internal Elevations Proposed

Sheet Scale 5 on A1	Date 16/06/2025
Status V12	Drawn By EP
Drawing Number	Revision

drawing and information contained herein is the property of Design 4 Retail Ltd. It must not be reproduced or loaned, in part or whole without permission of the said company. All drawings, concepts and designs remain the intellectual property of Design 4 Retail Ltd.



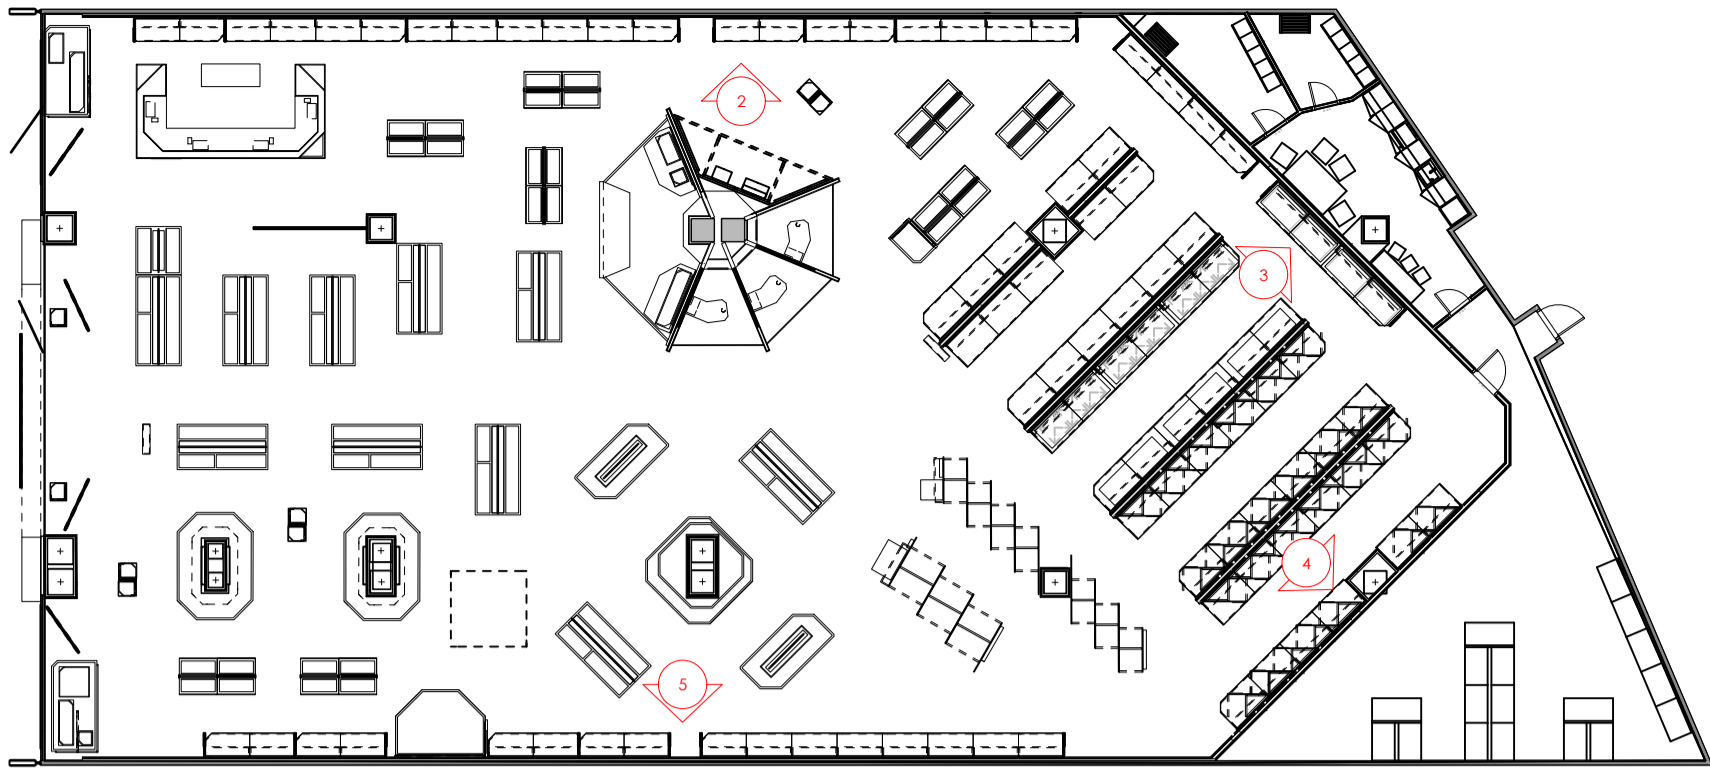

ISSUED FOR APPROVAL

APPROVED BY:


NAME

SIGNED

DATE

1

Plan for ref
Scale: 1:200

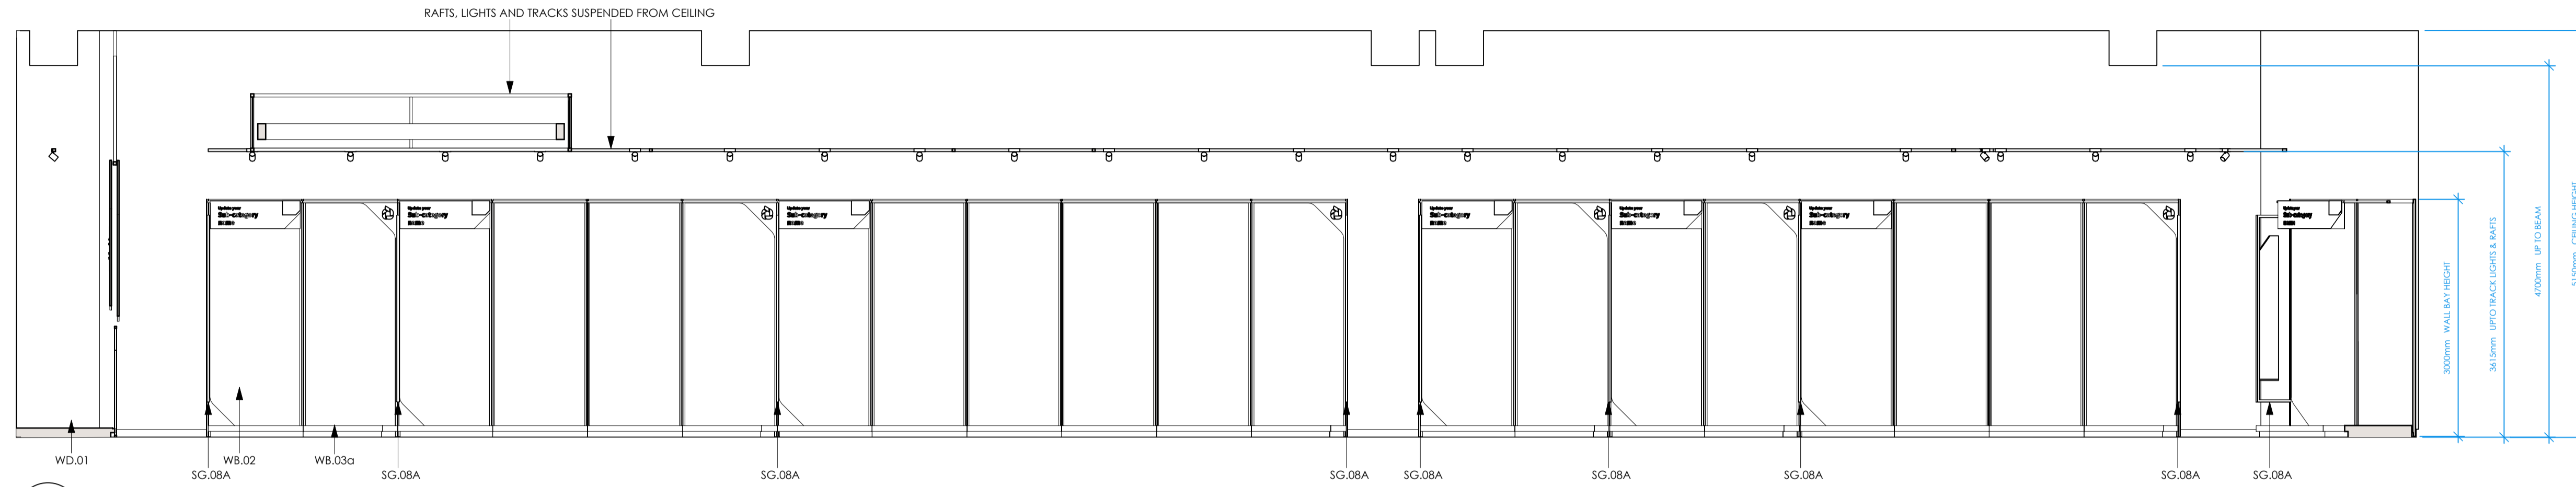


2

left wall
Scale: 1:50




3

Rear wall - Left
Scale: 1:50

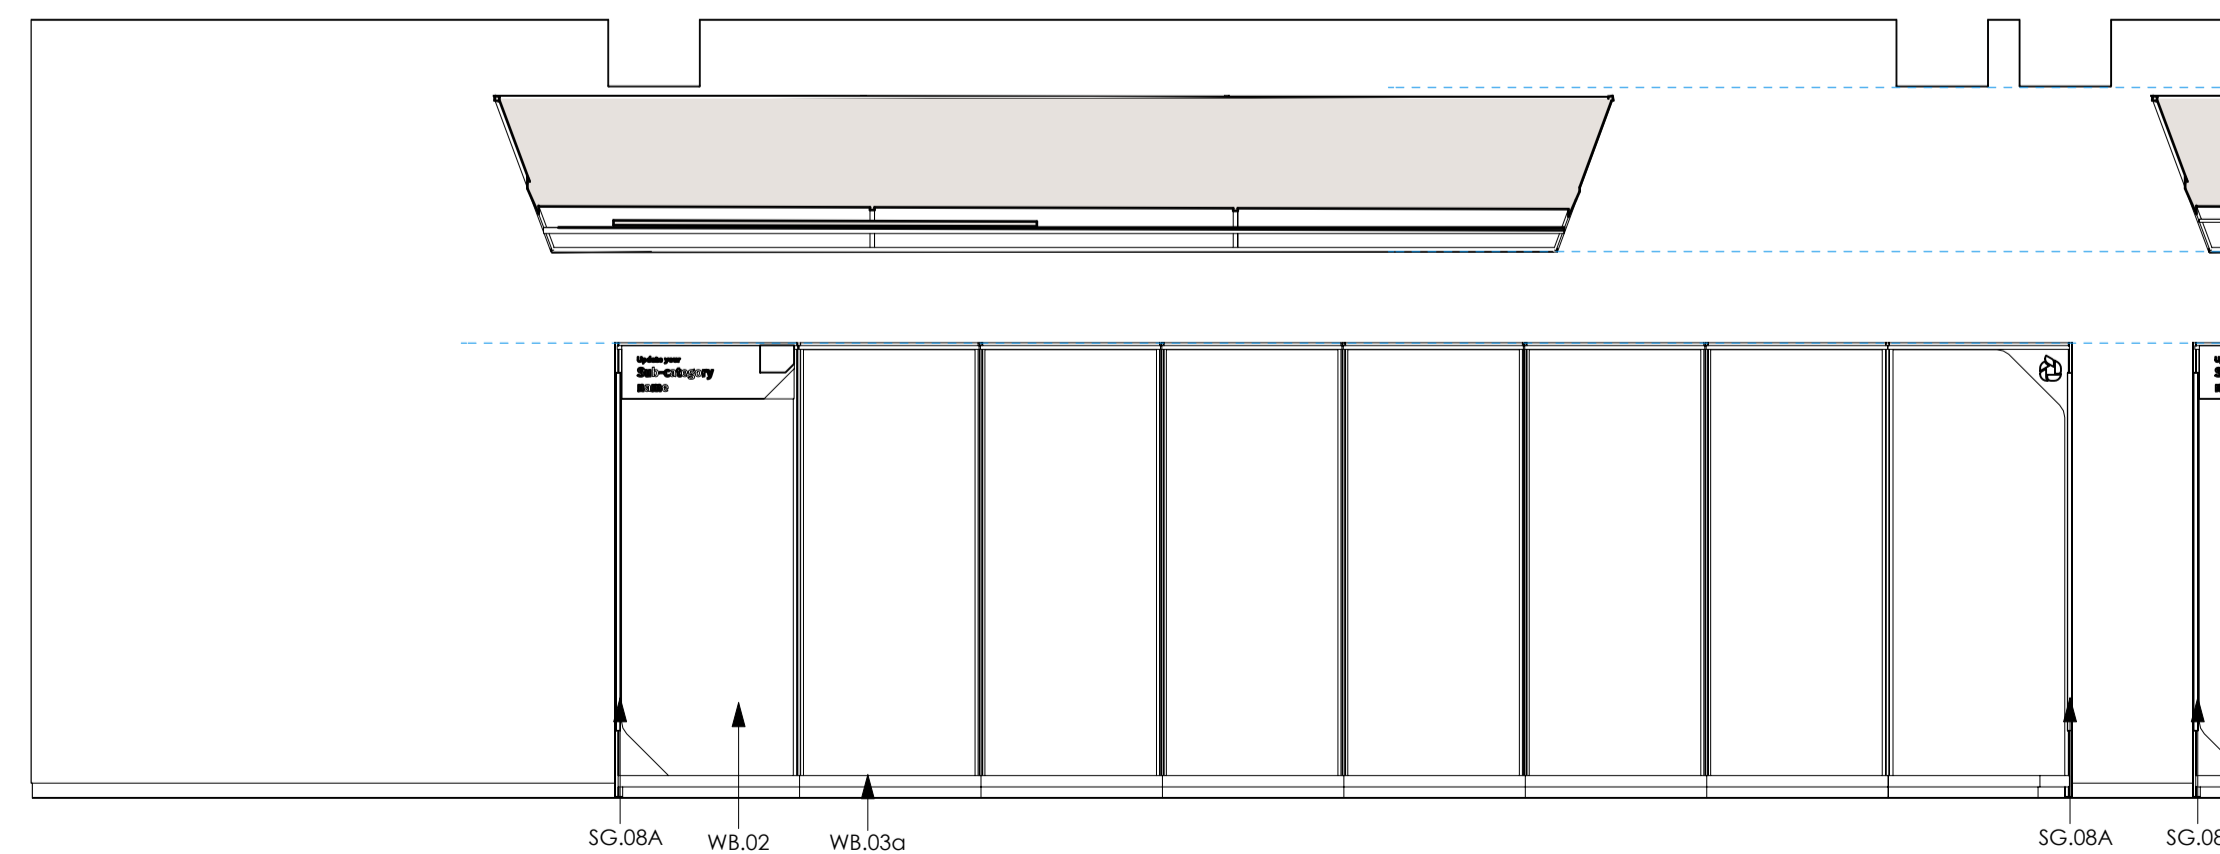


5

Right wall
Scale: 1:50

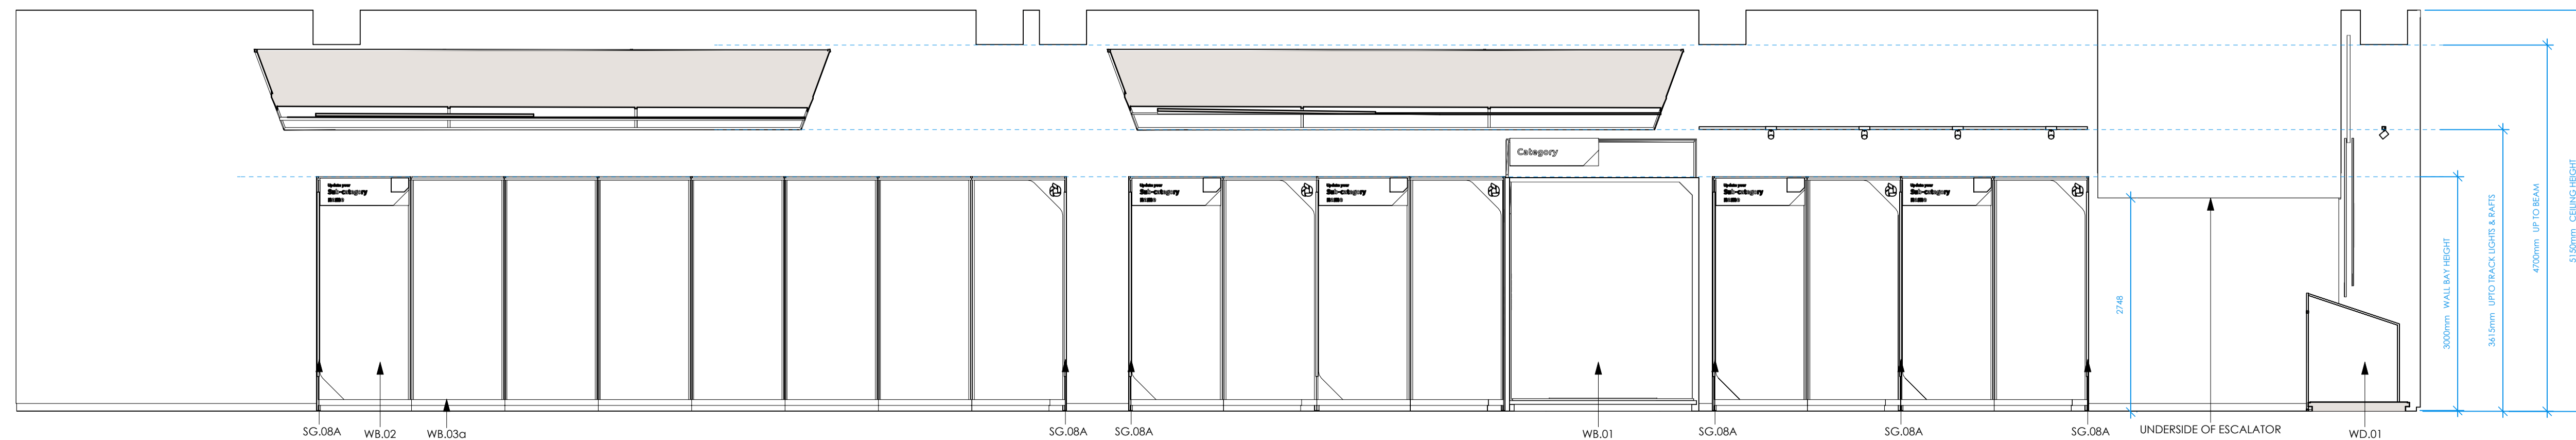

4

Rear wall - Right
Scale: 1:50

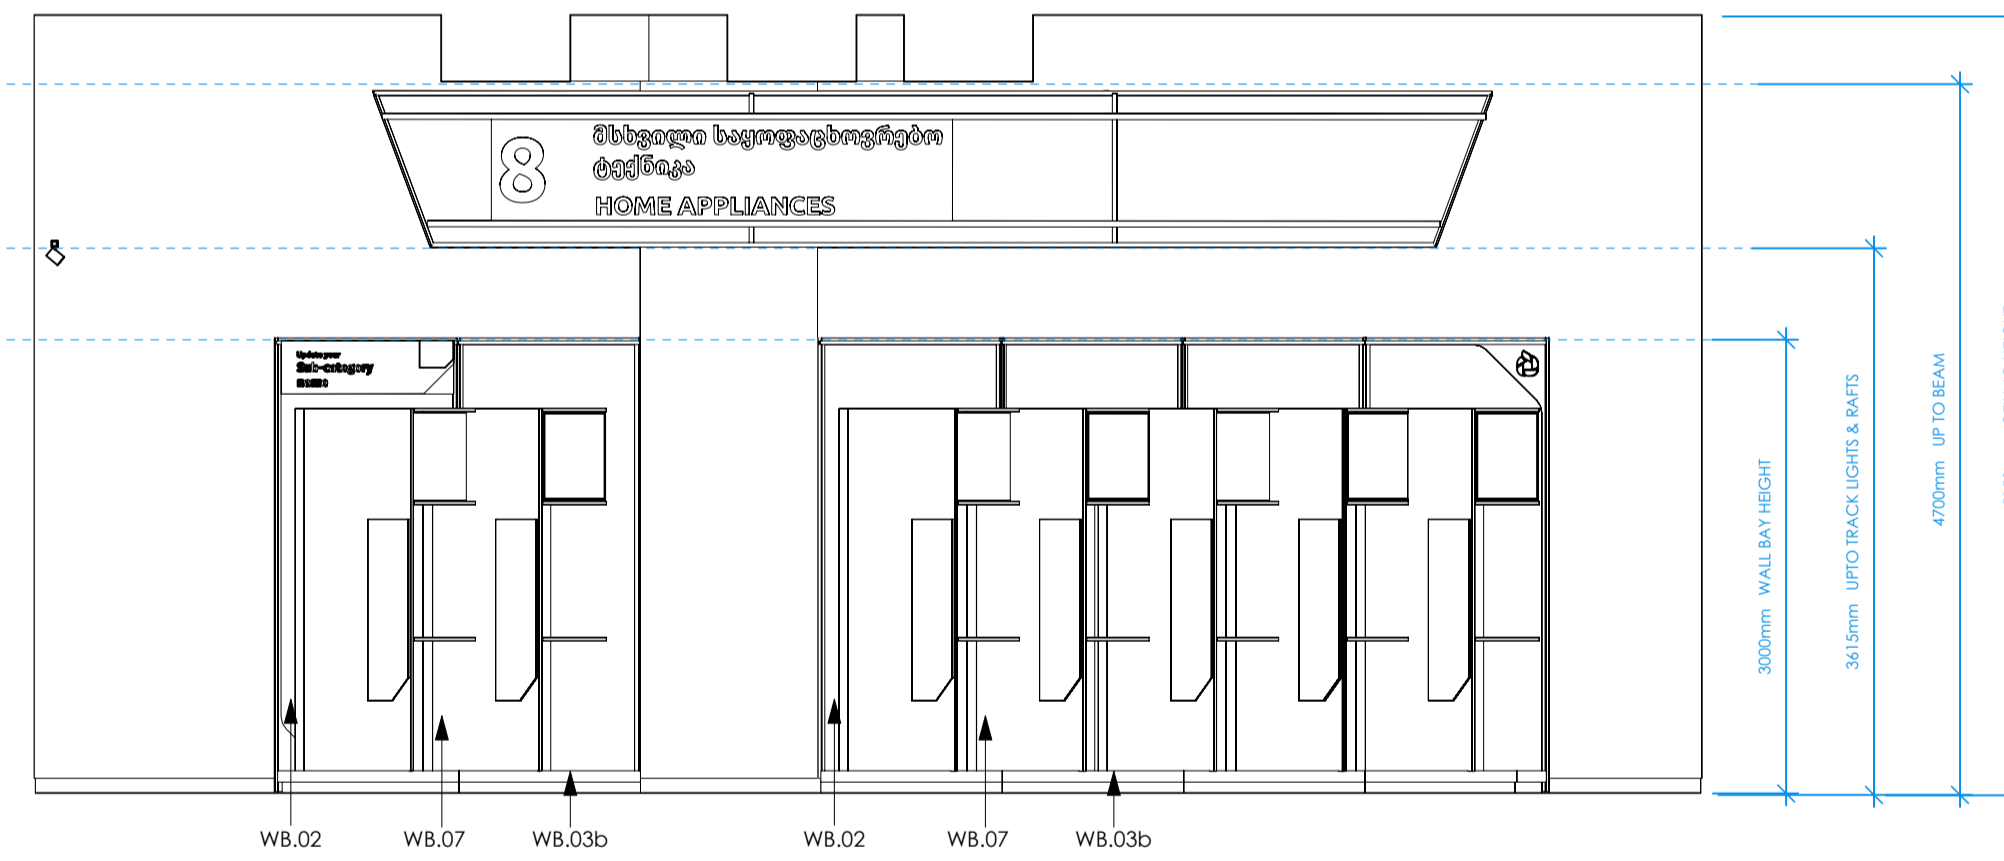

Date No. Revision Notes



design4retail Ltd
Unit 2/3 Silverwell Business Park
Lutterworth
Leicestershire
LE17 4LR
TEL: 01455 203332
www.design4retail.co.uk

Client
ALTA RETAIL
GLDANI MALL

Project Description
Elevations Proposed

Sheet Scale
1:25 on A1

Date
16/06/2025


Status
Df V12

Drawn By
EP


Drawing Number
21

Revision



The drawing and information contained herein is the property of Design 4 Retail Ltd. It must not be reproduced or formed, in part or whole without the permission of the said company. All drawings, concepts and designs remain the intellectual property of Design 4 Retail Ltd.

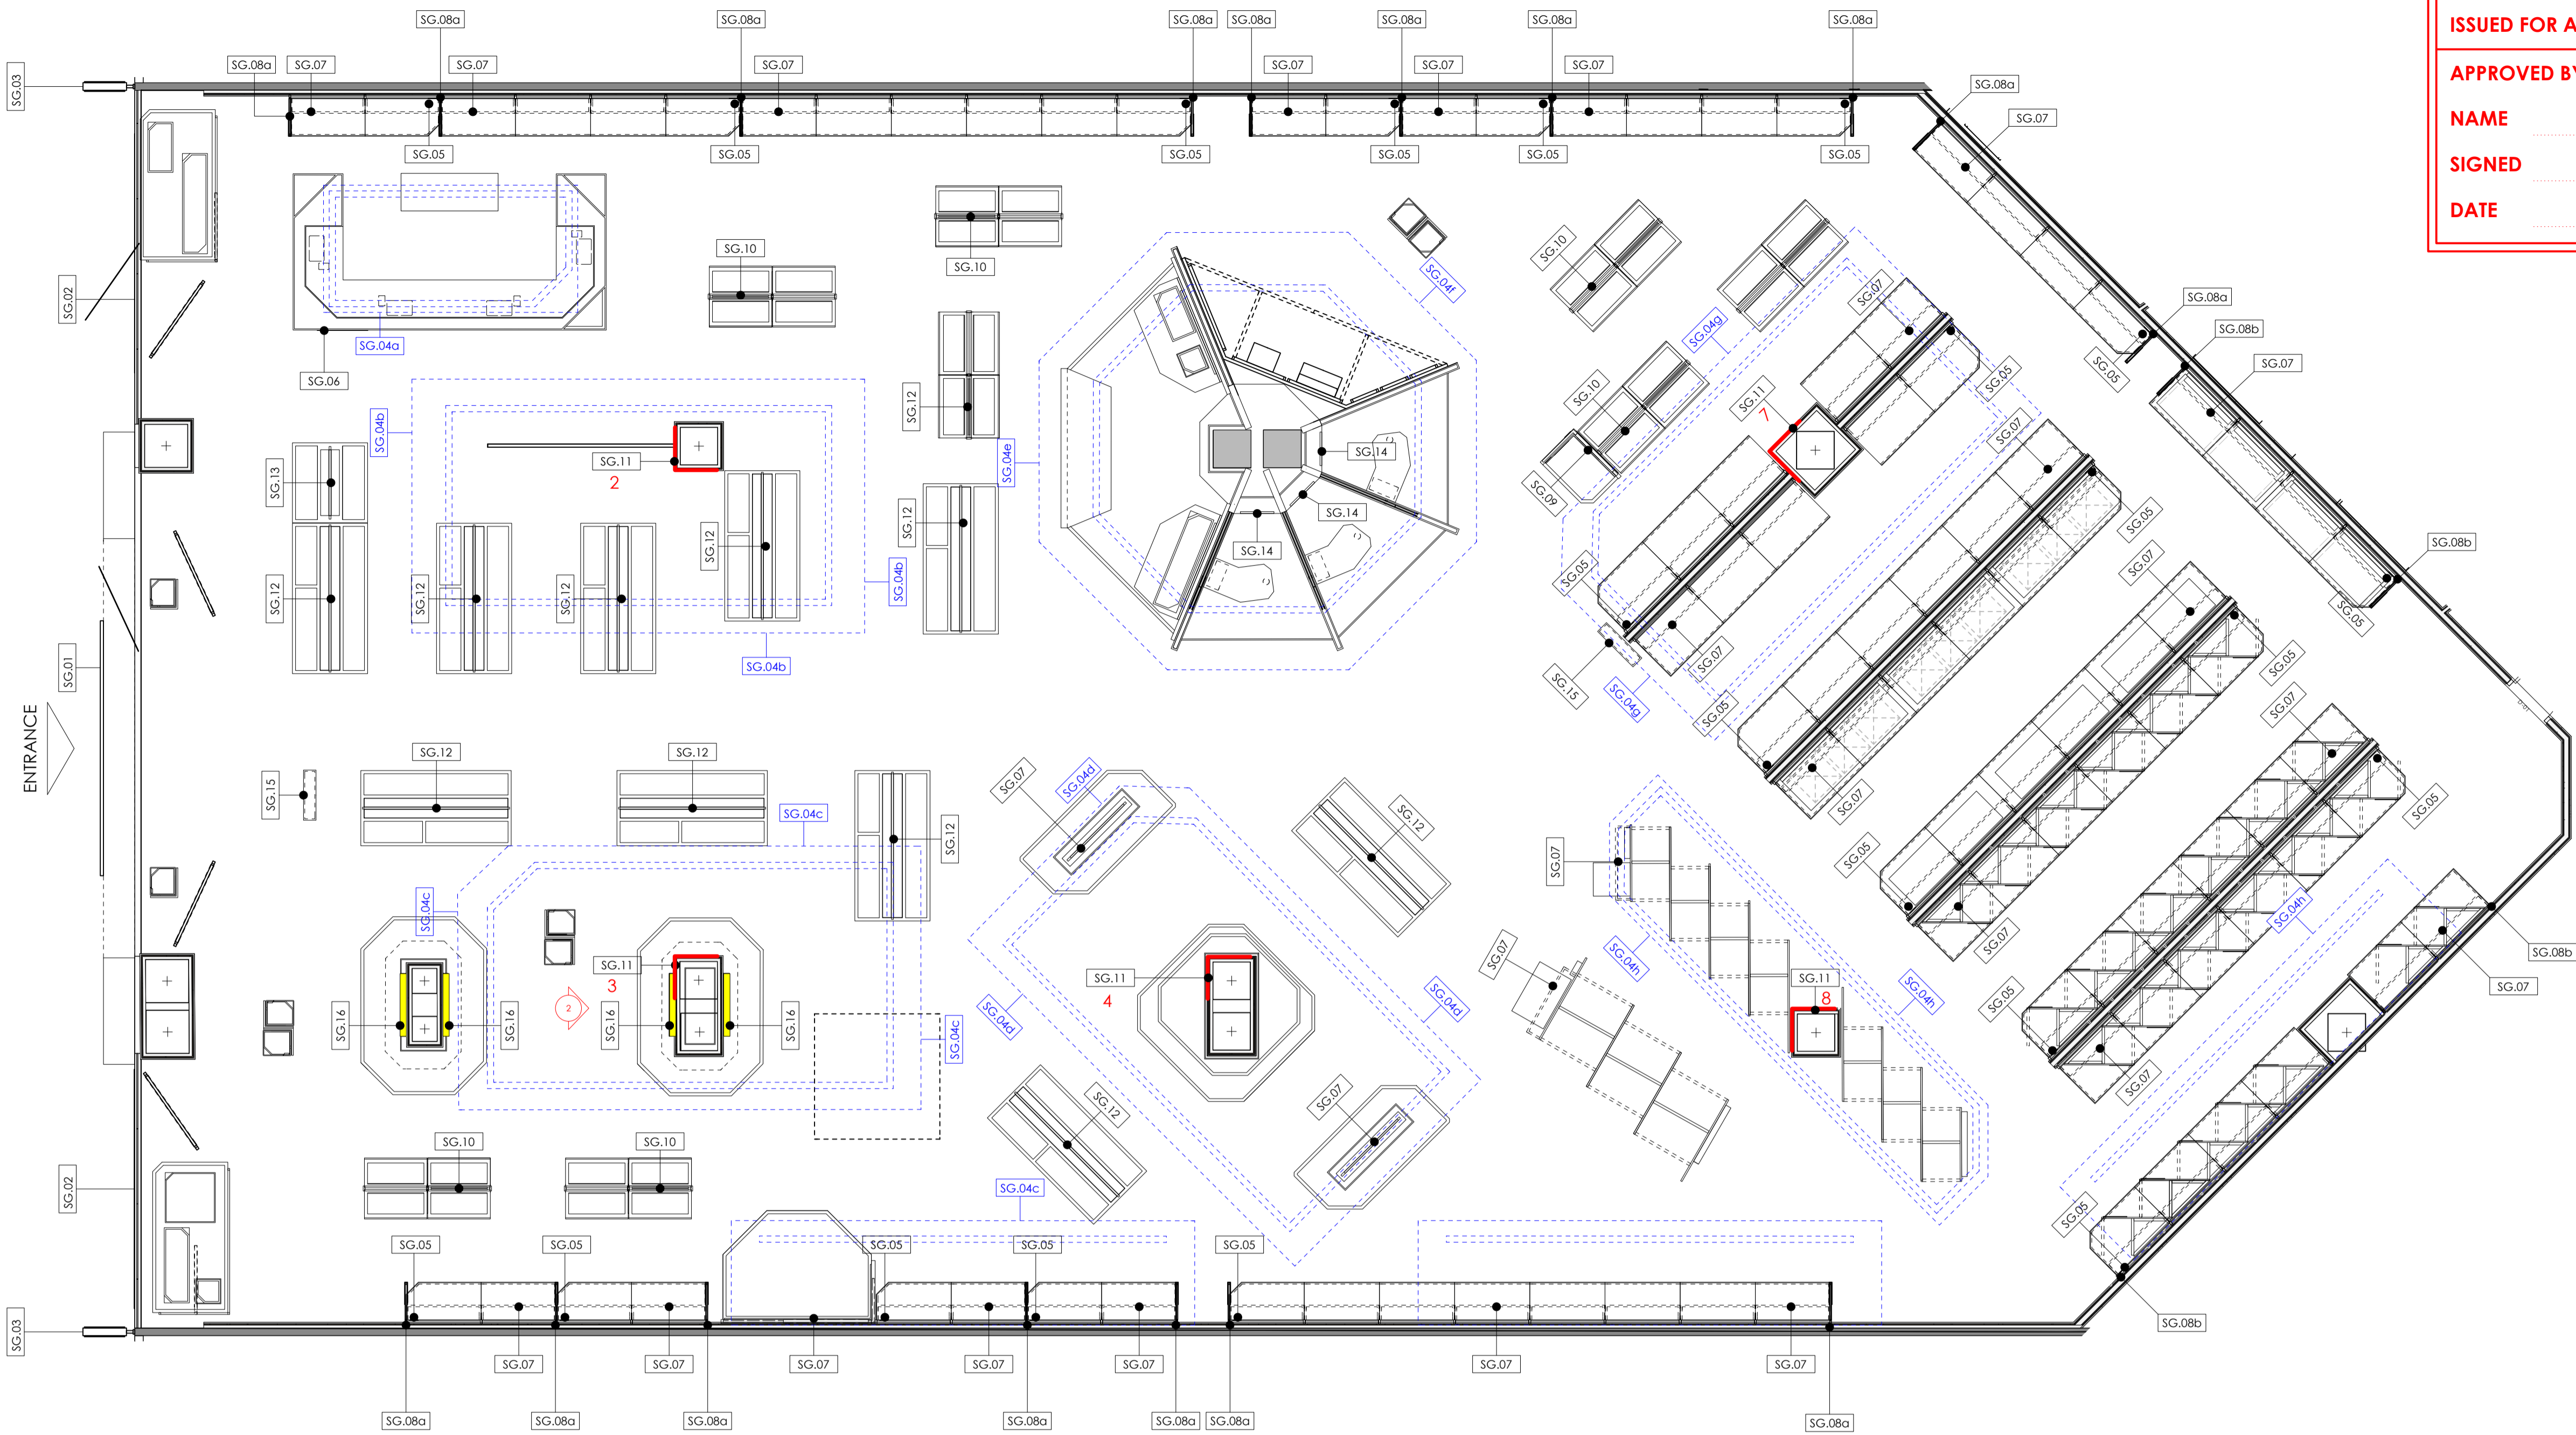

1 Signage plan layout
Scale: 1:65

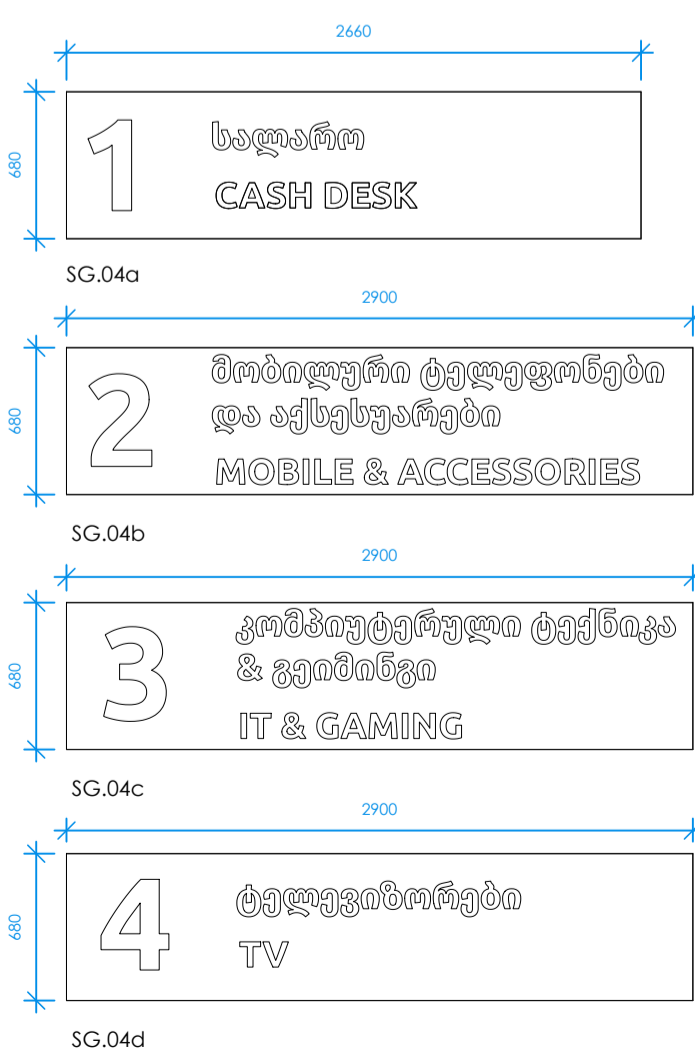

2 Raft key
Scale: 1:35

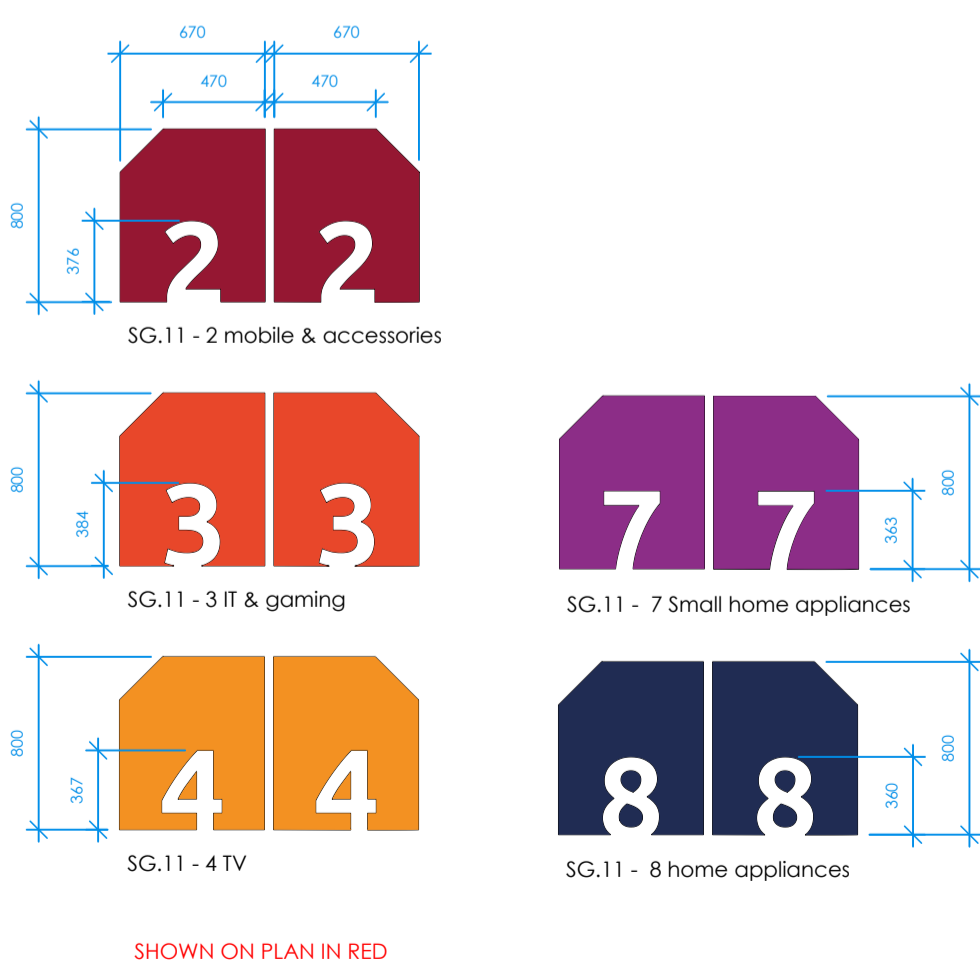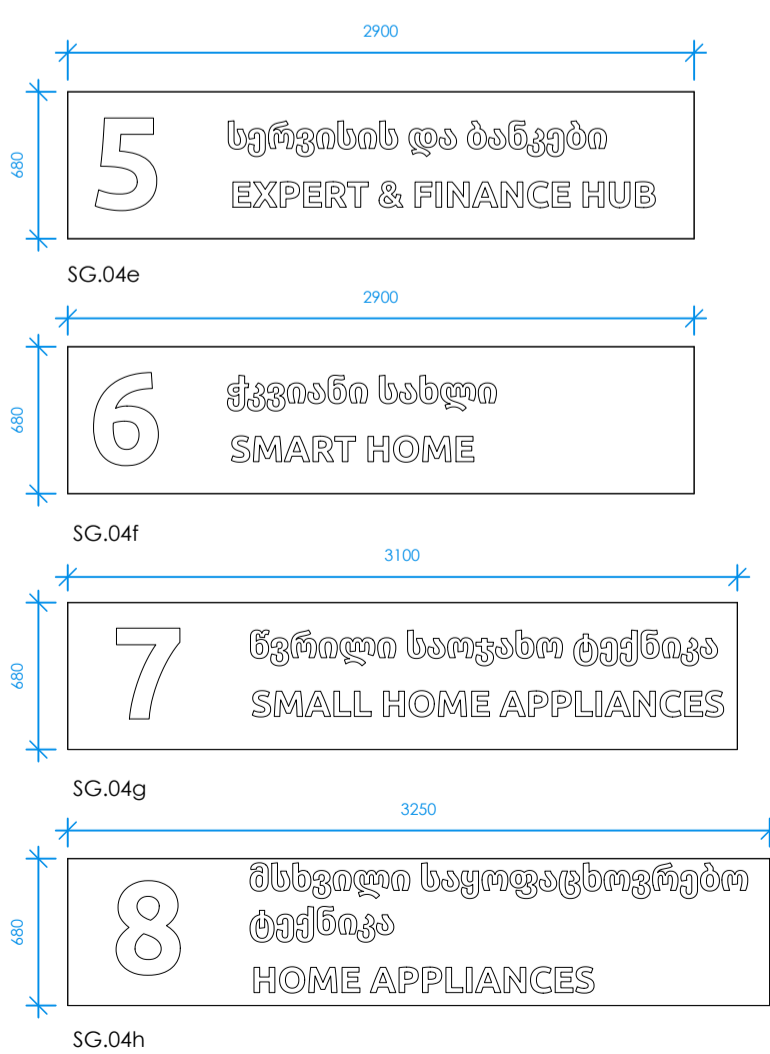

3 Column clad key
Scale: 1:35


ISSUED FOR APPROVAL

APPROVED BY:

NAME

SIGNED

DATE

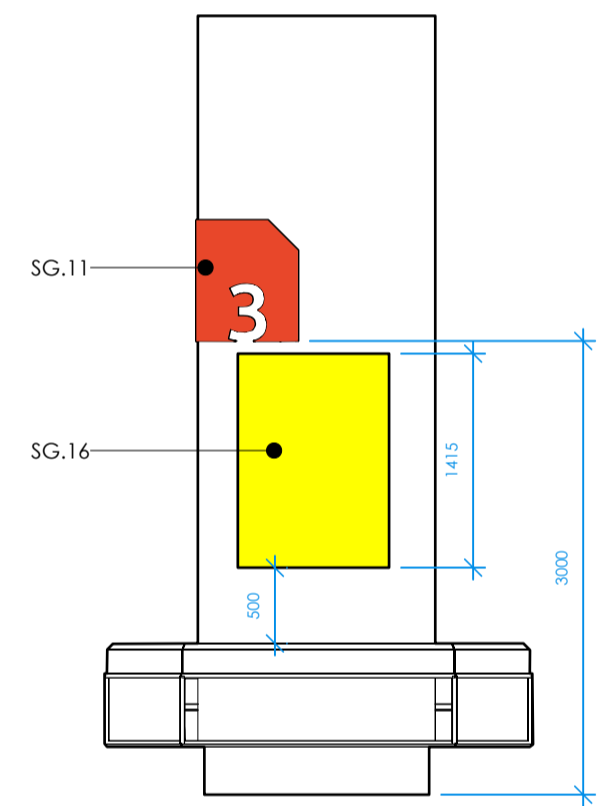

4 Lightbox Elevation
Scale: 1:50

SIGNAGE						
ITEM CODE	ITEM NAME	SIZE	ZONE	MATERIALS	POWER REQUIRED	QTY
SG.01	Fascia signage over entrance	4067w x 466h	Entrance	Opal acrylic with vinyl colours applied to face. Edge lit	Yes	1
SG.02	Vinyl lettering on window	3817w x 300h	Entrance	Vinyl applied to inside face	No	2
SG.03	Projecting sign	697w x 845h x 155w	Entrance	Opal Acrylic in steel casing, back illuminated, with coloured vinyl applied to face	Yes	2
SG.04a	Raft sign - cash desk	2660w x 680h	Accessories	Clear acrylic panel with black CAD cut text lettering applied to panel, held in metal channel which is to be welded to raft.	No	1
SG.04b	Raft sign - mobile accessories	2900w x 680h	Accessories	Clear acrylic panel with black CAD cut text lettering applied to panel, held in metal channel which is to be welded to raft.	No	3
SG.04c	Raft sign - IT & Gaming	2900w x 680h	IT	Clear acrylic panel with black CAD cut text lettering applied to panel, held in metal channel which is to be welded to raft.	No	4
SG.04d	Raft sign - TV	2900w x 680h	TV	Clear acrylic panel with black CAD cut text lettering applied to panel, held in metal channel which is to be welded to raft.	No	4
SG.04e	Raft sign Expert & finance hub	2900w x 680h	Expert hub	Clear acrylic panel with black CAD cut text lettering applied to panel, held in metal channel which is to be welded to raft.	No	2
SG.04f	Smart home	2900w x 680h	smart home	Clear acrylic panel with black CAD cut text lettering applied to panel, held in metal channel which is to be welded to raft.	No	1
SG.04g	Small appliances	3100w x 680h	Small appliances	Clear acrylic panel with black CAD cut text lettering applied to panel, held in metal channel which is to be welded to raft.	No	1
SG.04h	Home appliances	3250w x 680h	Home appliances	Clear acrylic panel with black CAD cut text lettering applied to panel, held in metal channel which is to be welded to raft.	No	3
SG.05	ALTA logo	138w x 167h	Multiple	Acrylic with coloured vinyls applied to face	No	22
SG.06	Cash desk sign	240h x 810w	Cash desk	Acrylic lettering to front of cash desk	No	1
SG.07	Suspended category signage	1140w x 350h x 50d	All zones	MAT.04 with black vinyl text	No	27
SG.08a	Wallbay vertical sign 600base	600w x 2365h	Accessories, IT, Gaming	Clear acrylic panel with white patterned print, held in metal frame which fixes back to wallbay upright	No	14
SG.08b	Wallbay vertical sign 800base	800w x 2365h	Large appliances	Clear acrylic panel with white patterned print, held in metal frame which fixes back to wallbay upright	No	4
SG.09	Gondola end cap signage	830w x 445h x 50d	Small appliances	Acrylic with coloured vinyls applied to face	No	1
SG.10	Gondola category signage	900w x 280h x 50d	All zones	Folded metal carrier with mag prints applied to both faces	No	7
SG.11	Column clad	670w x 800h x 670d	All zones	Acrylic with coloured vinyls applied to face	No	5
SG.12	Mobile table large product signage	2300w x 350h x 50d	mobile	MAT.04 with black vinyl text	Yes	10
SG.13	Mobile table small product signage	1050w x 350h x 50d	mobile	MAT.04 with black vinyl text	Yes	2
SG.14	ALTA logo small	560w x 64h	Finance POD	White acrylic logo	No	3
SG.15	Totem navigation	800w x 2160h	Entrance and Home ap	MAT.06 with vinyl print	No	2
SG.16	Lightbox	100d x 1000w x 1415h	IT	Tension fabric lightbox in silver frame fixed back to column	Yes	4

NOTES

THE PROPOSED IS DESIGN INTENT ONLY.

BUILDING SHELL BASED ON CLIENT SUPPLIED DRAWING 18.09.2024

FIXTURES LOCATION AND QTY BASED FROM TAKING DATA FROM CLIENT SUPPLIED PRODUCT MATRIX 'Matrix_Gldani'

LOCATION OF PRODUCTS SUGGESTION ONLY BASED ON DESIGN. CLIENT TO CONFIRM FINAL LOCATION OF PRODUCTS

CONTRACTOR TO SURVEY SPACE PRIOR TO INSTALLATION.

Date No. Revision Notes



design4retail Ltd
Unit 2/3 Biffenwell Business Park
Lutterworth
Leicestershire
LE17 4EP
TEL: 01455 203332
www.design4retail.co.uk

Client
ALTA RETAIL
GLDANI MALL

Project Description
Signage Plan Proposed

Sheet Scale
1:65 on A1

Date
16/06/2025

Status
DIT V12

Drawn By
EP

Drawing Number
22

Revision

The drawing and information contained herein is the property of Design 4 Retail Ltd. It must not be reproduced or formed, in part or whole without the permission of the said company. All drawings, concepts and designs remain the intellectual property of Design 4 Retail Ltd.