

ქ. ზუგდიდში არსებული "ლიბერთი ბანკი"-ის, ს/კ-ით
43.31.55.115, სანტექნიკის სისტემის პროექტი

KEYPLAN:

GENERAL NOTES:

ქ. ზუგდიდის "ლიბერთი ბანკი"
ს/კ-ით 43.31.55.115

REVISION:

A	
B	""
C	
D	
E	
F	

DATE:

08.12.2022

PROJECT NAME:

PROJECT ADDRESS:

CUSTOMER:

CONTRACTOR:

PERFORMED BY:

LLC "TES"



POSITION:

NAME:

SIGNATURE:

DIRECTOR	GIORGI MAGHRADZE	
DESIGNED BY	E.ABRAMASHVILI	
CHECKED BY	G.MAGHRADZE	

DRAWING CODE:

DISCIPLINE:

DRAWING DESCRIPTION:

თავფურცელი

DRAWING STAGE:

სანტექნიკა

PAGE NUMBER:

013

SIGNATURE DATE:

08.12.2022

SCALE:

1:100

PAGE FORMAT:

A3

TBILISI GEORGIA


2022 Year

sarTuli -1

saproeqto gegma

-1 sarTulis farTi: 357.0kv.m

- 1. sacavi -2
- 2. gadamTvelelebi -9
- 3. inkasacia -1
- 4. arqivariusi -1
- 5. lombardis kontroli -2
- 6. sameurneo -1
- 7. sawyobi -2
- 8. buRalteri -1
- 9. soflis saxli -1
- 10. eliqsis kontroli -1

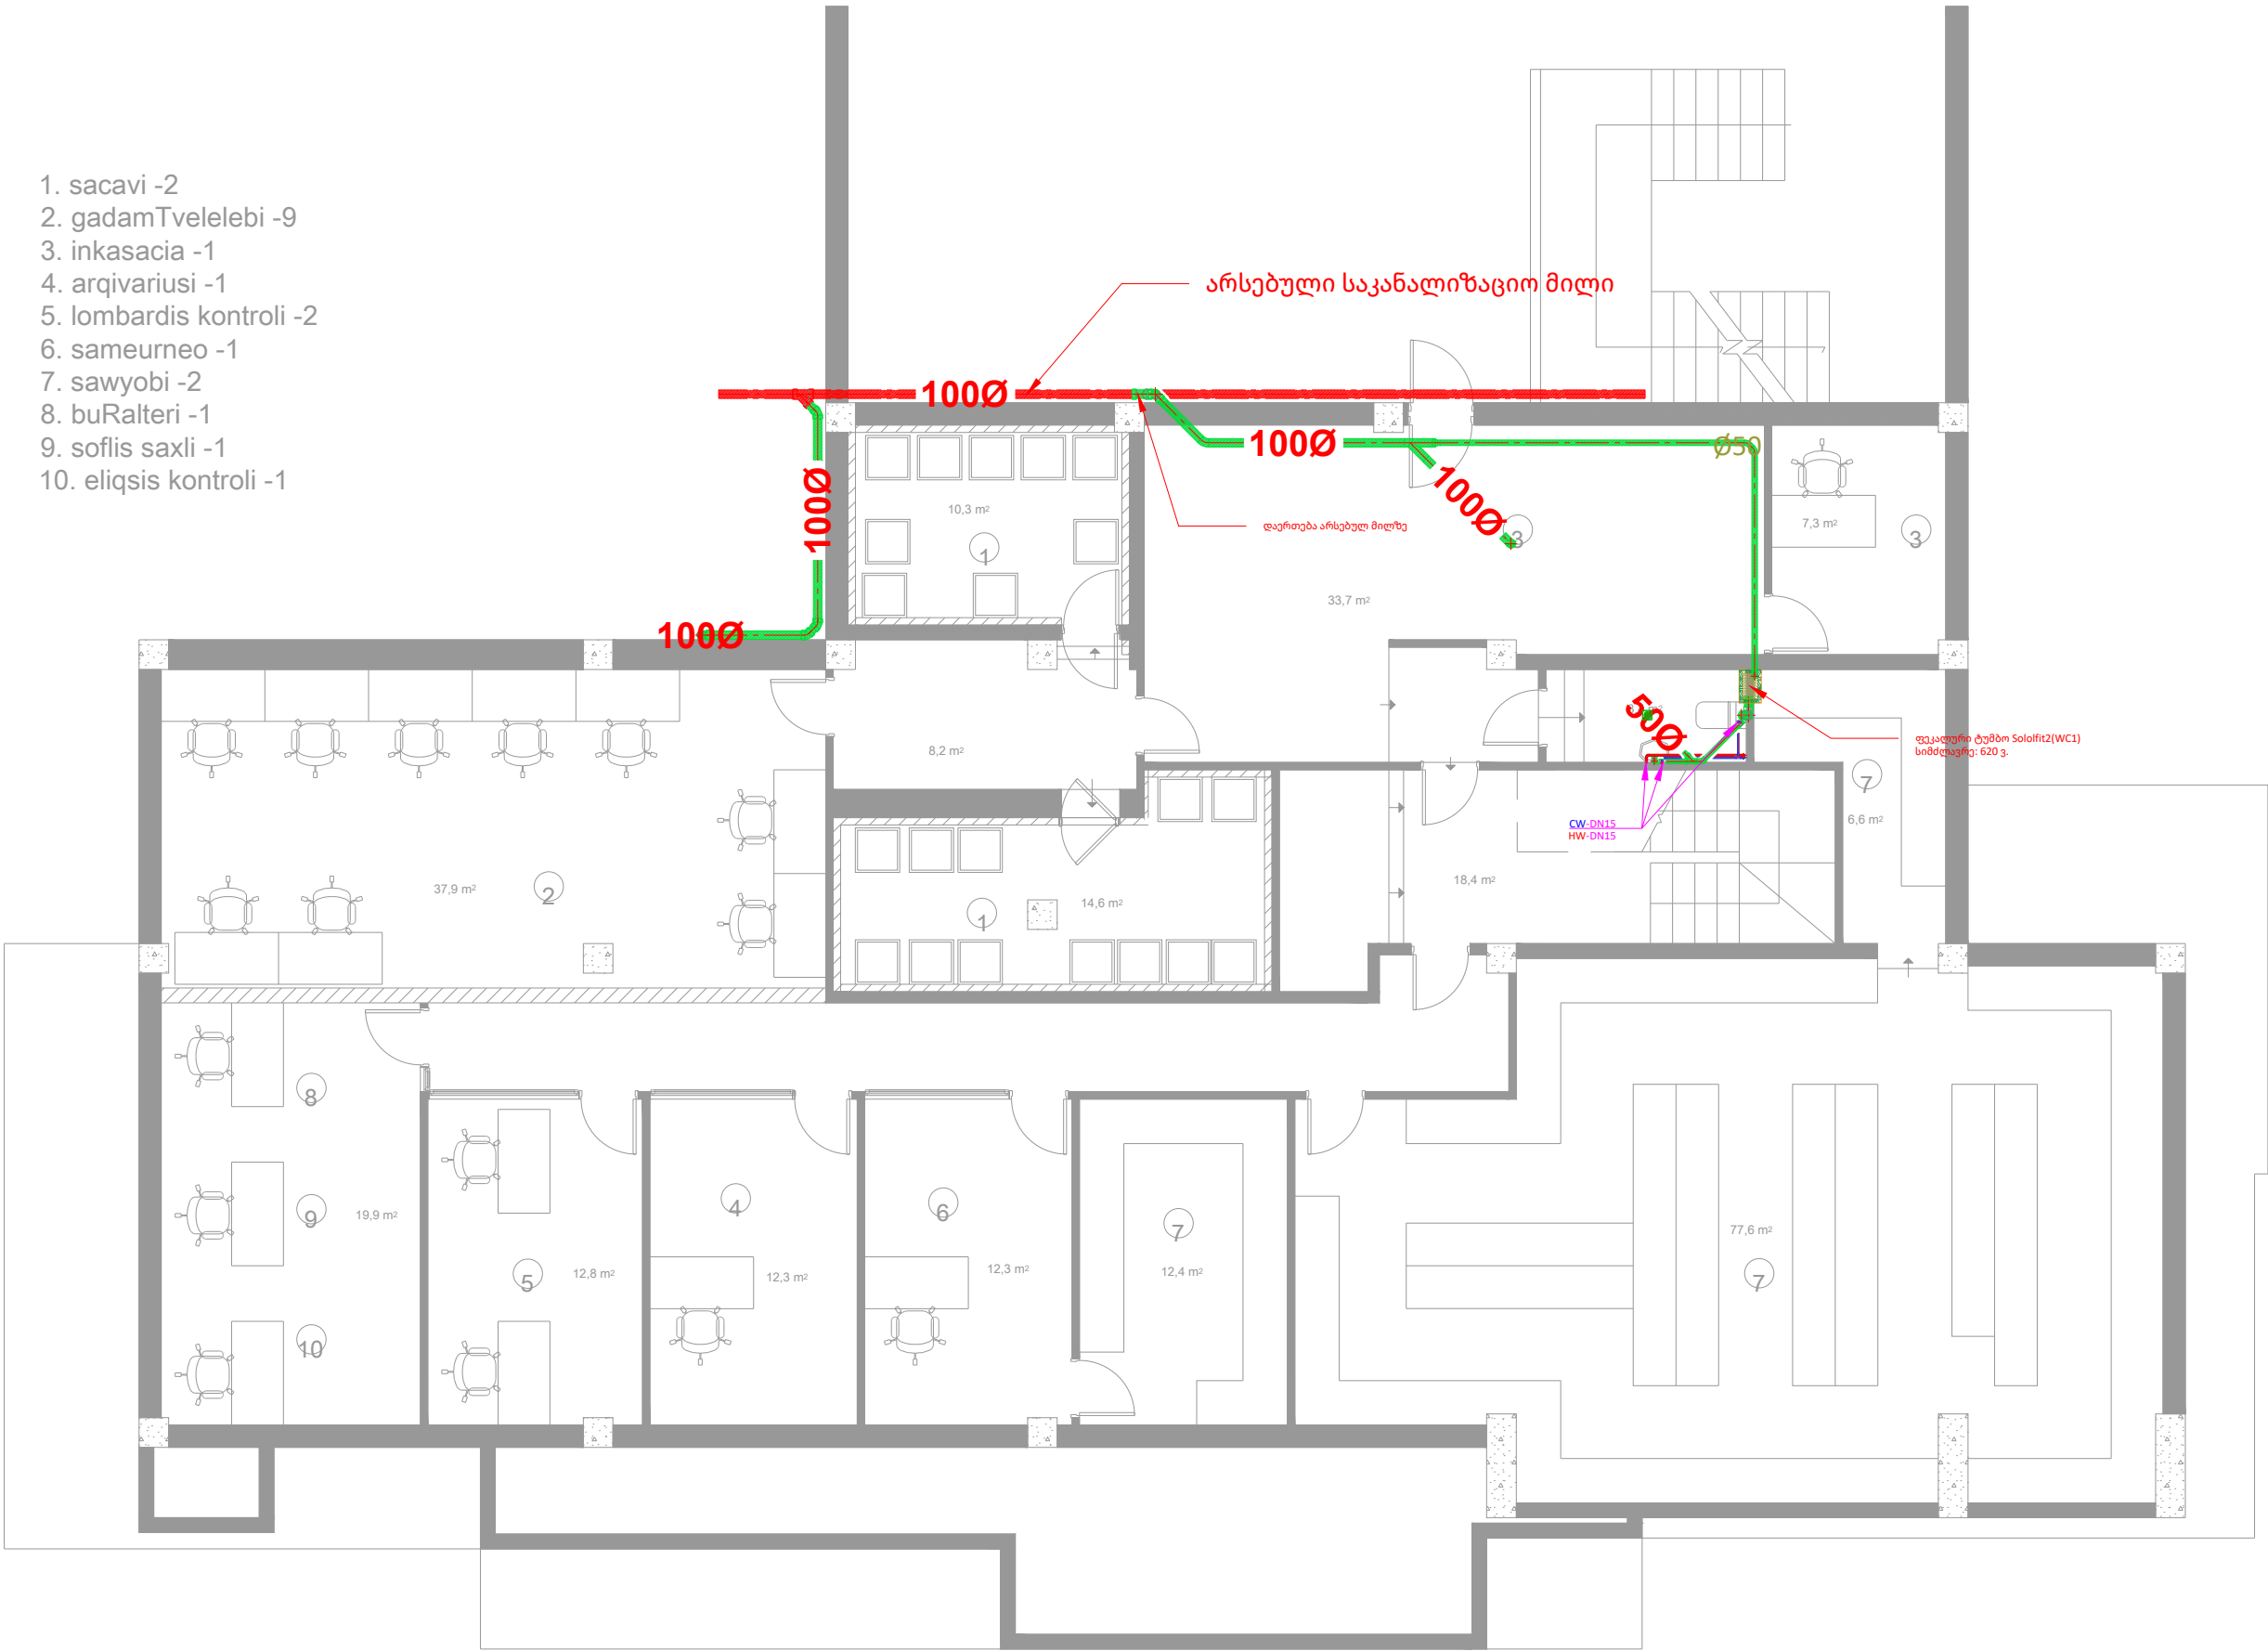

KEYPLAN:

GENERAL NOTES:

ქ. ზუგდიდის "ლიბერთი ბანკი"
ს/კ-ით 43.31.55.115

REVISION:

REVISION:	DATE:
A	
B	08.12.2022
C	
D	
E	
F	

PROJECT NAME:

PROJECT ADDRES:

CUSTOMER:

CONTRACTOR:

PERFORMED BY:

LLC "TES"



POSITION: NAME: SIGNATURE:

DIRECTOR	GIORGI MAGHRADZE	
DESIGNED BY	E.ABRAMASHVILI	
CHECKED BY	G.MAGHRADZE	

DRAWING CODE:

DISCIPLINE:

DRAWING DESCRIPTION:

-1 სართული

DRAWING STAGE:

სანტექნიკა

PAGE NUMBER:

013

SIGNATURE DATE: 08.12.2022

SCALE: 1:100

PAGE FORMAT: A3

TBILISI GEORGIA


2022 Year

zugdidis filiali

sarTuli 1
koreqtirebuli gegma

saerTo farTi: 1125.5.0 kv.m

1 sarTulis farTi: 383.0kv.m

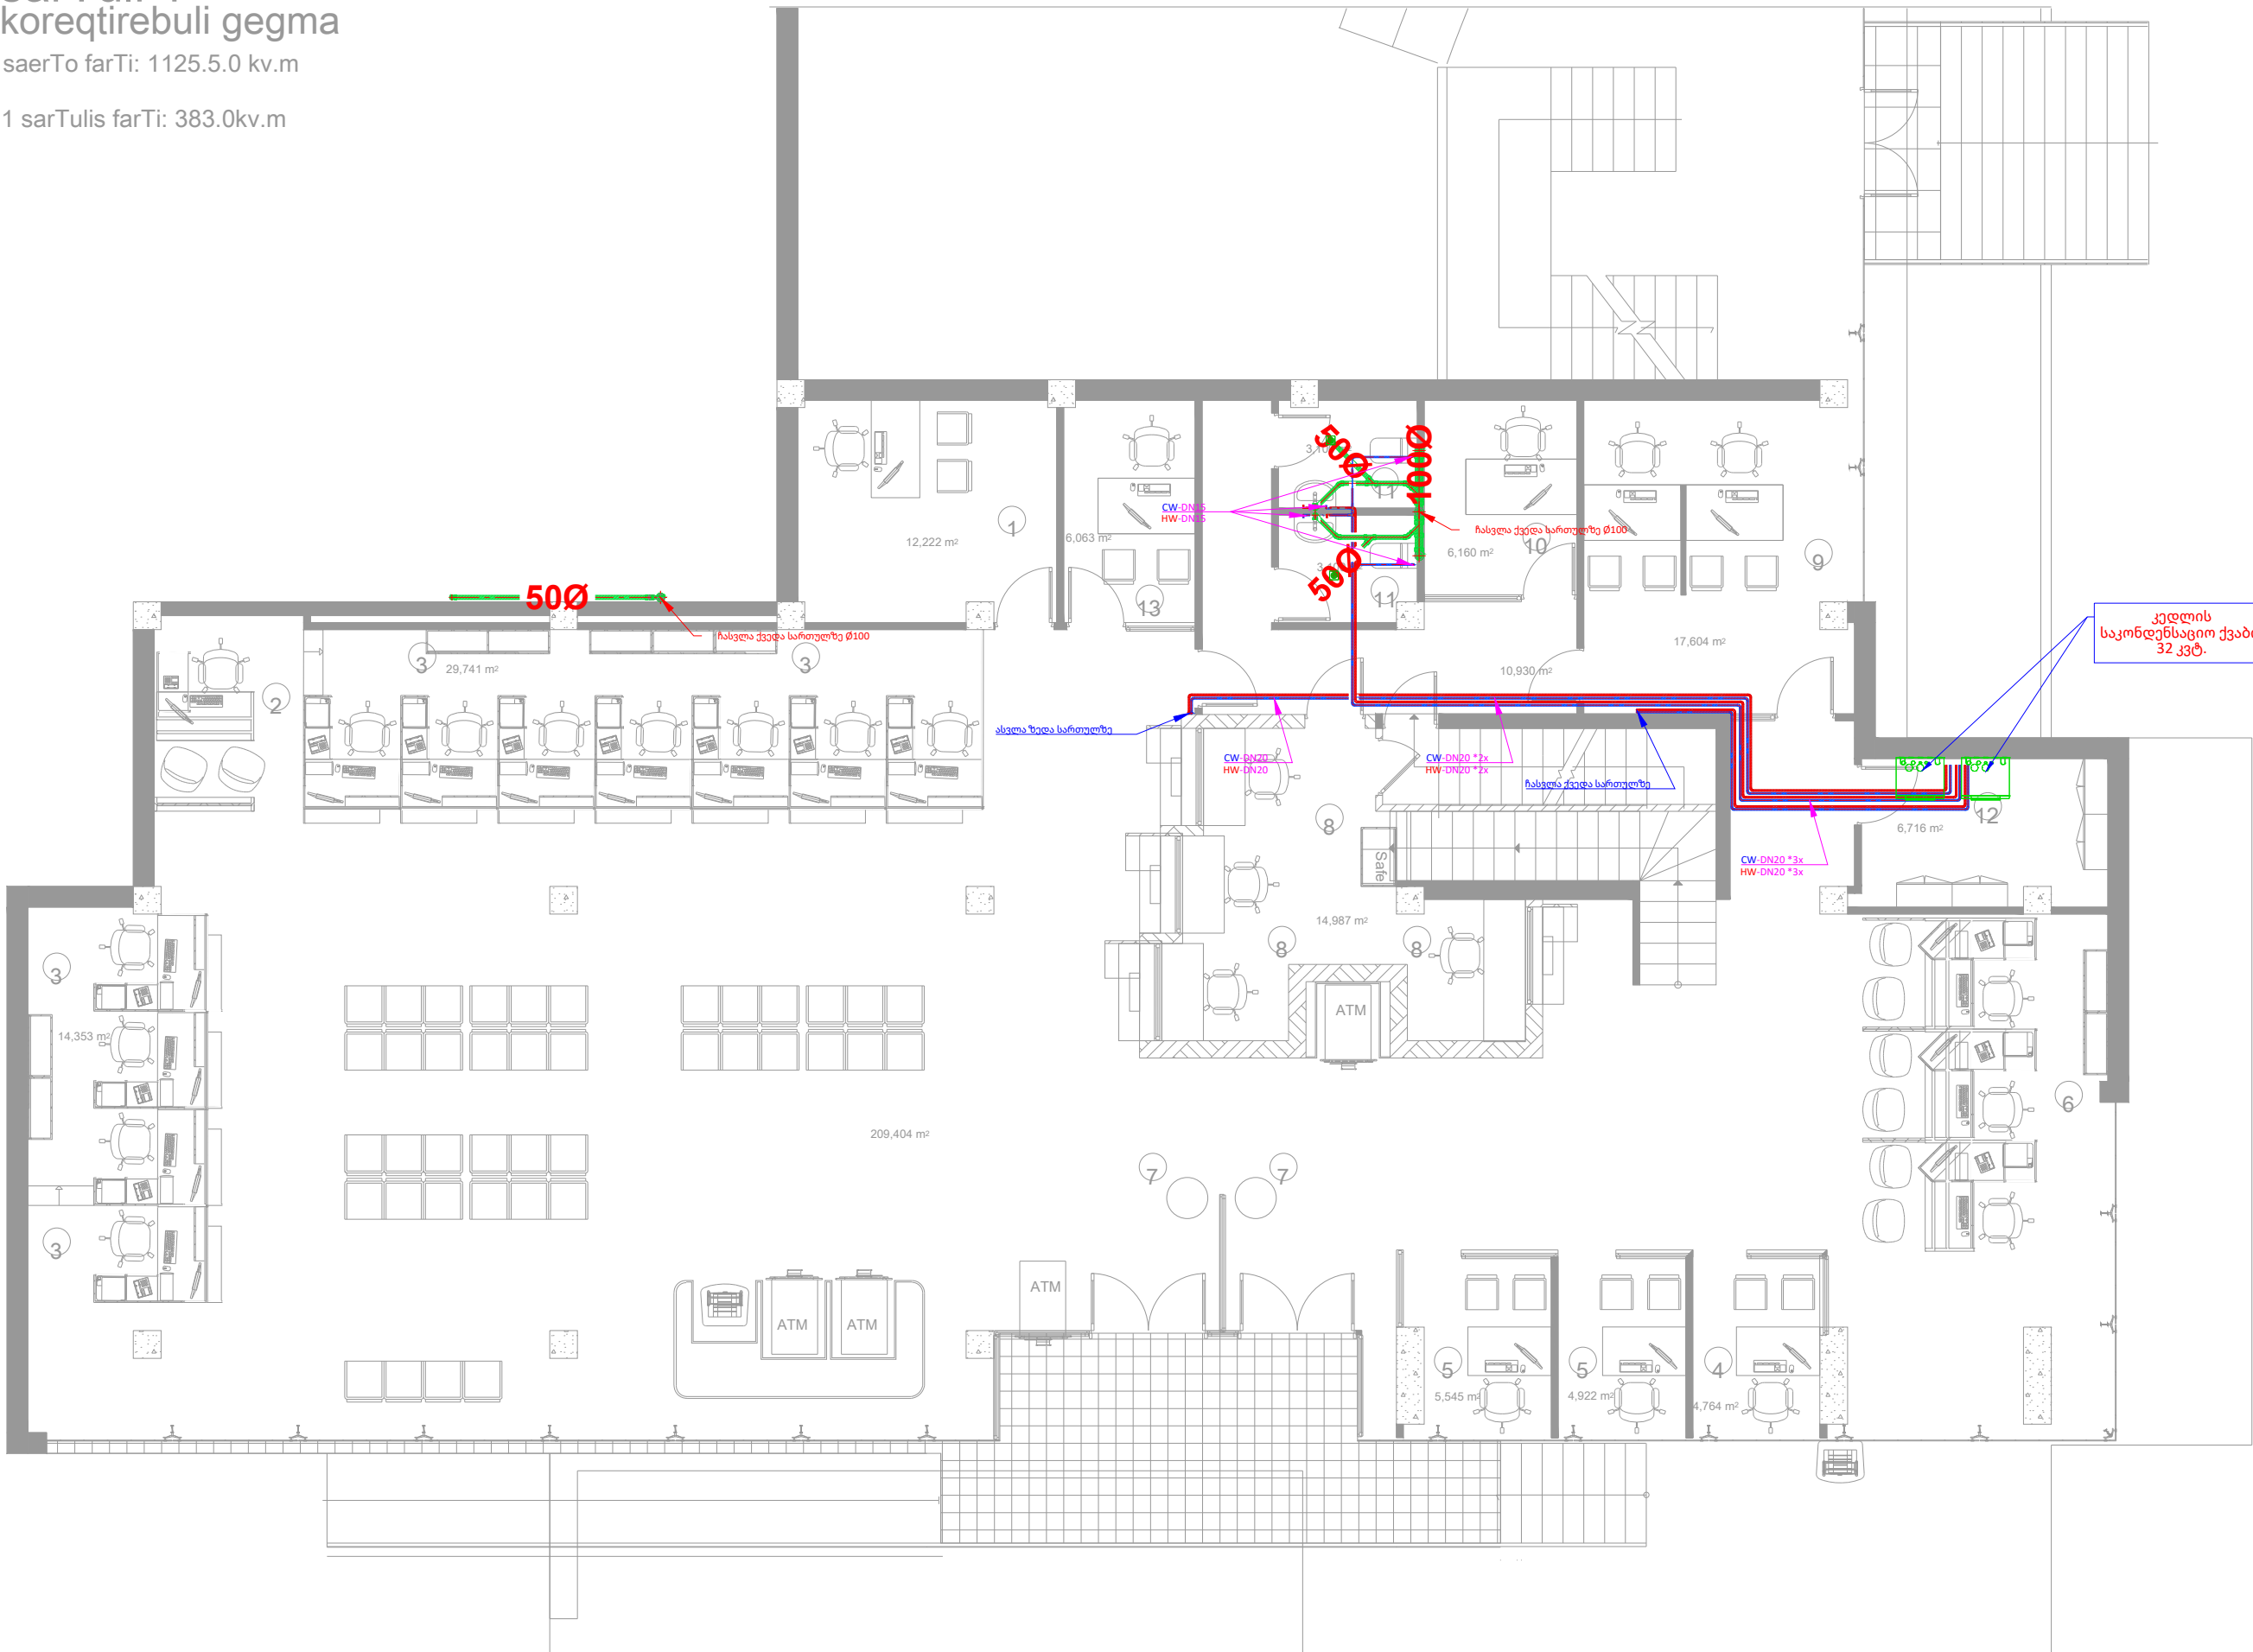

KEYPLAN:

GENERAL NOTES:

ქ. ზუგდიდის "ლიბერთი ბანკი"
ს/კ-ით 43.31.55.115

REVISION:

A	
B	""
C	
D	
E	
F	

DATE:

08.12.2022

PROJECT NAME:

PROJECT ADDRES:

CUSTOMER:

CONTRACTOR:

PERFORMED BY:

LLC "TES"



POSITION:

DIRECTOR
DESIGNED BY
CHECKED BY

NAME:

GIORGI MAGHRADZE
E.ABRAMASHVILI
G.MAGHRADZE

SIGNATURE:

[Signature]
[Signature]
[Signature]

DRAWING CODE:

DISCIPLINE:

DRAWING DESCRIPTION:

1 სართული

DRAWING STAGE:

სანტექნიკა

PAGE NUMBER:

013

SIGNATURE DATE:

08.12.2022

SCALE:

1:100

PAGE FORMAT:

A3


TBILISI GEORGIA

2022 Year

zugdidis filiali

sarTuli 2
saproeqto gegma

2 sarTulis saerTo farTi: 385.3kv.m

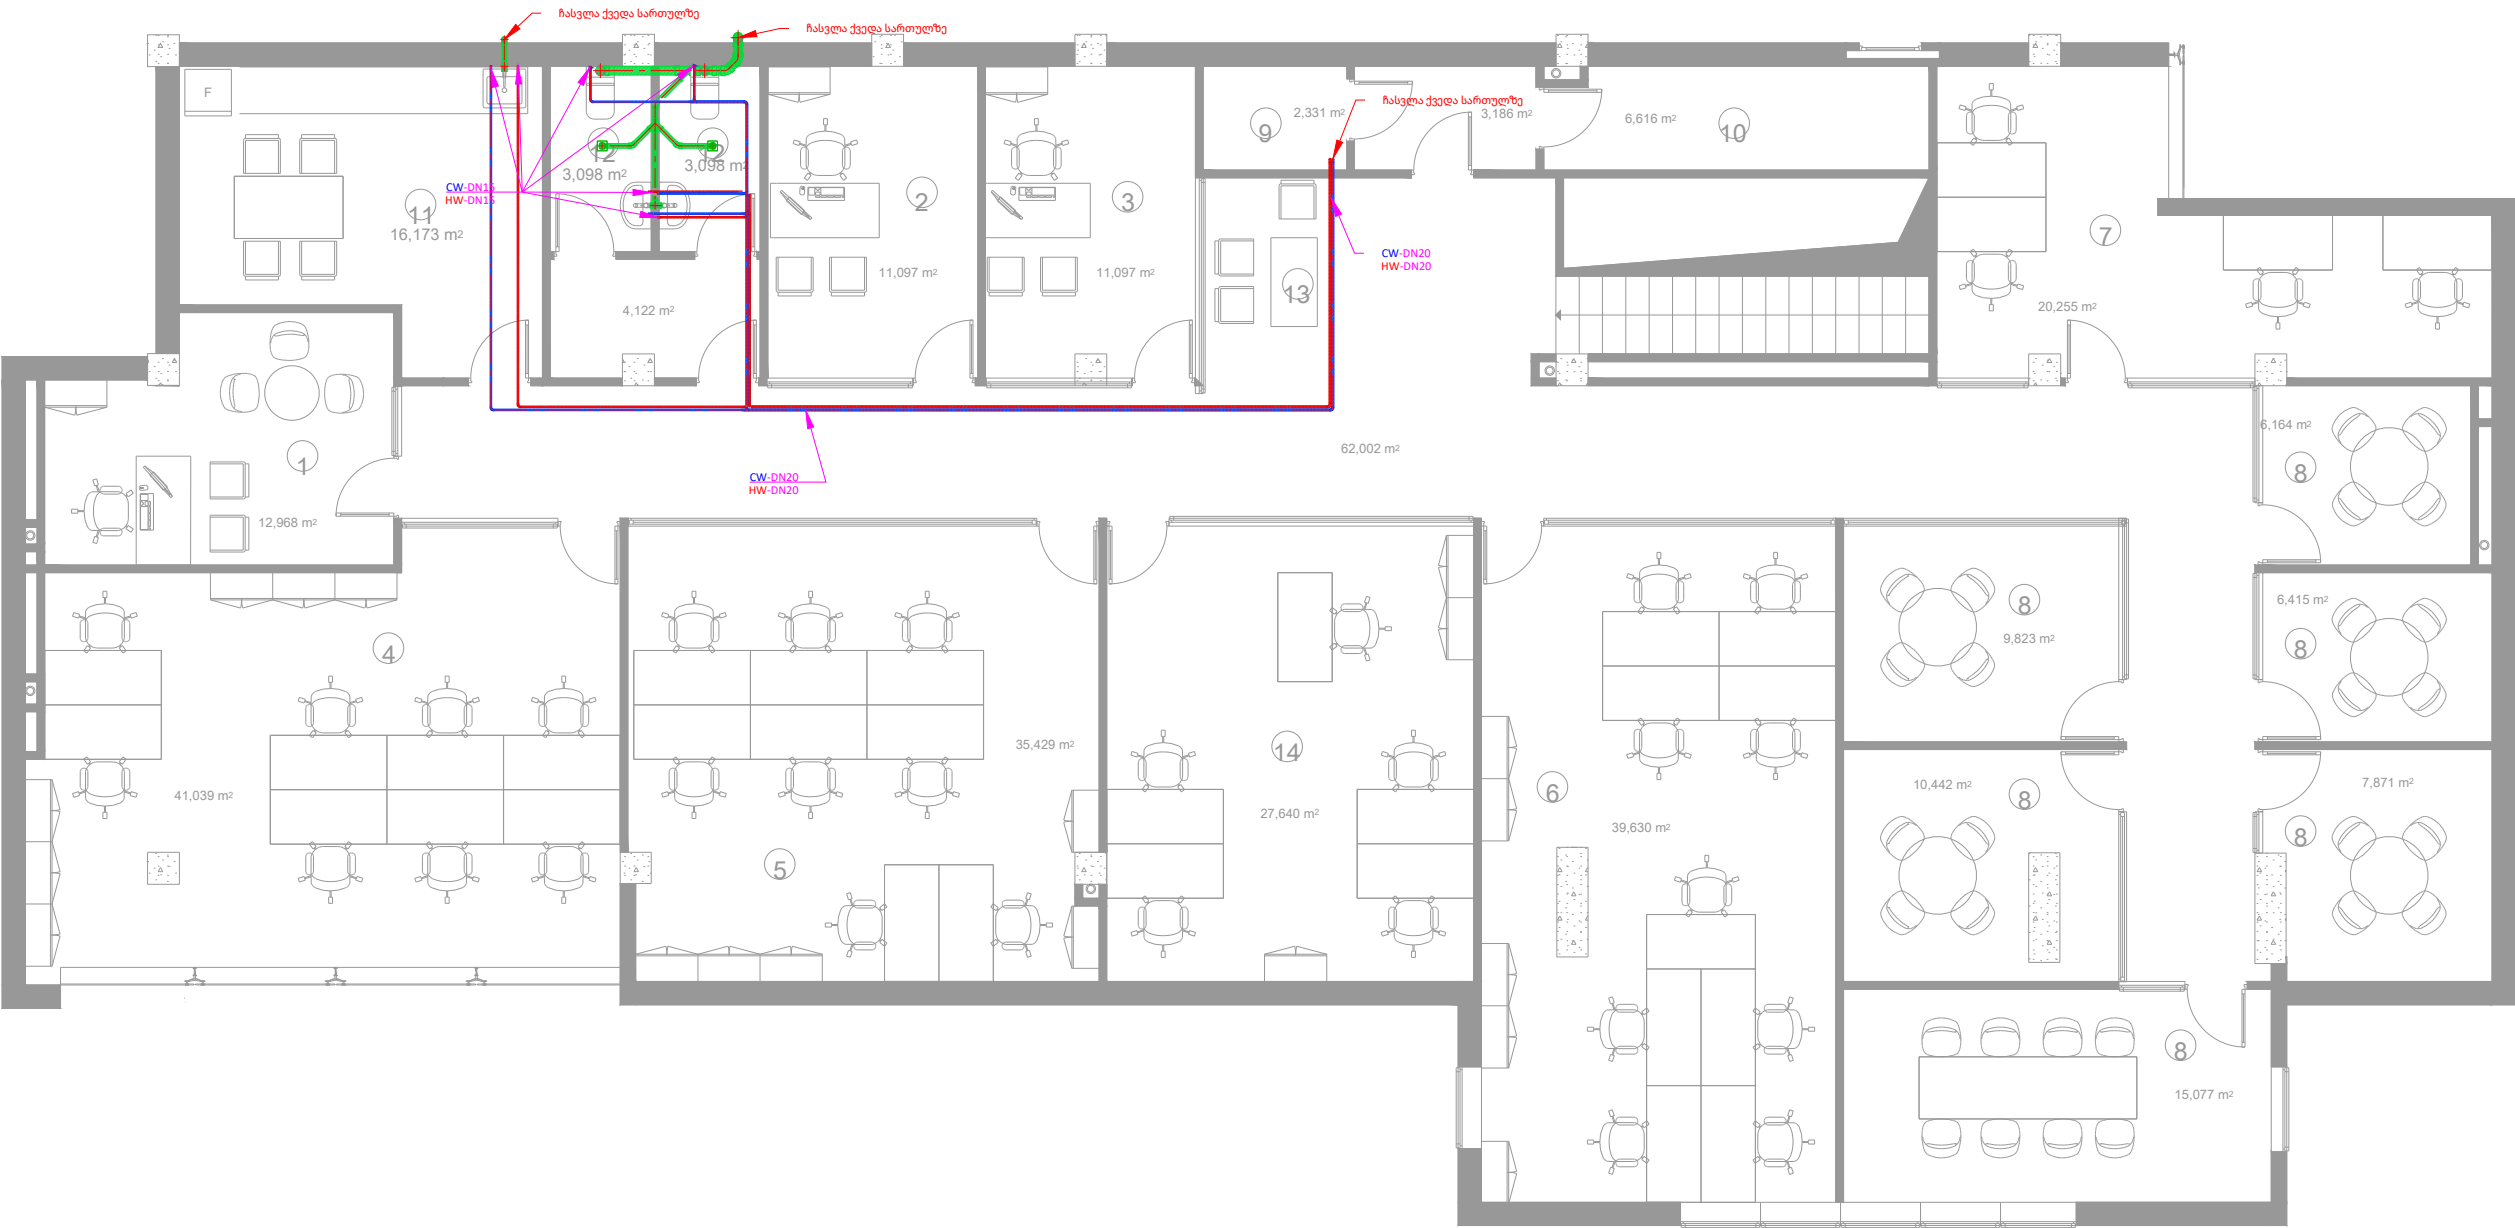

KEYPLAN:

GENERAL NOTES:

ქ. ზუგდიდის "ლიბერთი ბანკი"
ს/კ-ით 43.31.55.115

REVISION:

REVISION:	DATE:
A	
B	08.12.2022
C	
D	
E	
F	

PROJECT NAME:

PROJECT ADDRES:

CUSTOMER:

CONTRACTOR:

PERFORMED BY:

LLC "TES"



POSITION: NAME: SIGNATURE:

DIRECTOR	GIORGI MAGHRADZE	
DESIGNED BY	E.ABRAMASHVILI	
CHECKED BY	G.MAGHRADZE	

DRAWING CODE:

DISCIPLINE:

DRAWING DESCRIPTION:

2 სართული

DRAWING STAGE:

სანტექნიკა

PAGE NUMBER:

013

SIGNATURE DATE:	08.12.2022
SCALE:	1:100
PAGE FORMAT:	A3

