

G

F

E

D

C

B

A

G

F






E

D

C

B

A

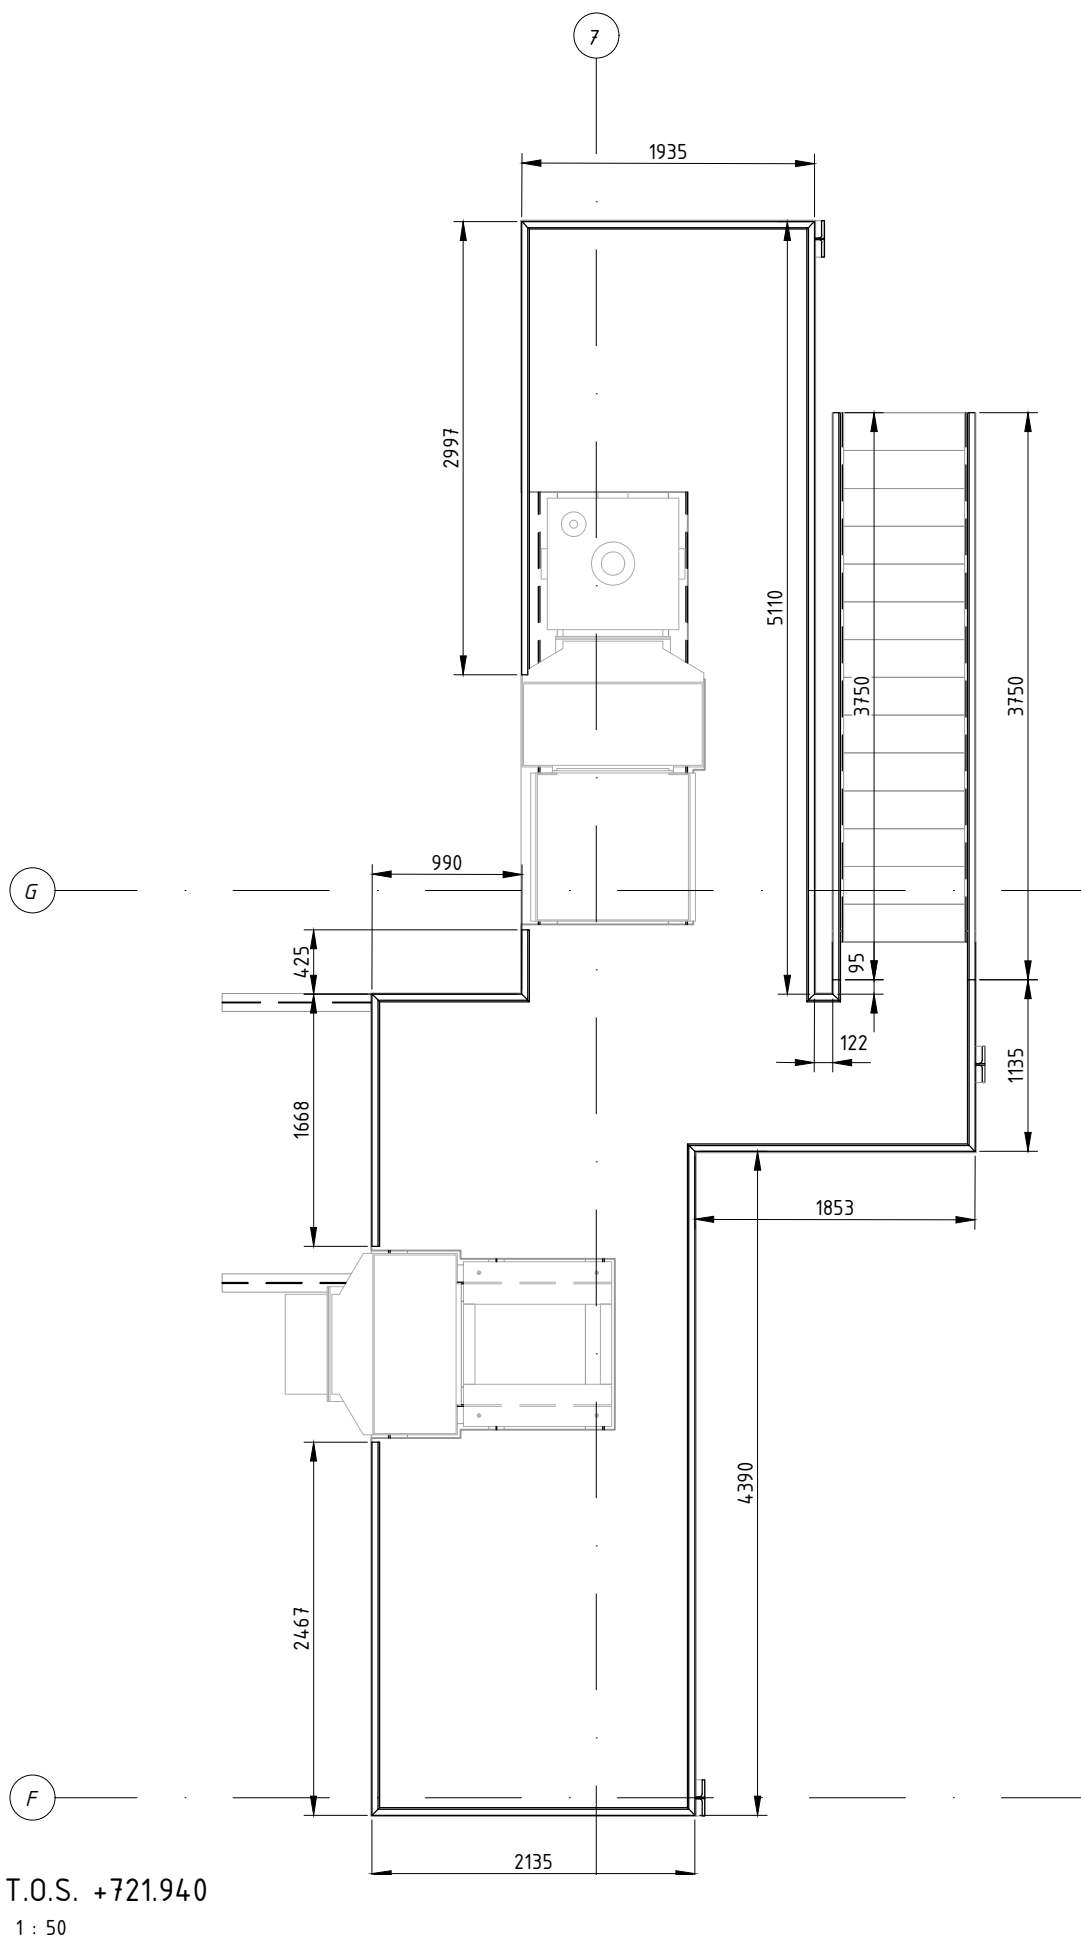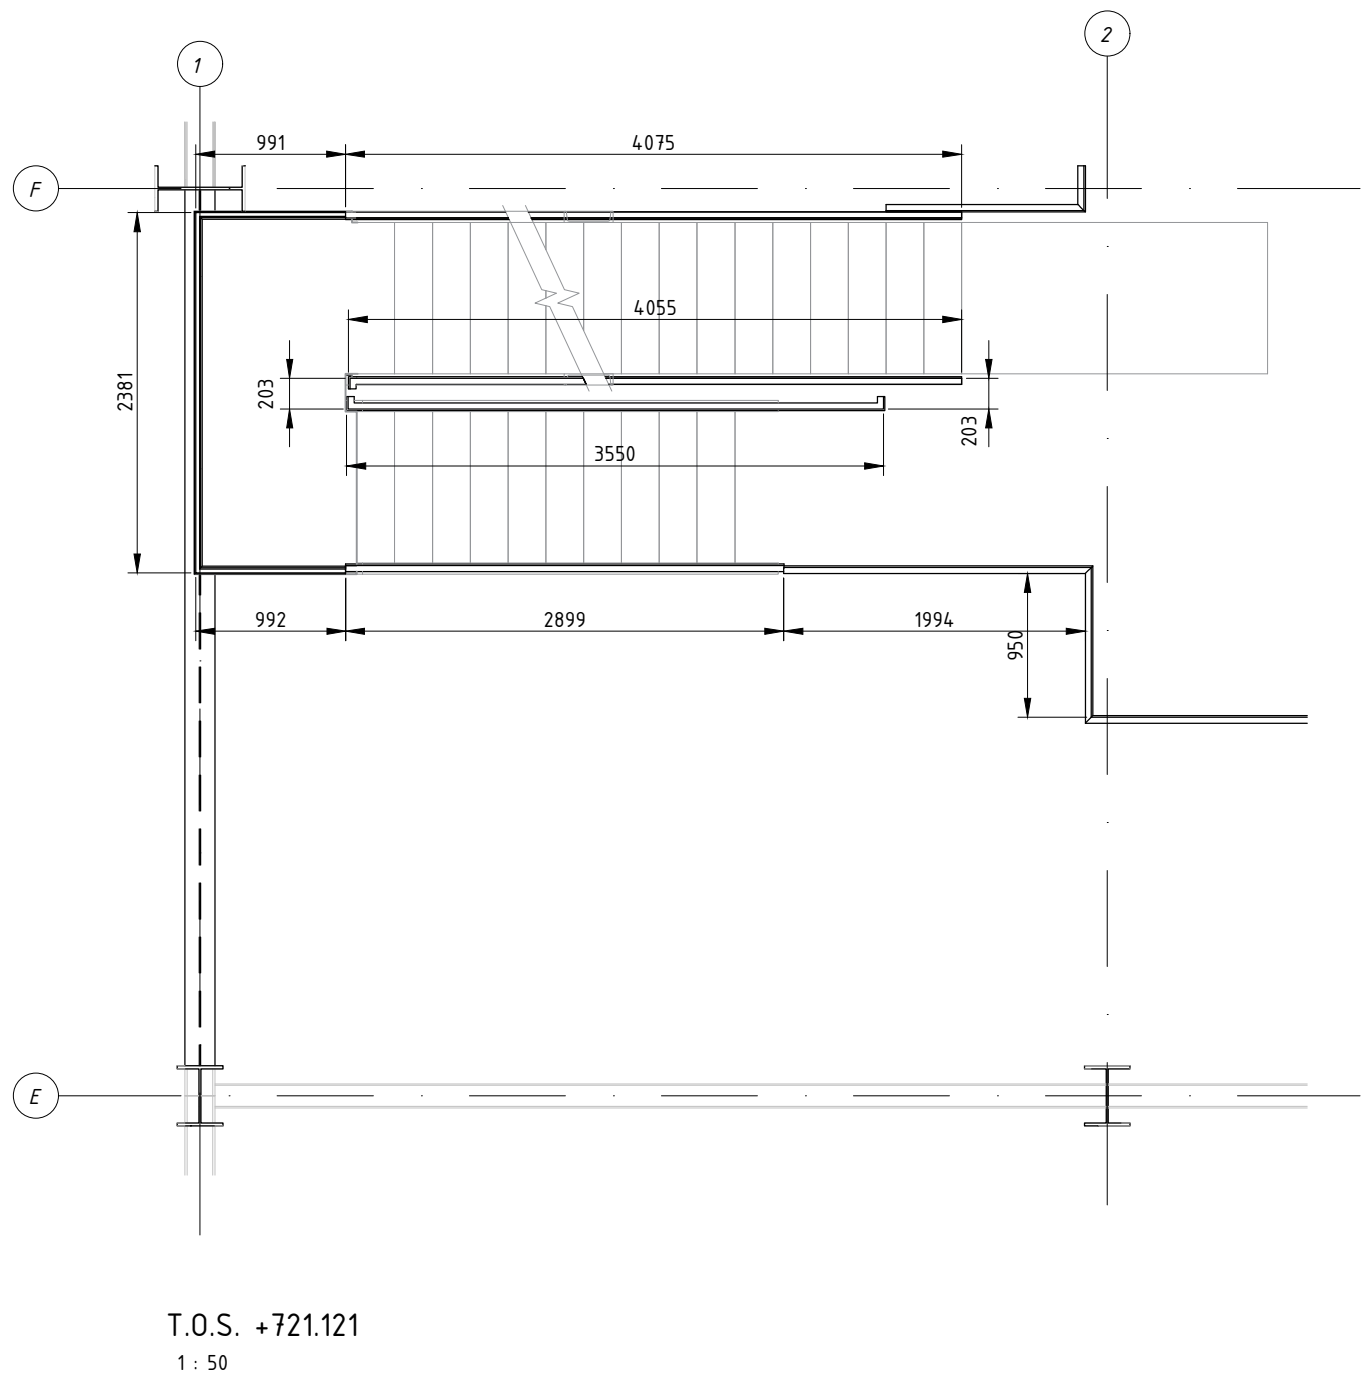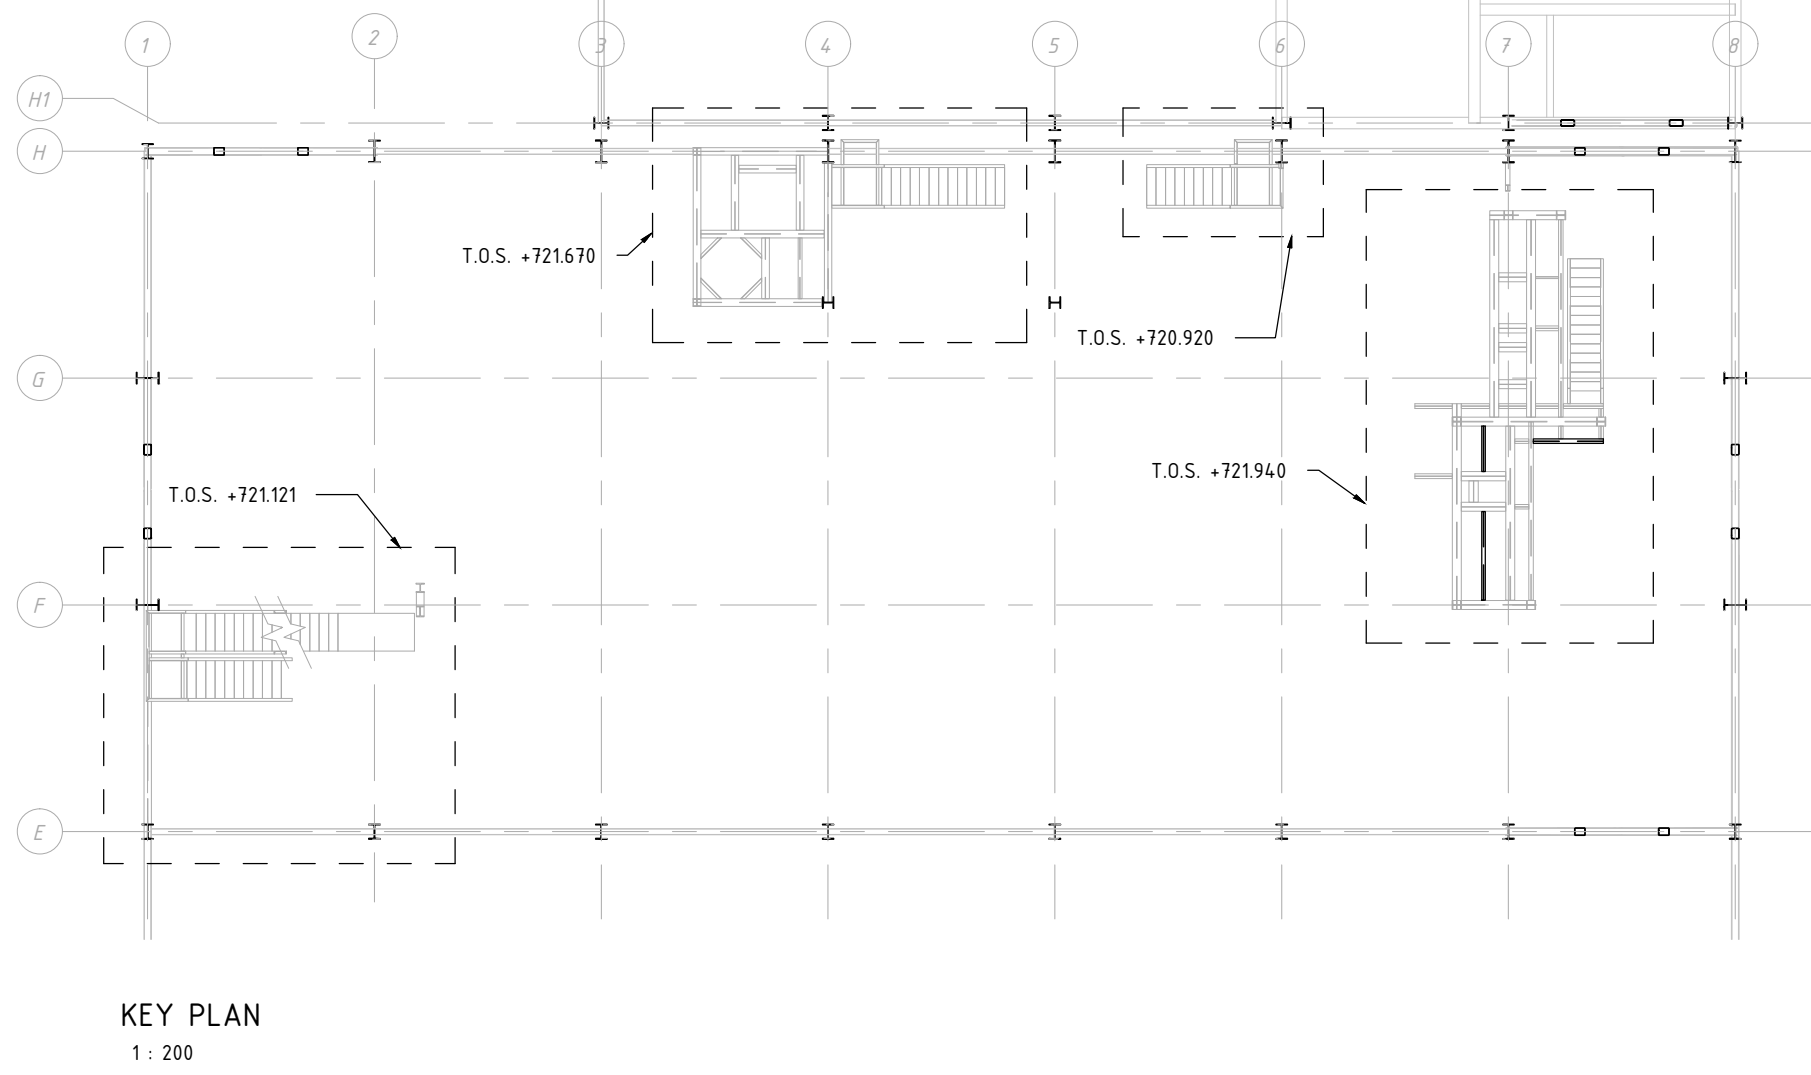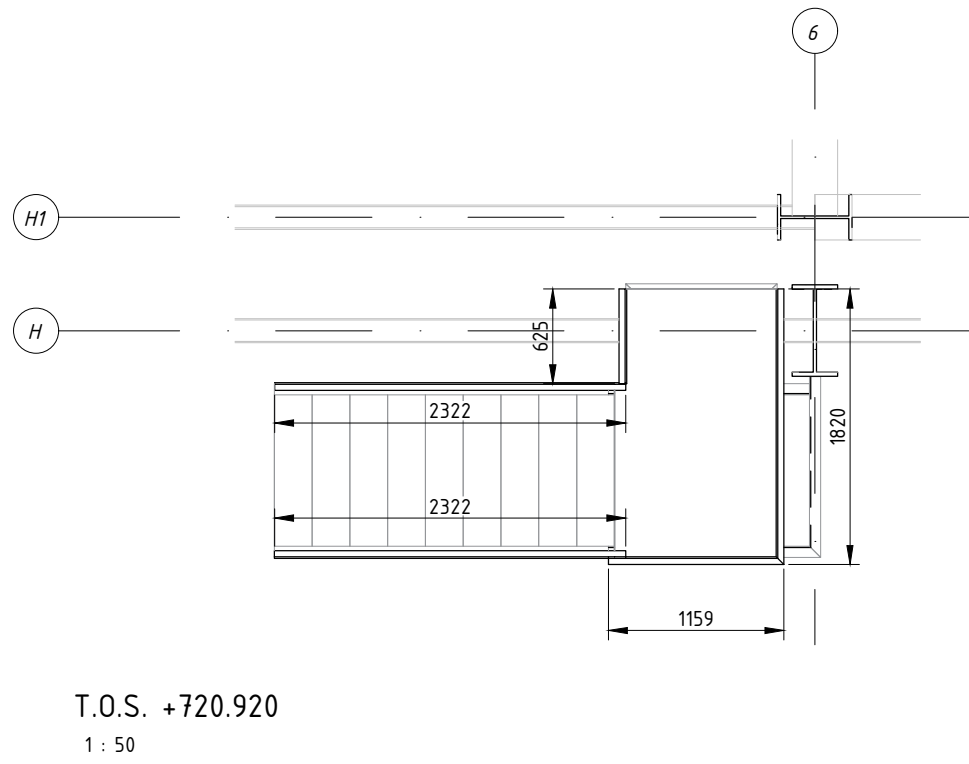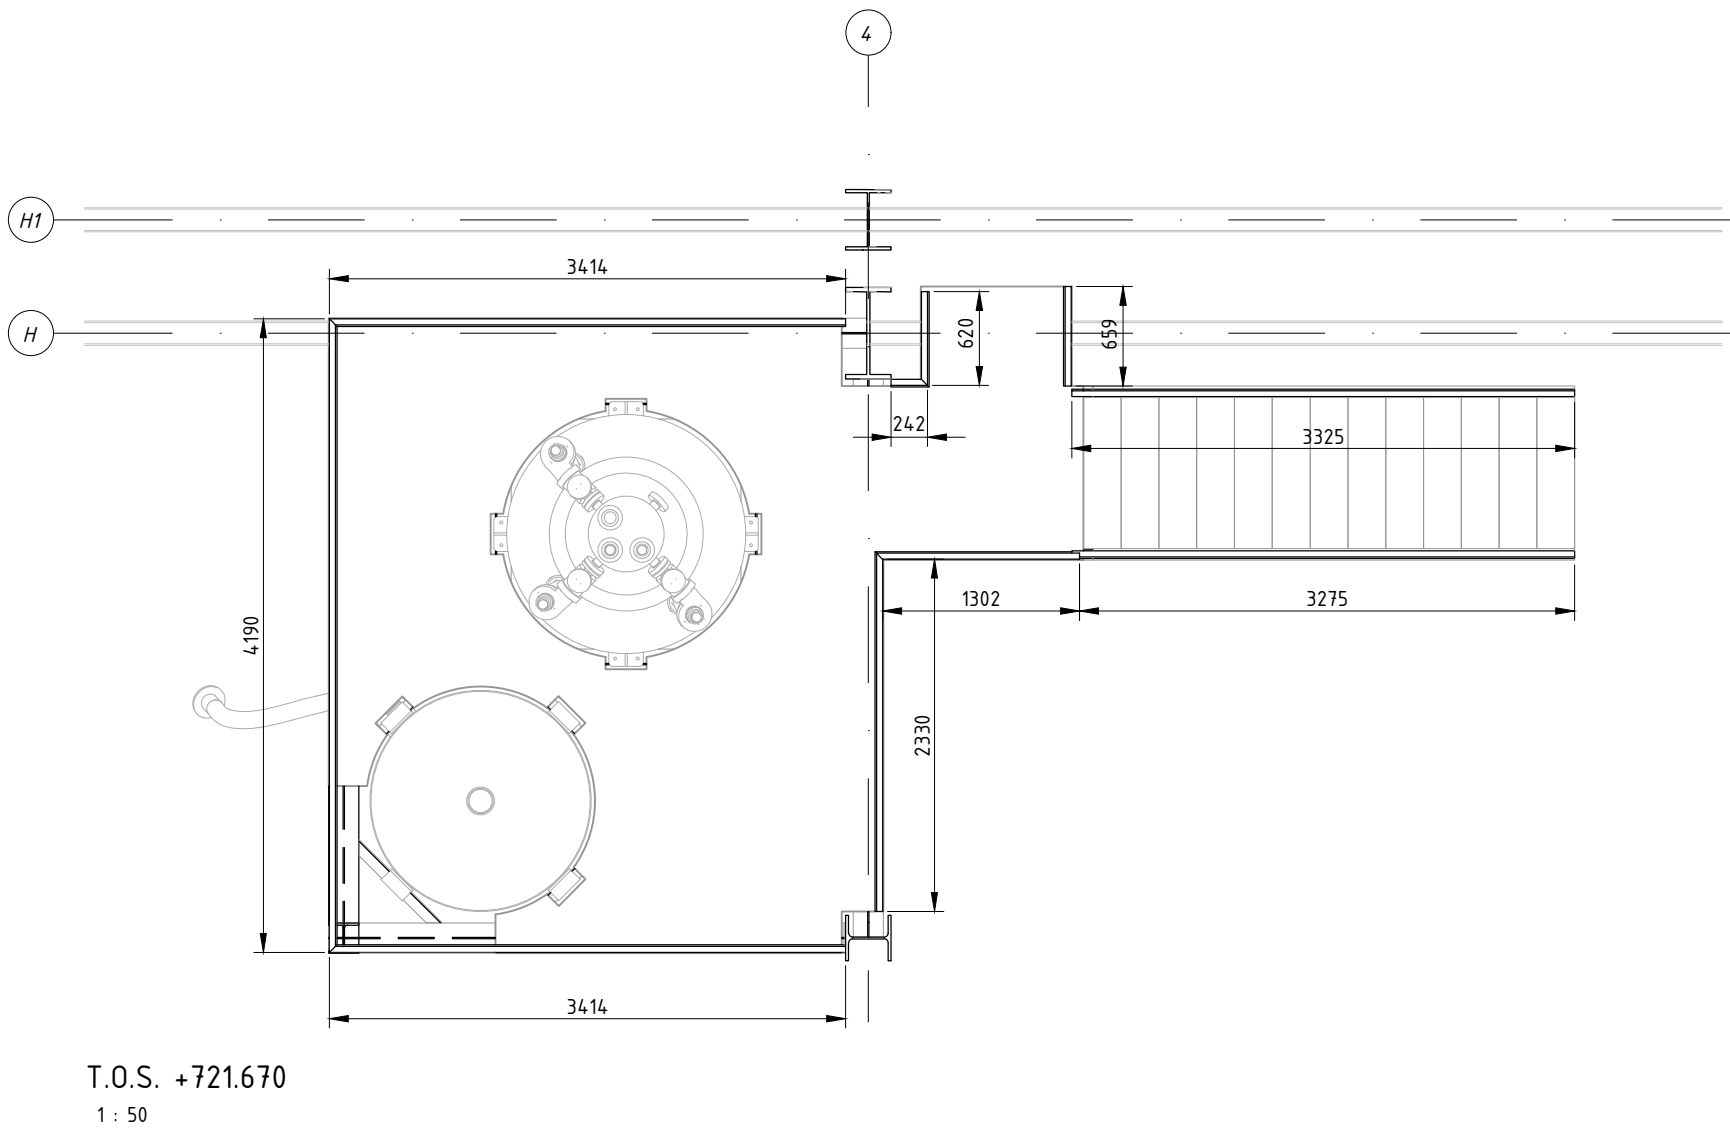

Notes:
1. FOR HANDRAILS STANDARD PLEASE REFER TO DRAWING NO. P1384-000-ST-001

0	PCR	28/10/2022	ATB	28/10/2022	ATB	28/10/2022	FOR CONSTRUCTION
Rev.	Author/Date	Checked/Date	Approved/Date	Description			
Customer: JSC RMG Auramine LLC				Project:	BEQTAQARI DETAIL ENGINEERING		
				Title:	GRINDING PLANT HANDRAILS LAYOUT T.O.S. +720.920 +721.121 +721.670 +721.940		
3d model:				Customer doc. code:			
Area: 200				Scale: 1:50	Format: A1	Doc. code: P1384-200-ST-014	Rev: 0