


4 sarTuli

zonireba

saerTo farTi 418.0 kv.m

mosaSvilis quCa

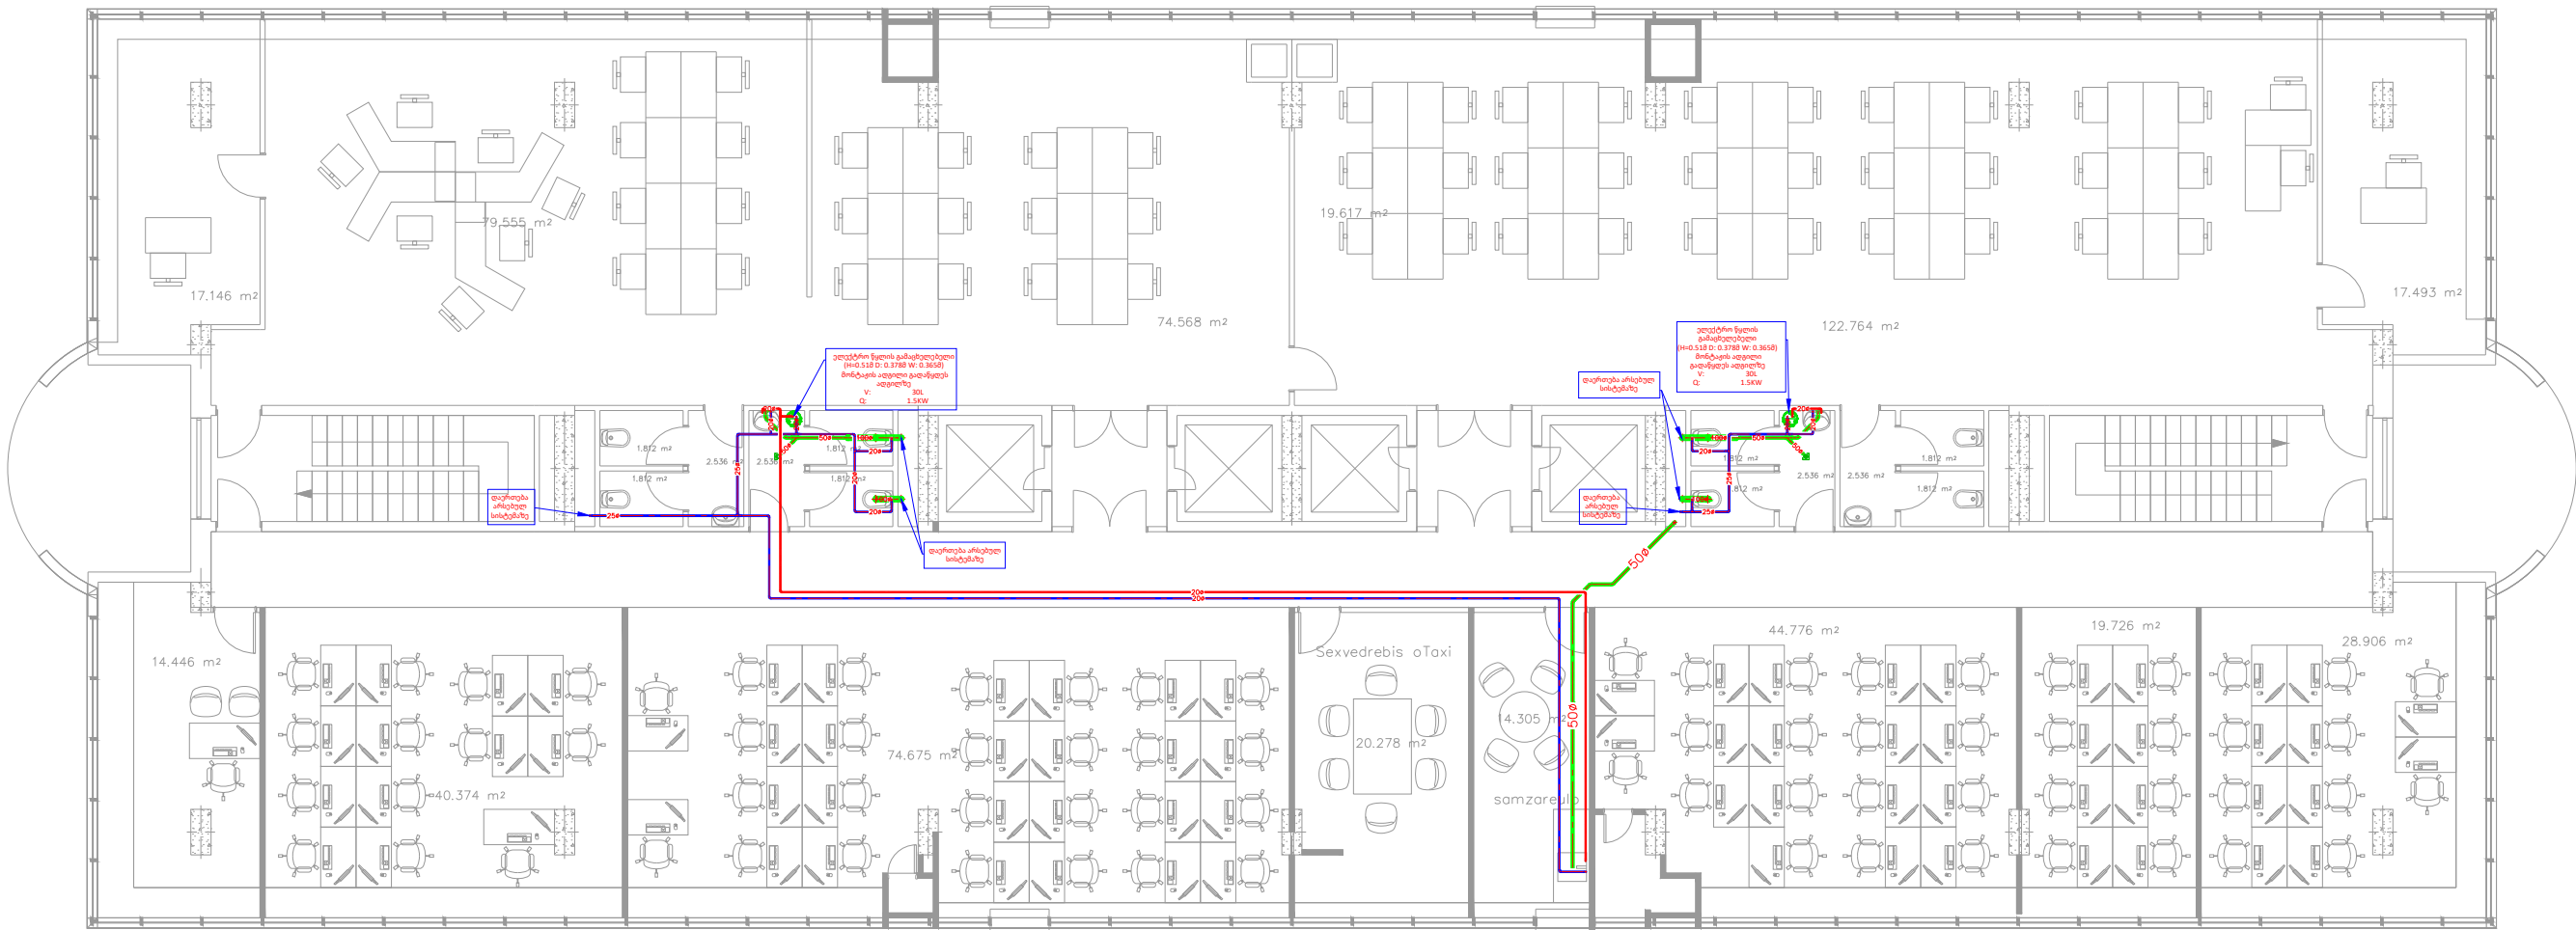

WavWavaZis gamz.

KEYPLAN

GENERAL NOTES:

REVISION: B 01 DATE: 21.10.2024

PROJECT NAME:

PROJECT ADDRES: ს/კ:

CONTRACTOR:

PERFORMED BY:

LLC "TES" ს.კ 406203406



POSITION: NAME: SIGNATURE:

DIRECTOR G.MAGHRADZE
DESIGNED BY E.ABRAMASHVILI

DRAWING CODE: -LIBERTYHQ-TES-MEP-HVAC-REV002

DISCIPLINE: მექანიკური სისტემები

DRAWING DESCRIPTION:

სანტექნიკის სისტემა

DRAWING STAGE: Working project

PAGES 05 PAGE 01

Signature date 21.10.2024
Scale: 1:100
Page format: A3

TBILISI, GEORGIA 2024 Year