



Pumping station plan

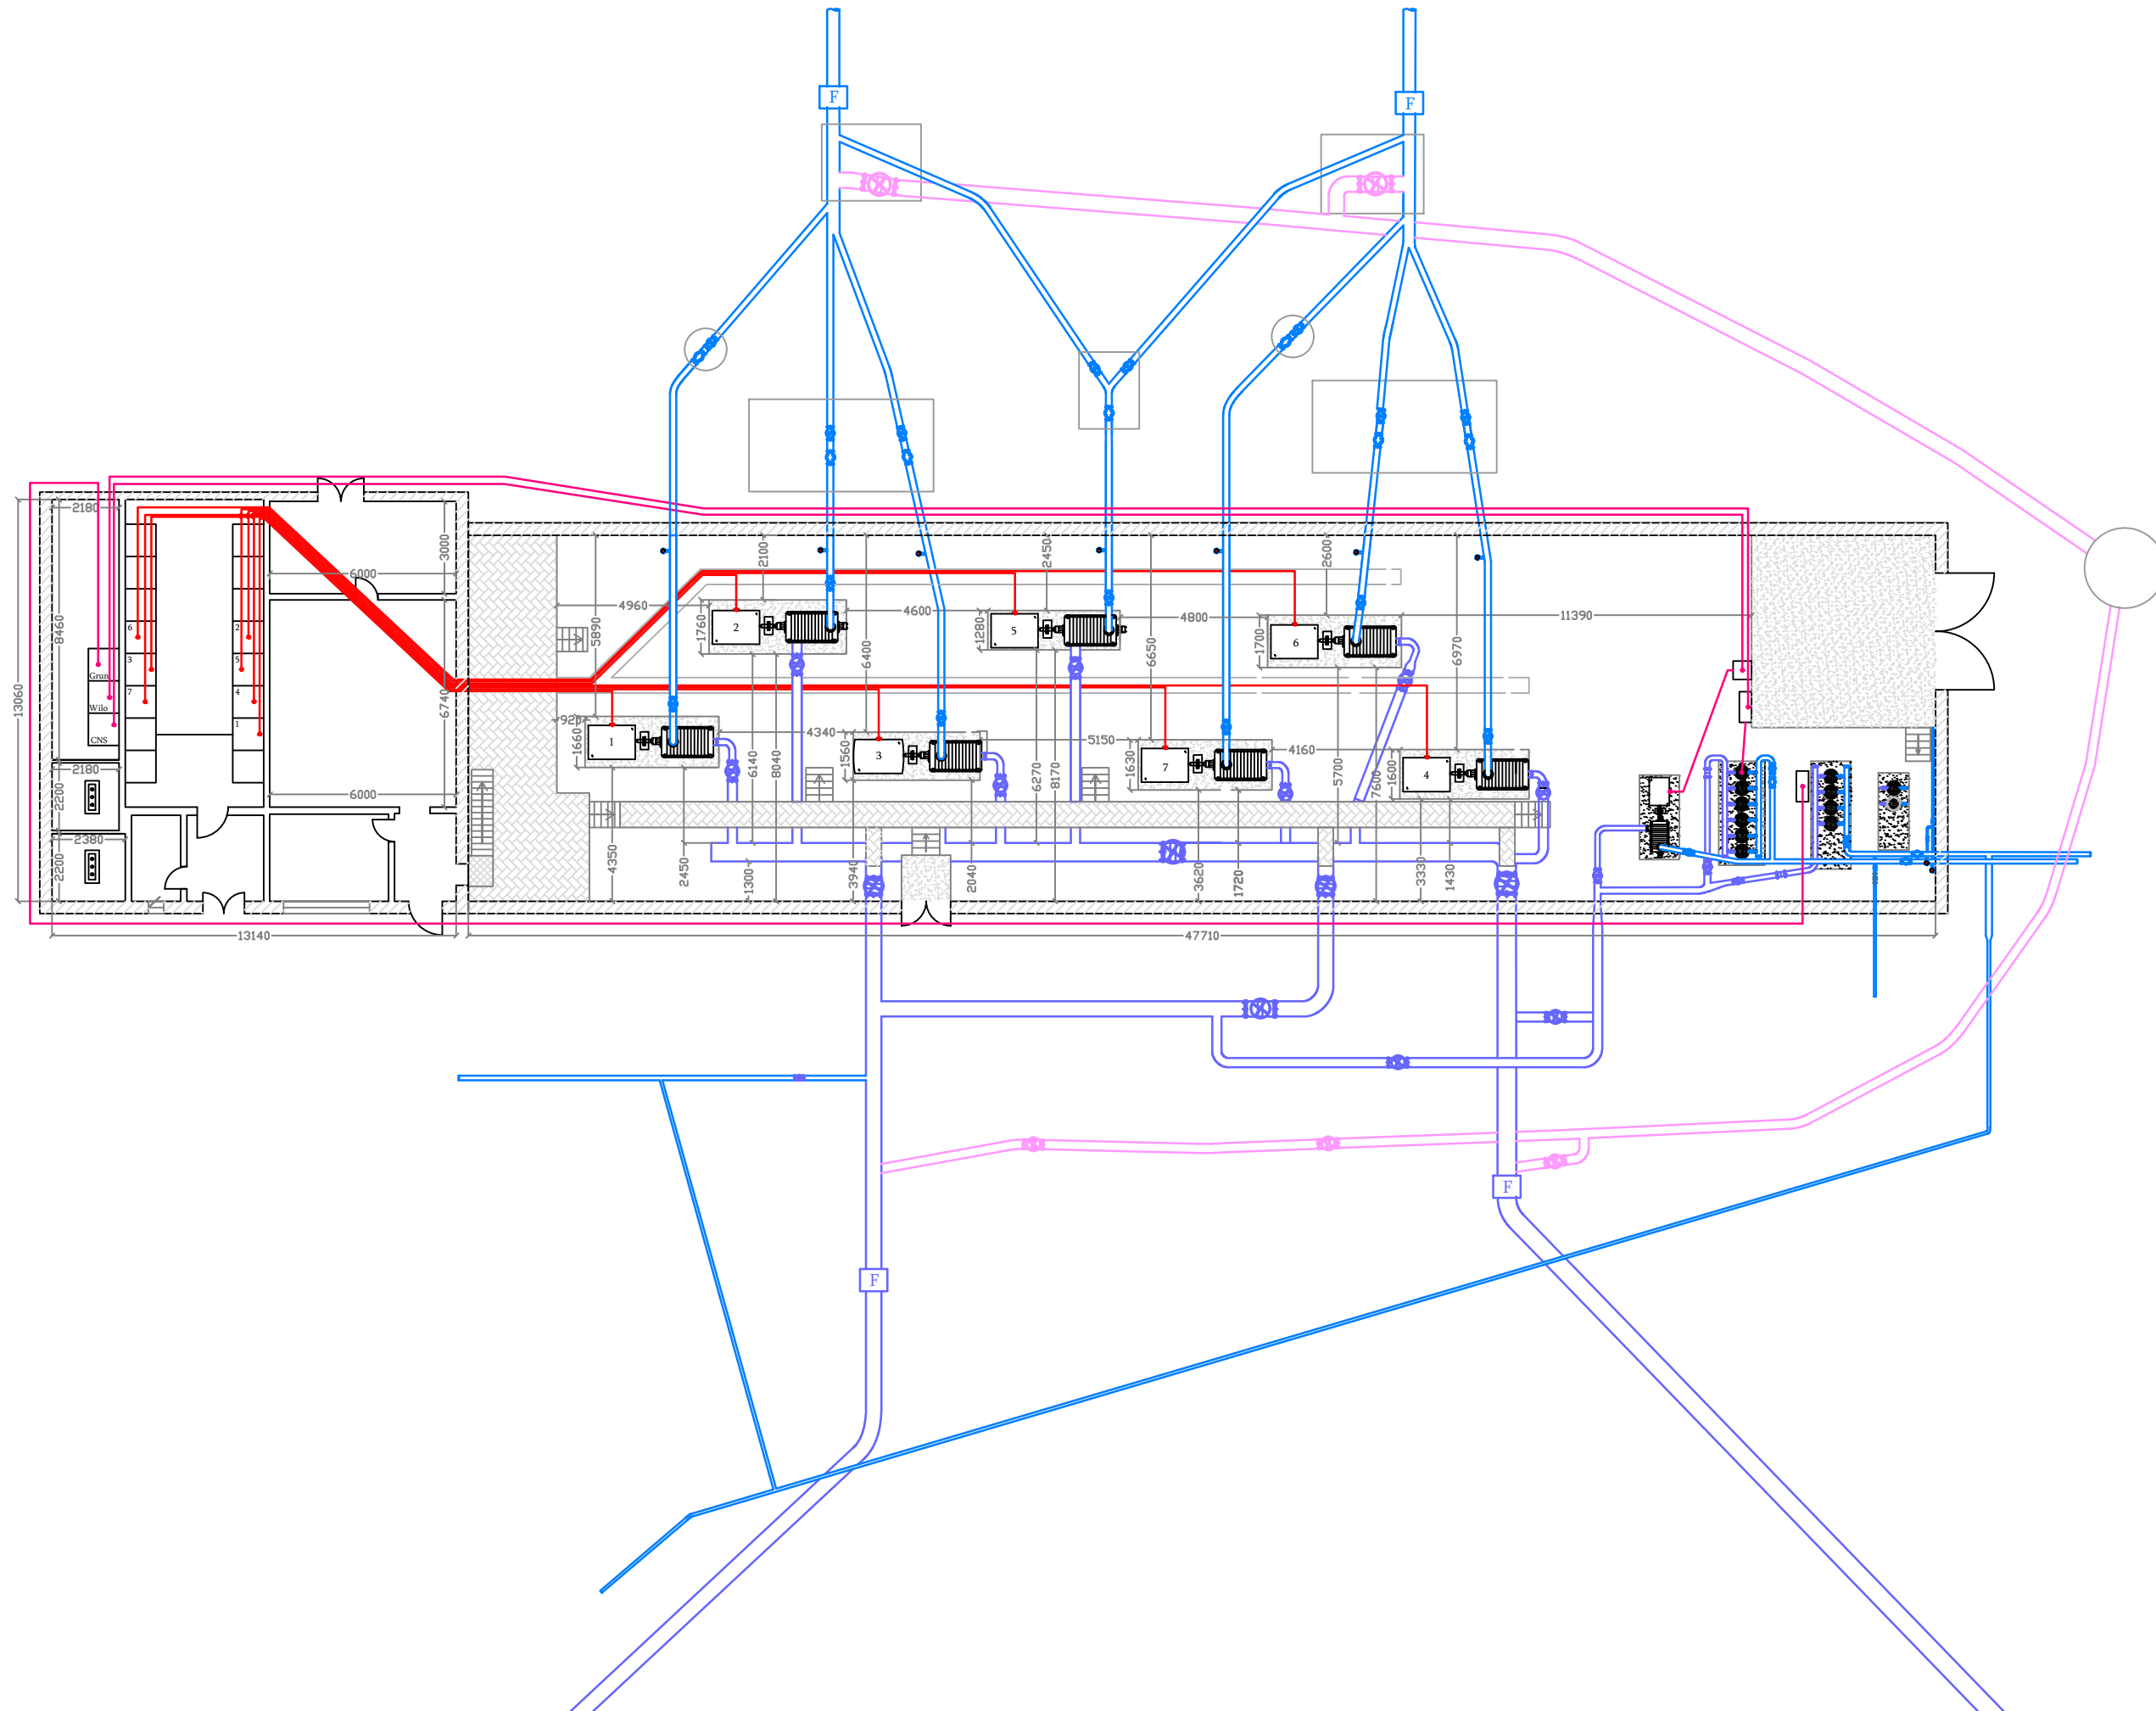

Project code	GWP - 0001	
Cadastral code	N 01.14.13.002.005	
Address	Tbilisi, highway Tskneti #6	
		
Performer		
<p>Ltd. Georgian Water and Power</p> <p>Tbilisi, Kostava I Turn #33</p> <p>Operations Planning and Budgeting Division</p>		
Notes		
<p>±5 centimeters error is allowed for the length of the drawing</p>		
Project Name		
<p>To make situation scheme of pumping station Bagebi</p>		
Drawing Name		
<p>Pumping station plan</p>		
Performer	Shota Metreveli	
Researched	Shota Metreveli	
Checked by		
Format	Sheets	Page
A-3	7	6