


Front View

Side View

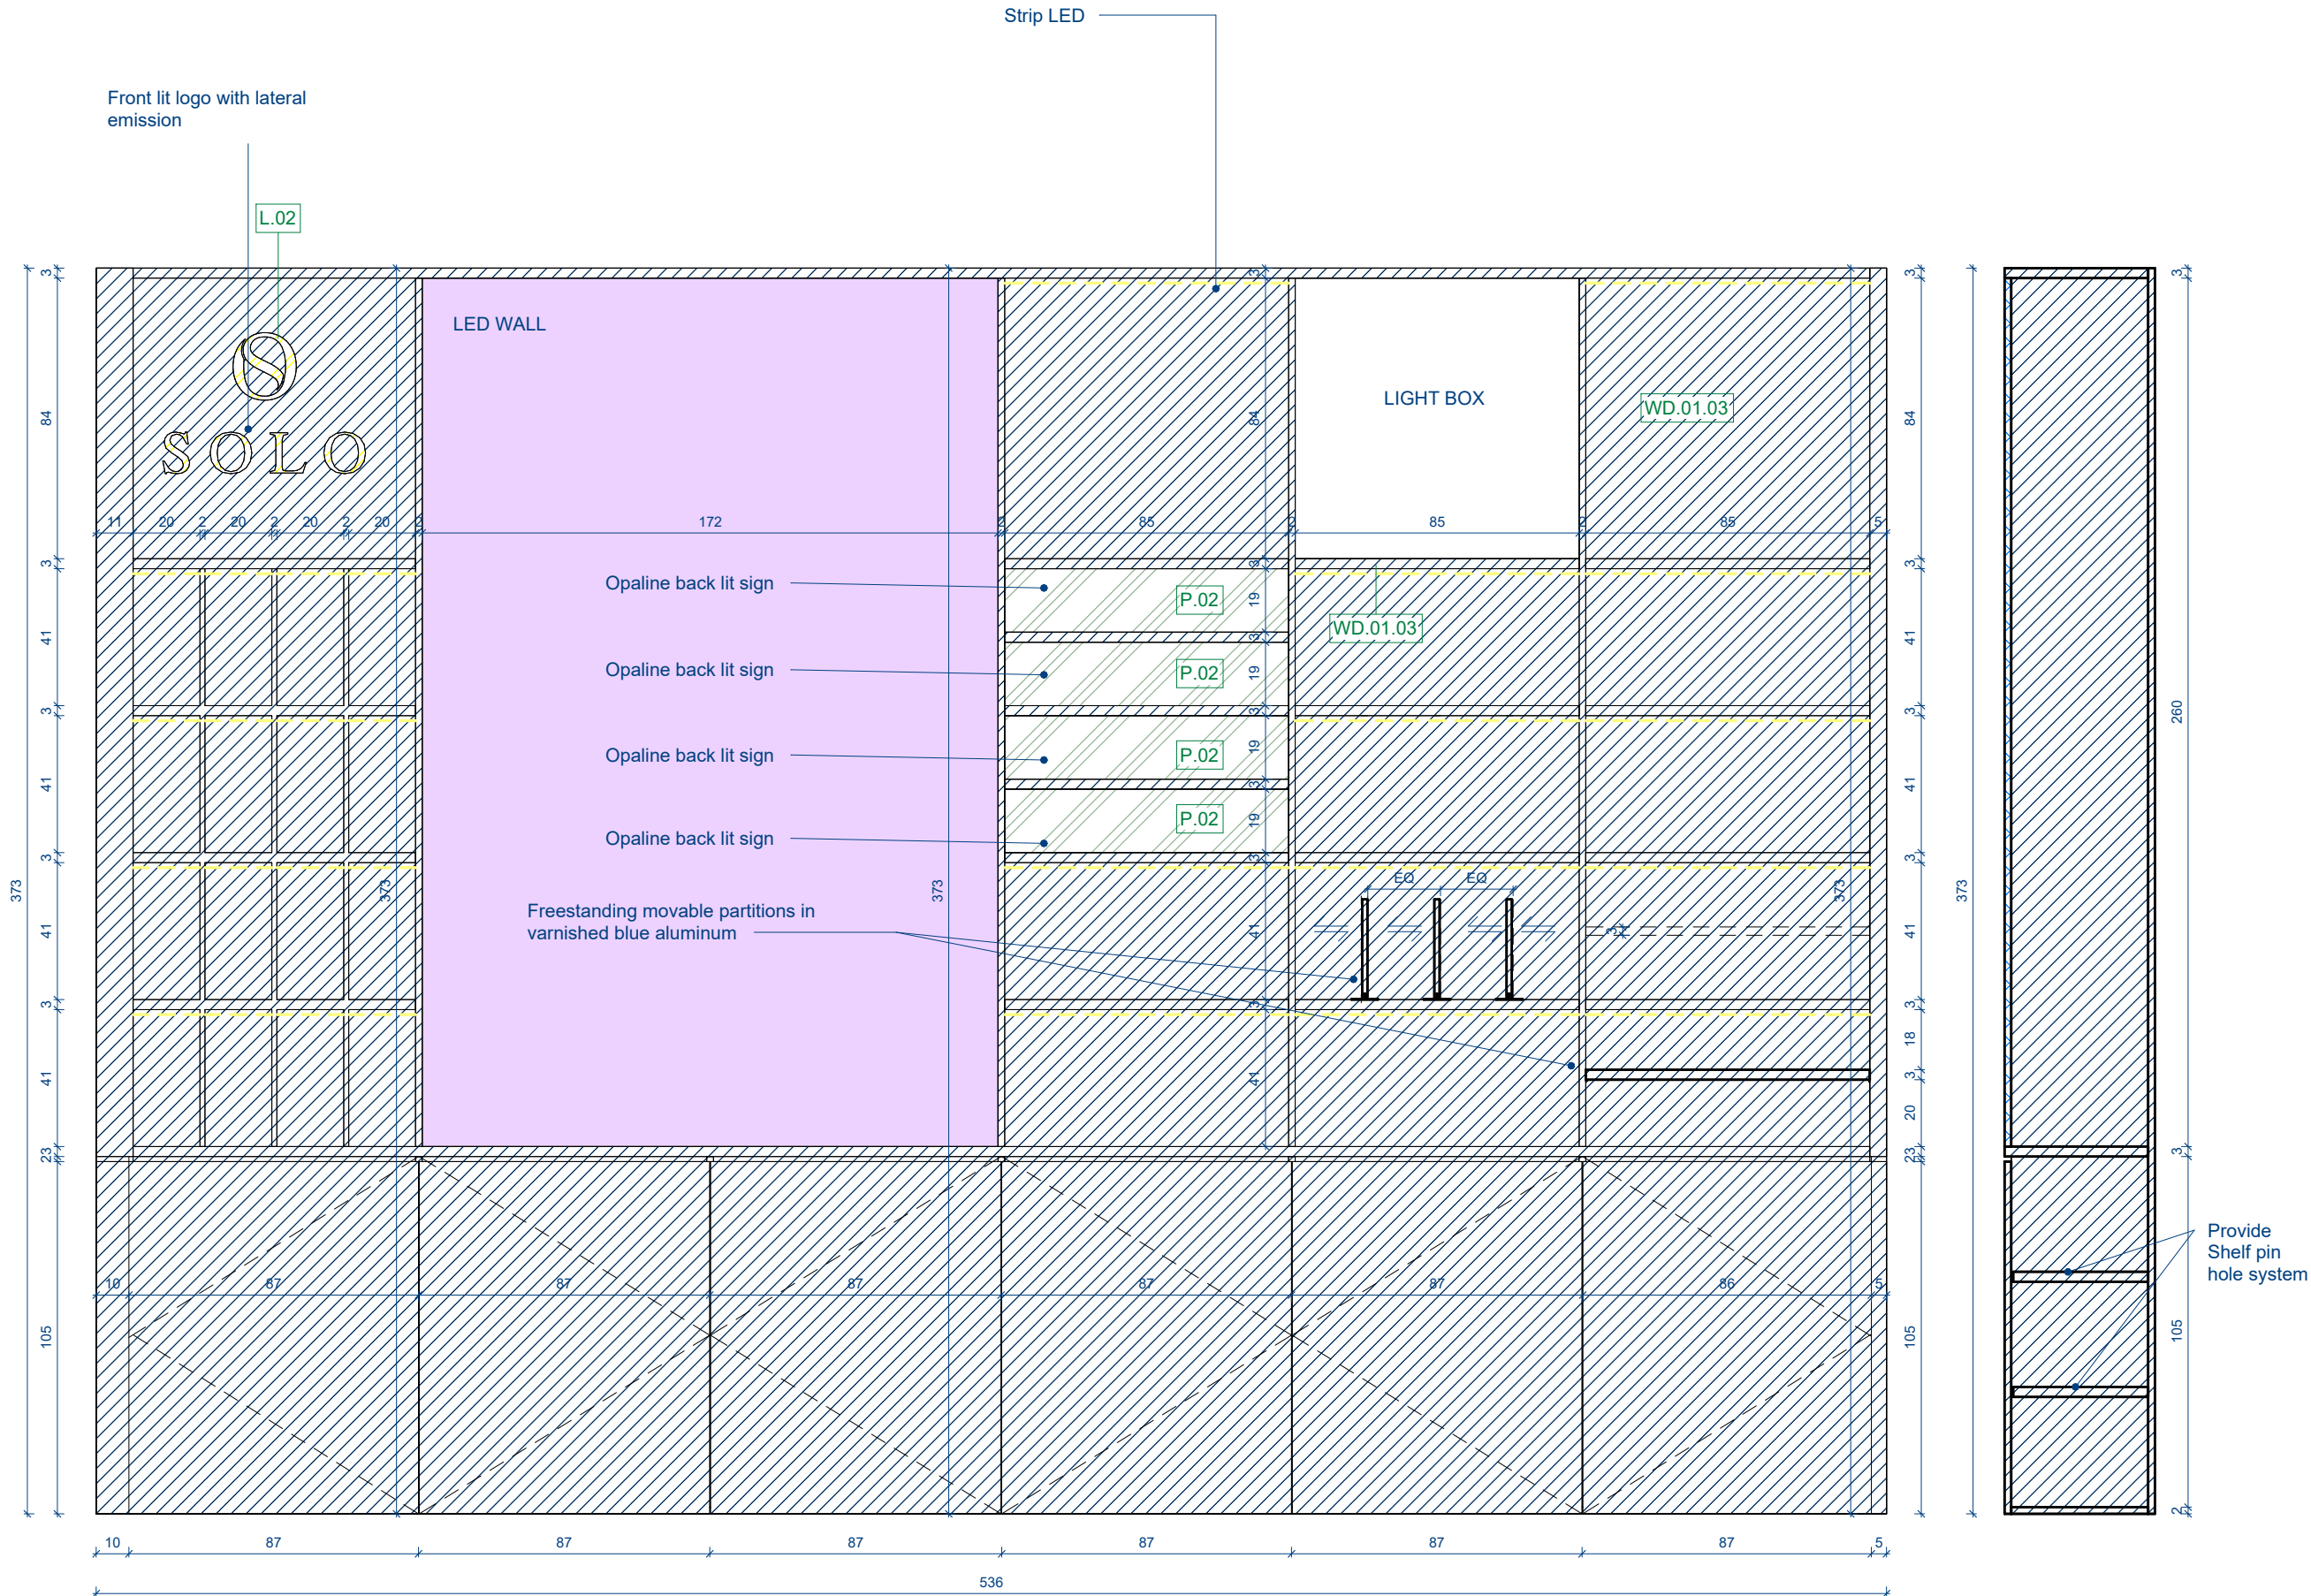

MATERIAL BOARD

CE.01.01	Dark blue matte_DIN,Mutina ceramic tile 15x15cm_Grout KERAKOLL KK 41
CE.01.02	Dark blue matte DIN tiles, Mutina 15x7,4cm NCS S7020 R90B_Grout KERAKOLL KK 41
CE.01.03	Dark blue glossy DIN tiles, Mutina 7,4x7,4cm_Grout KERAKOLL KK 29
CE.01.04	Dark blue glossy DIN tiles, Mutina 7,4x3,6 cm KERAKOLL KK 29
FB.02.01	Dark blue wool upholstery Reference:: REMIX 3, 773 - KVADRAT
FB.04.01	Dark blue curtain fabric, Reference : BEDRA 8059.01, VESCOM
GL.01.01	Clear glass
GL.01.02	Transparent glass blue tinted
GL.01.03	Transparent glass fume black tinted
MT.01.01	Blue metal sheet NCS S 7020 R90B
MT.01.02	Cream metal sheet NCS S 0510 Y20R
MT.01.03	Orange matt metal sheet NCS S 0580 Y30R
MT.01.04	Grey aluminum sheet satin finish
MT.01.05	Black matt metal sheet
ST.02.02	Marble Verde Alpi
MT.01.06	Red glossy metal sheet NCS S 1580R
MT.11.01	Sandblasted gold paint
ST.02.01	Marble look verde aver 160x320 - Marazzi
ST.02.03	Marble Rosso Levanto
ST.05.01	Ceramic Masterpiece Light - Lea
ST.05.02	Ceramic Masterpiece Siena - Lea
WD.00	Laminated wood RAL 9010
WD.01.01	ALPI Robin Striped, 12.32, Chocolate, Wax effect Finishing - ALPILIGNUM
WD.01.02	ALPI moka oak 12.94, Collection CHOCOLATE, texture PLANKED - ALPILIGNUM
WD.01.03	Dark blue lacquered wood NCS S 7020 R90B
WD.01.04	Sienna Cherry Striped, 18.86, Evergreen, Wax effect Finishing - ALPILIGNUM
P.01	Plexiglass
P.02	Opaline
L.01	LED
L.02	Backlight

PROJECT: SOLO Batumi

DINN! **BUILT.**

Morimondo, 26|16/b
20143 Milano, Italy

Morimondo, 26|17e
20143 Milano, Italy

T: +39 02 87287092

T: +39. 02 36798960

www.dinnndesign.com
info@dinnndesign.com

www.built srl.com
info@built srl.it

GENERAL NOTES

All dimensions and levels are to be checked on site. For construction purposes do not scale this drawing, use figured dimensions to be checked on site. All dimensions are expressed in cm, unless noted otherwise.

This drawing may not comply with all standard, architectural and safety regulation. Contractors and suppliers must verify compliance with standard, architectural and safety regulations.

Any discrepancies are to be reported to the architect before any work commences.

This drawing is protected by copyright.

DOCUMENT

Profile drawings

DRAWING DESCRIPTION

Back Bar - Entrance

SCALE

1:20 @ A3

REVISION

N.	DATE	DESCRIPTION
----	------	-------------