




3D View

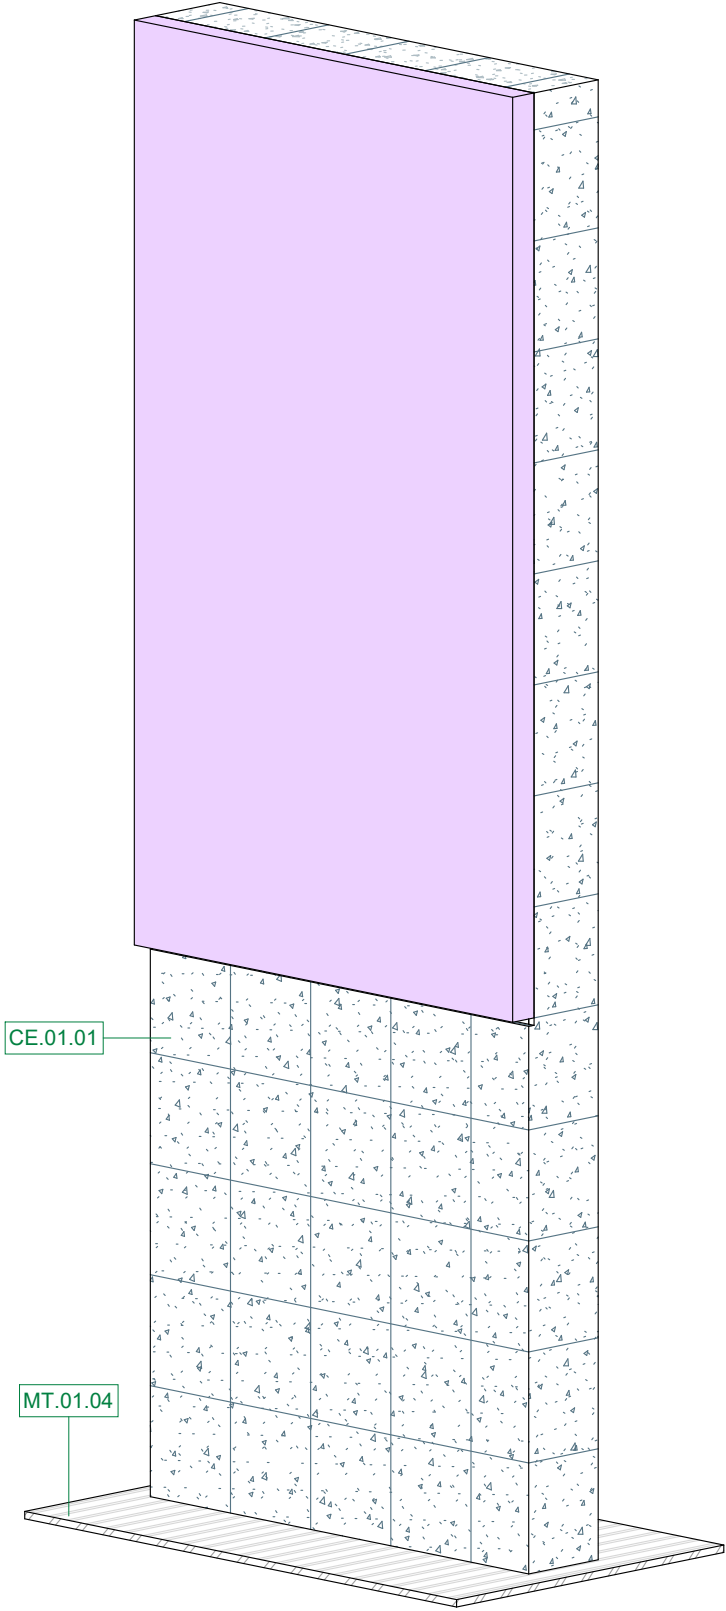


Plan: Top view h 120 cm

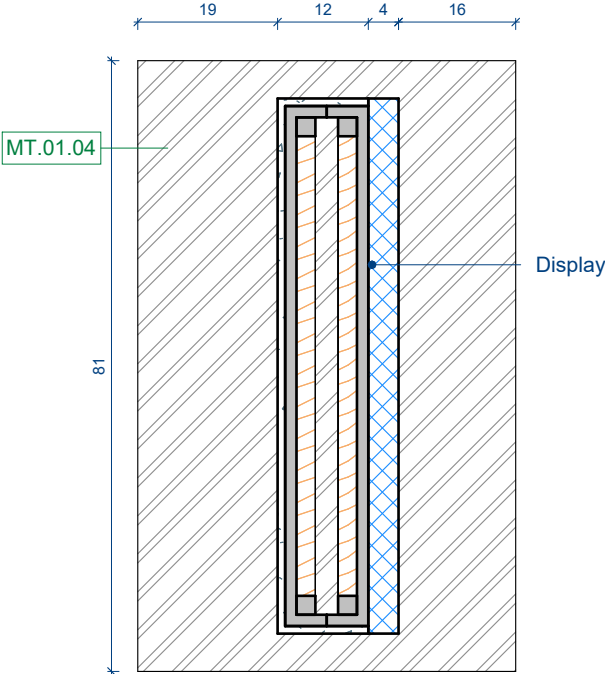


Plan: Top view h 50 cm

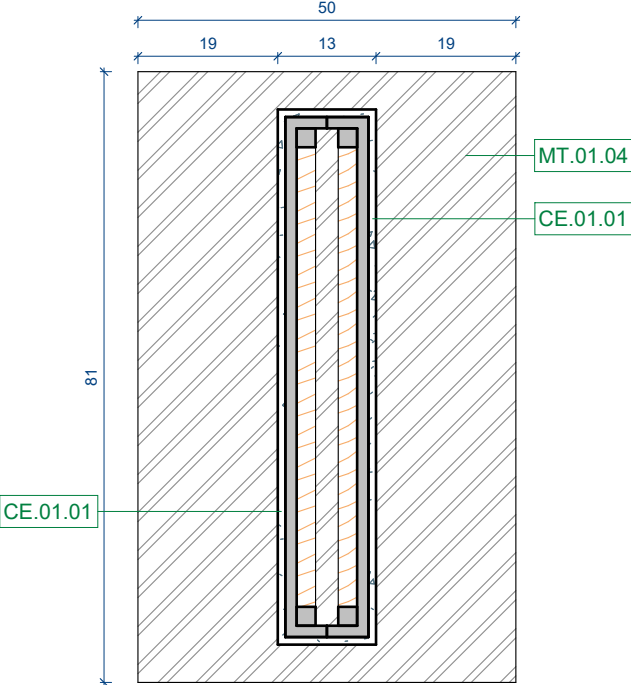


Side View

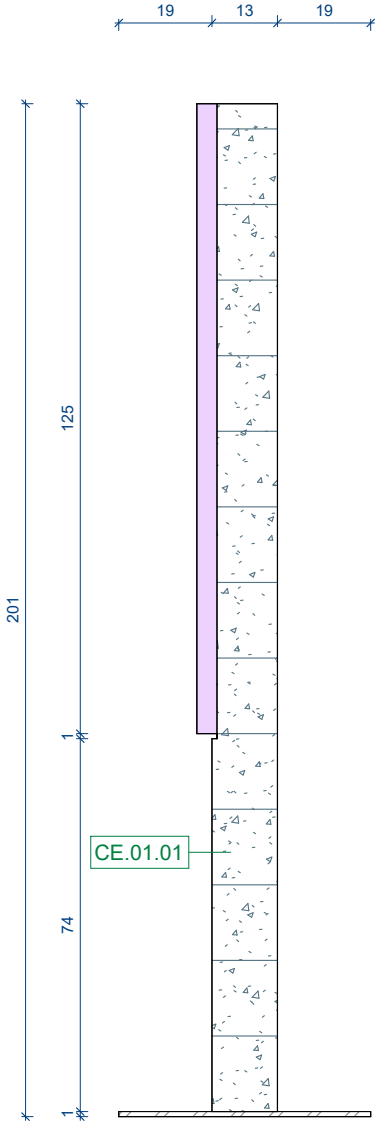


Front View

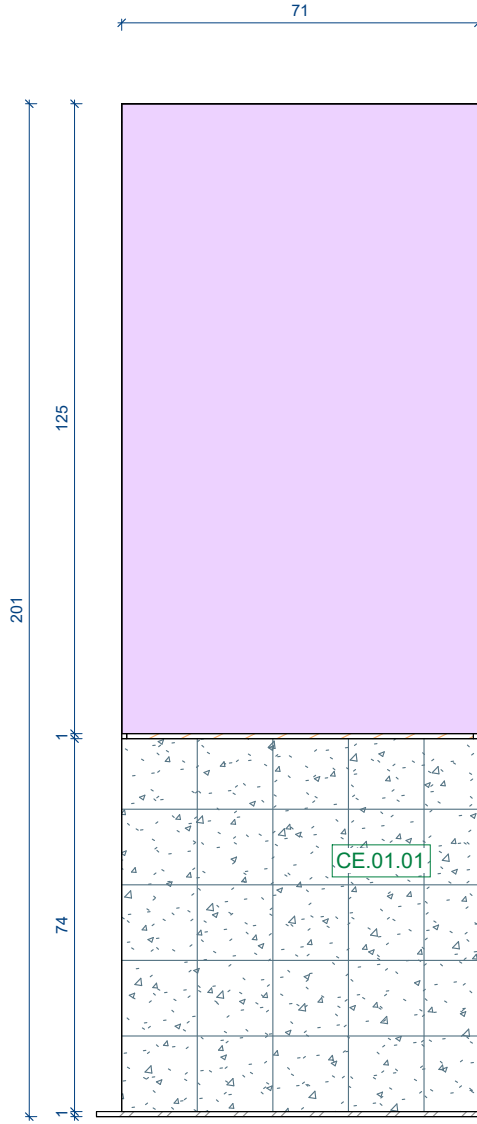

Section A

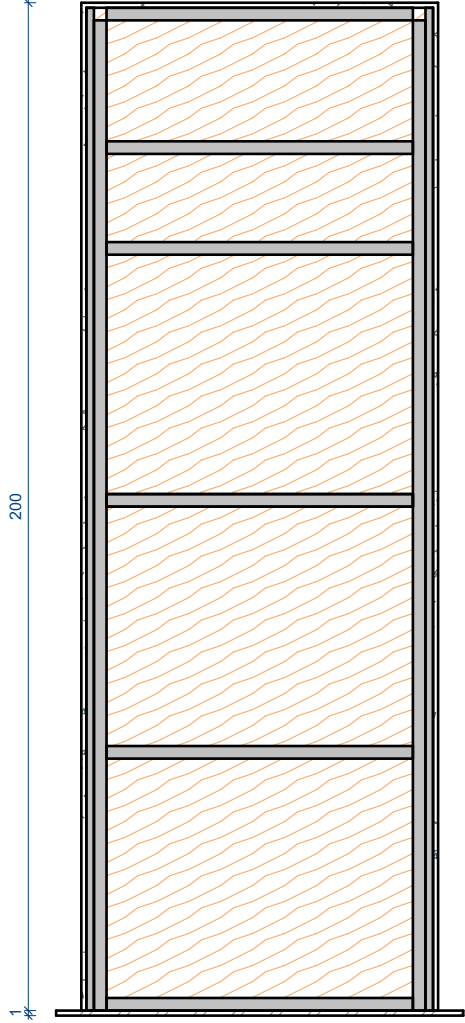

Section B

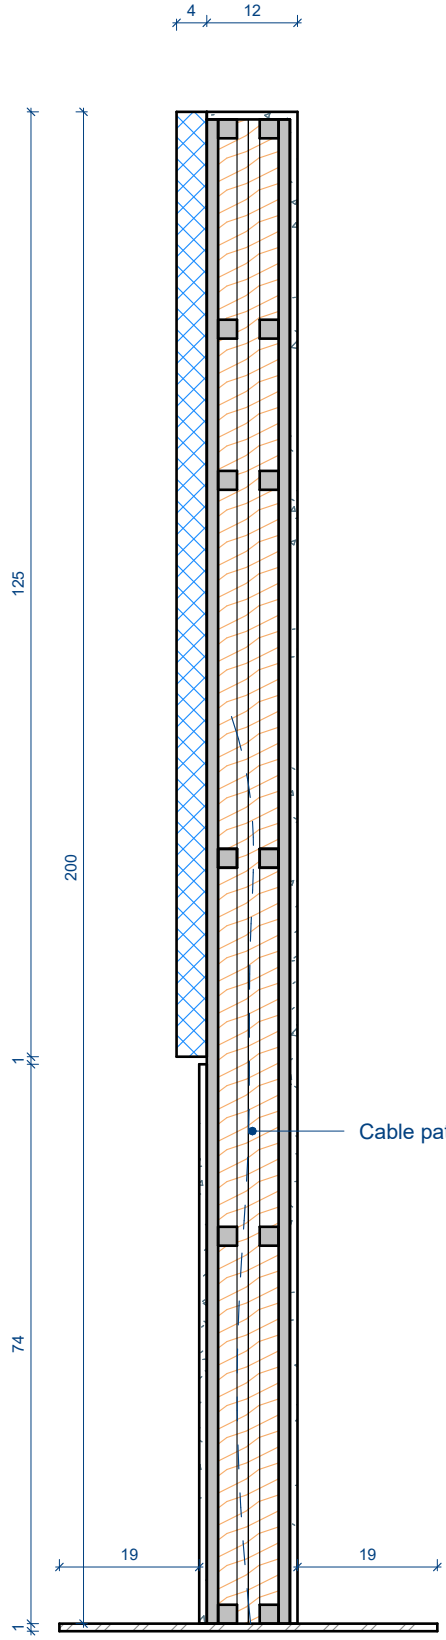

MATERIAL BOARD

	CE.01.01	Dark blue matte_DIN,Mulina ceramic tile 15x15cm_Grout KERAKOLL KK 41
	CE.01.02	Dark blue matte DIN tiles, Mutina 15x7,4cm NCS S7020 R90B_Grout KERAKOLL KK 41
	CE.01.03	Dark blue glossy DIN tiles, Mutina 7,4x7,4cm_Grout KERAKOLL KK 29
	CE.01.04	Dark blue glossy DIN tiles, Mutina 7,4x3,6 cm KERAKOLL KK 29
	FB.02.01	Dark blue wool upholstery Reference:: REMIX 3, 773 - KVADRAT
	FB.04.01	Dark blue curtain fabric, Reference : BEDRA 8059.01, VESCOM
	GL.01.01	Clear glass
	GL.01.02	Transparent glass blue tinted
	GL.01.03	Transparent glass fume black tinted
	MT.01.01	Blue metal sheet NCS S 7020 R90B
	MT.01.02	Cream metal sheet NCS S 0510 Y20R
	MT.01.03	Orange matt metal sheet NCS S 0580 Y30R
	MT.01.04	Grey aluminum sheet satin finish
	MT.01.05	Black matt metal sheet
	ST.02.02	Marble Verde Alpi
	MT.01.06	Red glossy metal sheet NCS S 1580R
	MT.11.01	Sandblasted gold paint
	ST.02.01	Marble look verde aver 160x320 - Marazzi
	ST.02.03	Marble Rosso Levanto
	ST.05.01	Ceramic Masterpiece Light - Lea
	ST.05.02	Ceramic Masterpiece Siena - Lea
	WD.00	Laminated wood RAL 9010
	WD.01.01	ALPI Robin Striped, 12.32, Chocolate, Wax effect Finishing - ALPILIGNUM
	WD.01.02	ALPI moka oak 12.94, Collection CHOCOLATE, texture PLANKED - ALPILIGNUM
	WD.01.03	Dark blue lacquered wood NCS S 7020 R90B
	WD.01.04	Sienna Cherry Striped, 19.86, Evergreen, Wax effect Finishing - ALPILIGNUM
	P.01	Plexiglass
	P.02	Opaline
	L.01	LED
	L.02	Backlight

PROJECT: SOLO Batumi

DINN! **BUILT.**

Morimondo, 26|16/b
20143 Milano, Italy

Morimondo, 26|17e
20143 Milano, Italy

T: +39 02 87287092

T: +39. 02 36798960

www.dinnndesign.com
info@dinnndesign.com

www.built srl.com
info@built srl.it

GENERAL NOTES

All dimensions and levels are to be checked on site. For construction purposes do not scale this drawing, use figured dimensions to be checked on site. All dimensions are expressed in cm, unless noted otherwise.

This drawing may not comply with all standard, architectural and safety regulation. Contractors and suppliers must verify compliance with standard, architectural and safety regulations.

Any discrepancies are to be reported to the architect before any work commences.

This drawing is protected by copyright.

DOCUMENT

Profile drawings

DRAWING DESCRIPTION

Freestanding display

SCALE

1:20 @ A3

REVISION

N.	DATE	DESCRIPTION
----	------	-------------