




MISSING INFORMATION
- DUE DILIGENCE

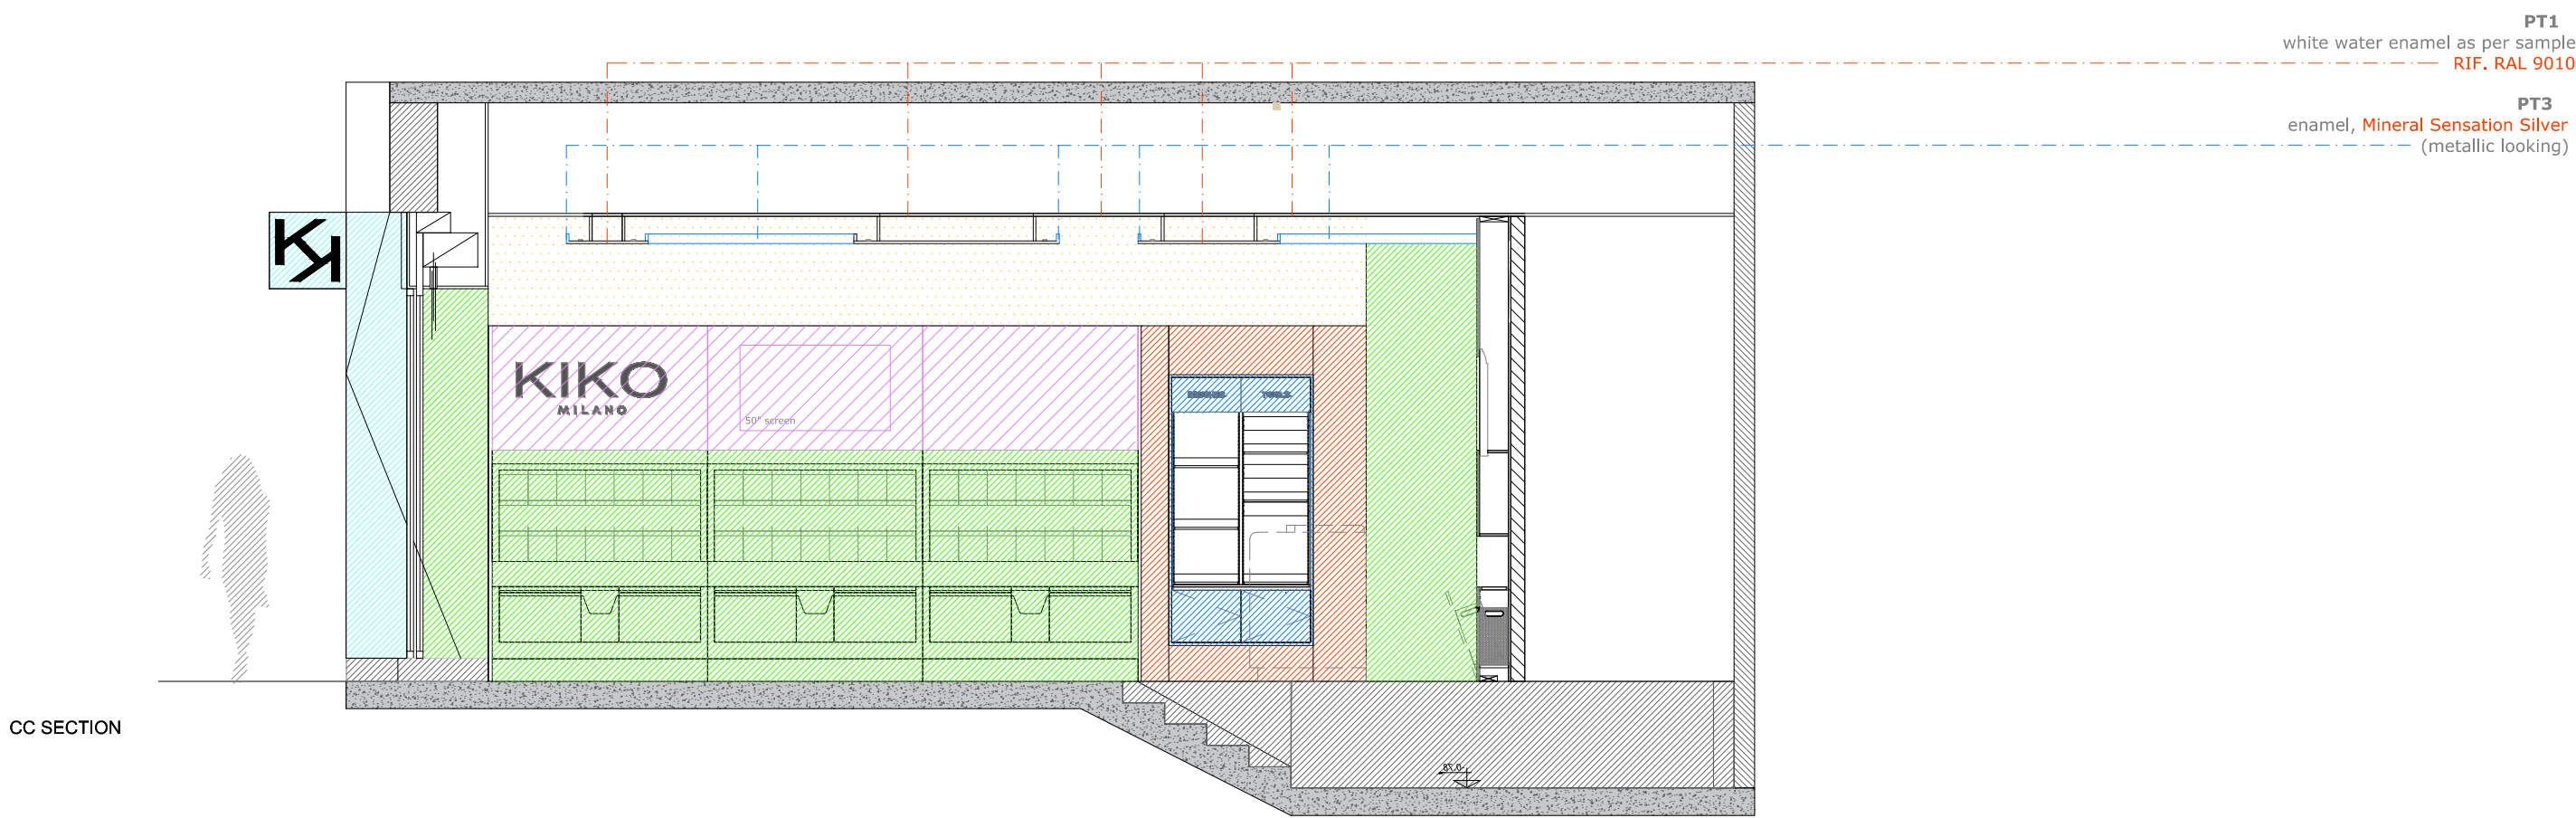





CC SECTION

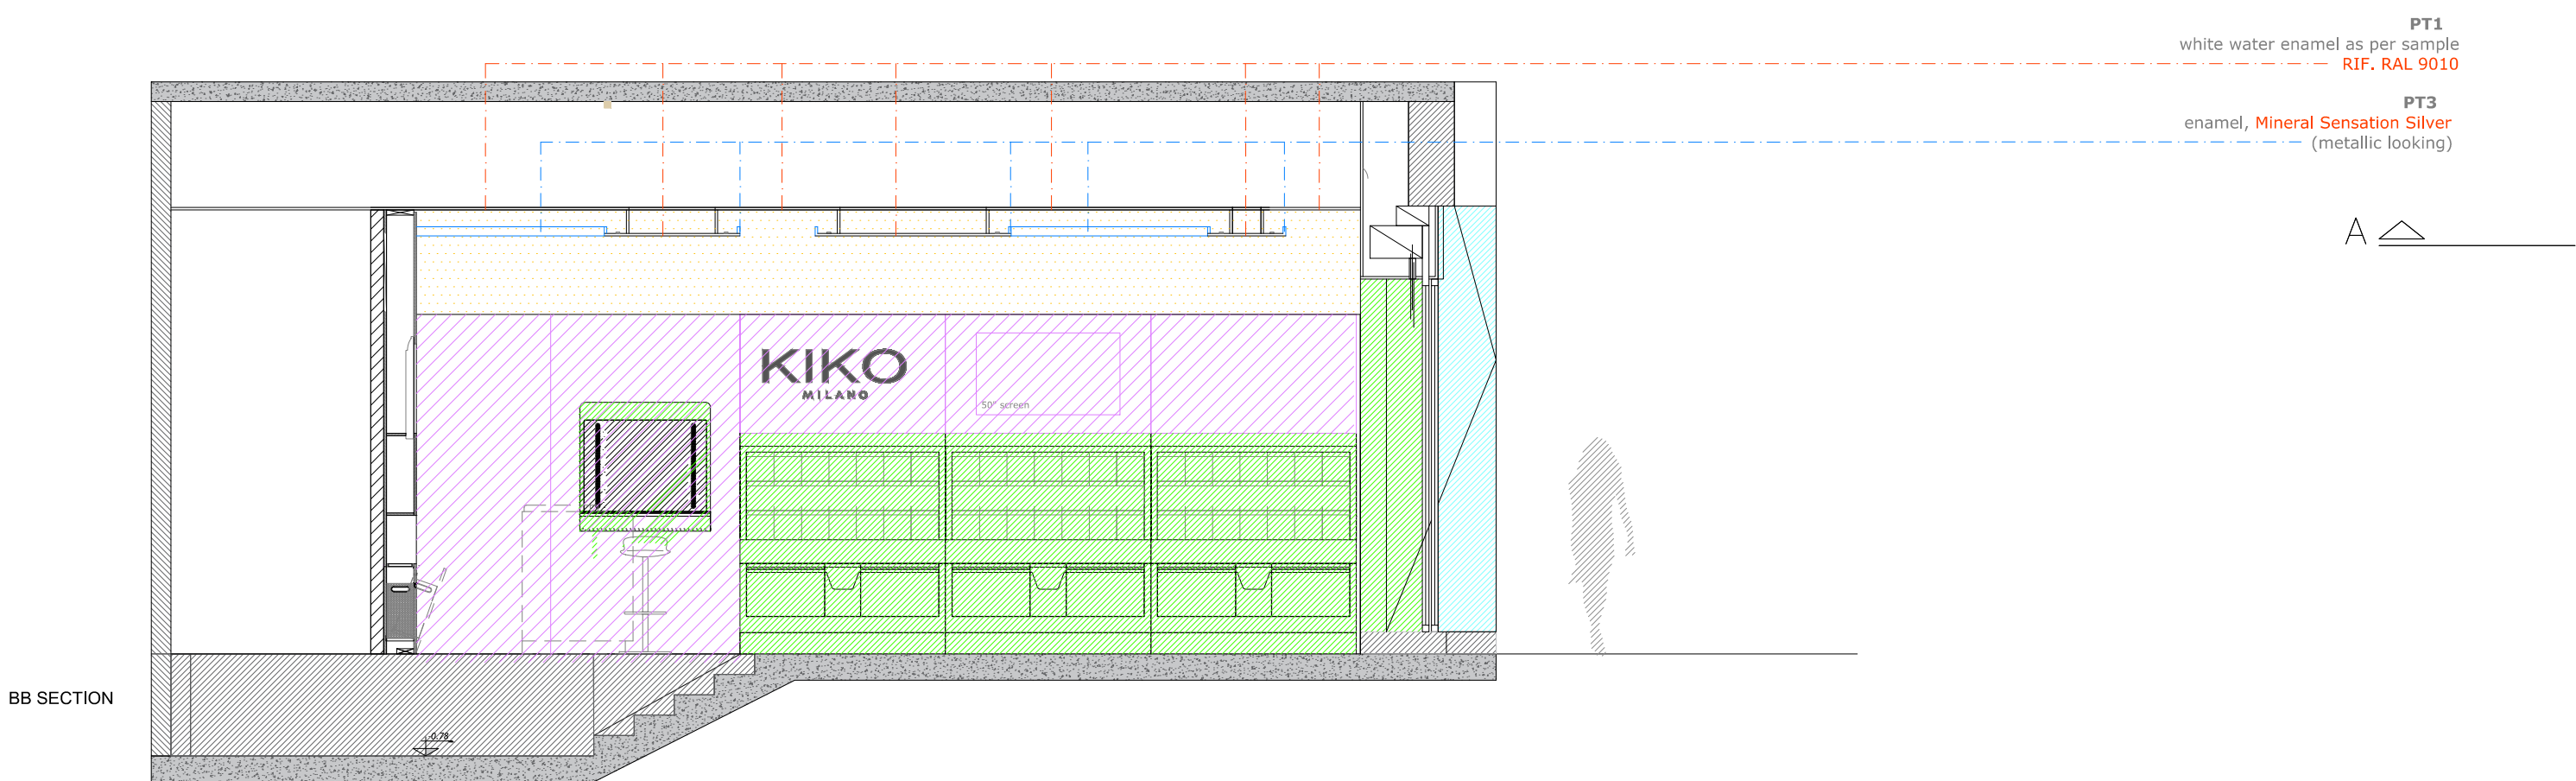


BB SECTION

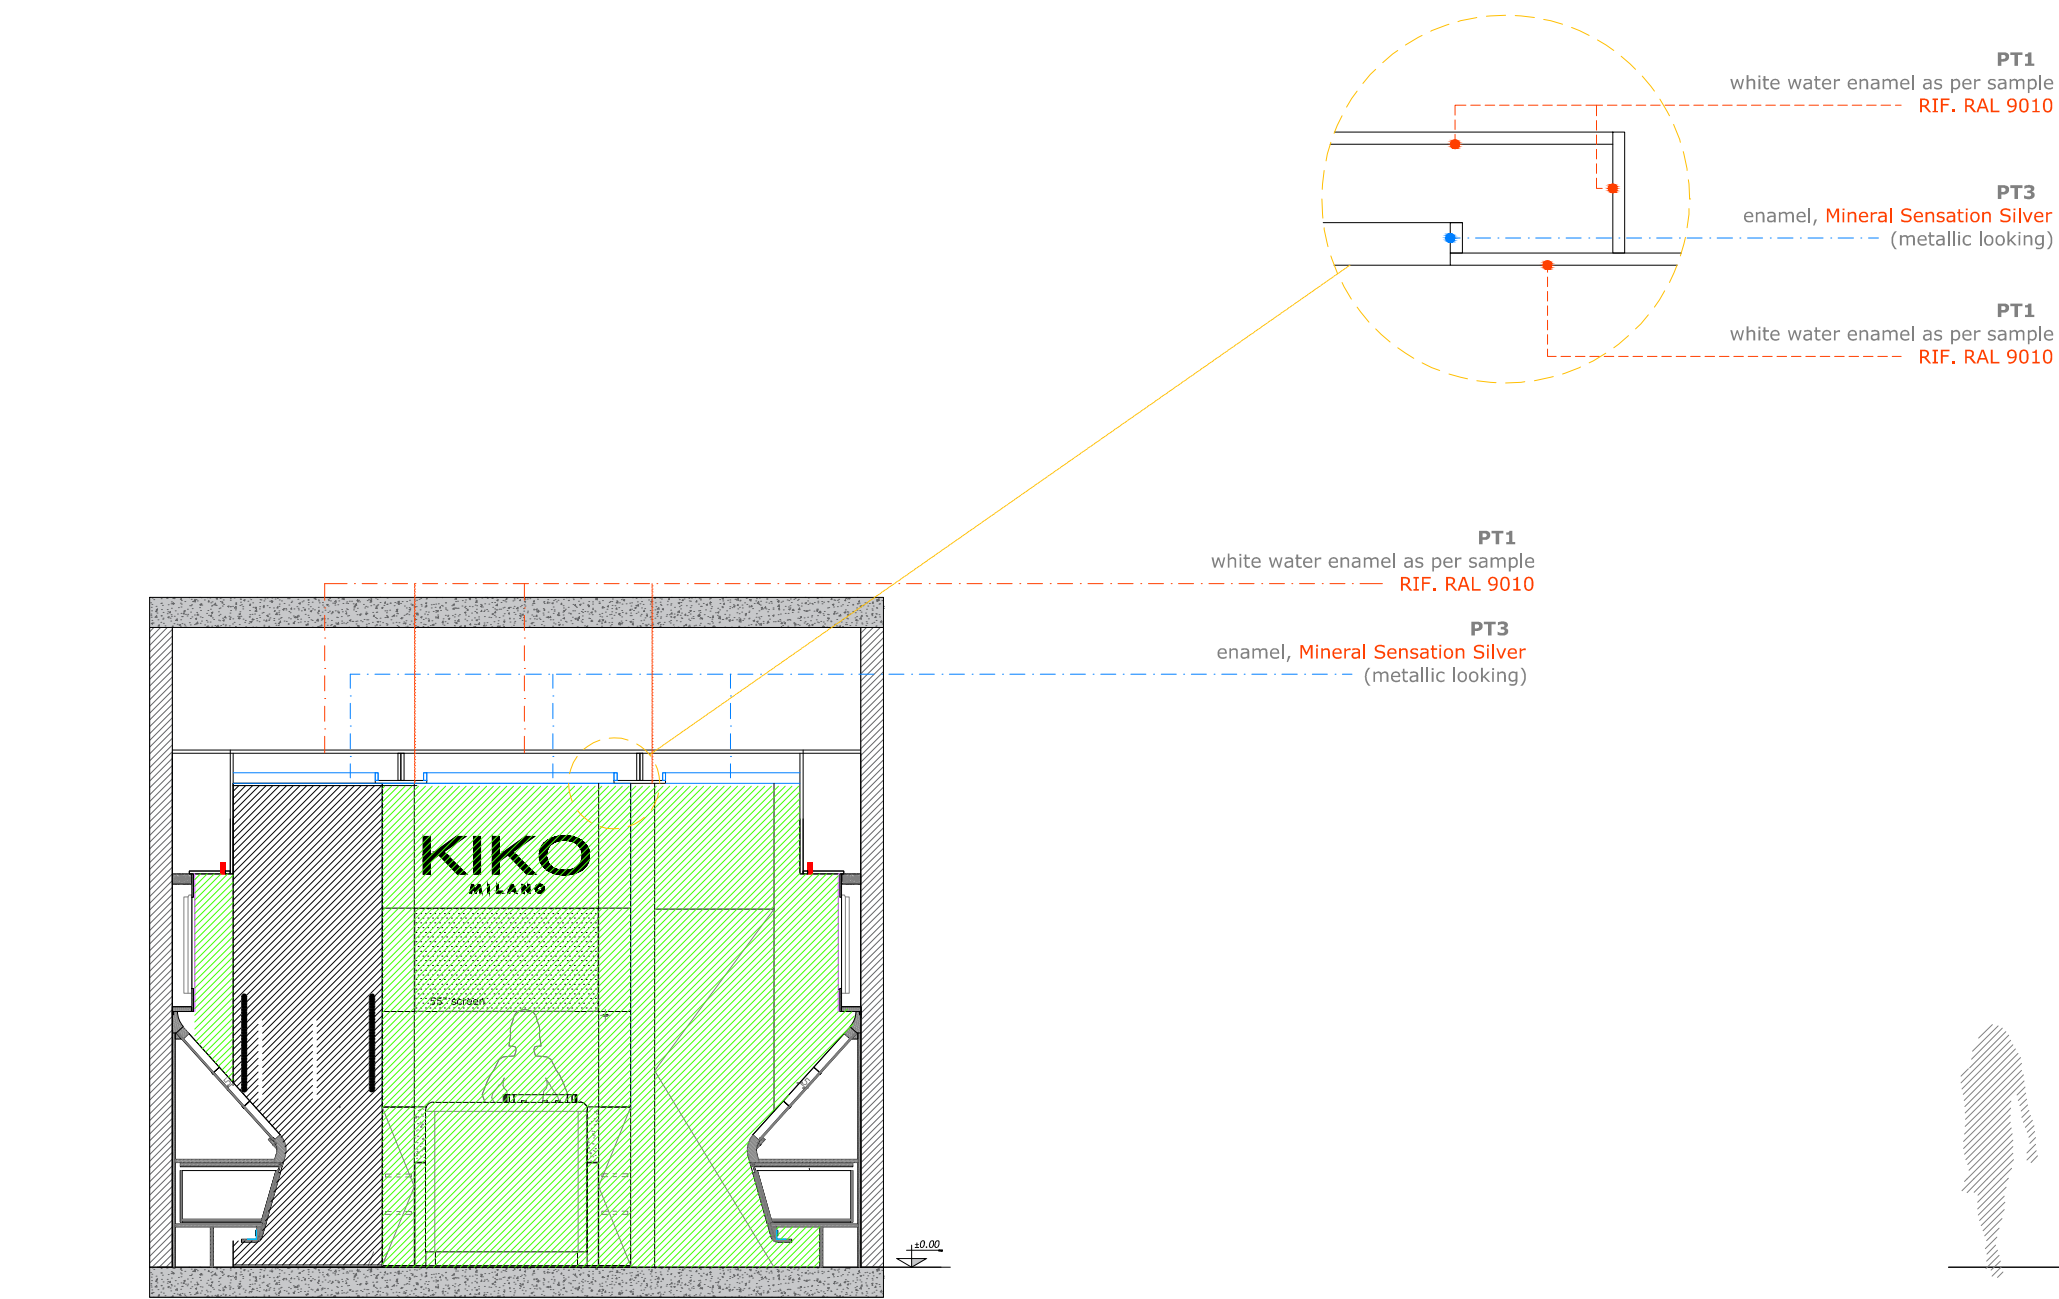

AA SECTION

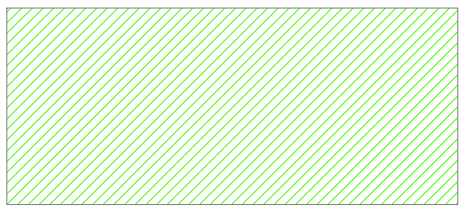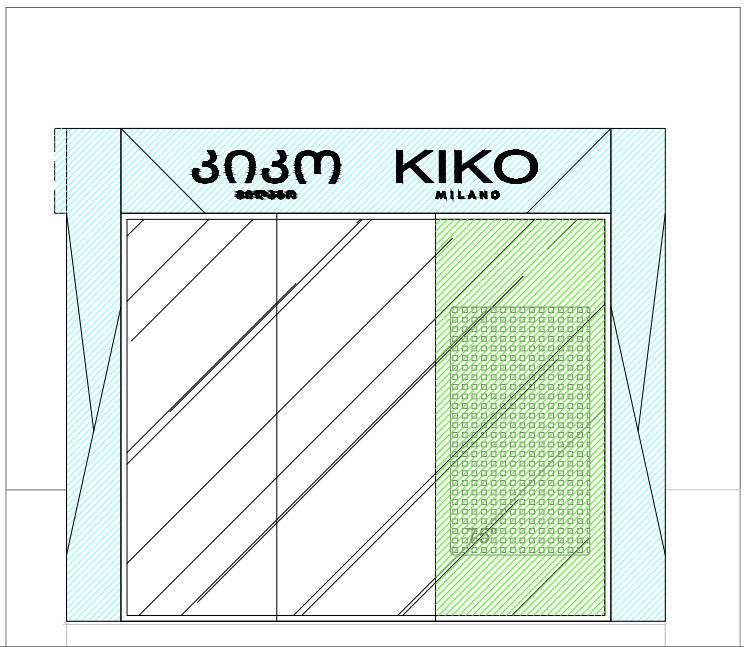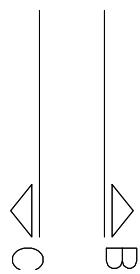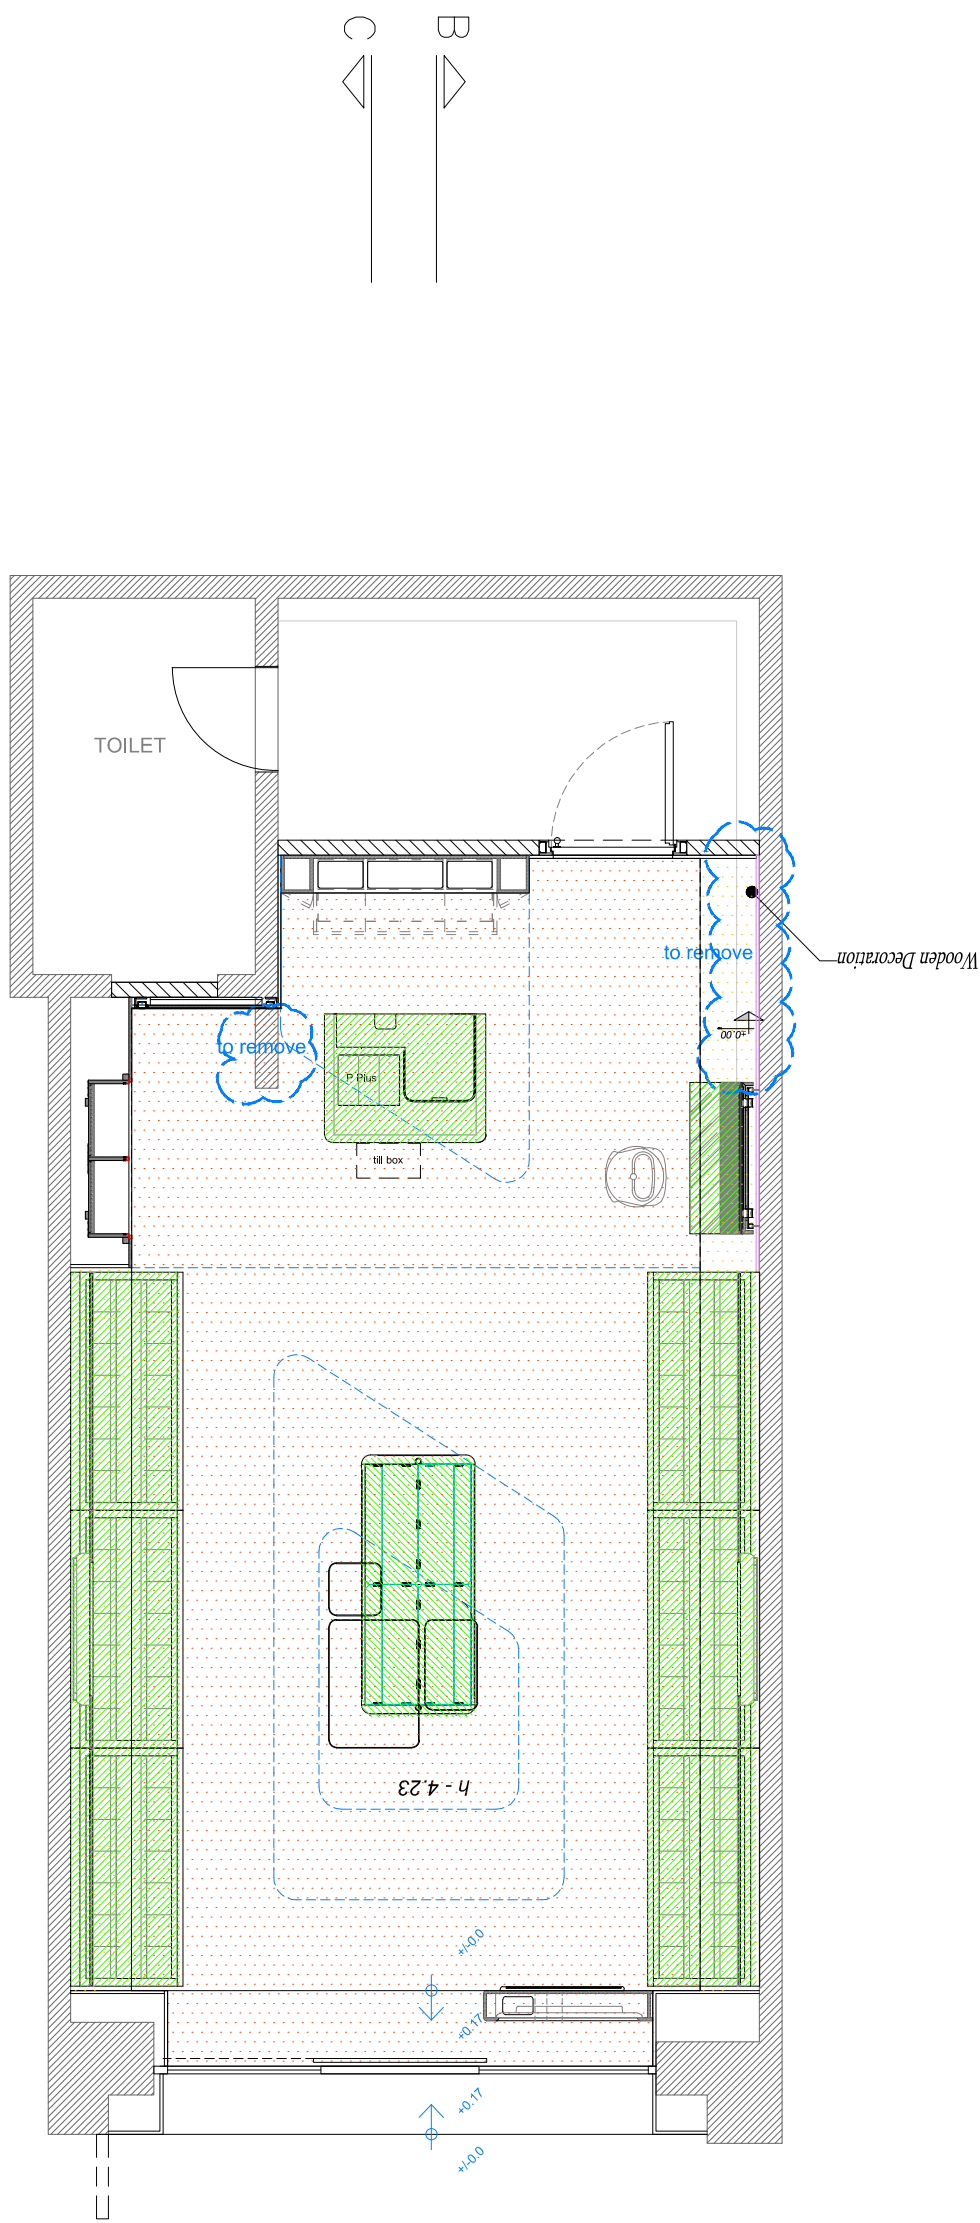


LQ1
Matt white laquered mdf
as per sample
RIF: NCS S 1000 N

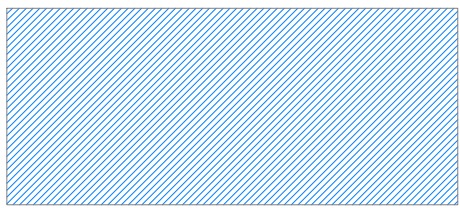

LQ2
Black lacquered mdf
as per sample
RIF. RAL 9004



GL2
Lilac backpainted and frosted
low iron extra clear glass as per
sample
RIF: NCS S 3020 R 50B

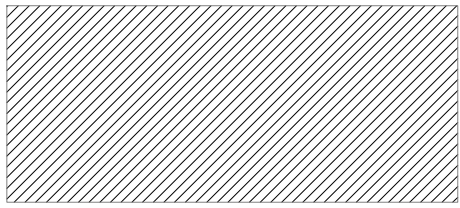

MR1
Mirror finishings
as per sample
(arredo MUS/FAST MUS)



MT2
Metal sheet inox,
mirror finish effect
as per sample



Matt white laquered metal
as per sample
RIF: NCS S 1000 N



PT1
White water enamel
as per sample
RIF. RAL 9010



PT2
White water enamel
as per sample
RIF. NCS S 1000 N

TUTTE LE DIMENSIONI DEVONO ESSERE VERIFICATE IN LOCO
ALL DIMENSIONS HAVE TO BE VERIFIED ON SITE

QUESTO DISEGNO AGGIORNATO ANNULLA I PRECEDENTI - VIETATA LA RIPRODUZIONE - COPYRIGHT IOSA GHINI ASSOCIATI S.r.l.
THIS UPDATED DRAWING REPLACE THE PREVIOUS ONES - REPRODUCTION FORBIDDEN - COPYRIGHT IOSA GHINI ASSOCIATI S.r.l.

IOSA GHINI ASSOCIATI S.r.l.
Via Castiglione, 6 - 40124 BOLOGNA - ITALIA - Tel. 0039/051/236563 Fax. 0039/051/237712
Via Gentilino, 6 - 20136 MILANO - ITALIA - Tel. 0039/02/58106183 Fax. 0039/02/58106700

IOSAGHINI
ASSOCIATI
ARCHITETTURA
DESIGN

Progetto/Project: **Batumi**
TAVDADEBULI ST.
Gross area: 45 sqm / Net sales area: 31 sqm

Designer:
Arch. Matteo Magnani

Date/Date:
06/03/26
Rev./Rel.
04

Contenuto/Content:
Finishes layout

Concept
CITY LILAC

Scala/Scale
1:50 / A1