


Wri l i 1-1

1:100

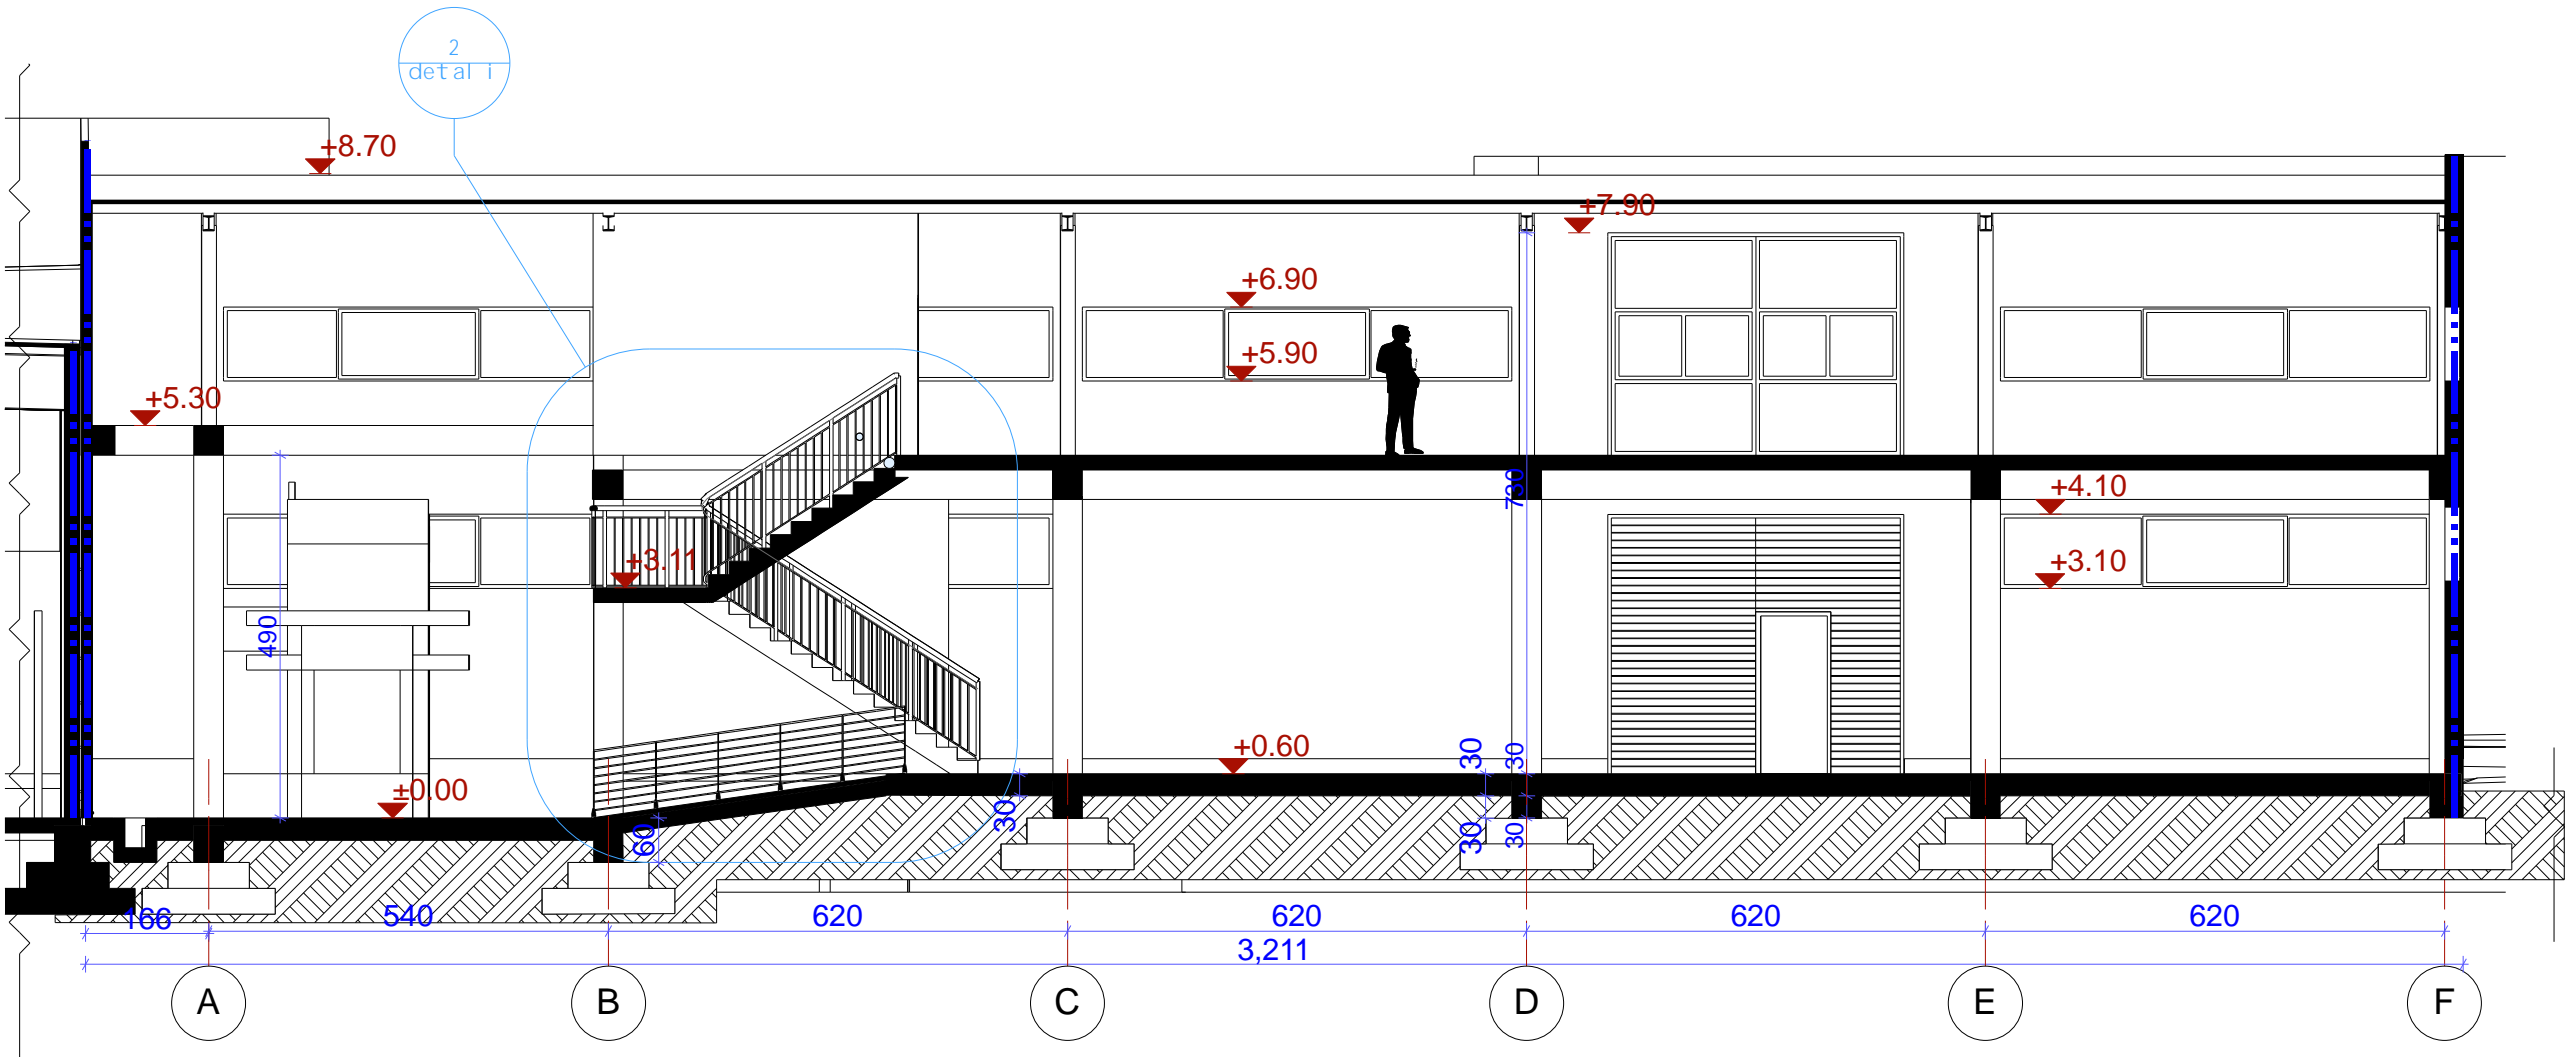


damkveT i

Sps. „kol ori ”

proeqti s saxel wodeba:

kaxeTis gzatkeci l ze,rkni gzi s Ci xi #20-Si
Sps. „kol ori s” sawarmoo Senoba

 Sps. arka

q. Tbil isi
kakabeTis q. 2b-4a
tel : 577 901110

N:

direqtori iraki qamuSaZe

Seasrul a iraki qamuSaZe


Seamowma irma qamuSaZe

Wri l i 1-1

A201

Wri l i 2-2

1:100

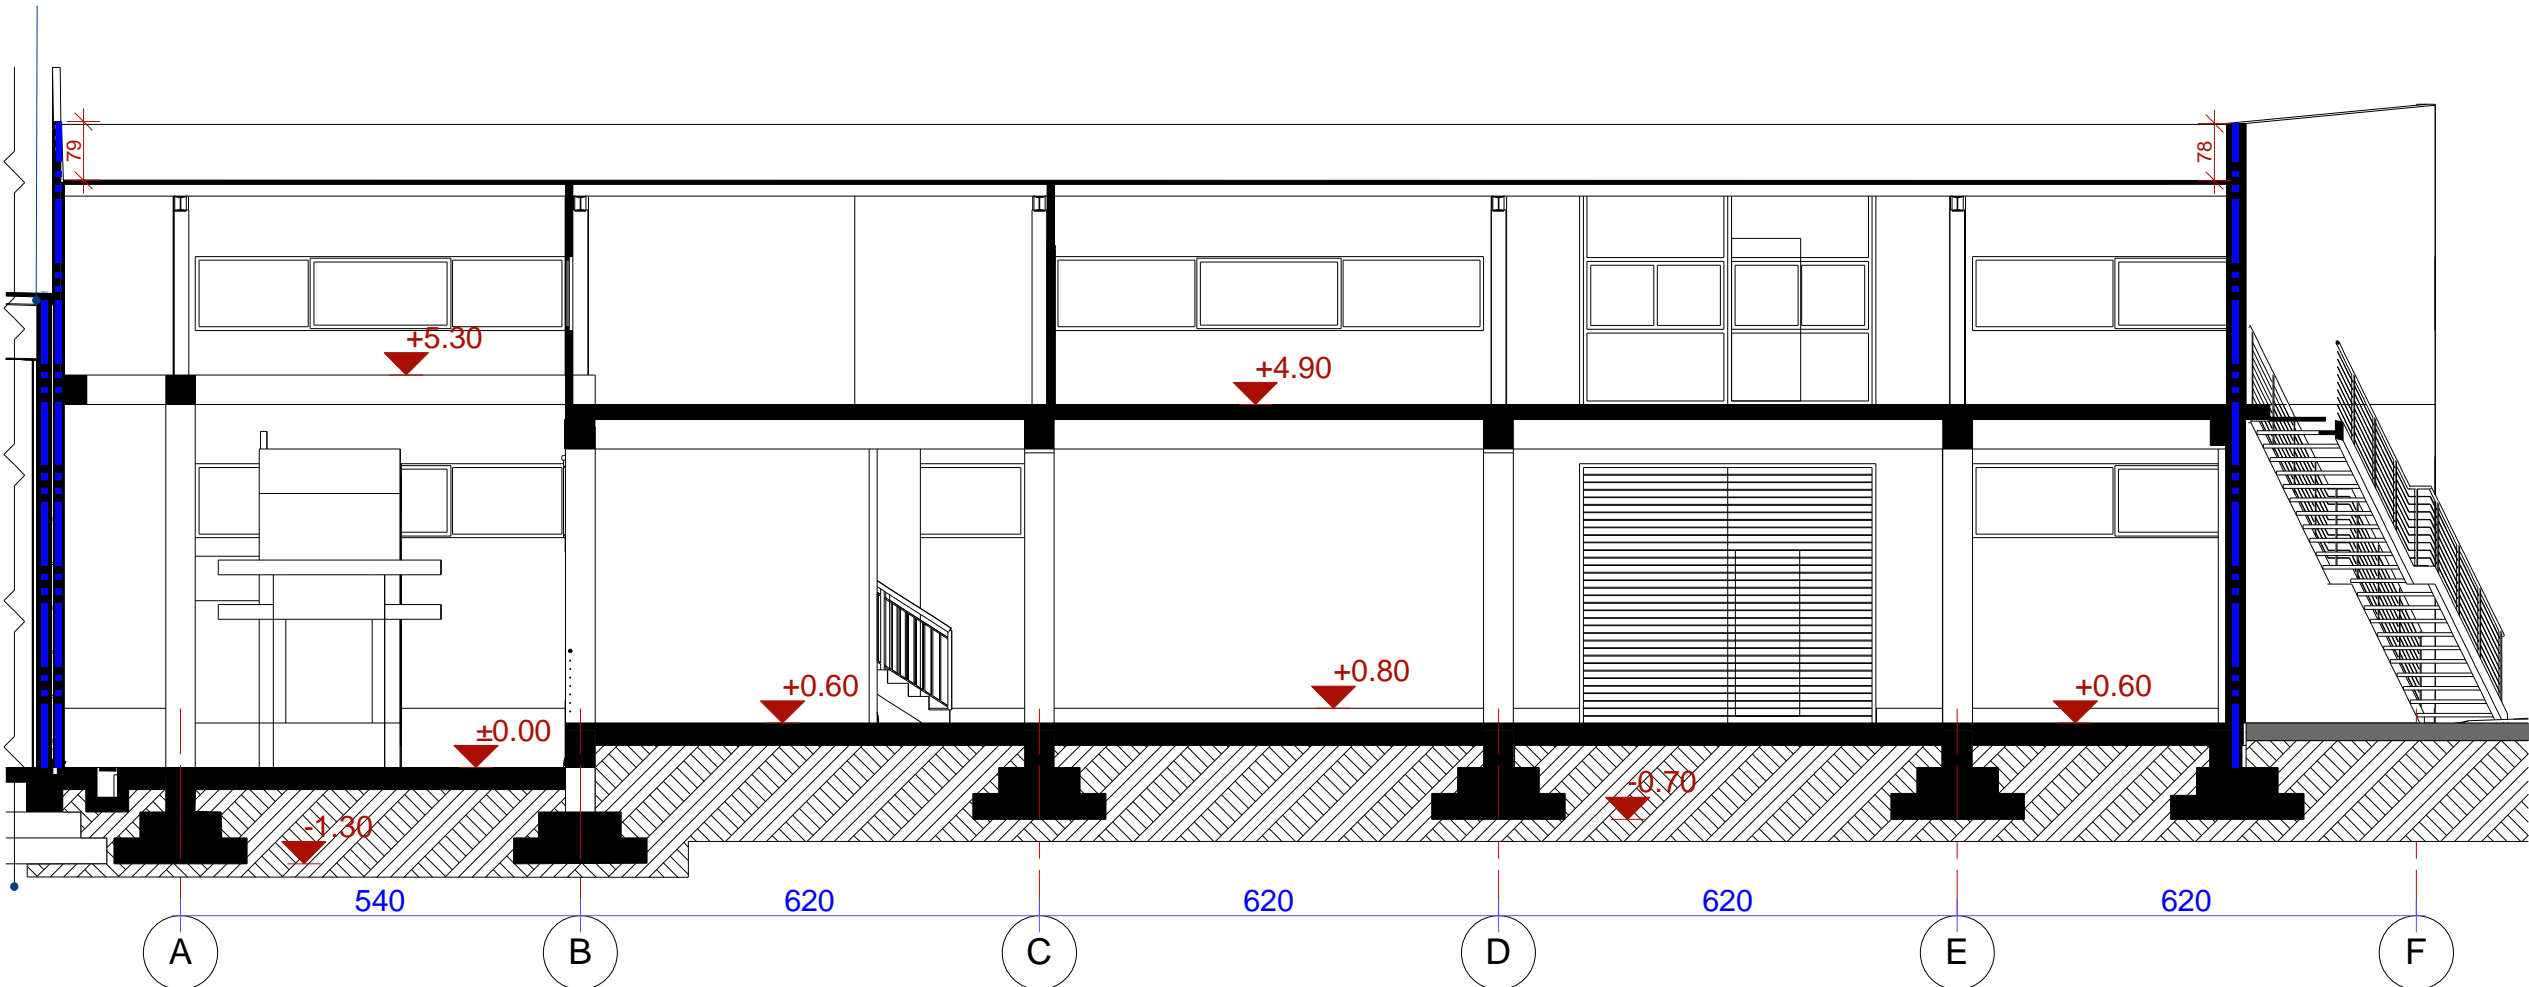

damkveT

S.p.s. „kol ori“

proeqti s saxel wodeba

kaxeTi s gzatkeci l ze,rki ni gzi s Ci xi #20-Si
S.p.s. „kol oris” sawarmoo Senoba




q. Tbilisi
kakabetsi q. 2b-4a
tel : 577 901110

N:		
diregtori	irakl i gamuSaZe	n
Seasrul a	irakl i gamuSaZe	n
Seamowma	irma gamuSaZe	

W r i l l i 2-2

A202

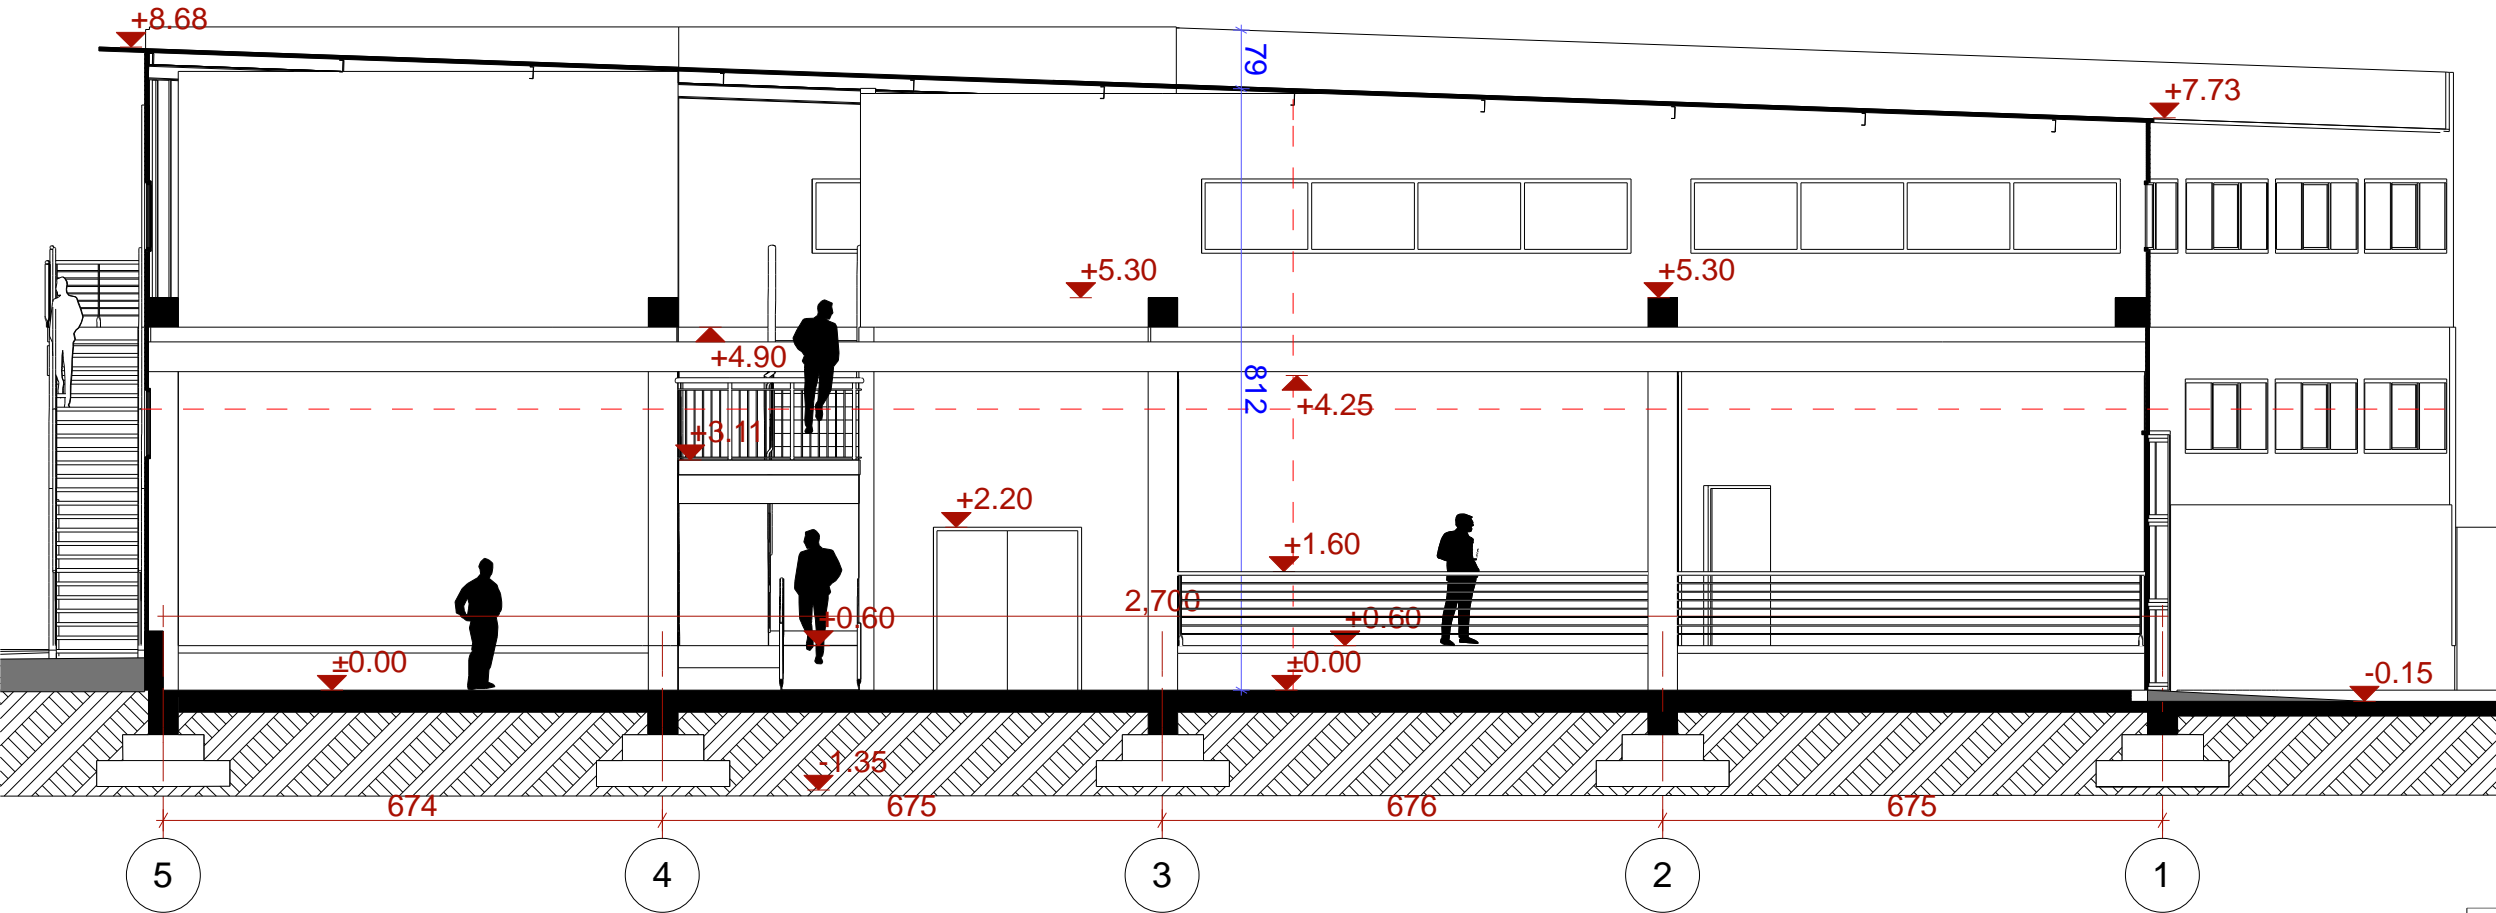


damkveT i

Sps. „kol ori ”

proeqti s saxel wodeba:

kaxeTis gzatkeci l zerki ni gzi s Ci xi #20-Si
Sps. „kol ori s” sawarmoo Senoba



q. Tbil isi
kakabeTis q. 2b-4a
tel : 577 901110

Sps. arka

N:

direqtori iraki qamuSaZe

Seasrul a iraki qamuSaZe

Seamowma irma qamuSaZe

Wri l i 3-3

A203