

NOTE:
All dimensions need to be checked prior to commencement of any works and/or preparation of any shop drawings. Sizes and dimensions to any structural elements are indicative only. See structural engineers drawings for actual sizes and dimensions. Sizes and dimensions to any service elements are indicative only. See service engineers drawings for actual sizes and dimensions. This drawing to be read in conjunction with all relevant Architects drawing specifications and other Consultants information. Copyright of the design and content of drawing hereon retains to DesignBureau Ltd only. Do not scale from this drawing.


CLIENT:

PROJECT:

PROJECT TITLE:

SCALE:


DRAWING TITLE:

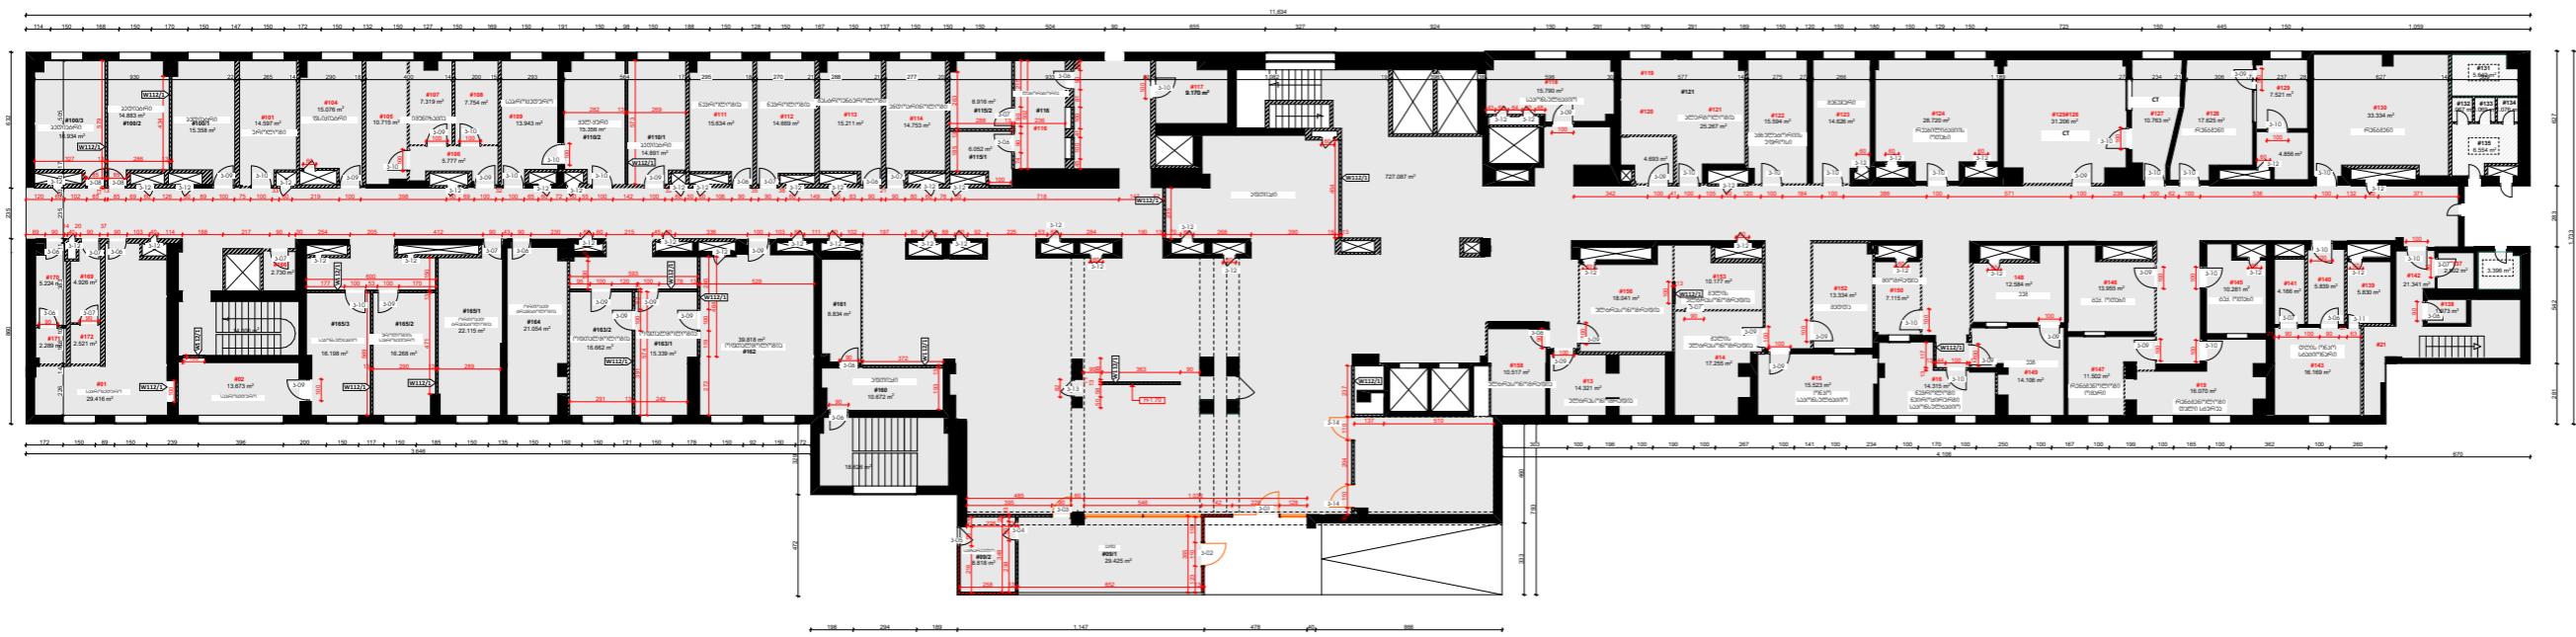

W112/1

- 1 სასახლისძლებელი ფრენტ 12.5 მმ
2 ყანებული არალიგური UW 75X40 მმ
3 ყანებული არალიგური CW 75X50 მმ
4a პარტიკ TN 25
4b პარტიკ TN 35
5 ფურანი knauf fugenfuller
6 არმონისნარ ლურჯი
7 ბაზტურა ლურჯი K 635
8 სამუშაოვის ლურჯი
9 გრიფი Knuf Tiefengrund
10 მინიჭურური სამუშაო ფრენტ

- FF01**
- 1 სასახლისძლებელი ფრენტ 220 მმ
2 პარტიკ სამუშაო ფრენტ 10 მმ
3 XPS არალიგური მაღალასირული 40 მმ
4 ხელისუფლი ჰიდროსირული 2 ფრენტ
5 კონსოლური სამუშაო მაღალასირული
6 ნერცულური სამუშაო
7 ერთმანეთური ფრენტ 10 მმ

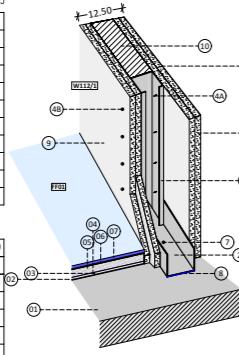

WF01	დარივი სამუშაოს ეფელდებას ლაგი : Ral 0000	1200 კმ.მ
WF02	დარიველებასი მომავალი ლაგი : Ral 0000	2761.07 კმ.მ

3-01	30x60x60 მ რიფრიელი 60 ერთ სამუშაოს არალიგური 220X240	162 კმ
3-02	30x60x60 მ არა არალიგური სამუშაოს 110X240	162 კმ
3-03	30x60x60 მ არა არალიგური სამუშაოს 90X240	162 კმ
3-04	80x60x60 მ MDF-ის არა 220X90	162 კმ
3-05	ლითონის არა 220X90	162 კმ
3-06	80x60x60 მ MDF-ის არა 220X90	136 კმ
3-07	80x60x60 მ MDF-ის არა 220X90	100 კმ
3-08	80x60x60 მ MDF-ის არა 220X85	26 კმ
3-09	80x60x60 მ MDF-ის არა 220X100	250 კმ
3-10	80x60x60 მ MDF-ის არა 220X100	230 კმ
3-11	80x60x60 მ MDF-ის არა 220X63	140 კმ
3-12	80x60x60 მ MDF-ის არა 200X63	420 კმ
3-13	80x60x60 მ MDF-ის არა 220X82	160 კმ
3-14	სამუშაოს მიღწევების 2 კმ	

NOTE:

All dimensions need to be checked prior to commencement of any works and/or preparation of any shop drawings. Sizes and dimensions to any structural elements are indicative only. See structural engineers drawings for actual sizes and dimensions. Sizes and dimensions to any service elements are indicative only. See service engineers drawings for actual sizes and dimensions. This drawing to be read in conjunction with all relevant Architects drawing specifications and other Consultants information. Copyright of the design and content of drawing hereon retains to DesignBureau Ltd only. Do not scale from this drawing.

CLIENT:

PROJECT:

PROJECT TITLE:

SCALE:

DRAWING TITLE:



NOTE:
All dimensions need to be checked prior to commencement of any works and/or preparation of any shop drawings. Sizes and dimensions to any structural elements are indicative only. See structural engineers drawings for actual sizes and dimensions. Sizes and dimensions to any service elements are indicative only. See service engineers drawings for actual sizes and dimensions. This drawing to be read in conjunction with all relevant Architects drawing specifications and other Consultants information. Copyright of the design and content of drawing hereon retains to DesignBureau Ltd only. Do not scale from this drawing.


CLIENT:

PROJECT:

PROJECT TITLE:

SCALE:

DRAWING TITLE:

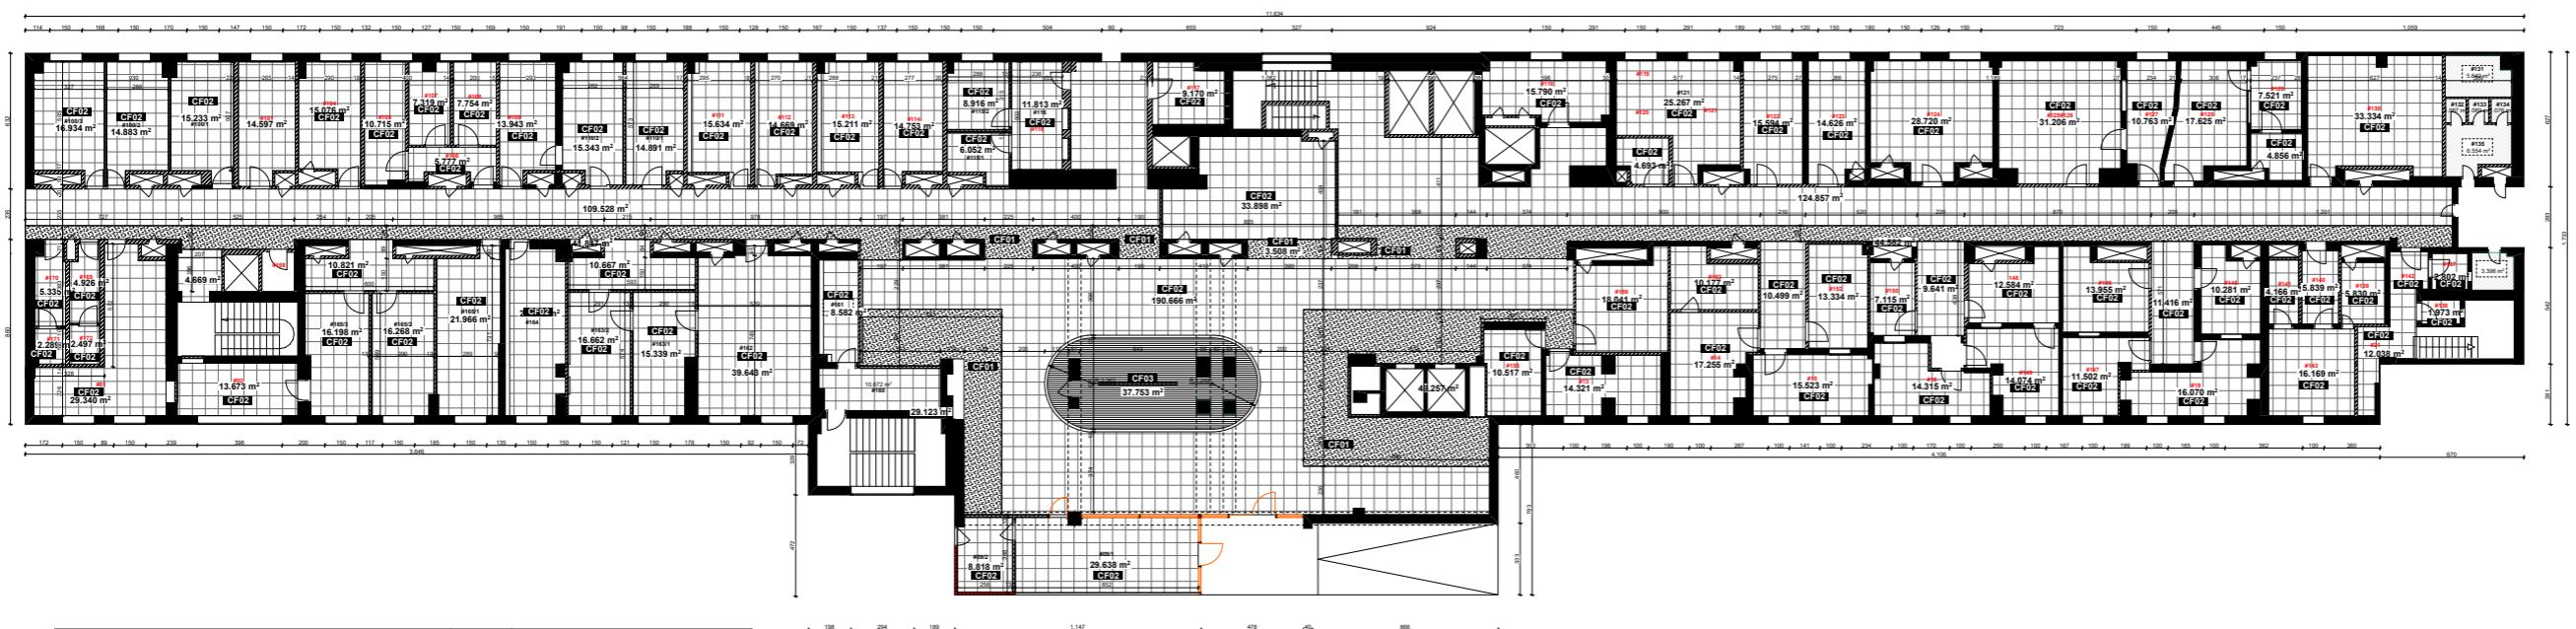

	CF01	01020606 გვიასონი 3360 01207010 გვიასონი	196.05 33.8
	CF02	01020606 გვიასონი 3360 01207010 გვიასონი	1493.28 33.8
	CF03	01020606 გვიასონი 3360 01207010 გვიასონი	37.75 33.8

NOTE:
All dimensions need to be checked prior to commencement of any works and/or preparation of any shop drawings. Sizes and dimensions to any structural elements are indicative only. See structural engineers drawings for actual sizes and dimensions. Sizes and dimensions to any service elements are indicative only. See service engineers drawings for actual sizes and dimensions. This drawing to be read in conjunction with all relevant Architects drawing specifications and other Consultants information. Copyright of the design and content of drawing hereon retains to DesignBureau Ltd only. Do not scale from this drawing.

CLIENT:

PROJECT:

PROJECT TITLE:

SCALE:

DRAWING TITLE:



FF01	გარემონტირებული ფილა 60x120	643.10 33.8
FF02	გარემონტირებული ფილა 30x120	122.50 33.8
FF03	საცდებელი/გადასახლი	889.90 33.8

NOTE:
All dimensions need to be checked prior to commencement of any works and/or preparation of any shop drawings. Sizes and dimensions to any structural elements are indicative only. See structural engineers drawings for actual sizes and dimensions. Sizes and dimensions to any service elements are indicative only. See service engineers drawings for actual sizes and dimensions. This drawing to be read in conjunction with all relevant Architects drawing specifications and other Consultants information. Copyright of the design and content of drawing hereon retains to DesignBureau Ltd only. Do not scale from this drawing.


CLIENT:

PROJECT:

PROJECT TITLE:

SCALE:

DRAWING TITLE:

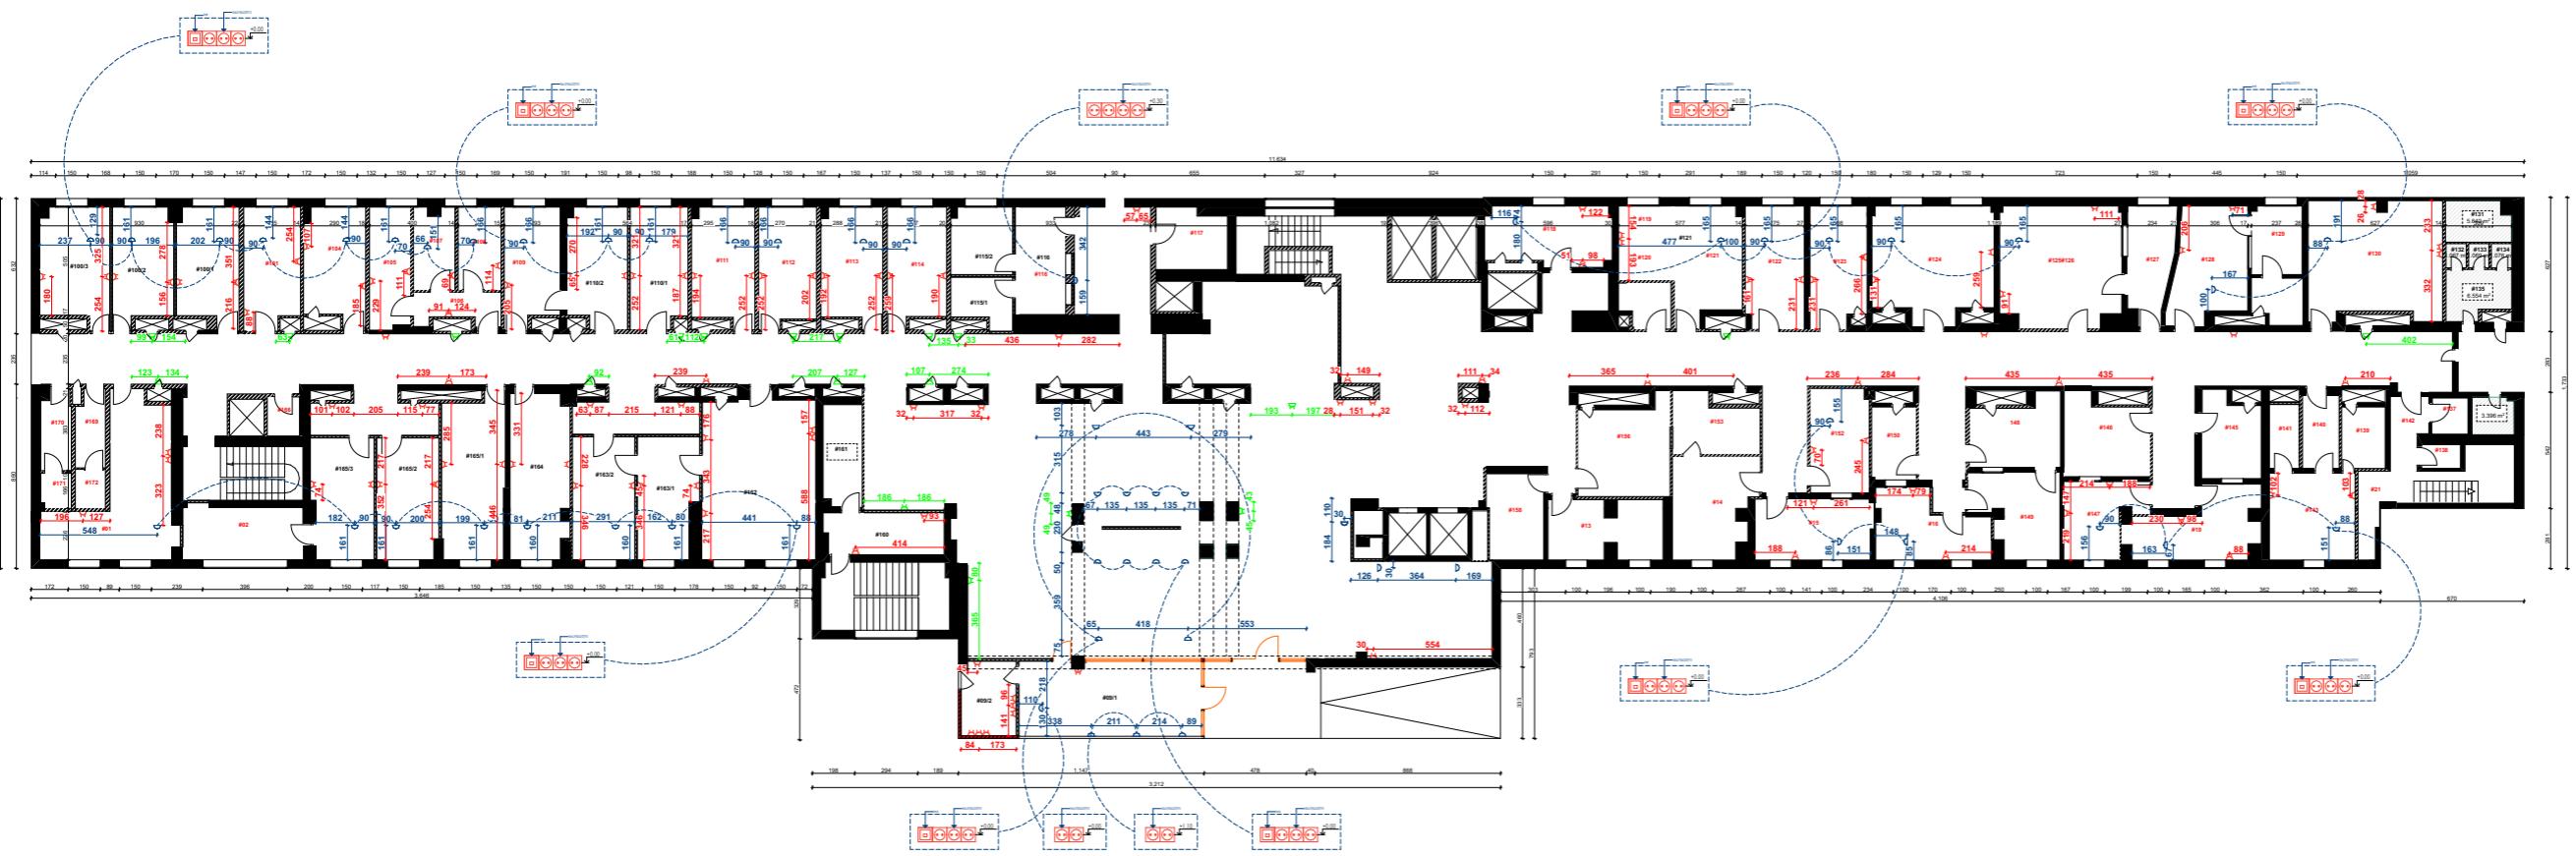

	პრივატული თაღასიფან 30 სე-ხ
	ჩამონიშვილების და პრივატულების ჯგუფი
	კლ. გარემოს თასასიფან 2.60 მ სარაცლავო აგრძელების

NOTE:
All dimensions need to be checked prior to commencement of any works and/or preparation of any shop drawings. Sizes and dimensions to any structural elements are indicative only. See structural engineers drawings for actual sizes and dimensions. Sizes and dimensions to any service elements are indicative only. See service engineers drawings for actual sizes and dimensions. This drawing to be read in conjunction with all relevant Architects drawing specifications and other Consultants information. Copyright of the design and content of drawing hereon retains to DesignBureau Ltd only. Do not scale from this drawing.

CLIENT:
PROJECT:
PROJECT TITLE:
SCALE:
DRAWING TITLE:



	RC091V PHILLIPS 35W 4000K 60x60 ალფაბეტის ვერის სანათი	320 გვლი
	მიმართული სასათი რელსე	75 გვლი
	ლედ სასათი ალფაბეტის პრაფილები T.208	18 გვლი
	ფაზებული სასათი	11 გვლი

NOTE:
All dimensions need to be checked prior to commencement of any works and/or preparation of any shop drawings. Sizes and dimensions to any structural elements are indicative only. See structural engineers drawings for actual sizes and dimensions. Sizes and dimensions to any service elements are indicative only. See service engineers drawings for actual sizes and dimensions. This drawing to be read in conjunction with all relevant Architects drawing specifications and other Consultants information. Copyright of the design and content of drawing hereon retains to DesignBureau Ltd only. Do not scale from this drawing.

CLIENT:

PROJECT:

PROJECT TITLE:

SCALE:

DRAWING TITLE: