



kanal izaci is qsel is grZivi profili
masStabi : v 1:250; h 1:500;

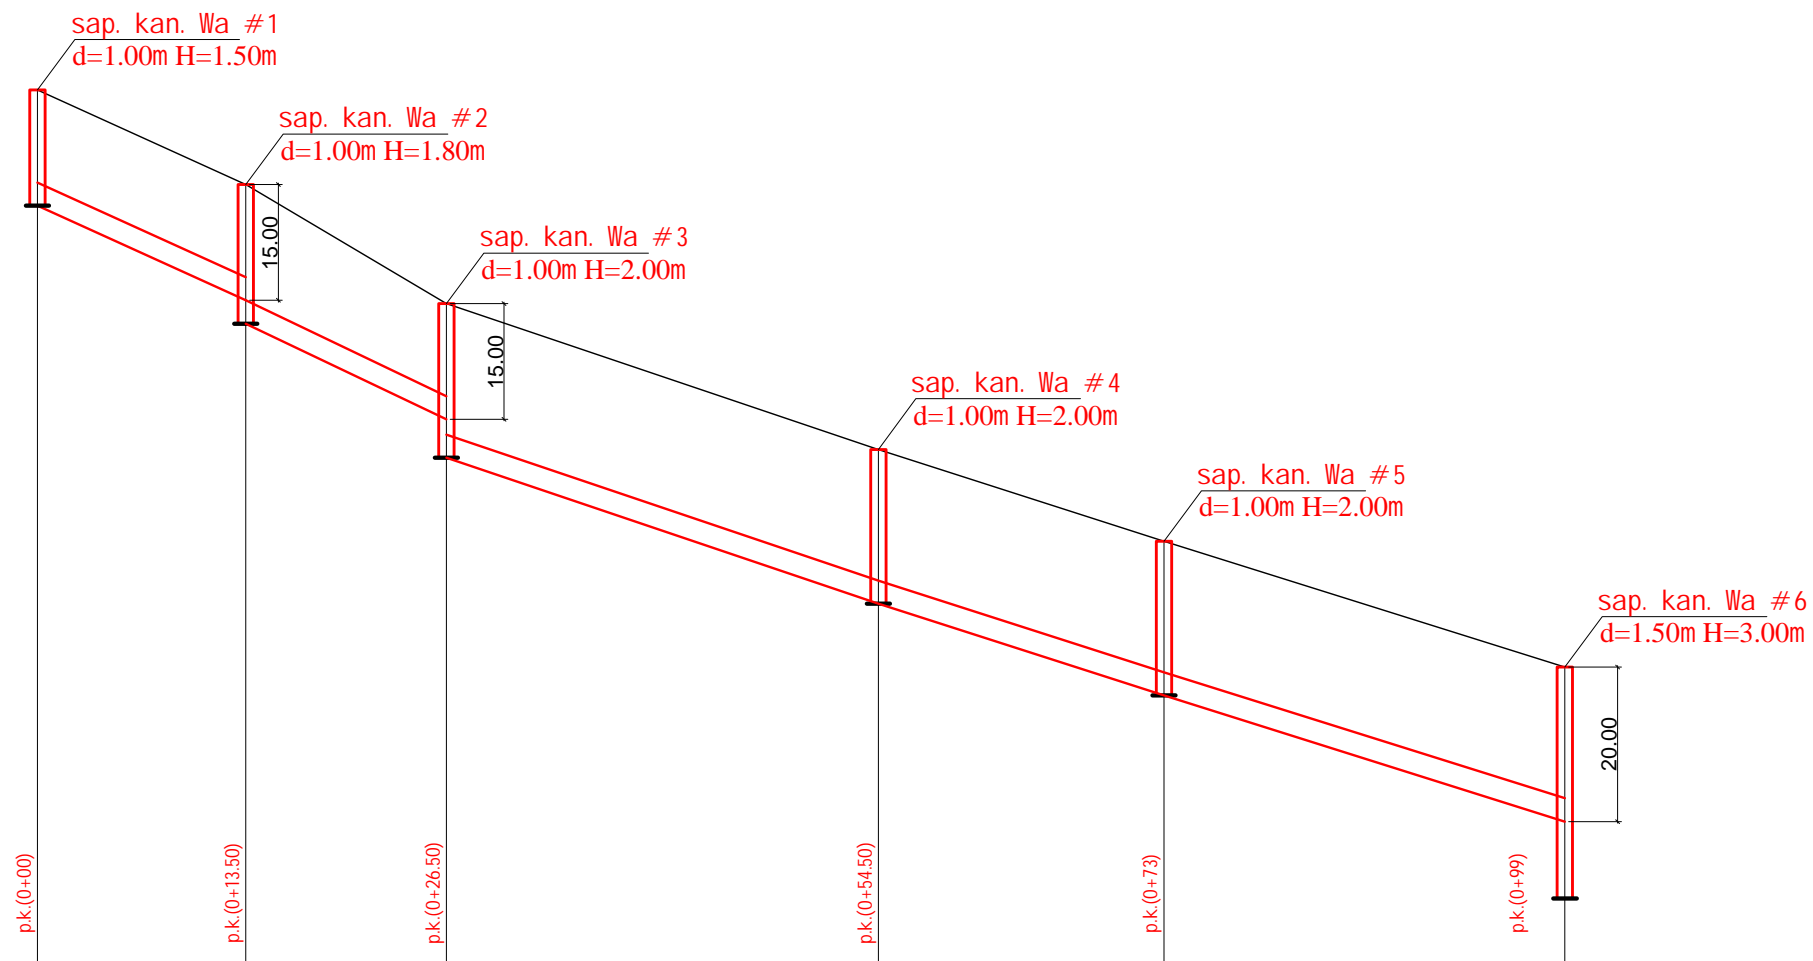

mil is masal a diam. si grZe mil is ZiRis ni Snul i
mil is CaRrmaveba
mil is ZiRis ni Snul i
mi wis zedapiris ni Snul i
si tuacia
qanobi
si grZe
kuTxeebi

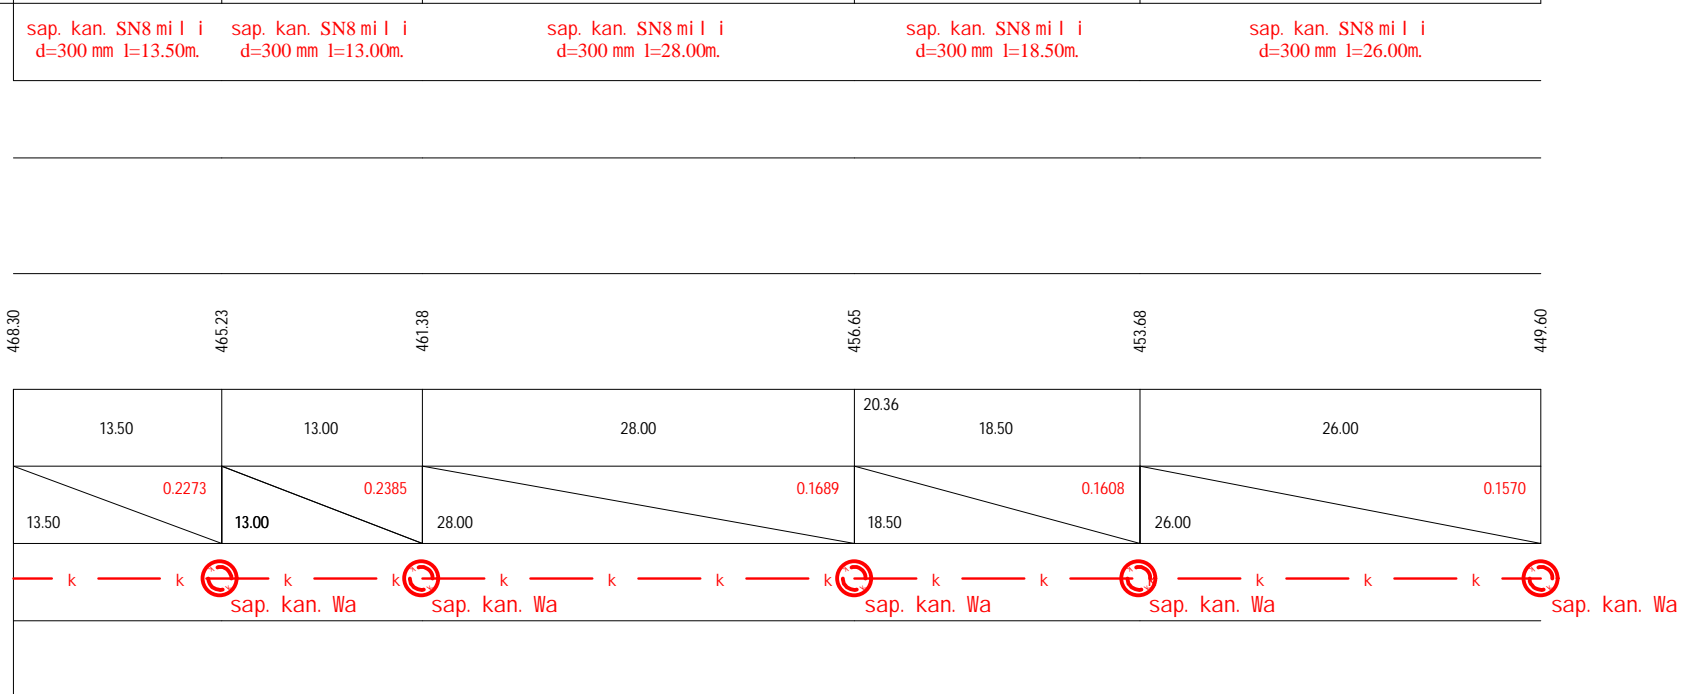

formati	stadia	varianti
A3	m.p.	1

pi robi Ti aRni Svnebi :

- asfal tis gza
- RorRis fena
- qvi Sa-xreSovani fena
- adgil obrivi grunti
- qvi Si s fena

- Seni Svnebi**
- samuSaoebi s warmoebi sas dacul i i qnas usafrTxoebi s wesebi .
 - gamagreba moewyos H=1.70 m CaRrmavebi s Semdeg.
 - Txril is gaTxris dros saval debul oa geol ogis daswreba.

damkveTi S.p.s. zal dastani Svil i 21

dakveTa #IN21-0503911 (885-886)

Semsrul ebel i

S.p.s."j orjian uoTer end faueri"
teqnikuri eqspertiZis da proeqtibeis departamenti-saproeqto samsaxuri
Tbil isi, medea (mzia) j uRel is quCa #10.

sap. axali mier. sam. ufrosi	s. j afariZe
proeqtis xel mZRvanel i	n. imnaZe
Seasrula	n. imnaZe
Seamowma	s. j afariZe

mTawmi nda-krwani sis rai oni . zal dastani Svil is q. #21. S.p.s. "zal dastani Svil i 21"-is da "vera rezibens" obieqtis (s.k.#01.15.05.004.014) wyal saden-kanal izaci is gare qsel is moyobis proeqti.

Tari Ri ivl isi 2021

naxazi

sap. kan. grZivi profili .

masStabi	furcel i #	furcl ebi
----	wk-6	7