


R 3 1 2

—
ARCHITECTS

MEGALAB INTERIOR DESIGN

Friday, August 11, 2023

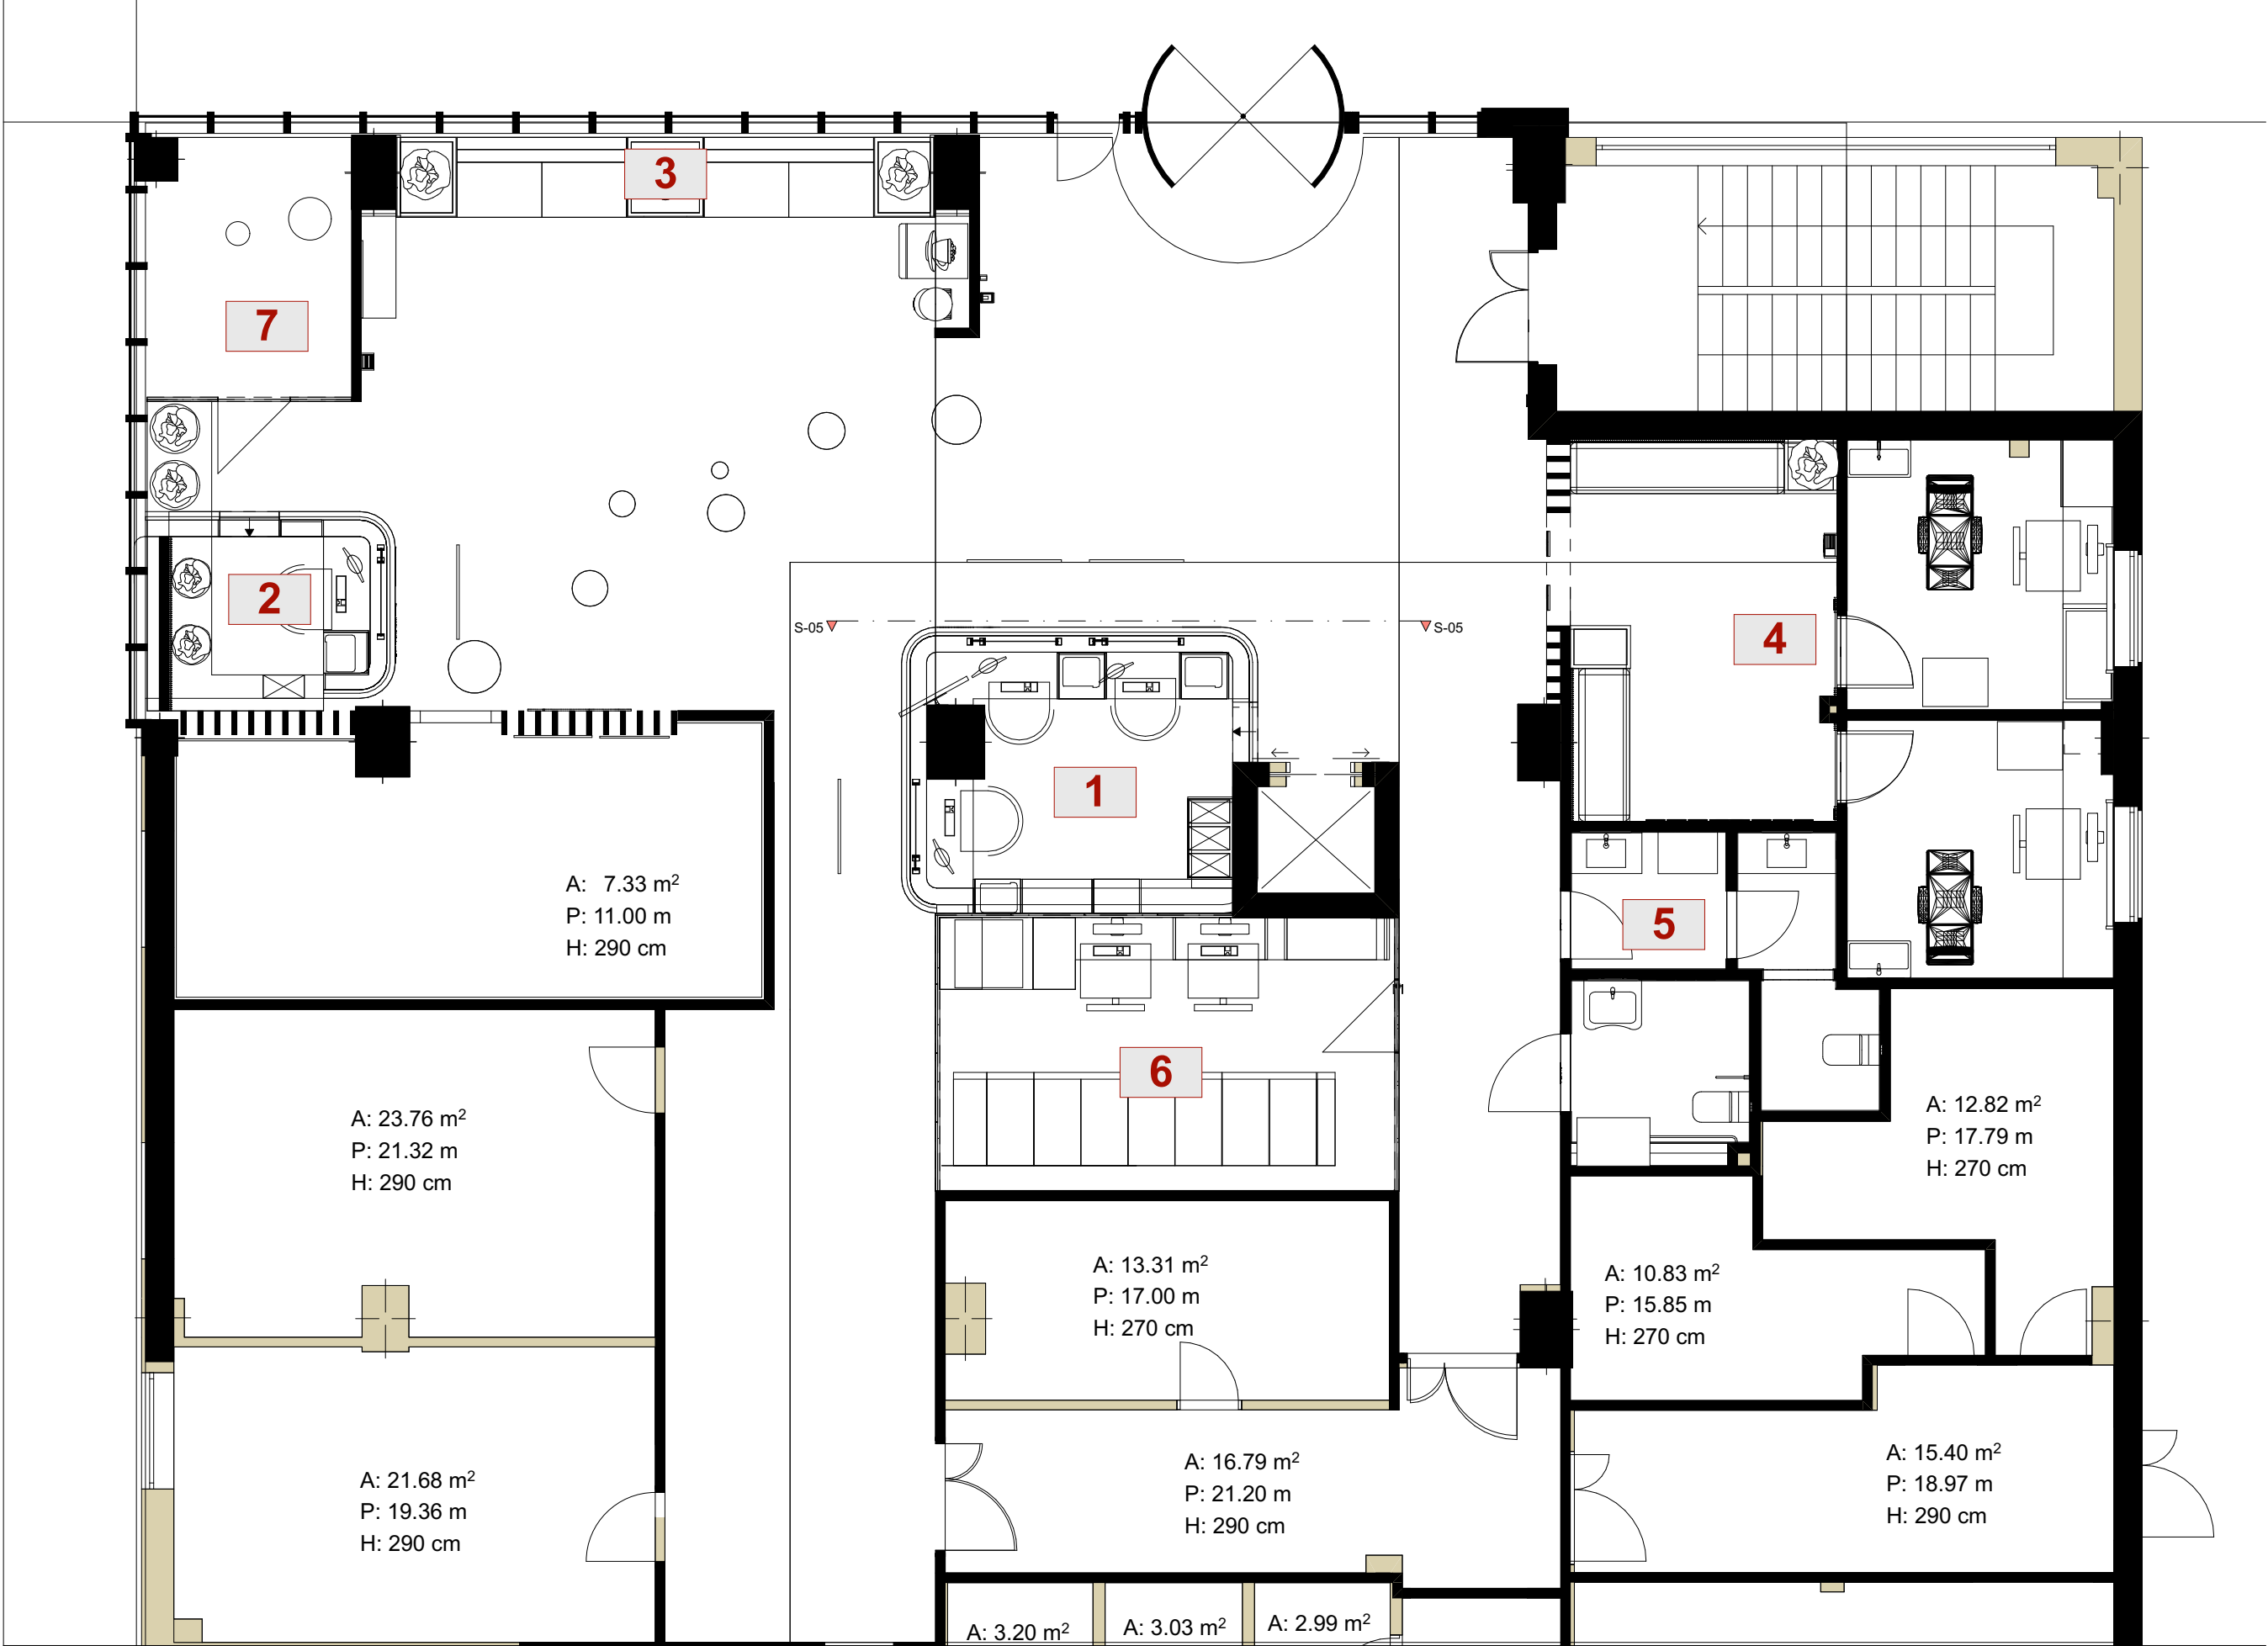


0.

FURNITURE LEGEND

1:75

Revision History			
RevID	ChID	Change Name	Date
Company Title			
R 3 1 2			
ARCHITECTS			
R312 ARCHITECTS			
Shalva nutsubidze str 151			
Tbilisi			
Georgia			
0162			
MEGALAB INTERIOR DESIGN			
23 Petre Kavtaradze St			
Tbilisi			
Georgia			
0167			
Drawing Name		FURNITURE LEGEND	
Drawing Status		PRELIMINARY	
Modified by s.shroeder		Date	
Checked by g.zautashvili		Date	
Drawing Scale		1:75	
Layout ID A.02.1		Revision	

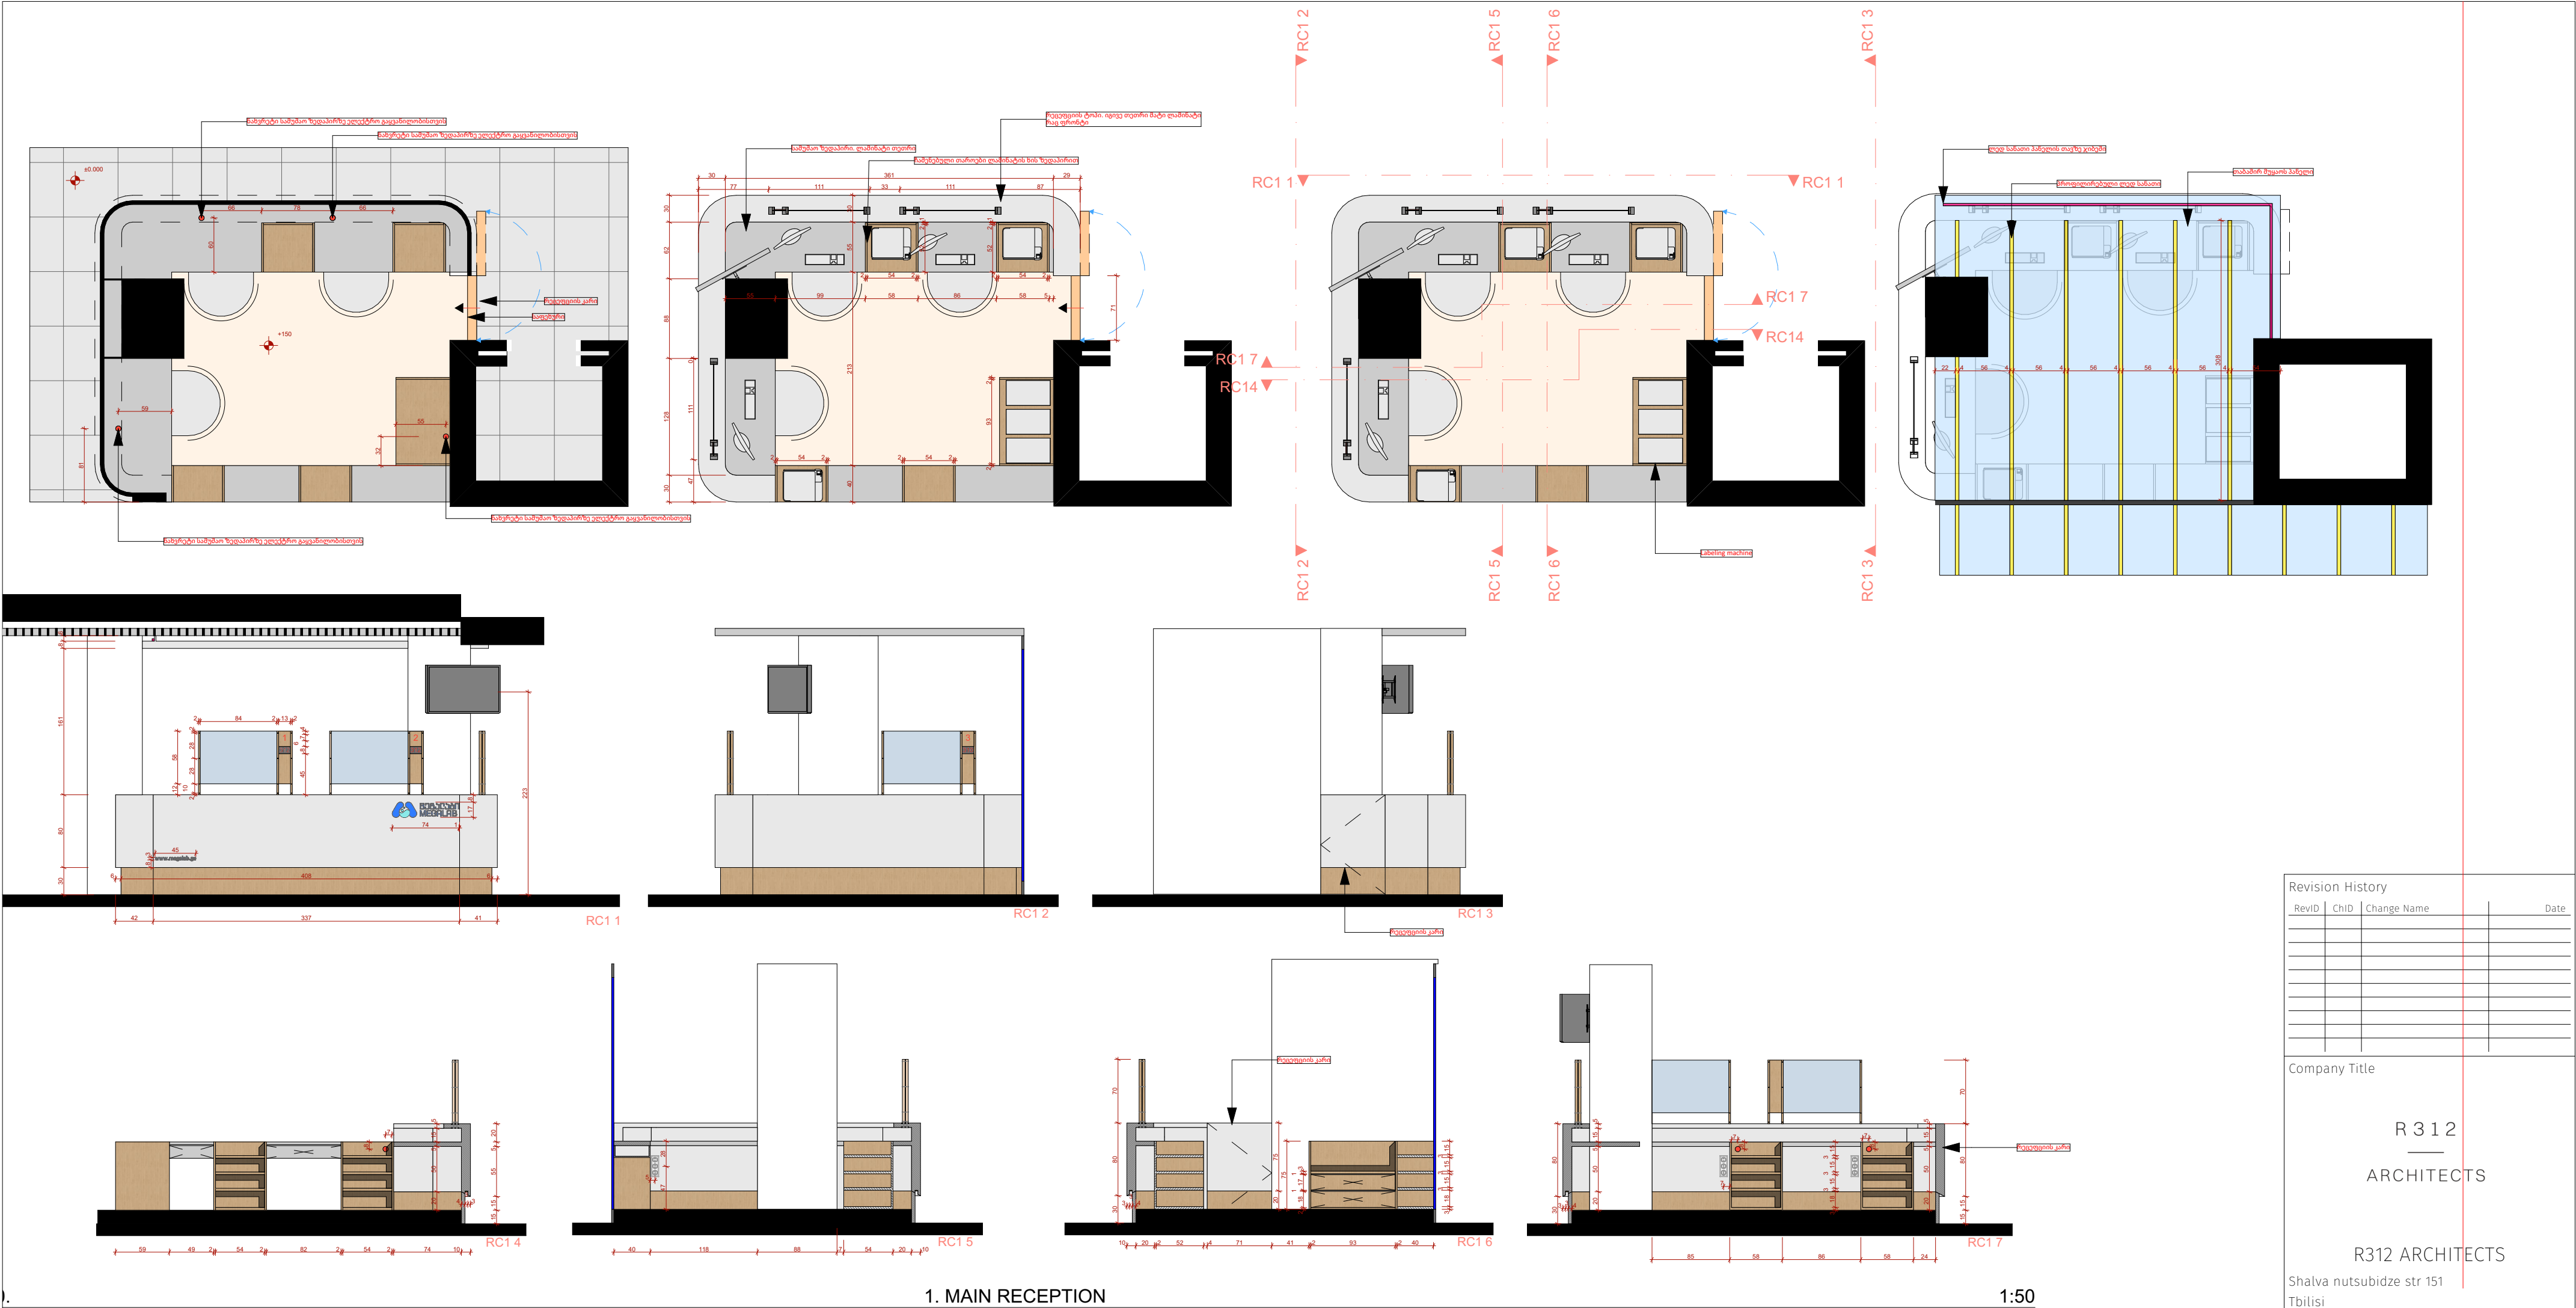

1. MAIN RECEPTION

1:50



Revision History			
RevID	ChID	Change Name	Date




Company Title

R 3 1 2
ARCHITECTS

R312 ARCHITECTS

Shalva nutsubidze str 151
Tbilisi
Georgia
0162

MEGALAB INTERIOR DESIGN	
23 Petre Kavtaradze St Tbilisi Georgia 0167	
Drawing Name	1. MAIN RECEPTION
Drawing Status	Preliminarz
Modified by s.shroeder	Date
Checked by g.zautashvili	Date
Drawing Scale	1:50
Layout ID A.02.2.1	Revision

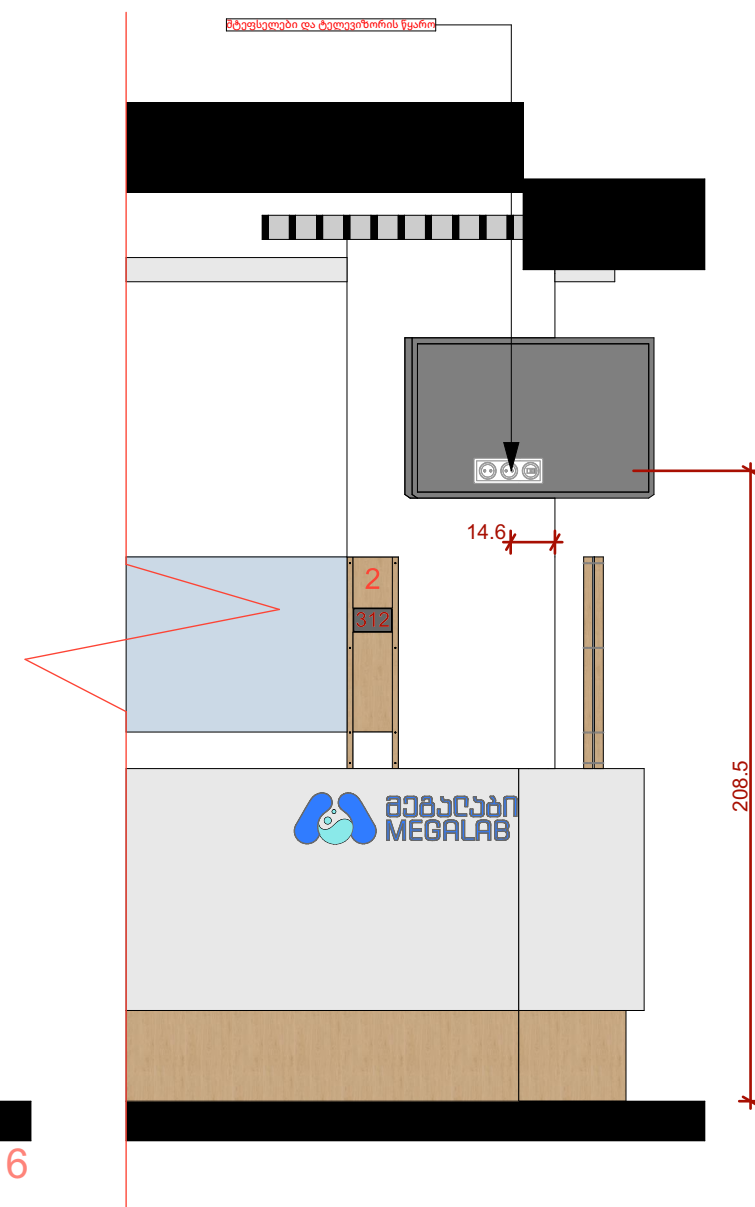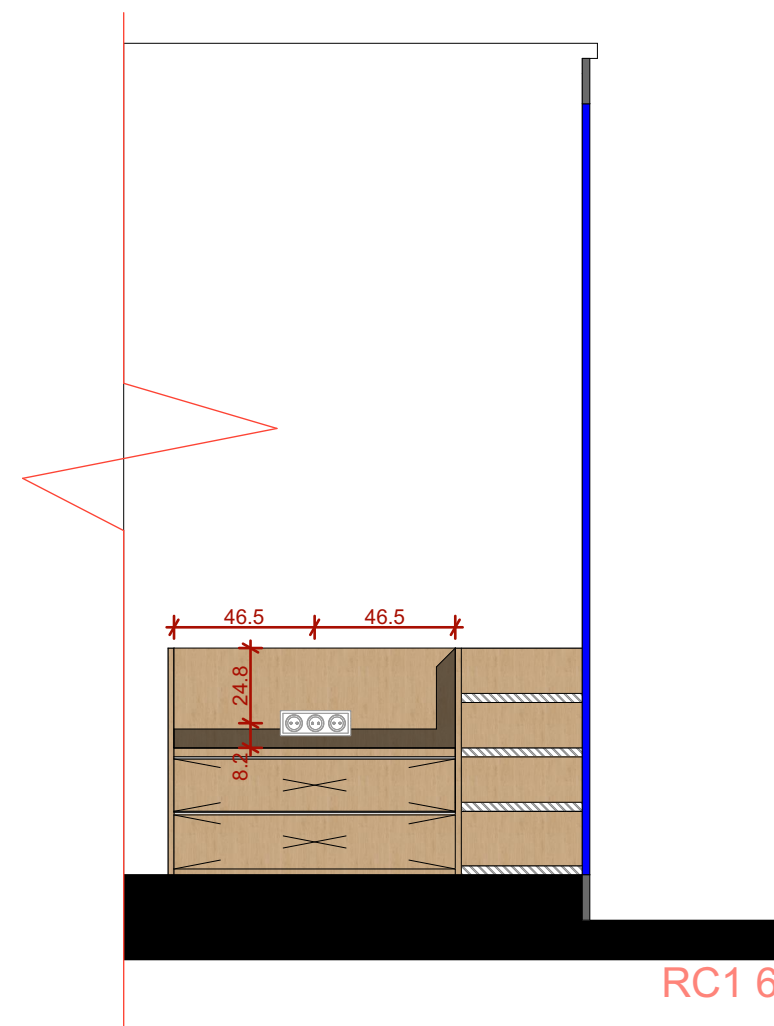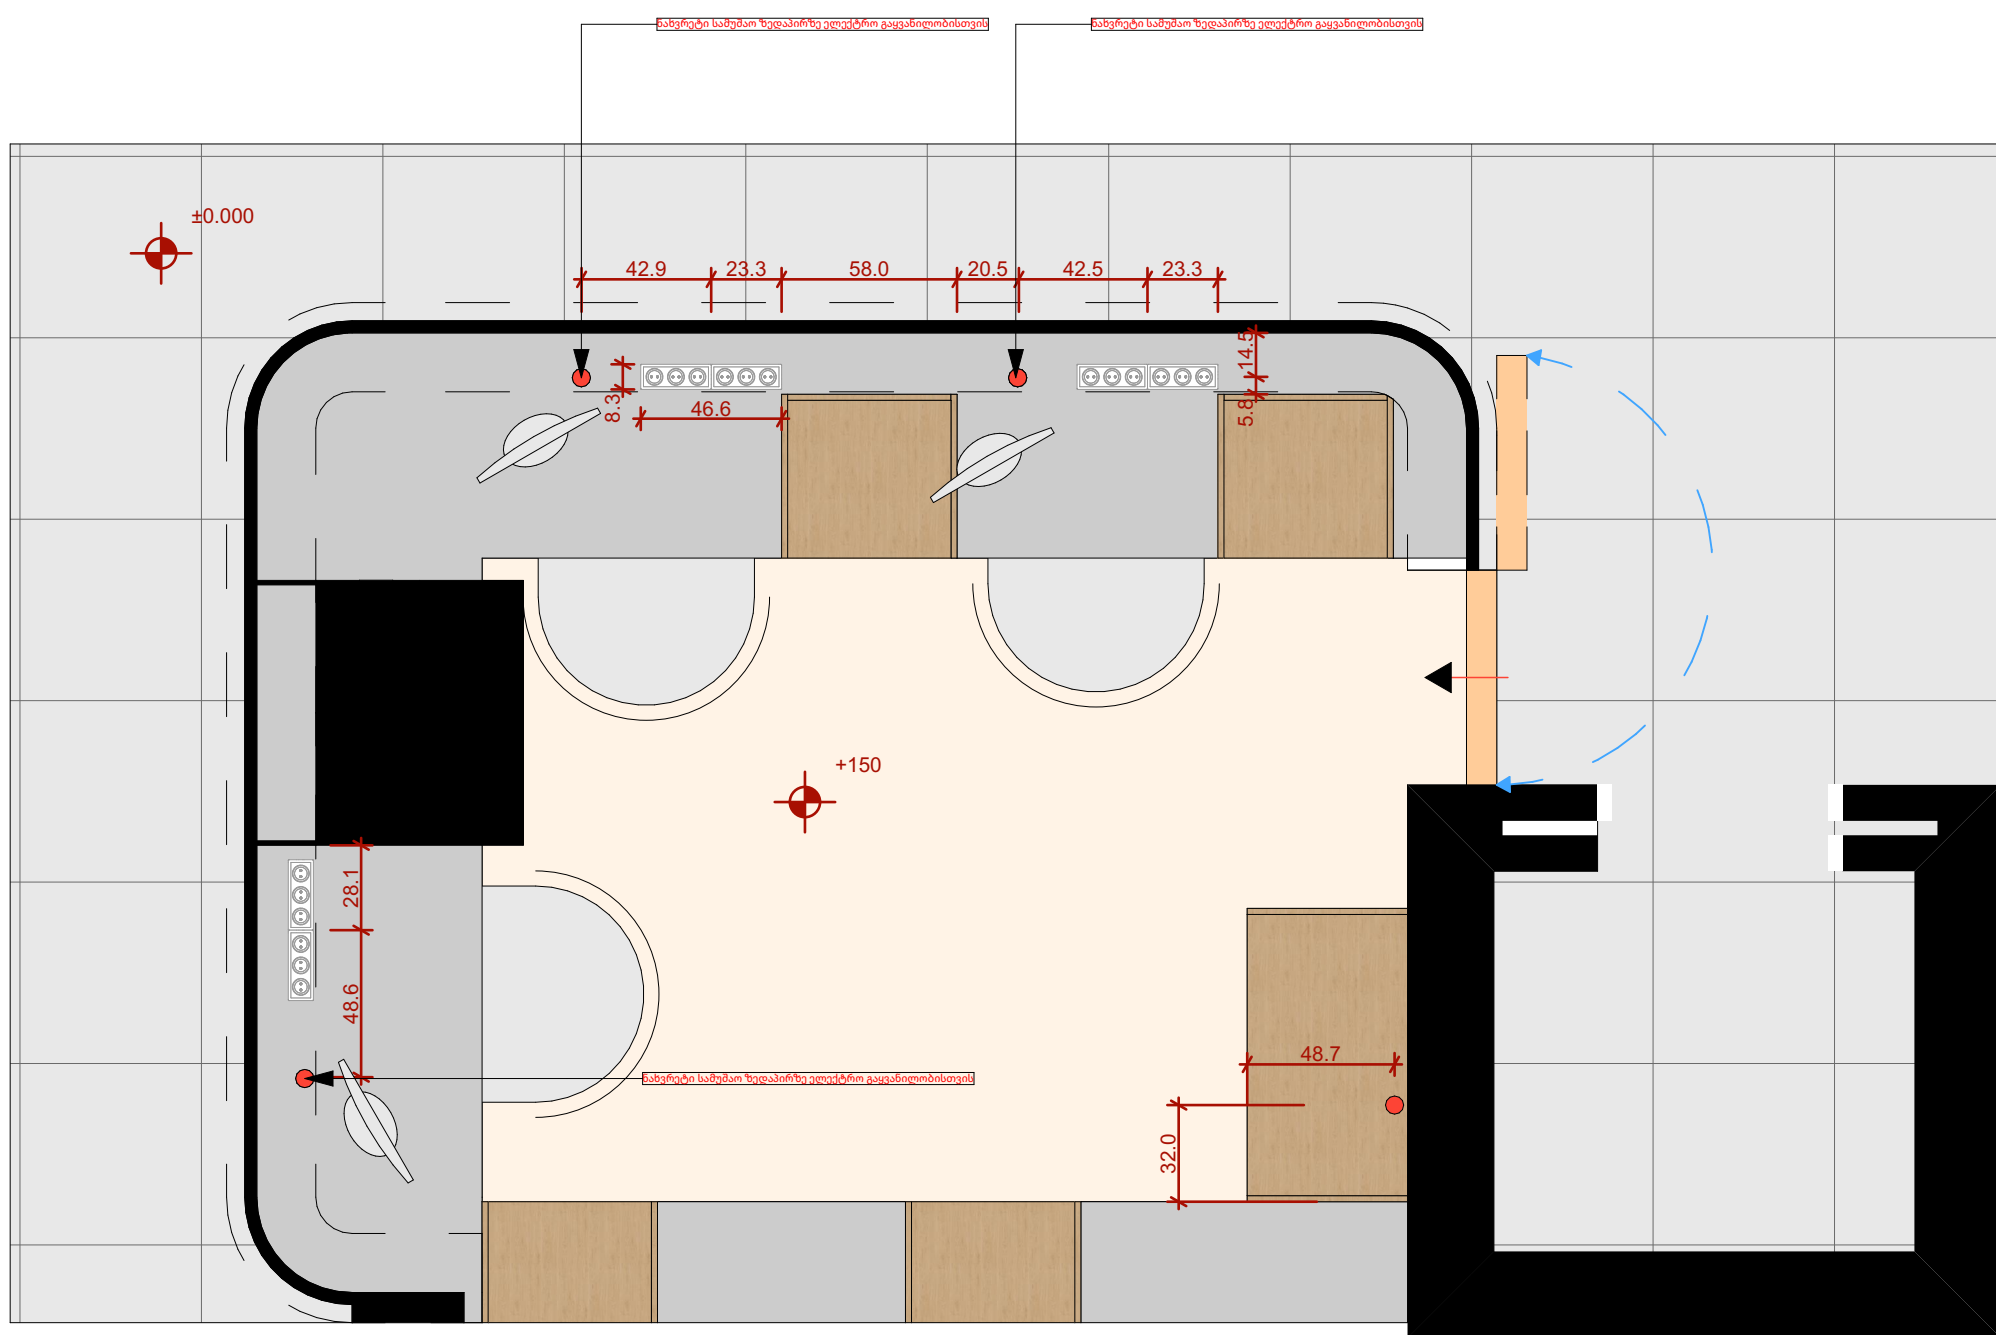[illegible]

Company Title

R 3 1 2
—
ARCHITECTS

R312 ARCHITECTS

Shalva nutsubidze str 151
Tbilisi
Georgia
0162

MEGALAB INTERIOR DESIGN

23 Petre Kavtaradze St
Tbilisi
Georgia
0167

Drawing Name	Ground Floor (14)
--------------	-------------------



Drawing Status	Preliminrary
----------------	--------------

Modified by s.shroeder	Date
---------------------------	------

Checked by g.zautashvili	Date
-----------------------------	------

Drawing Scale	1:25	1:25
---------------	------	------

Layout ID	Revision
A.02.2.3	

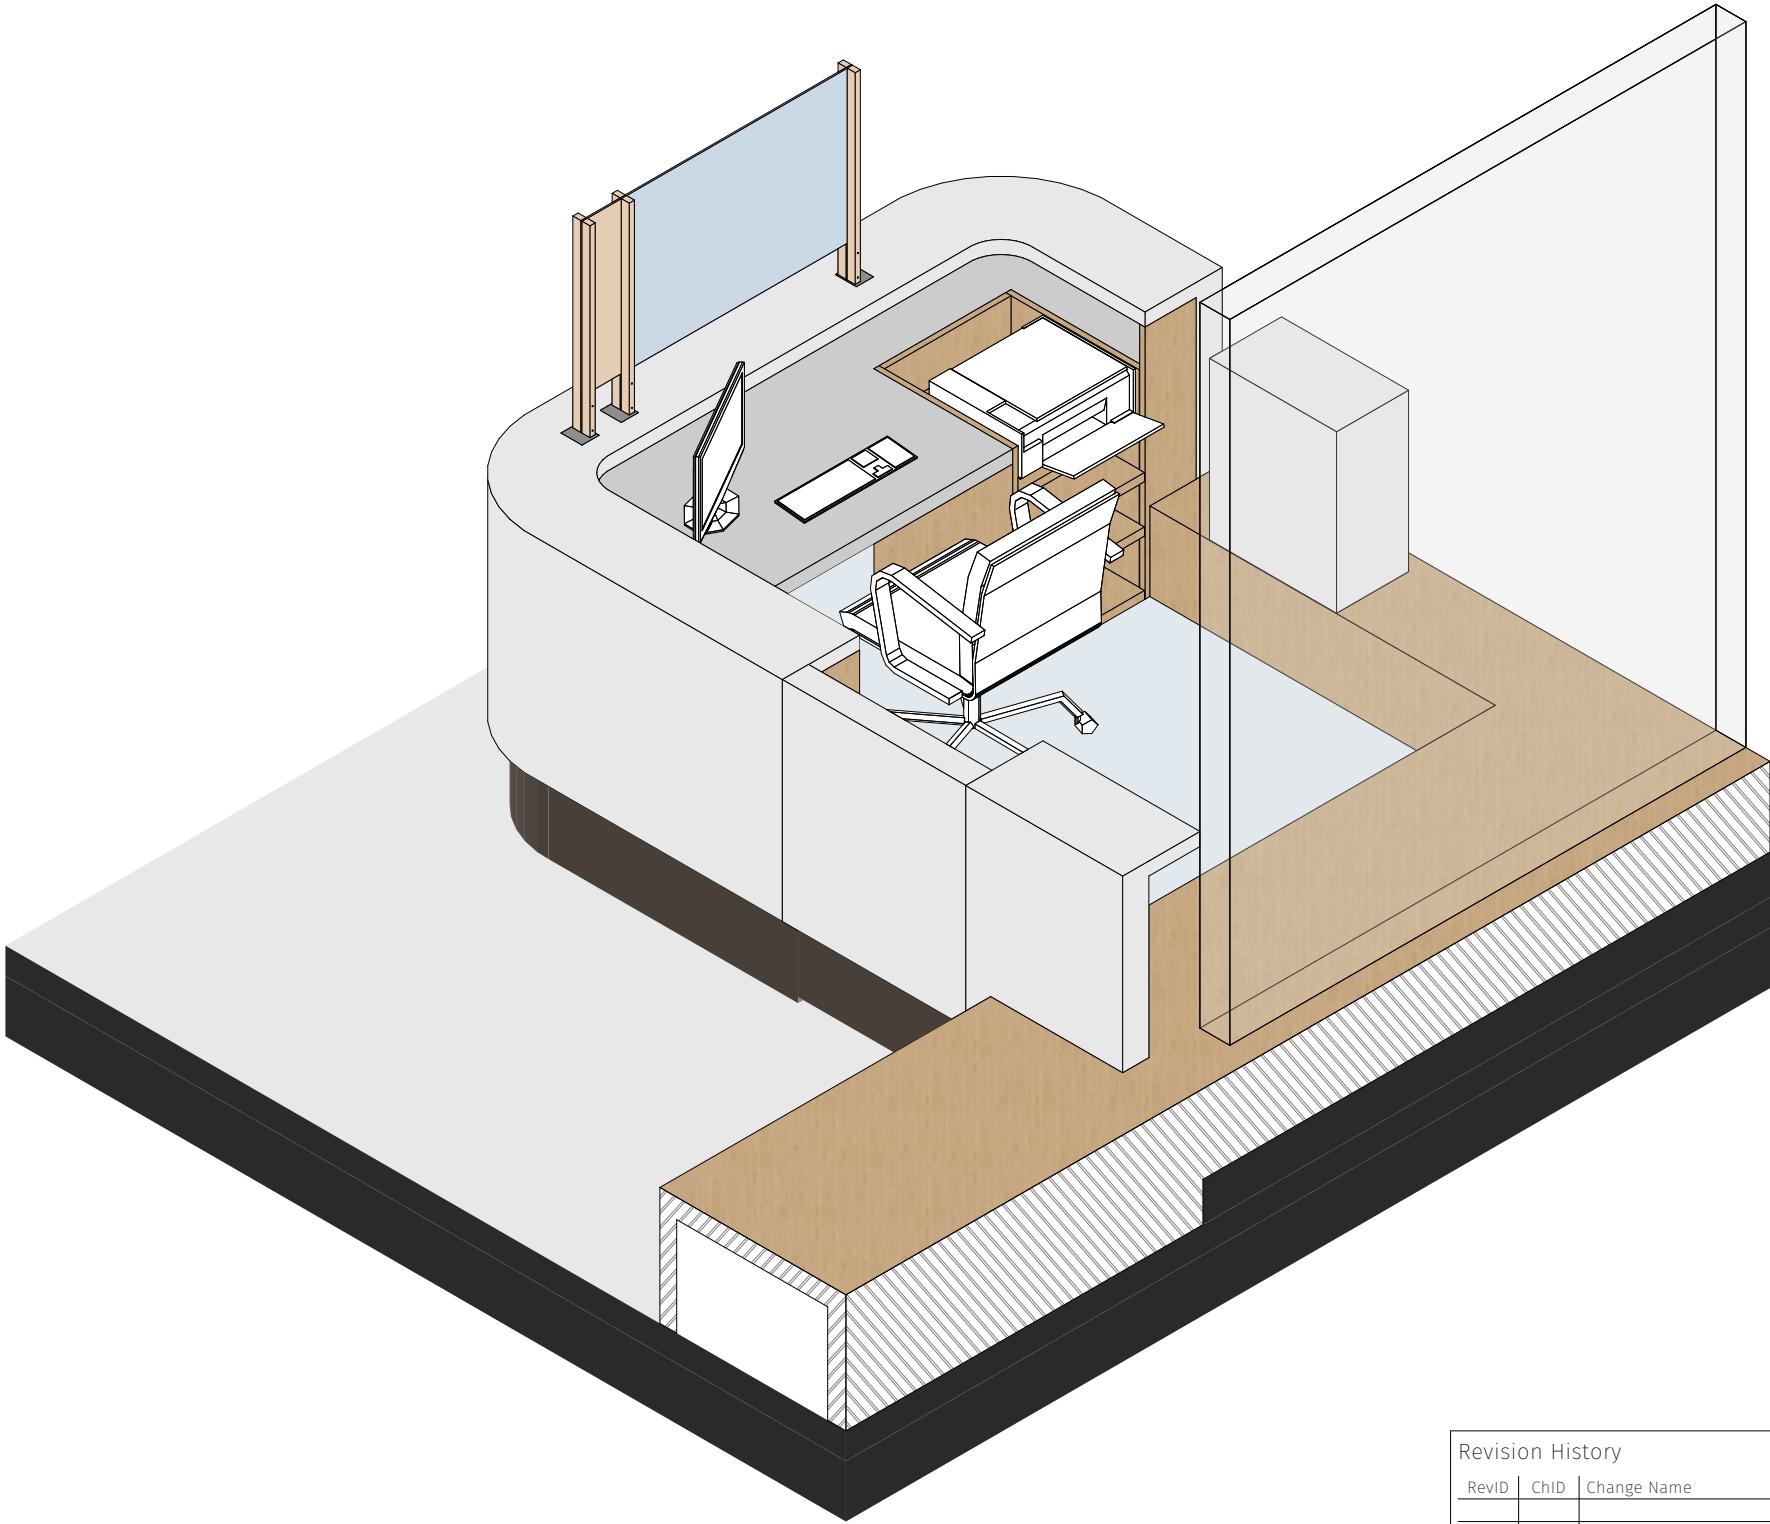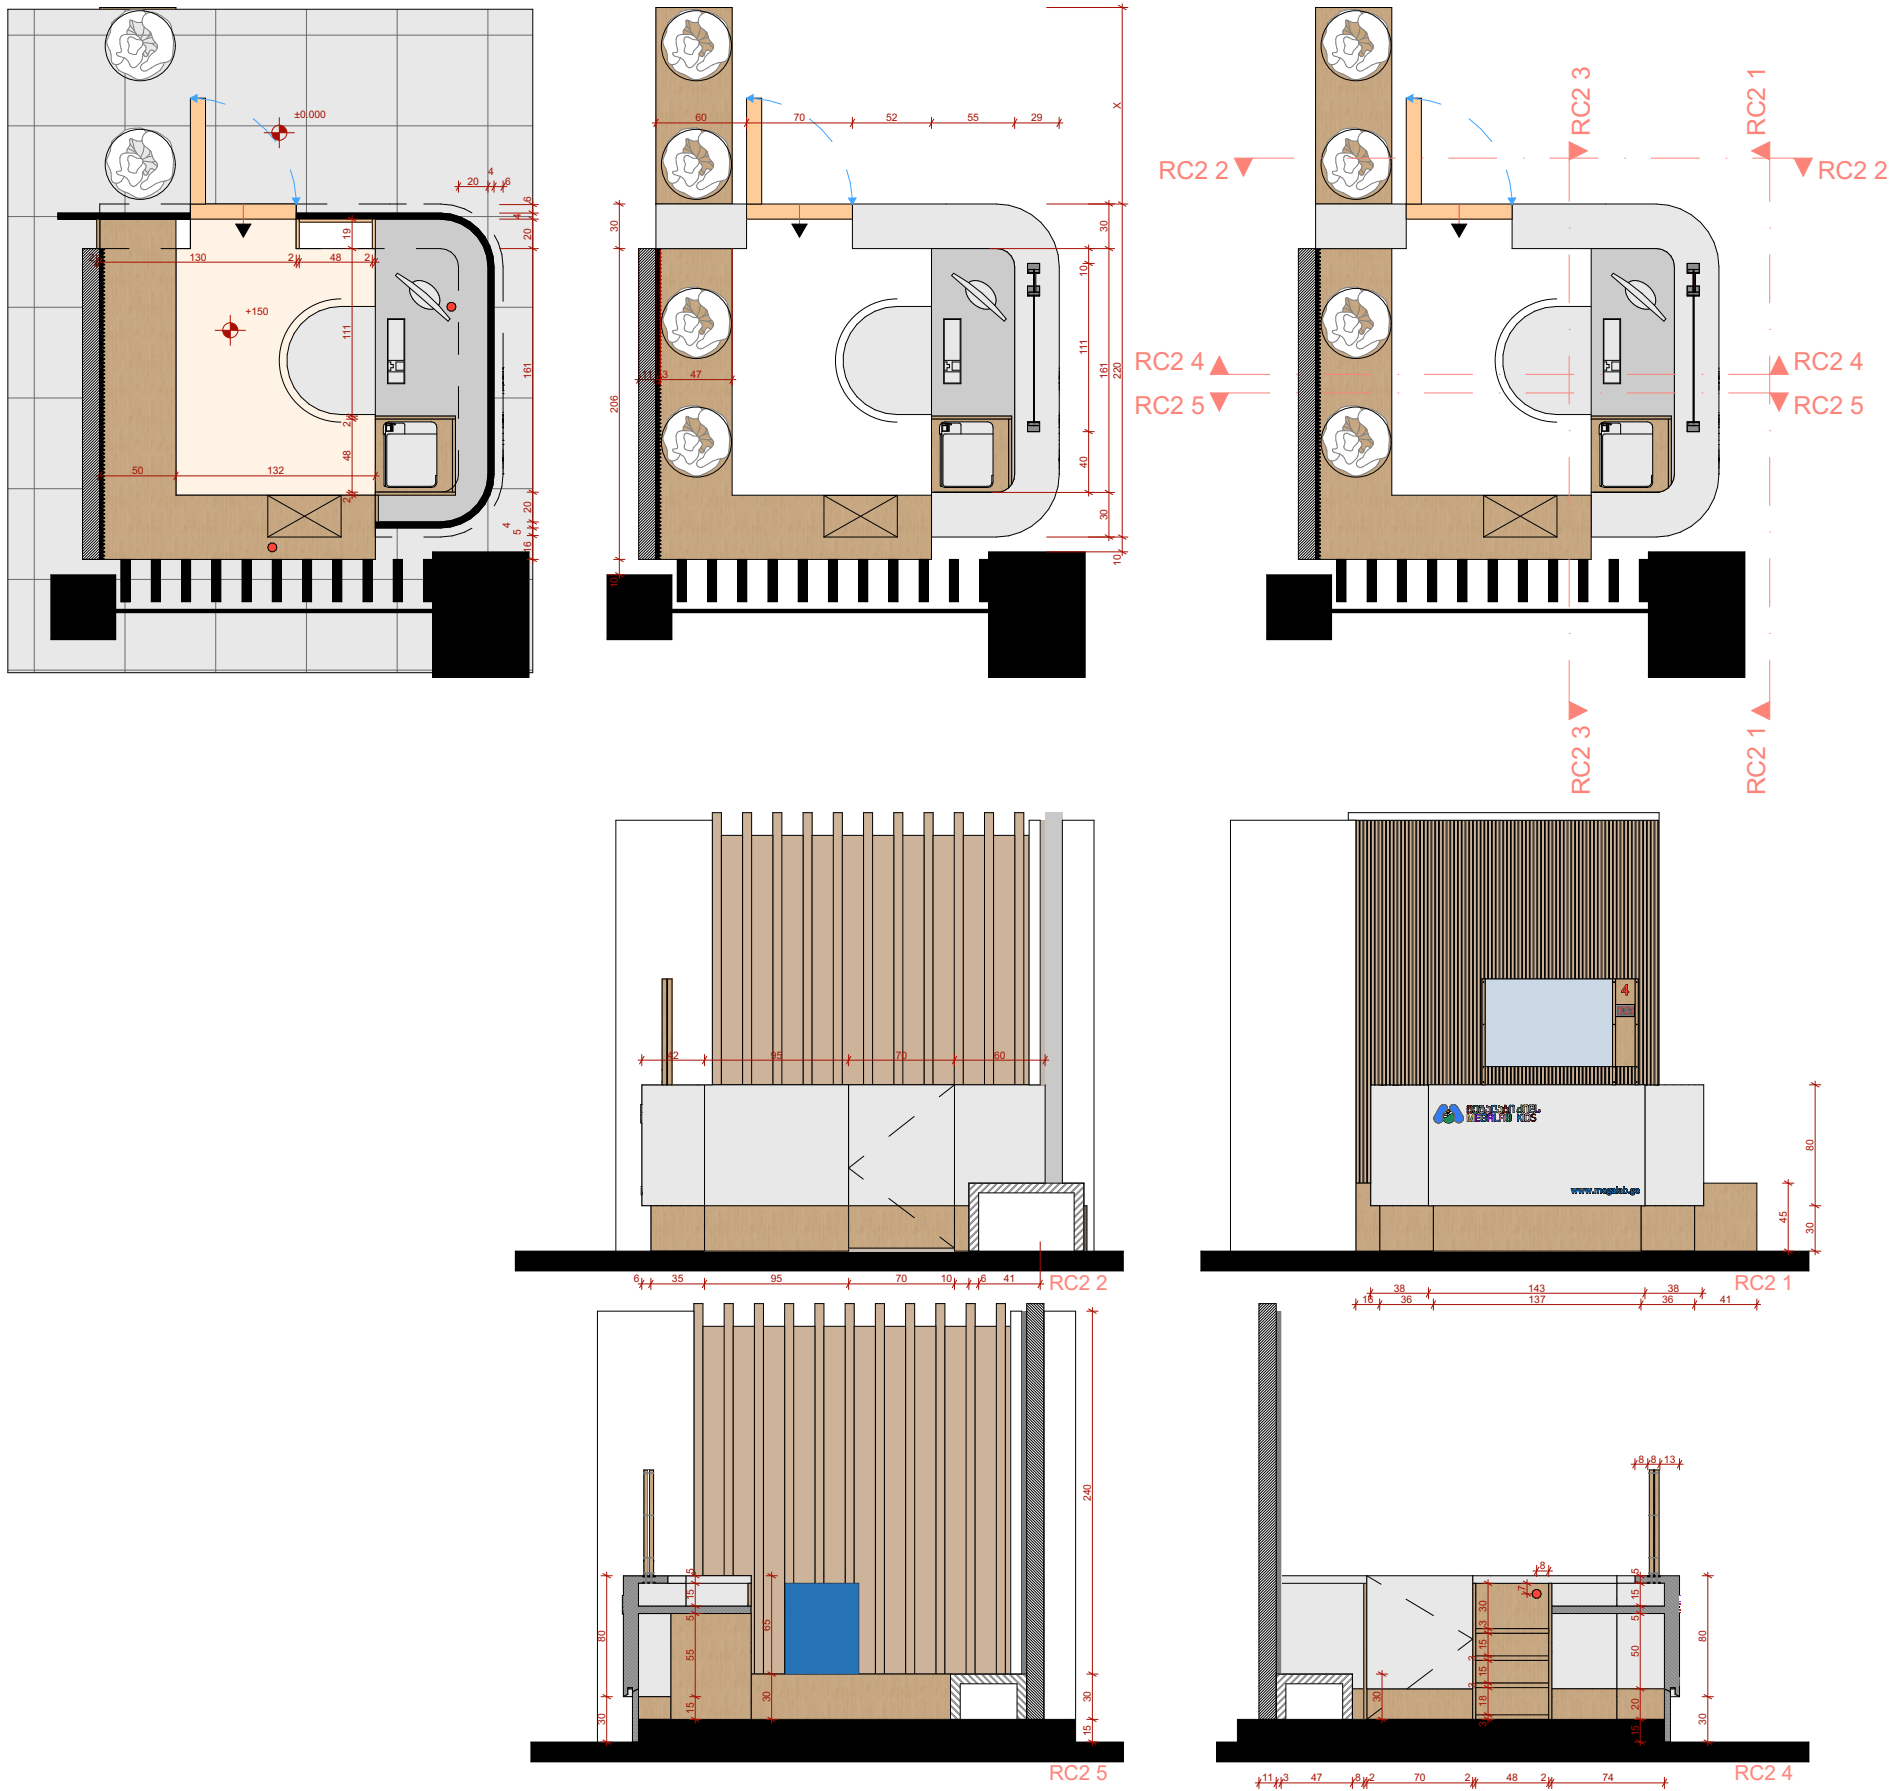

Revision History			
RevID	ChID	Change Name	Date

Company Title

R 3 1 2
ARCHITECTS

R312 ARCHITECTS

Shalva nutsubidze str 151
Tbilisi
Georgia
0162

MEGALAB INTERIOR DESIGN

23 Petre Kavtaradze St
Tbilisi
Georgia
0167

Drawing Name
2. SECONDARY RECEPTION

Drawing Status

Modified by
Date

Checked by
Date


Drawing Scale
1:50, 1:25

Layout ID
A.02.3.1

Revision

2. SECONDARY RECEPTION

1:50

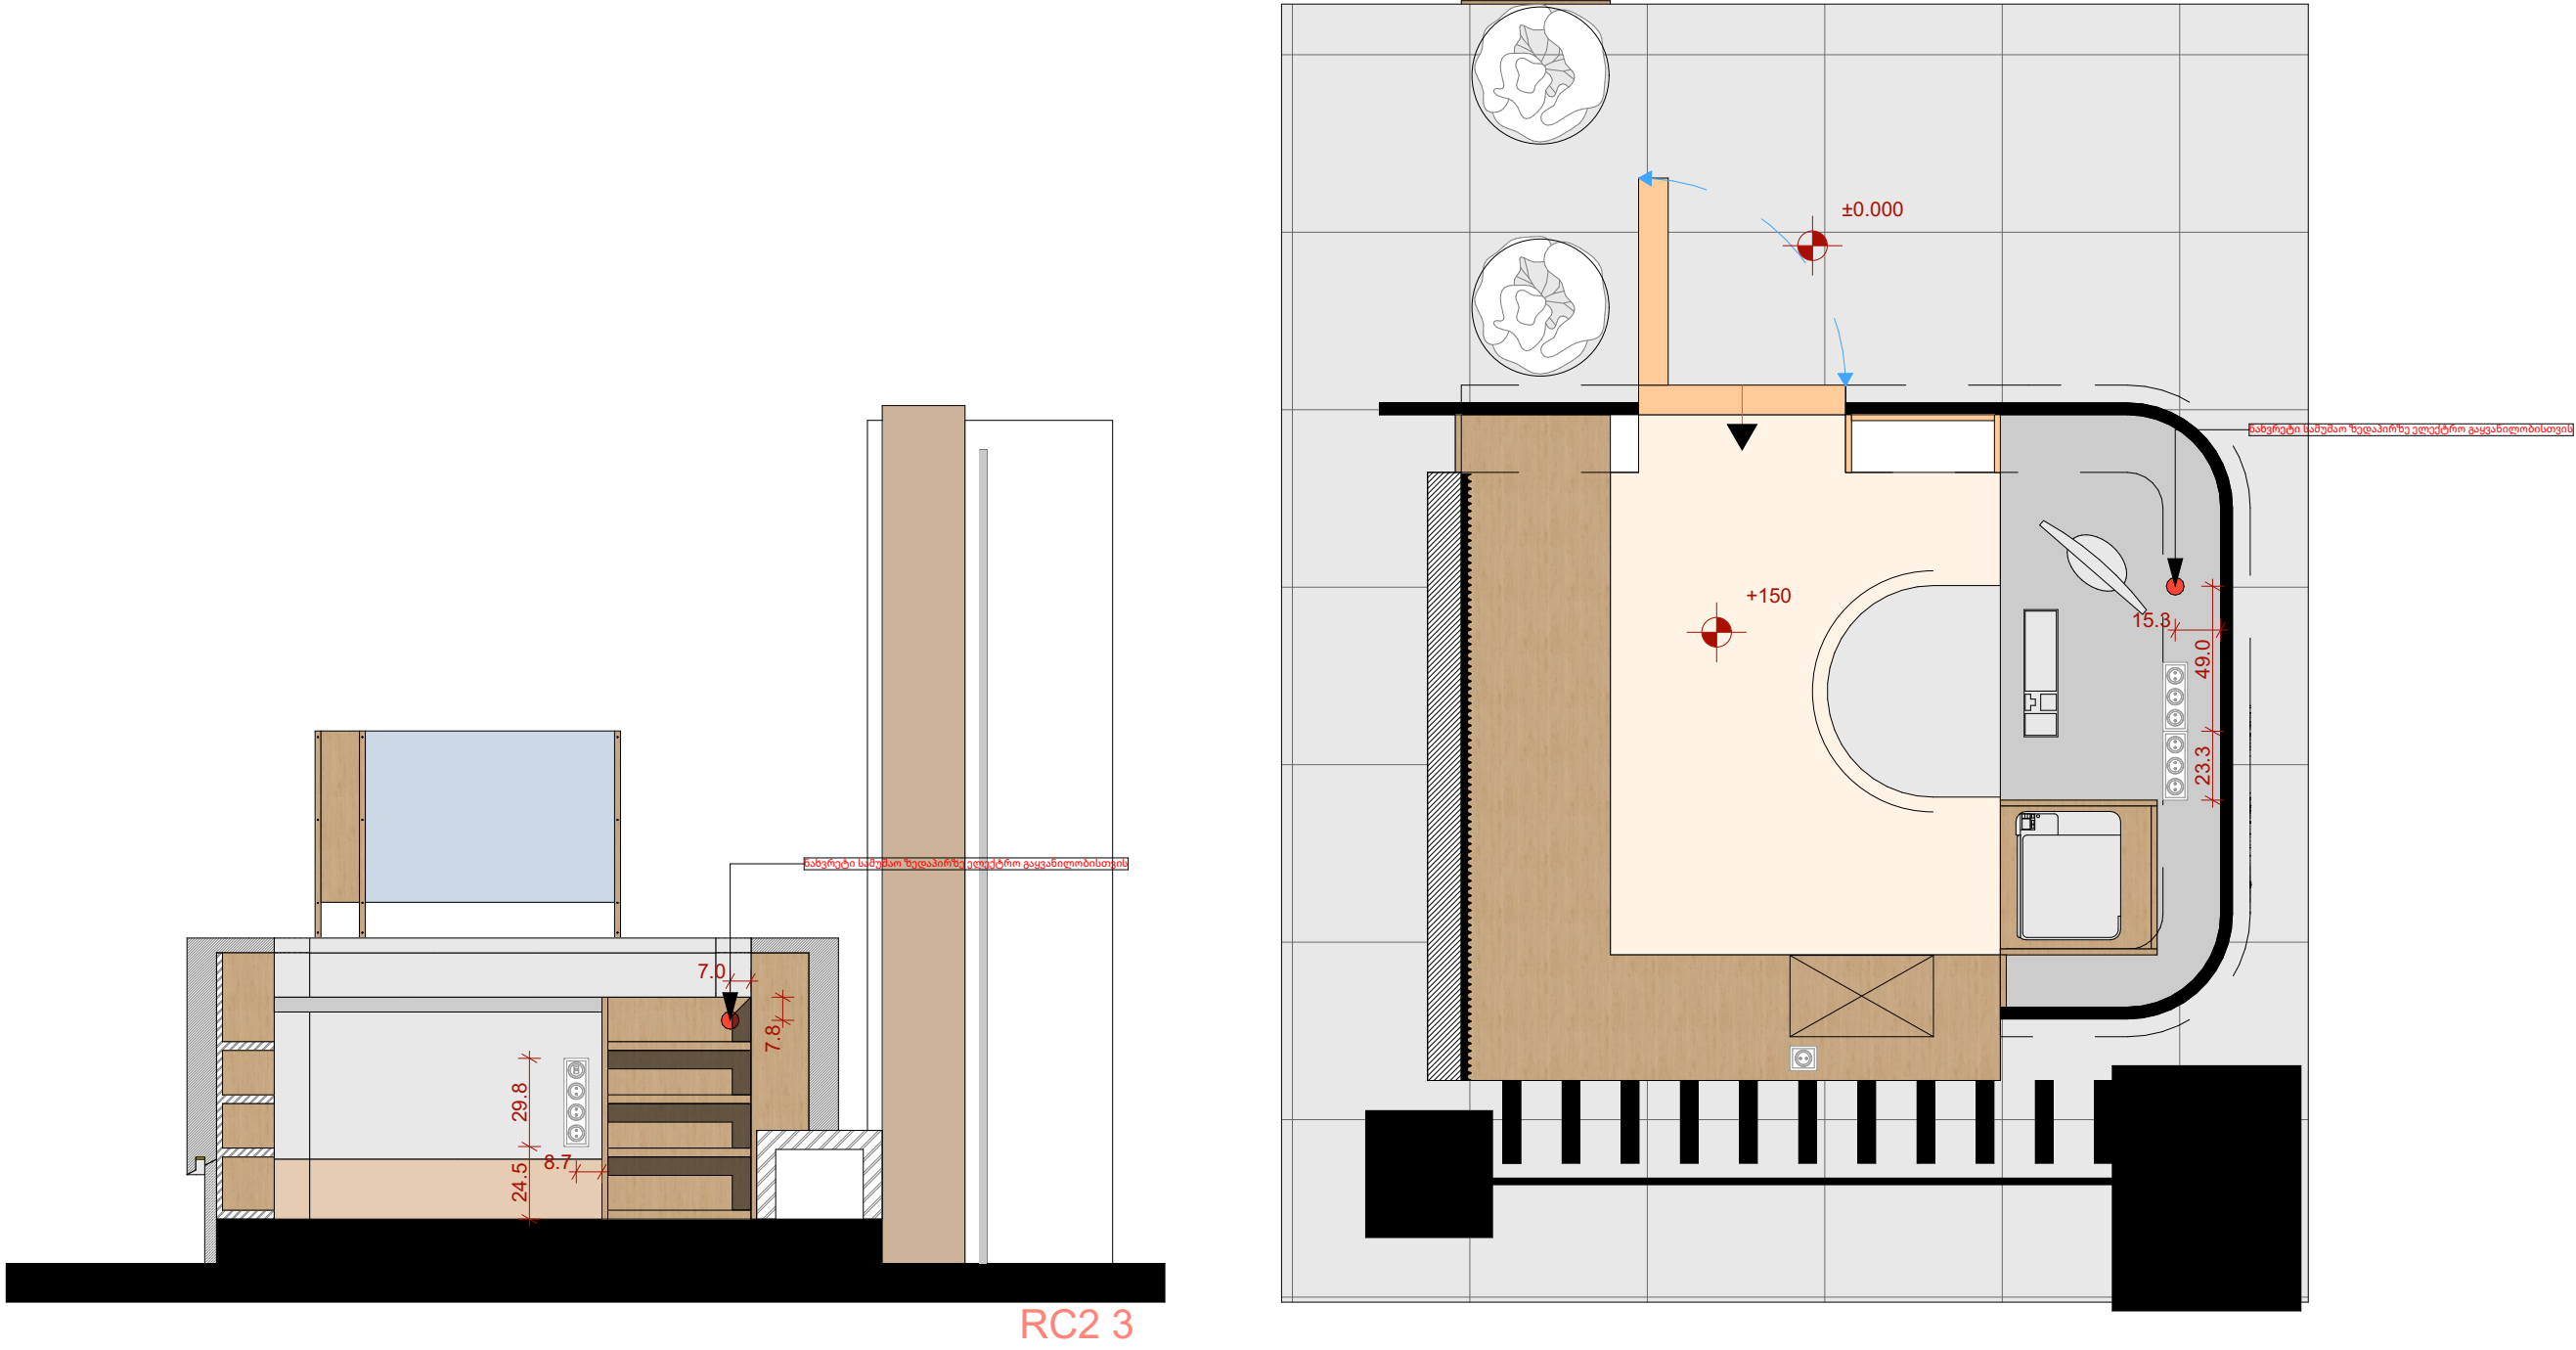

0

SECONDARY RECEPTION ELECTRICITY

1:25

Revision History			
RevID	ChID	Change Name	Date

Company Title

R 3 1 2
ARCHITECTS

R312 ARCHITECTS

Shalva nutsubidze str 151
Tbilisi
Georgia

0162

MEGALAB INTERIOR DESIGN

23 Petre Kavtaradze St
Tbilisi
Georgia

0167

Drawing Name
SECONDARY RECEPTION ELECTRICITY

Drawing Status


Modified by
Date

Checked by
Date

Drawing Scale
1:25

Layout ID
A.02.3.2


Revision

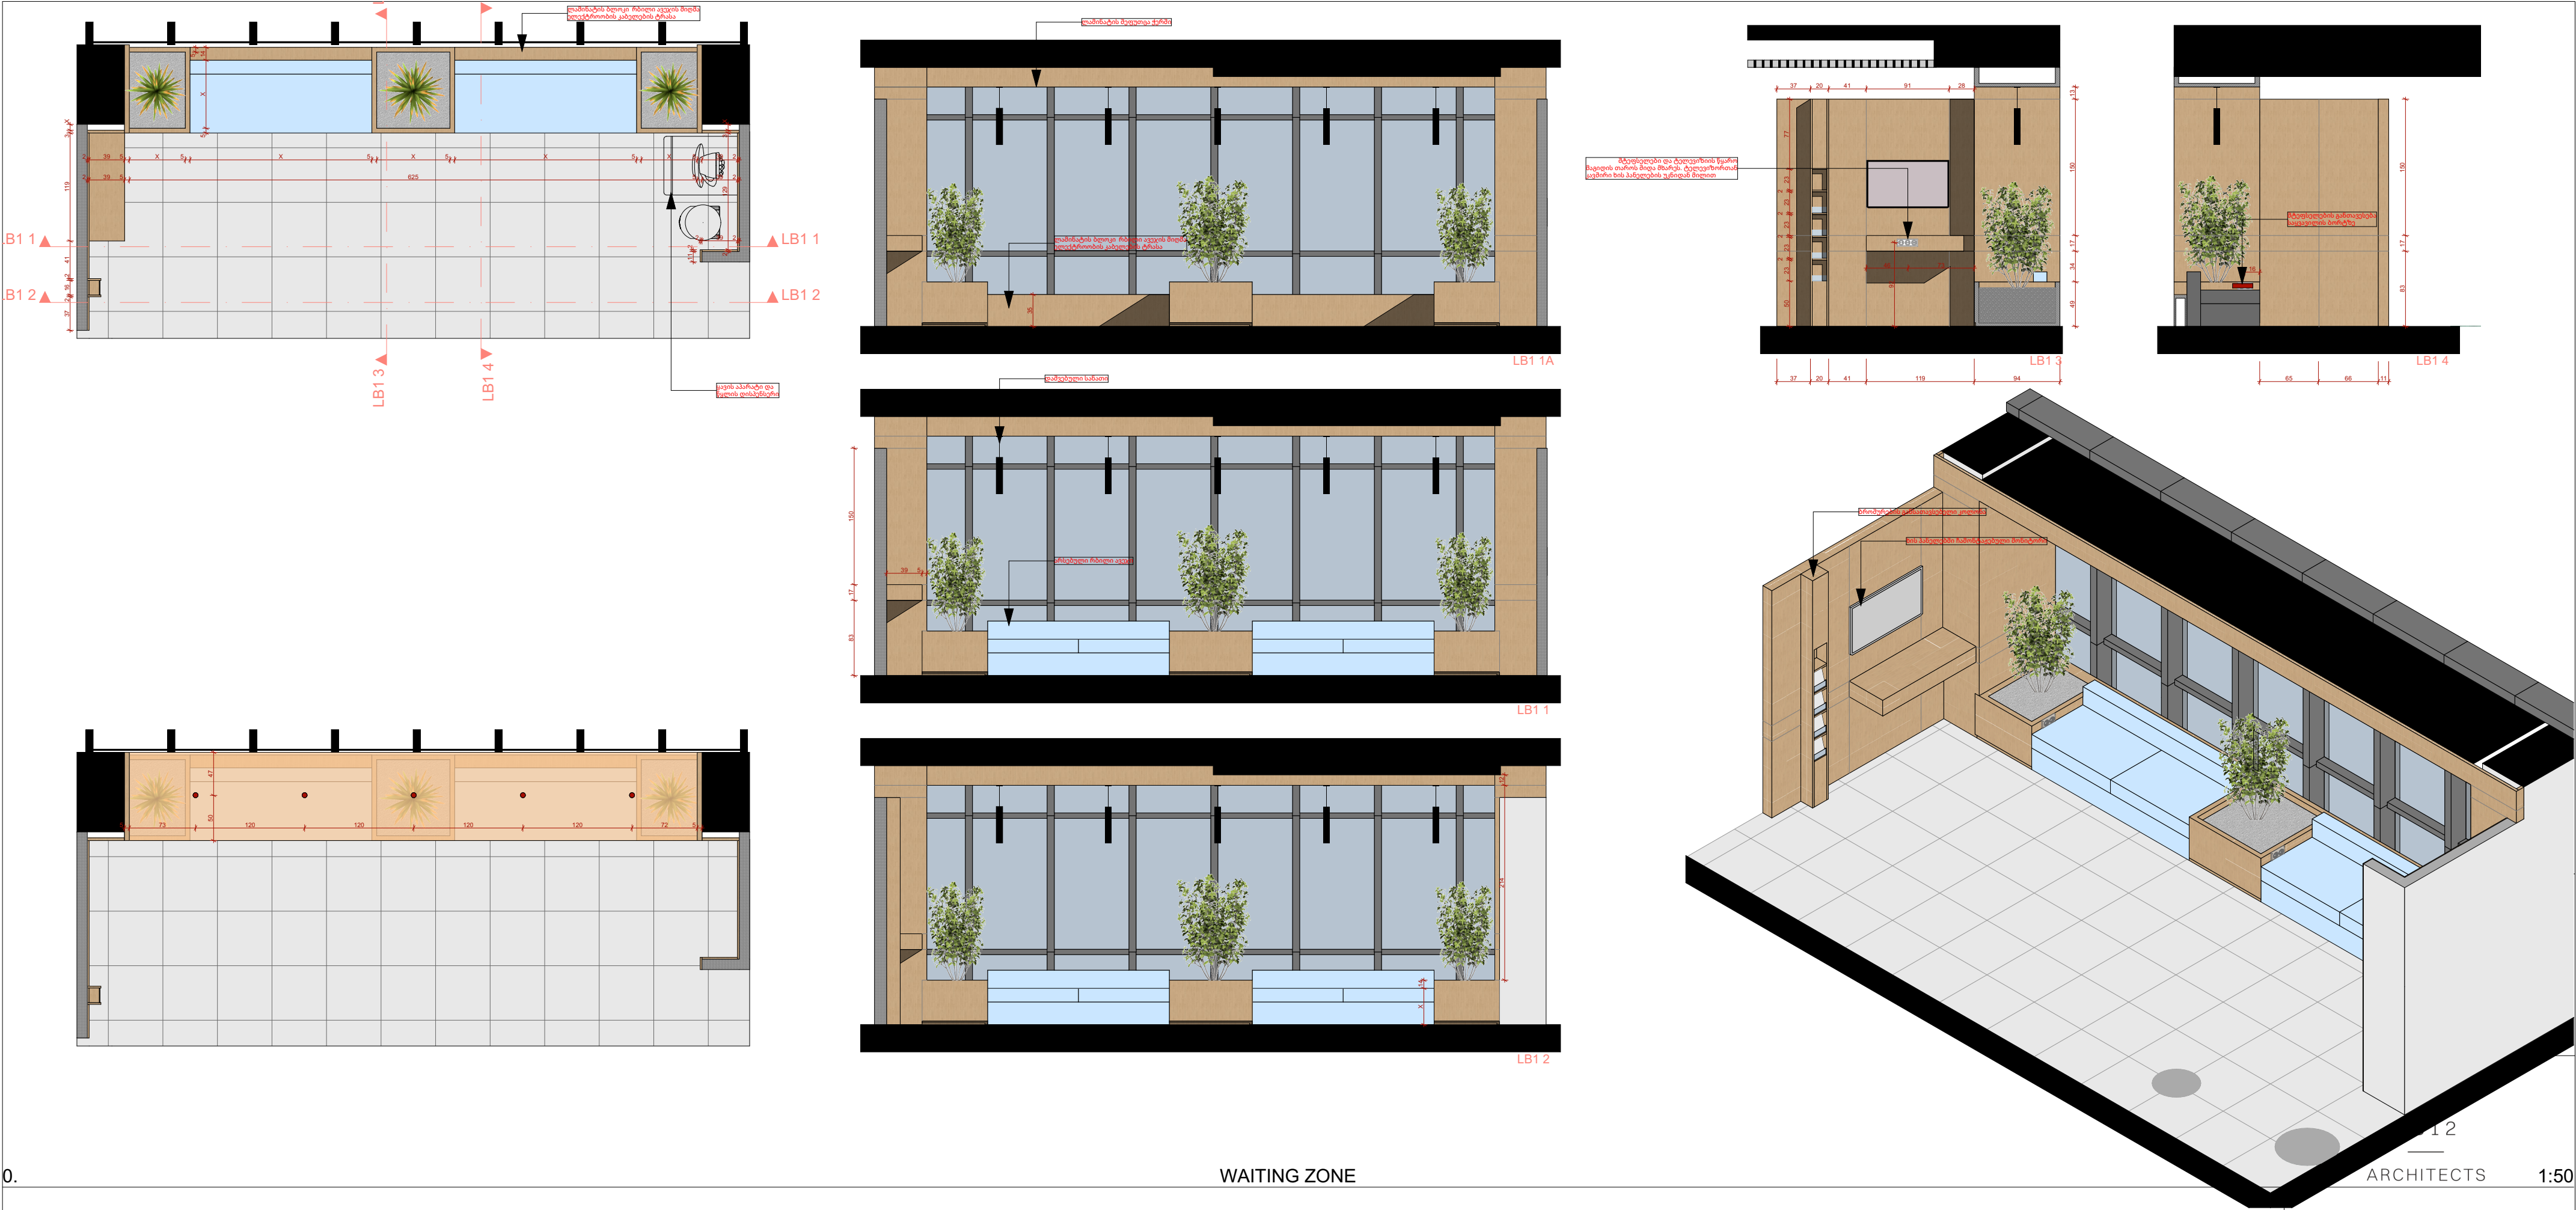



0.

WAITING ZONE

ARCHITECTS 1:50

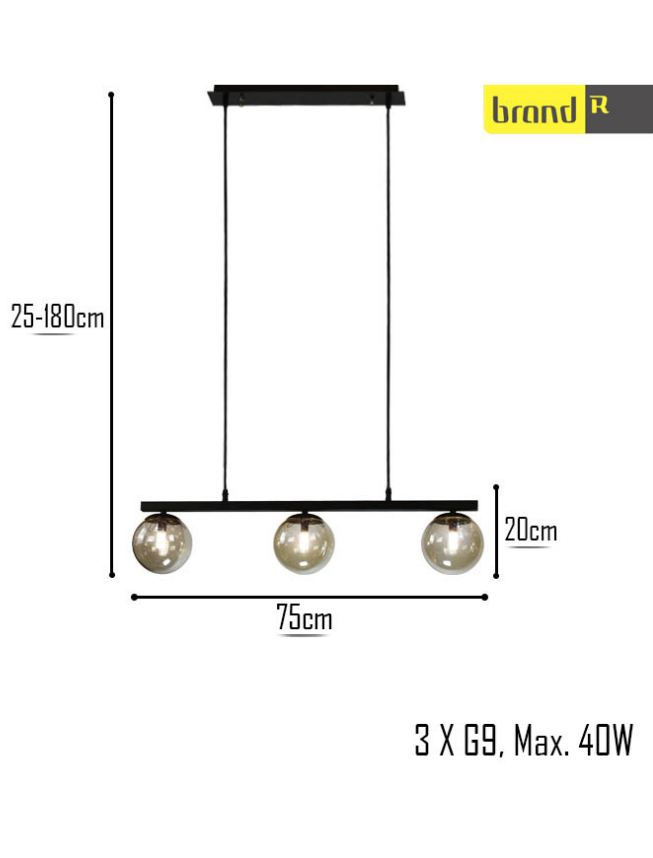

R312 ARCHITECTS	
Shalva nutsubidze str 151 Tbilisi Georgia 0162	
MEGALAB INTERIOR DESIGN	
23 Petre Kavtaradze St Tbilisi Georgia 0167	
Drawing Name	WAITING ZONE
Drawing Status	PRELIMINARY
Modified by s.shroeder	Date
Checked by g.zautashvili	Date
Drawing Scale	1:50
Layout ID A.02.4.1	Revision

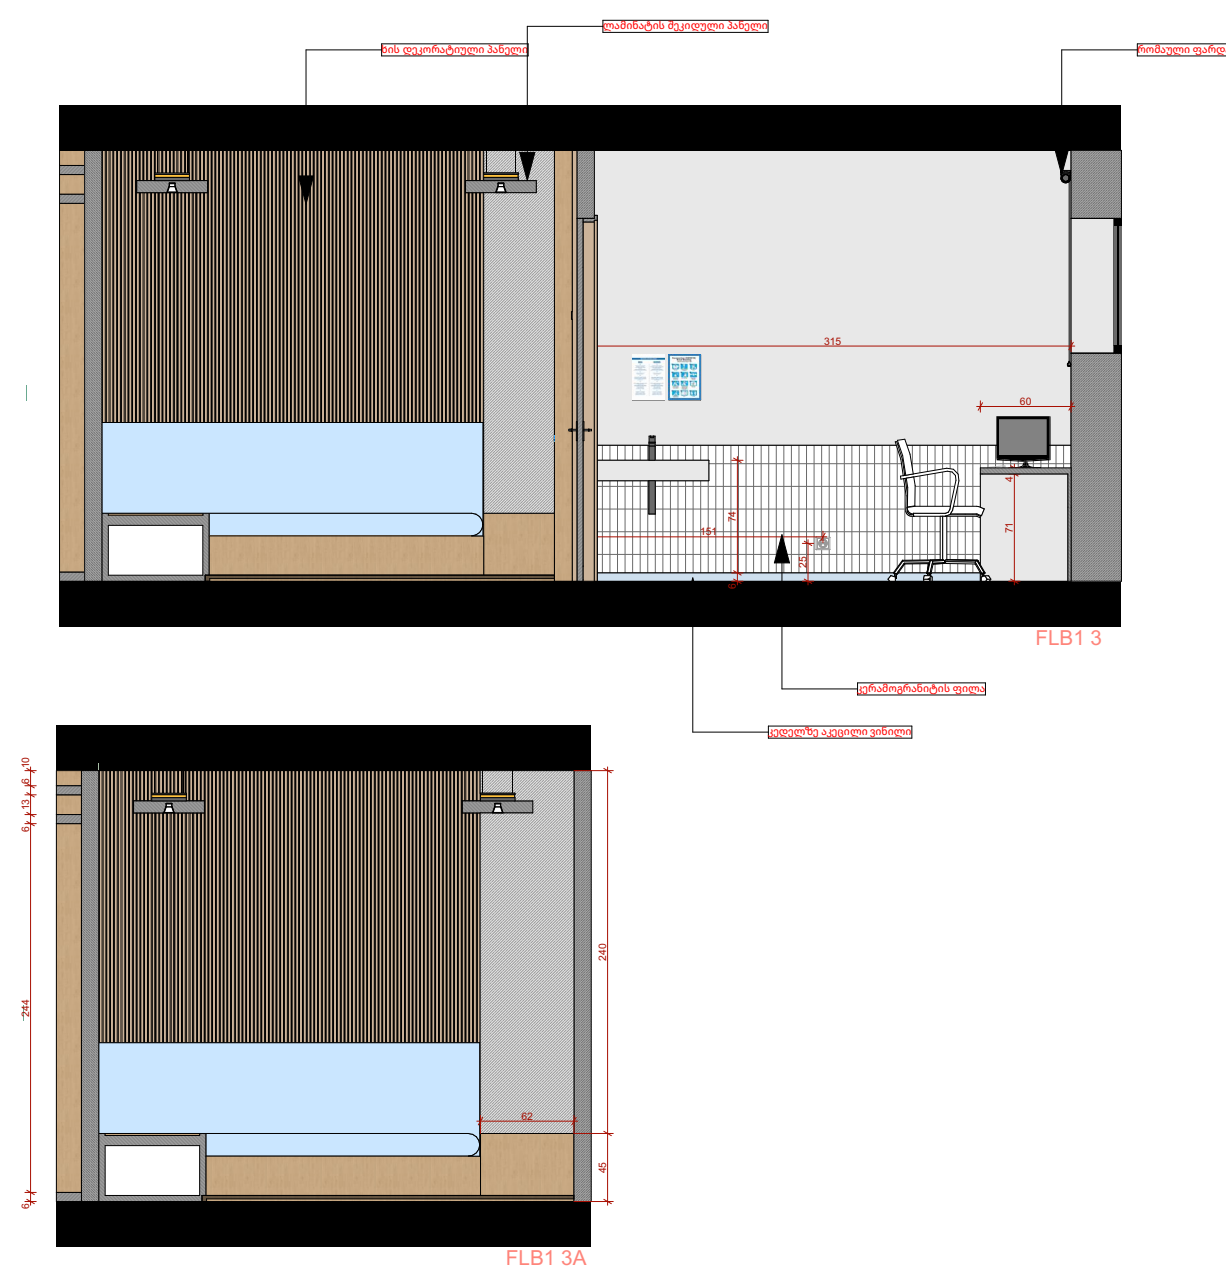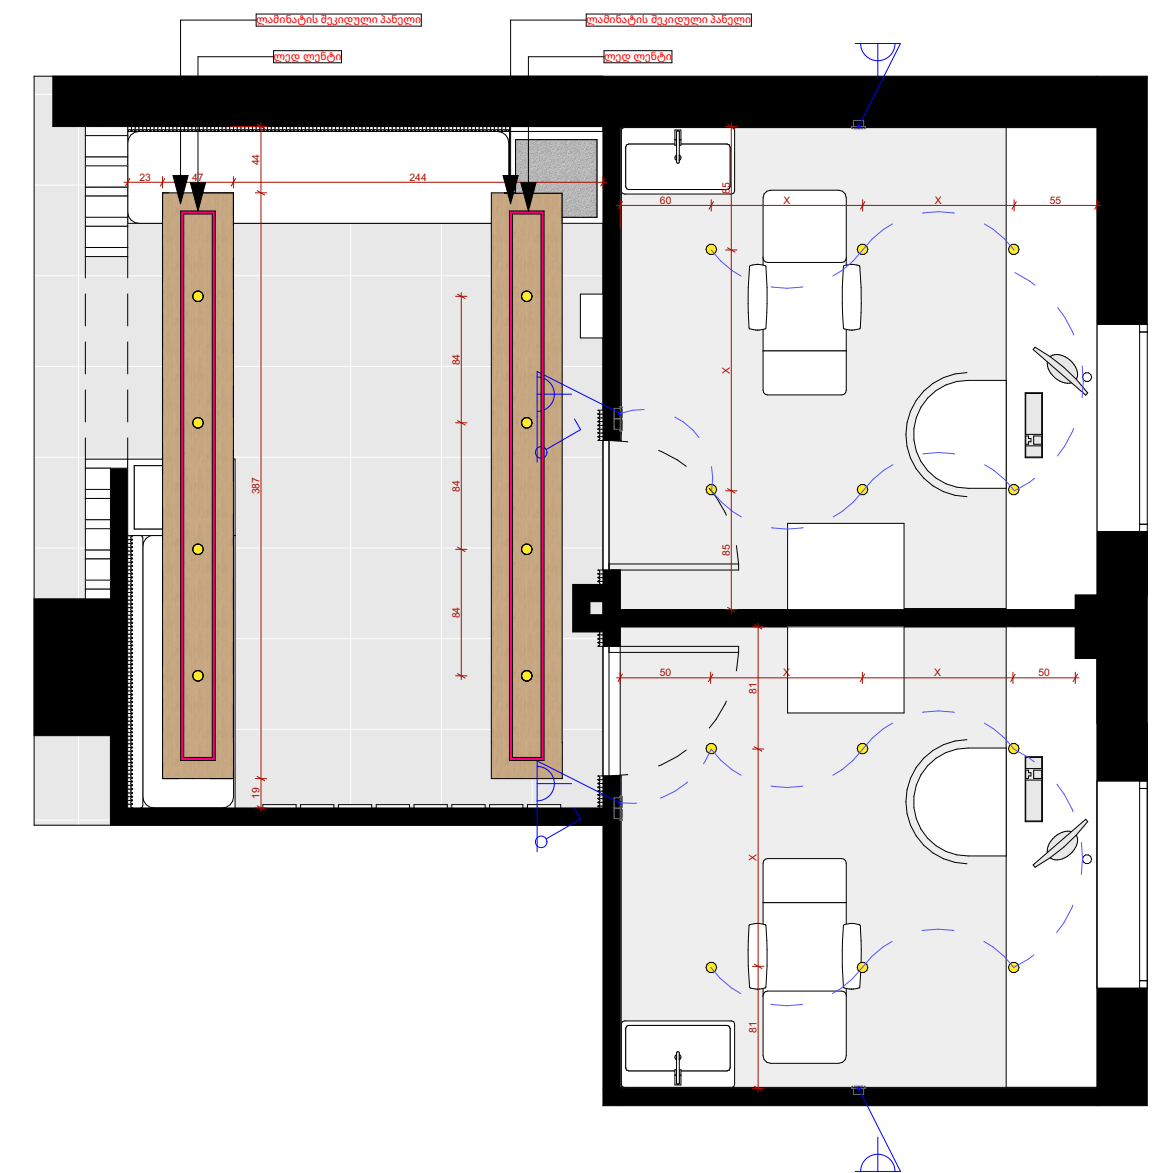[illegible]

Company Title

R 3 1 2
—
ARCHITECTS

R312 ARCHITECTS

Shalva nutsubidze str 151
Tbilisi
Georgia
0162

MEGALAB INTERIOR DESIGN

23 Petre Kavtaradze St
Tbilisi
Georgia
0167


Drawing Name	PHLEBOTOMY ROOM
--------------	-----------------

Drawing Status PRELIMINARY


Modified by s.shroeder	Date
Checked by g.zautashvili	Date

Drawing Scale 1:50


Layout ID	Revision
A.02.5.1	

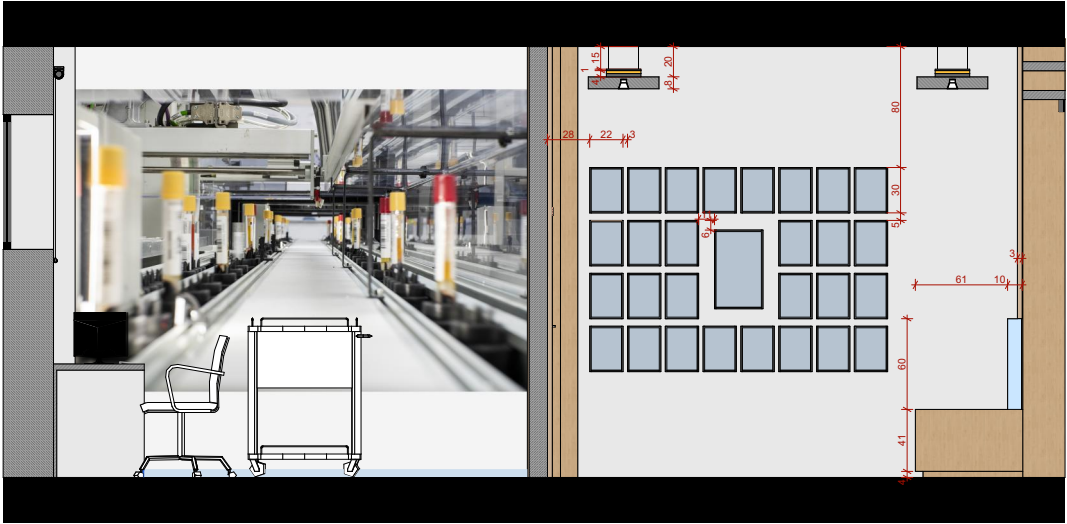

FLB14

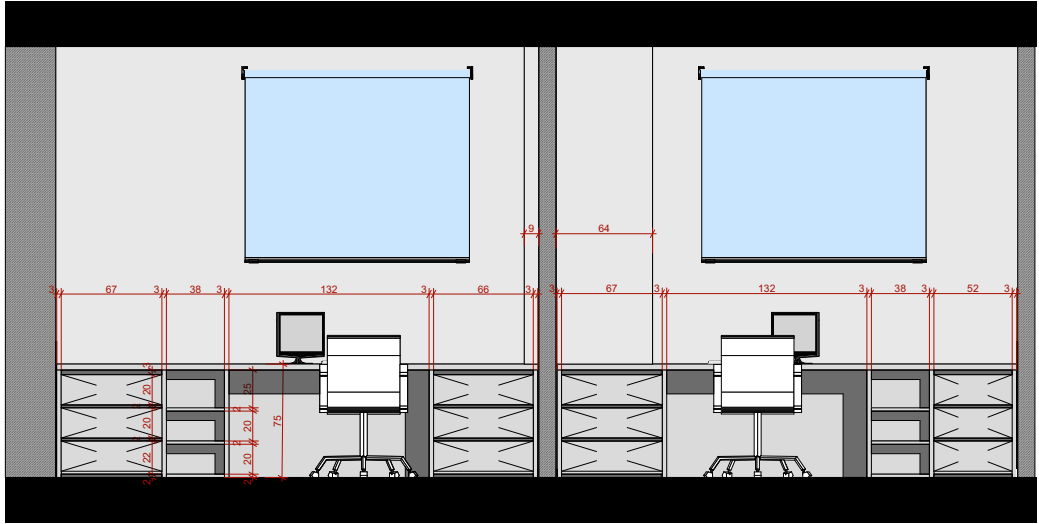

FLB15

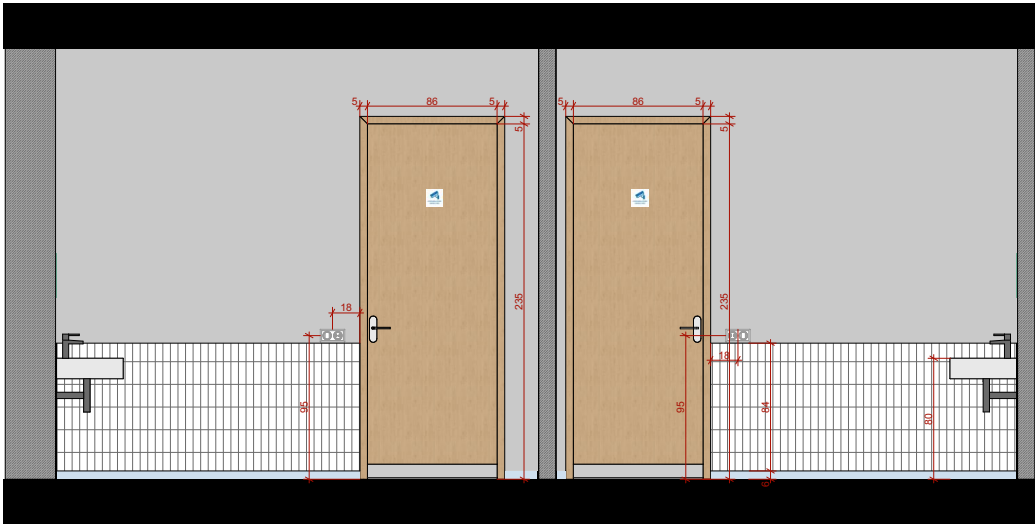

FLB16



FLB17



FLB18

0.

PHLEBOTOMY ROOM

1:50



ნიმუში. საპირი და საცავი



საპირი და საცავი. საპირი და საცავი



საპირი და საცავი. საპირი და საცავი

Revision History			
RevID	ChID	Change Name	Date

Company Title

R 3 1 2
ARCHITECTS

R312 ARCHITECTS

Shalva nutsubidze str 151
Tbilisi
Georgia
0162

MEGALAB INTERIOR DESIGN

23 Petre Kavtaradze St
Tbilisi
Georgia
0167

Drawing Name
PHLEBOTOMY ROOM

Drawing Status
PRELIMINARY

Modified by
s.shroeder

Date




Checked by
g.zautashvili

Date

Drawing Scale
1:50

Layout ID
A.02.5.2

Revision

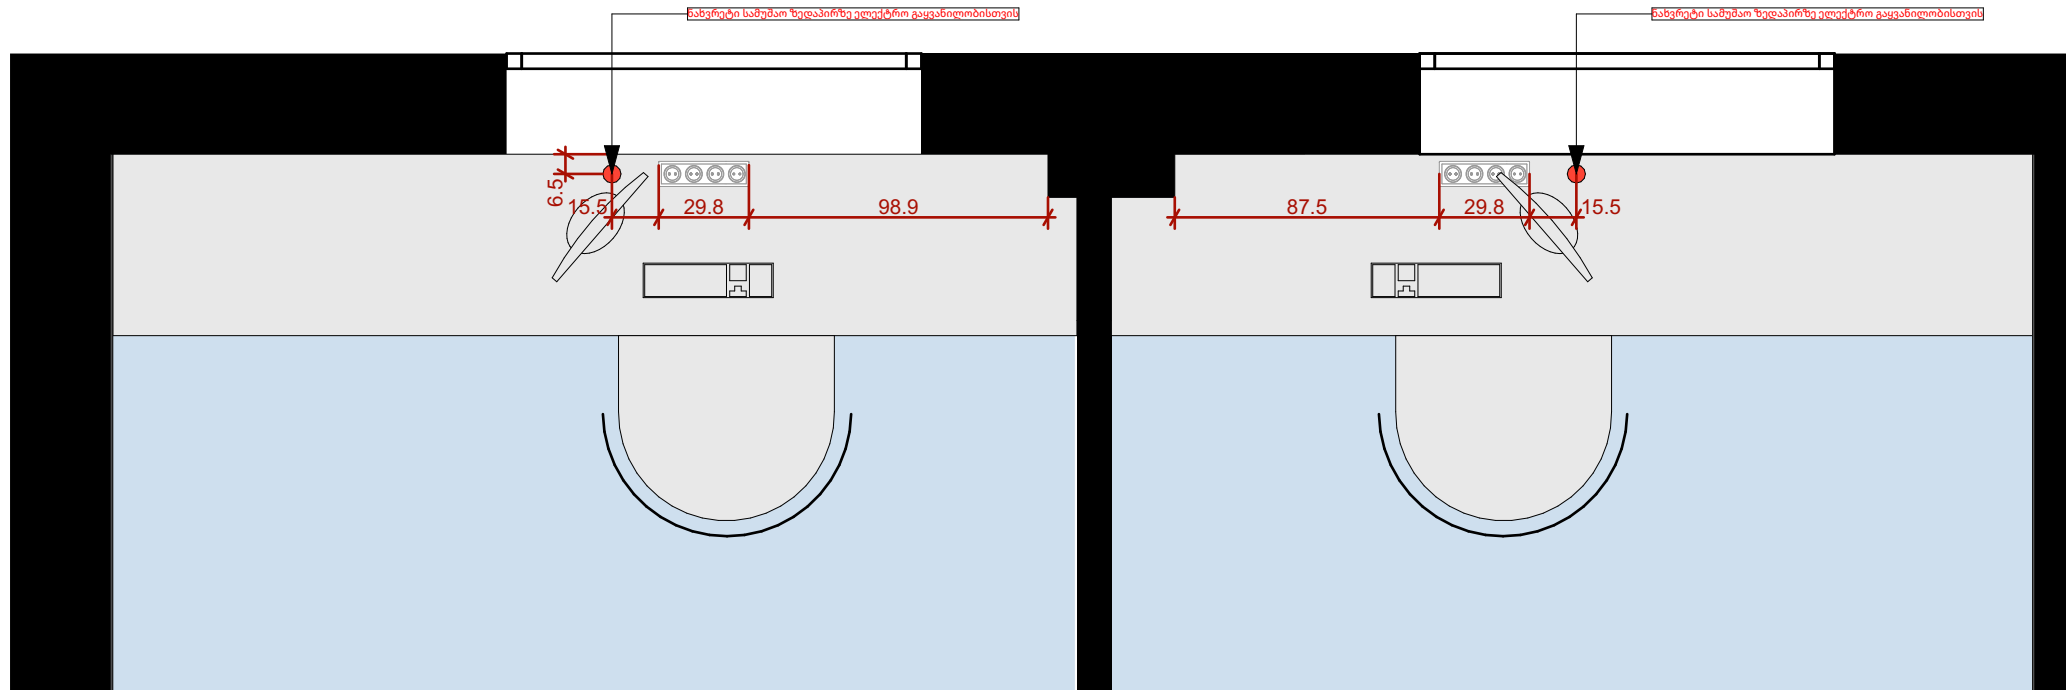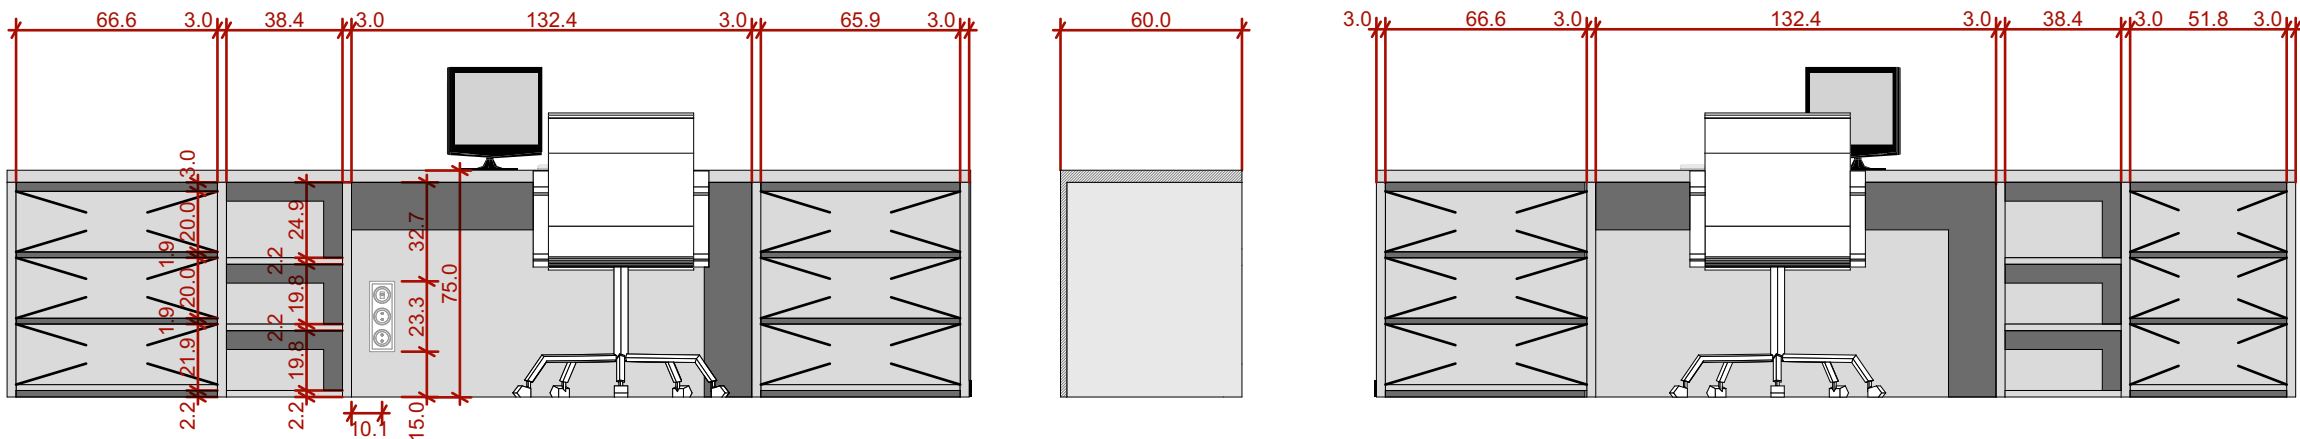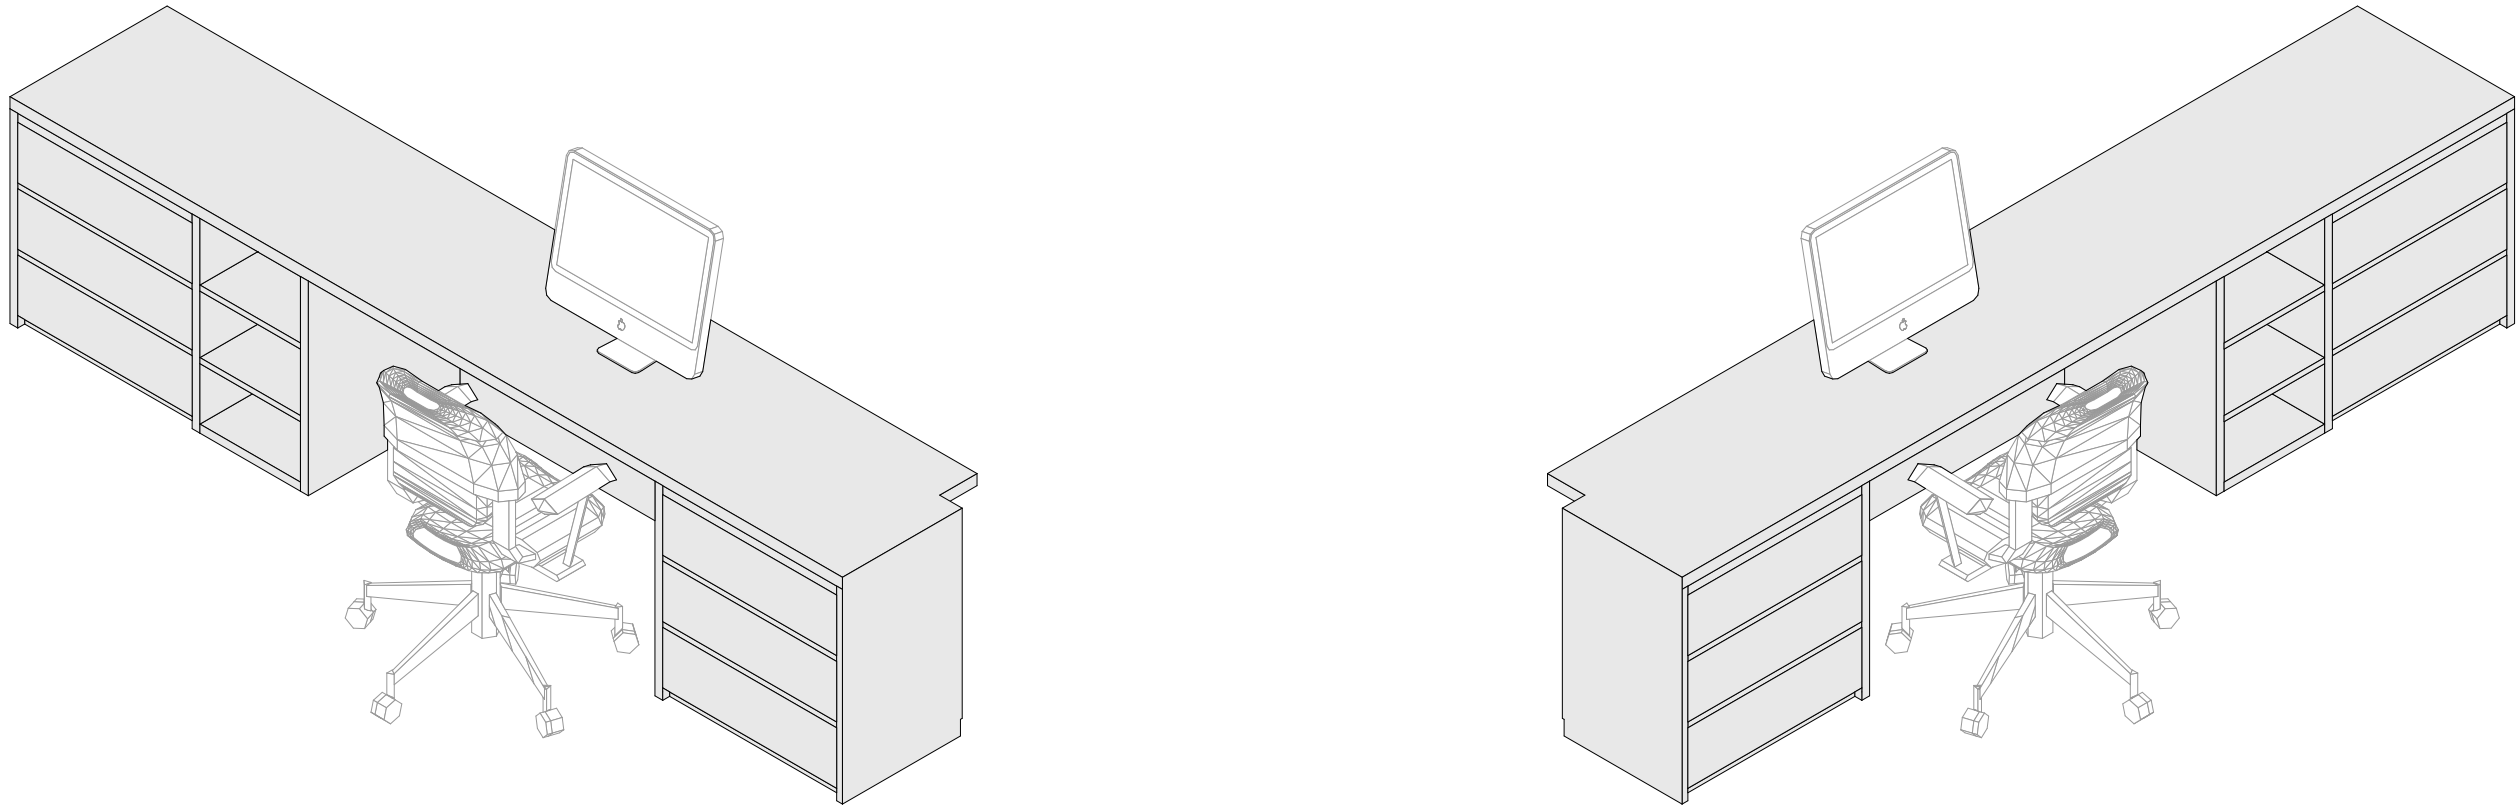


0.

PHLEBOTOMY R FURNITURE

1:25


Revision History			
RevID	ChID	Change Name	Date

Company Title			
R 3 1 2 ARCHITECTS			
R312 ARCHITECTS			
Shalva nutsubidze str 151 Tbilisi Georgia 0162			
MEGALAB INTERIOR DESIGN			
23 Petre Kavtaradze St Tbilisi Georgia 0167			
Drawing Name		PHLEBOTOMY R FURNITURE	
Drawing Status		PRELIMINARY	
Modified by s.shroeder		Date	
Checked by g.zautashvili		Date	
Drawing Scale		1:25	
Layout ID A.02.5.3		Revision	

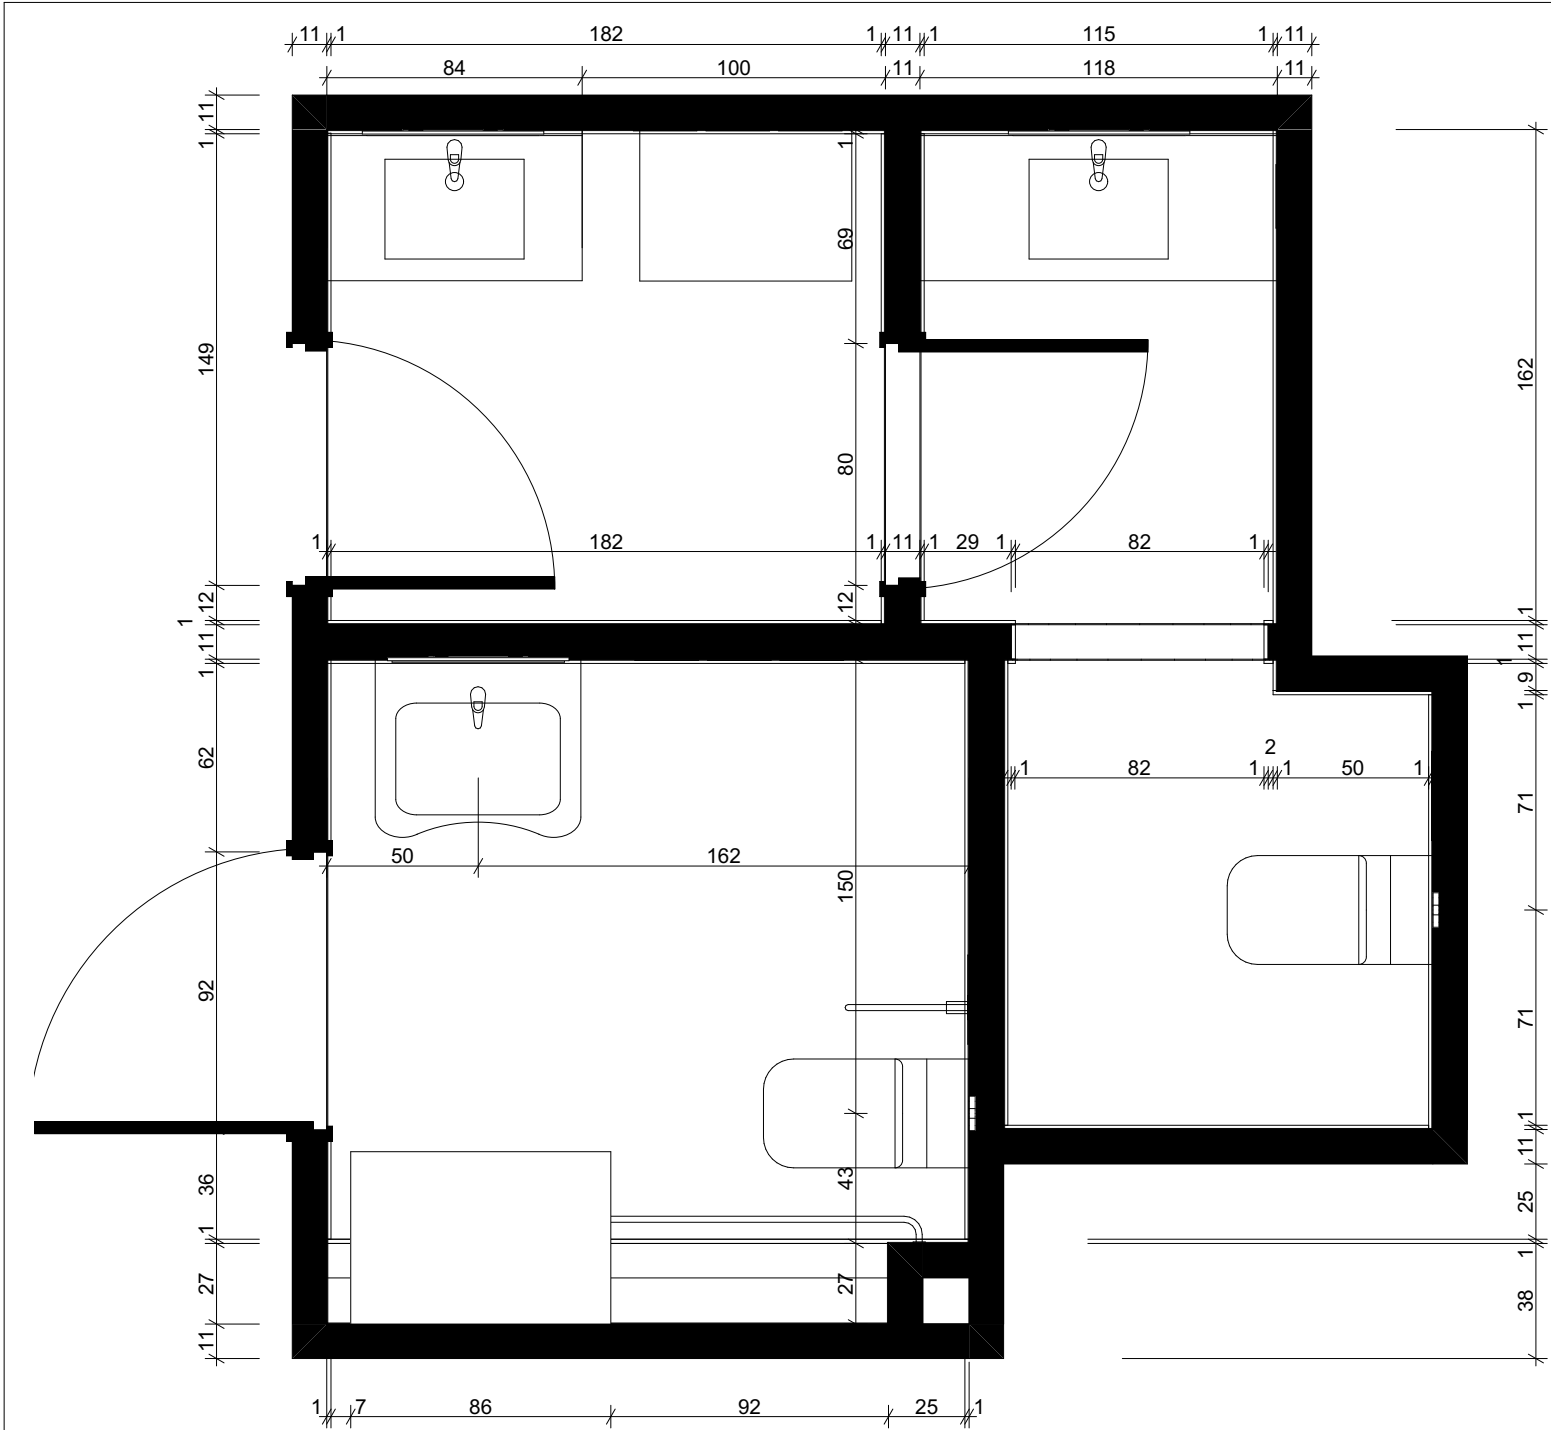

WC1 1 ▲
WC1 2 ▼


WC1 5 ▲
WC1 6 ▼

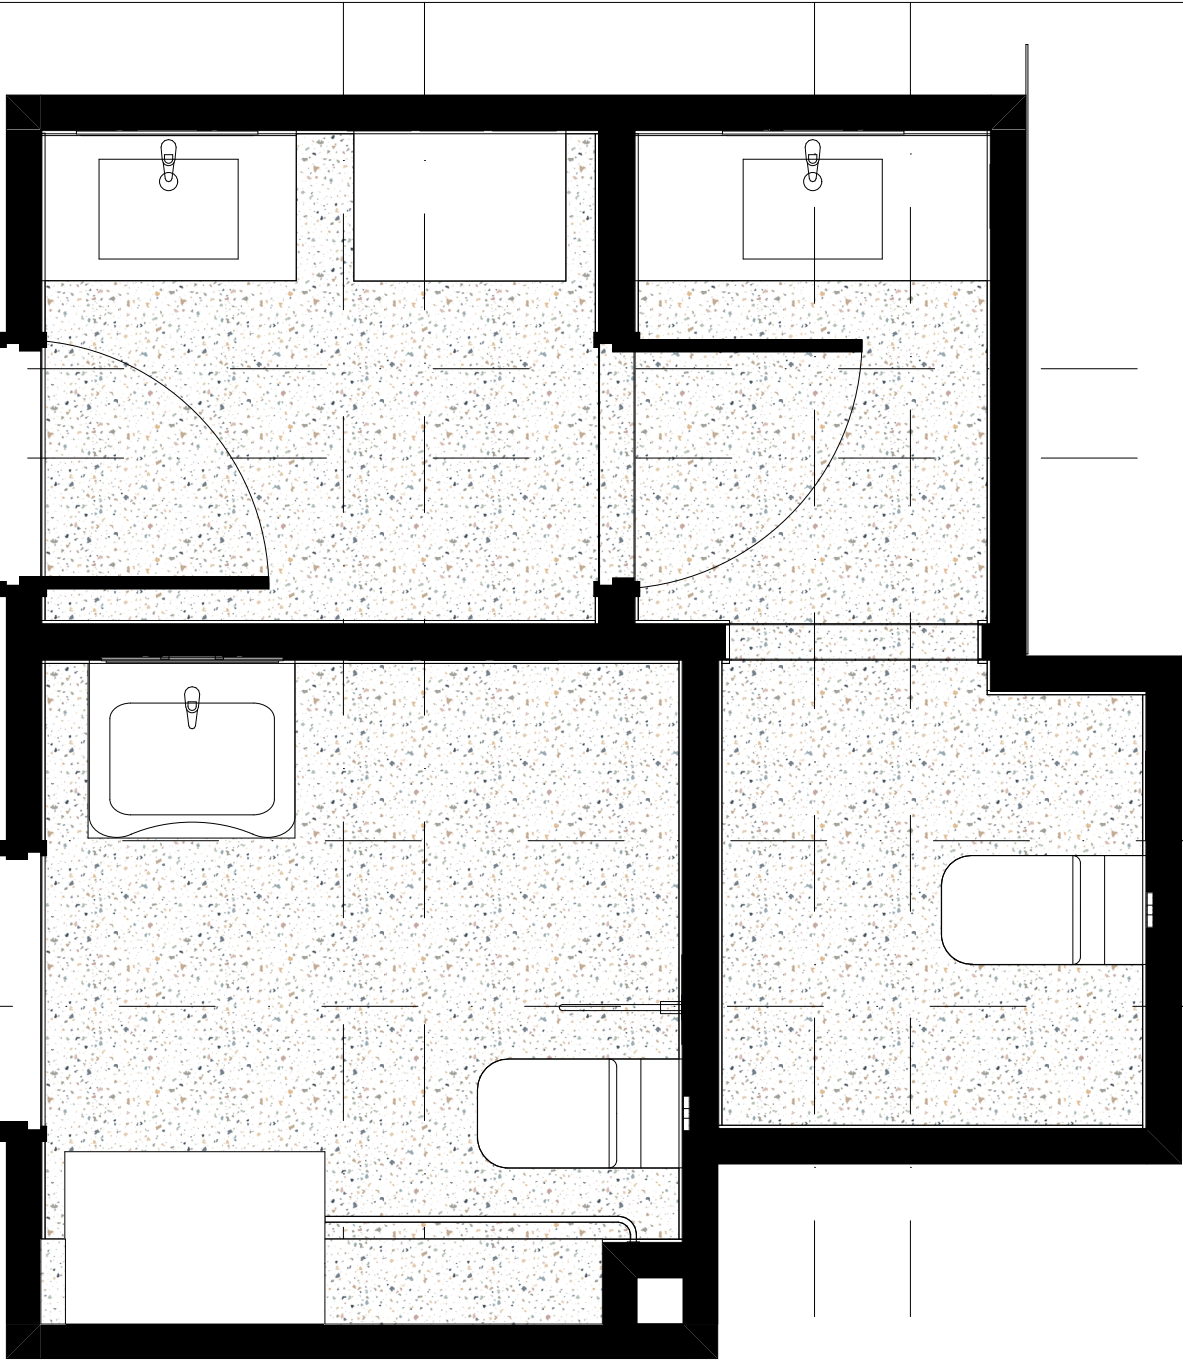

WC1 1 ▲
WC1 2 ▼

WC1 5 ▲
WC1 6 ▼

WC LAYOUT

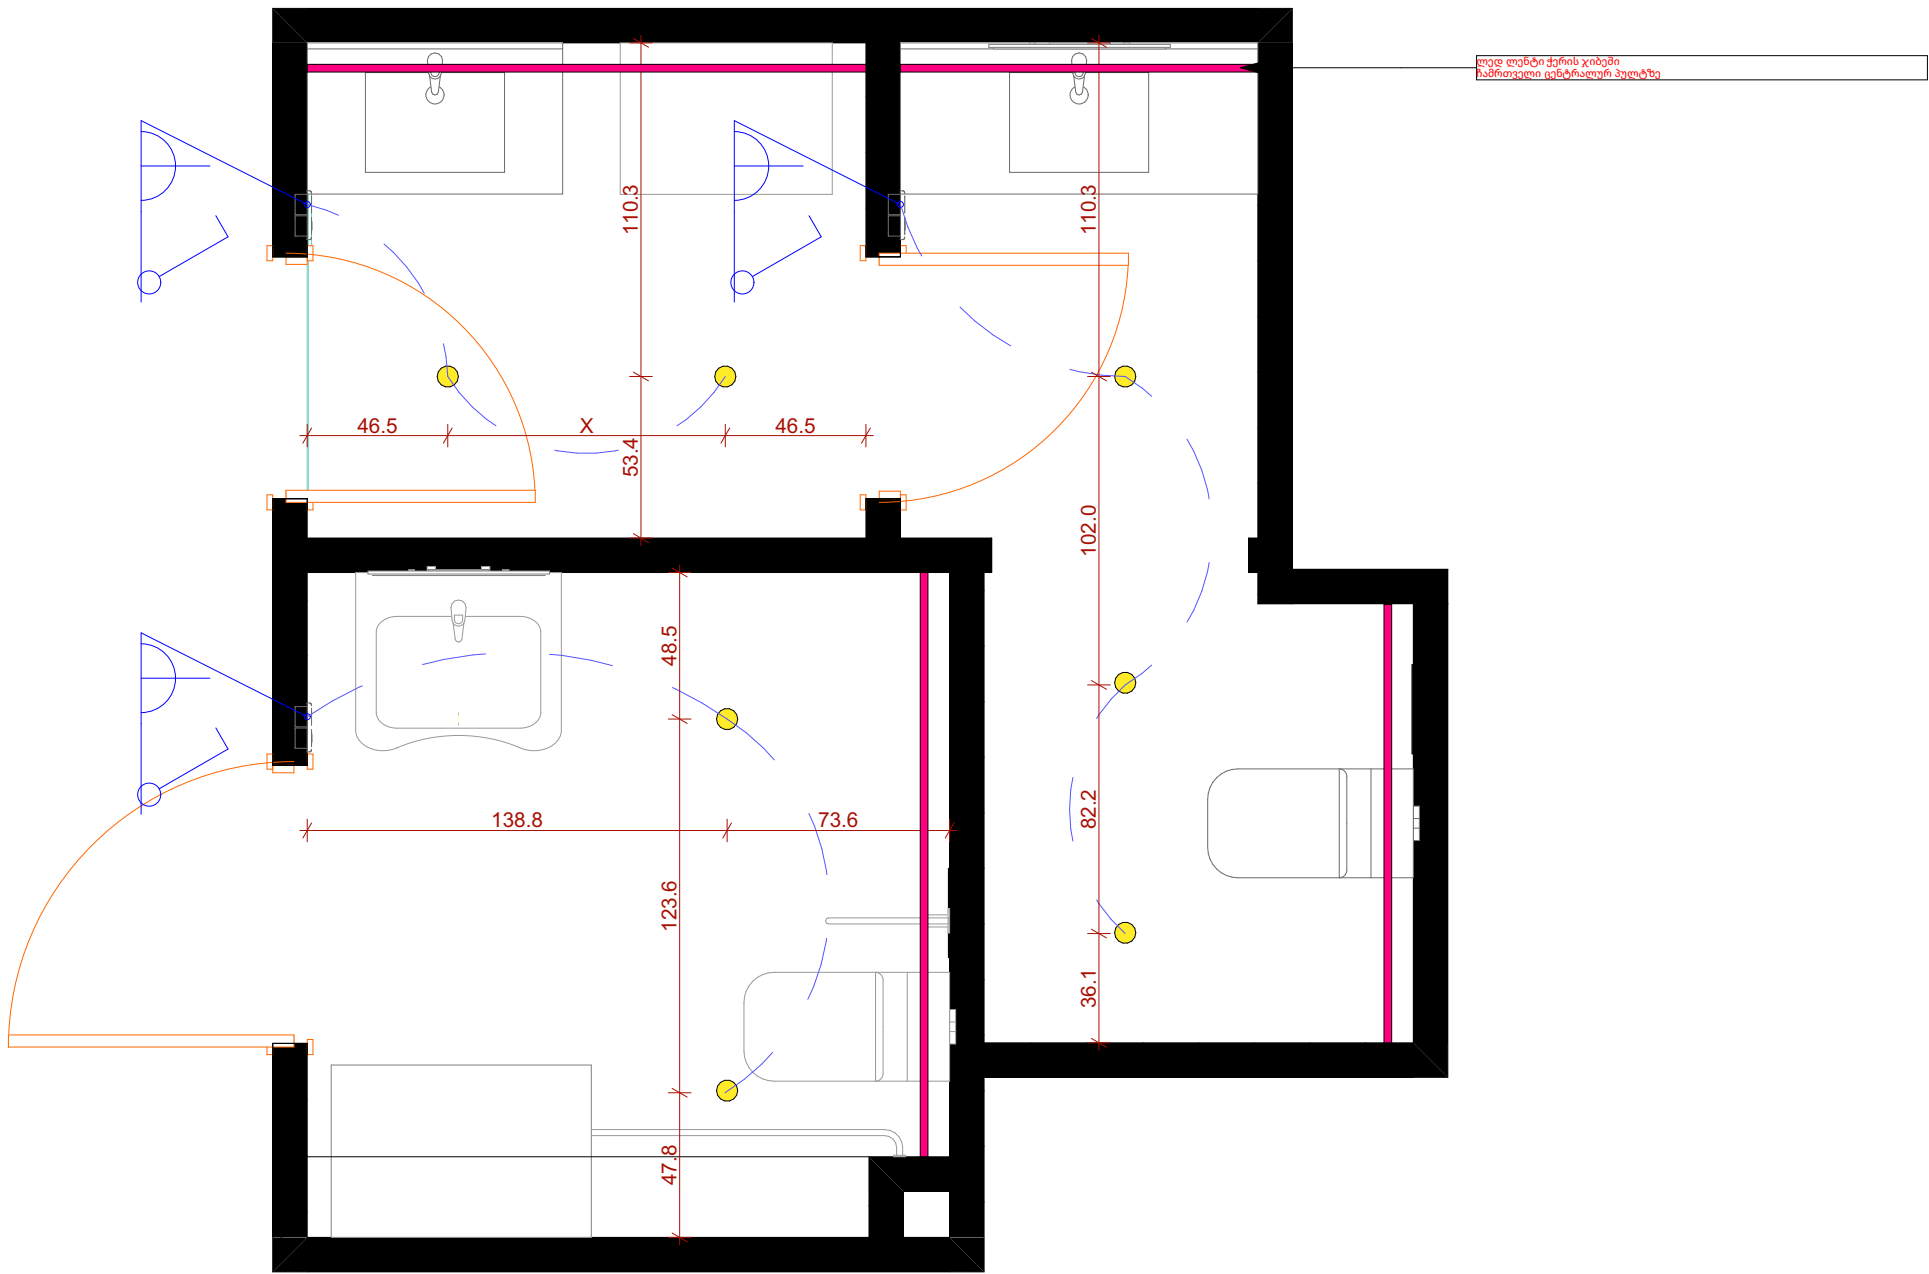

WC1 7 ▲

WC1 8 ▲

WC1 3 ▲

WC1 4 ▲

WC ELECTRICITY

1:25

Revision History			
RevID	ChID	Change Name	Date
Company Title			
R 3 1 2			
ARCHITECTS			
R312 ARCHITECTS			
Shalva nutsubidze str 151			
Tbilisi			
Georgia			
0162			
MEGALAB INTERIOR DESIGN			
23 Petre Kavtaradze St			
Tbilisi			
Georgia			
0167			
Drawing Name			
WC LAYOUT , WC ELECTRICITY			
Drawing Status			
Preliminary			
Modified by			Date
s.shroeder			
Checked by			Date
g.zautashvili			
Drawing Scale			
1:25			
Layout ID			Revision
A.02.6.1			






0.

WC ELEVATIONS

1:25

Revision History			
RevID	ChID	Change Name	Date
Company Title			
R 3 1 2			
ARCHITECTS			
R312 ARCHITECTS			
Shalva nutsubidze str 151			
Tbilisi			
Georgia			
0162			
MEGALAB INTERIOR DESIGN			
23 Petre Kavtaradze St			
Tbilisi			
Georgia			
0167			
Drawing Name		WC ELEVATIONS	
Drawing Status		Preliminary	
Modified by		Date	
s.shroeder			
Checked by		Date	
g.zautashvili			
Drawing Scale		1:25	
Layout ID		Revision	
A.02.6.2			

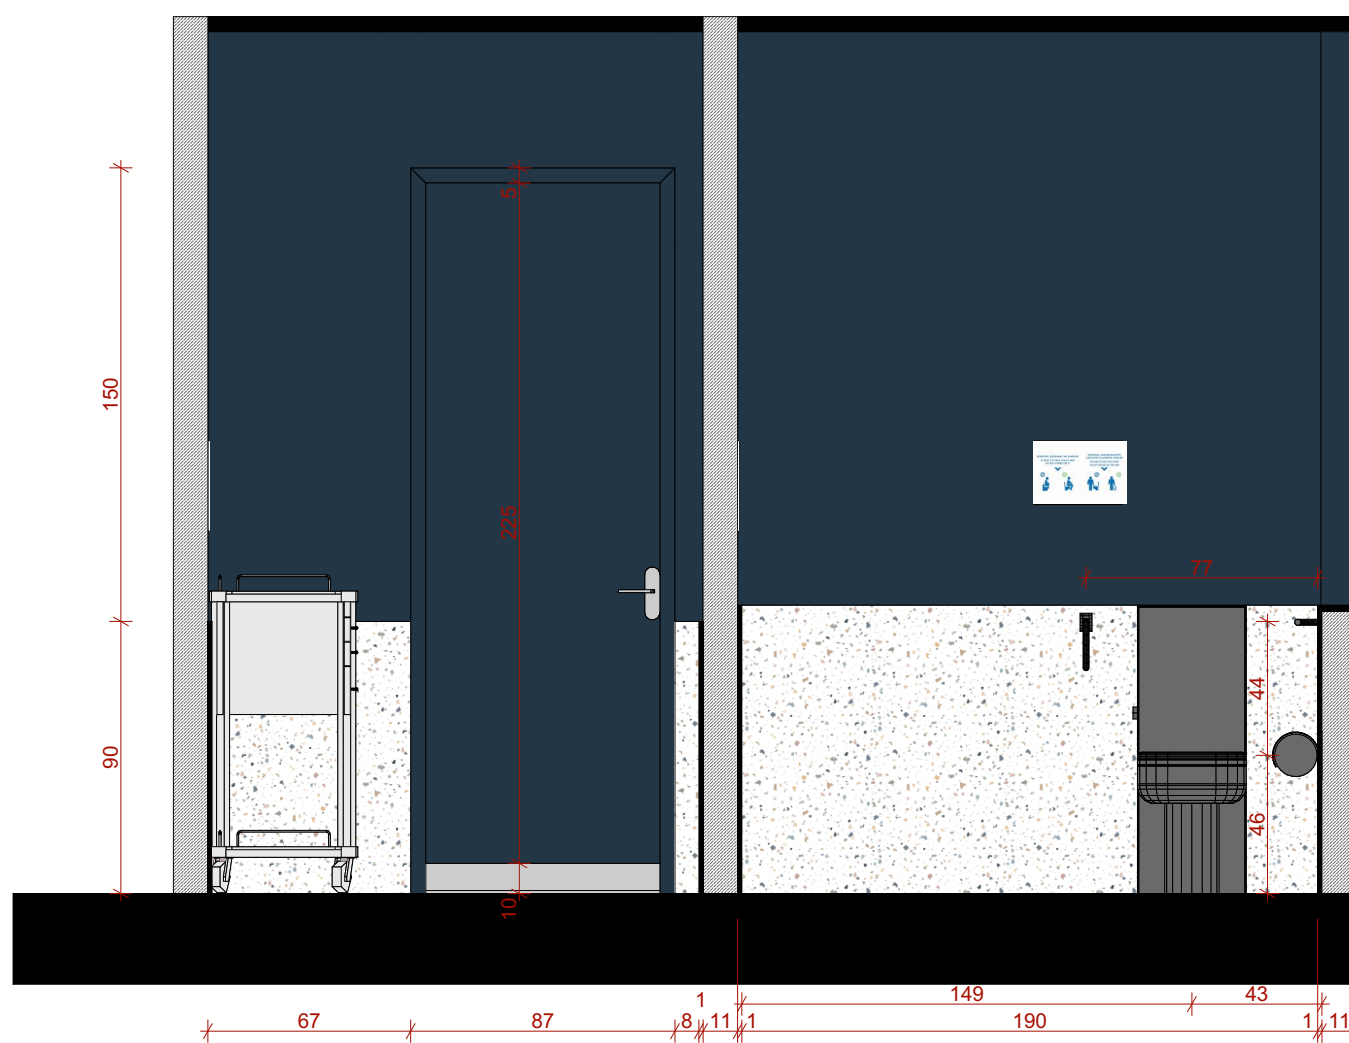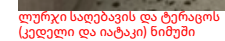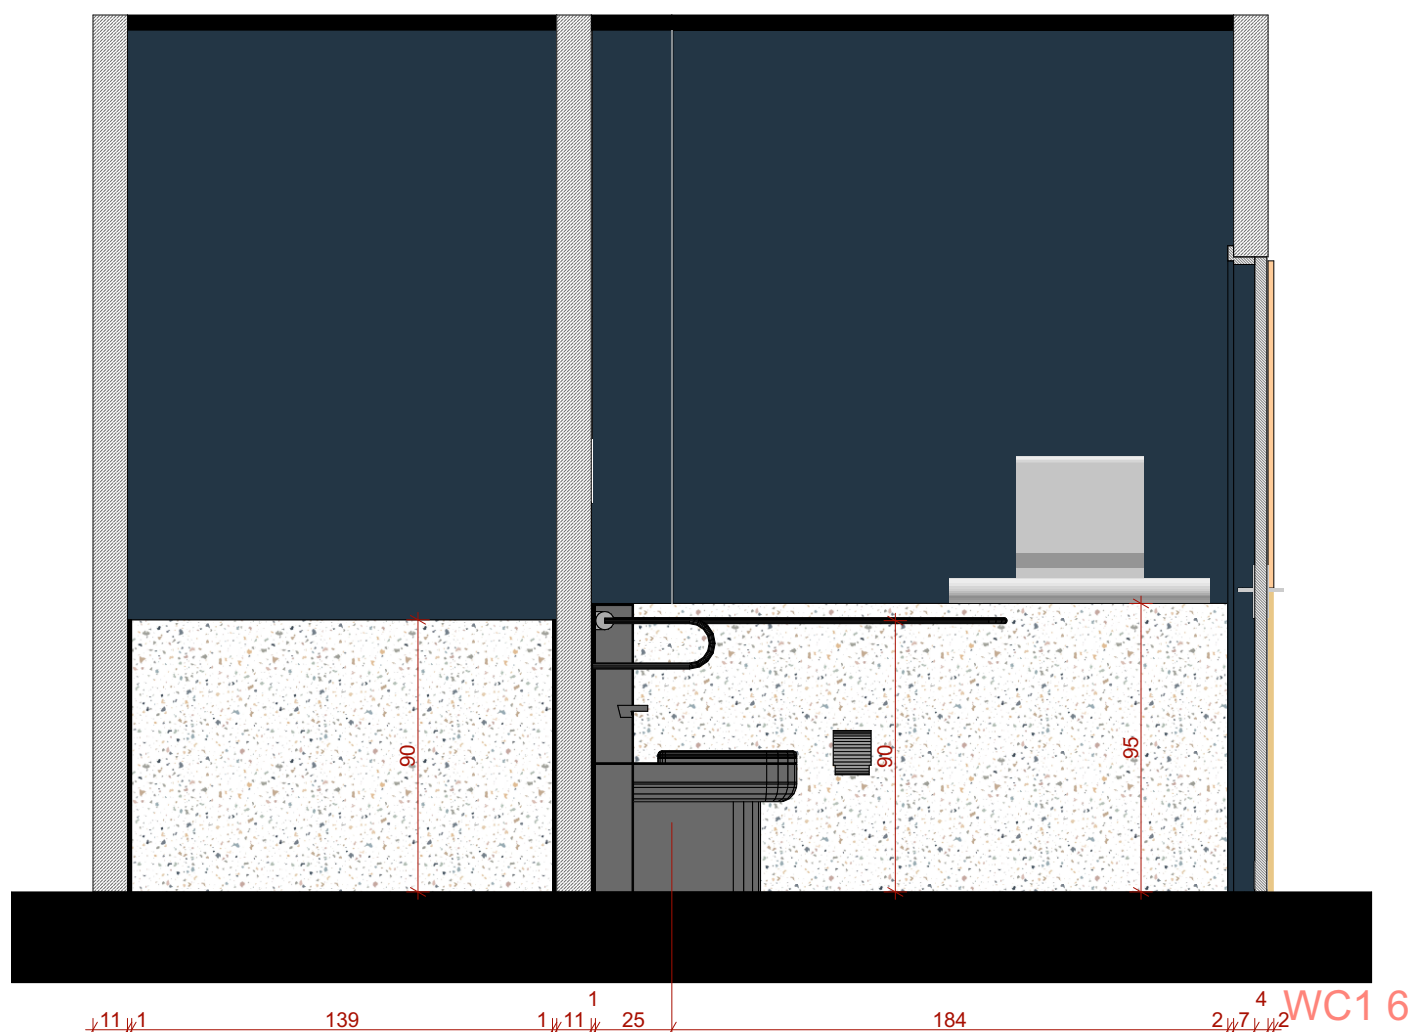[illegible]

Company Title

R 3 1 2
—
ARCHITECTS

R312 ARCHITECTS

Shalva nutsubidze str 151
Tbilisi
Georgia
0162

MEGALAB INTERIOR DESIGN

23 Petre Kavtaradze St
Tbilisi
Georgia
0167

Drawing Name	WC ELEVATIONS
--------------	---------------








Drawing Status	
----------------	--

Modified by s.shroeder	Date
---------------------------	------

Checked by
g.zautashvili

Drawing Scale	1:25
---------------	------


Layout ID	Revision
A.02.6.3	

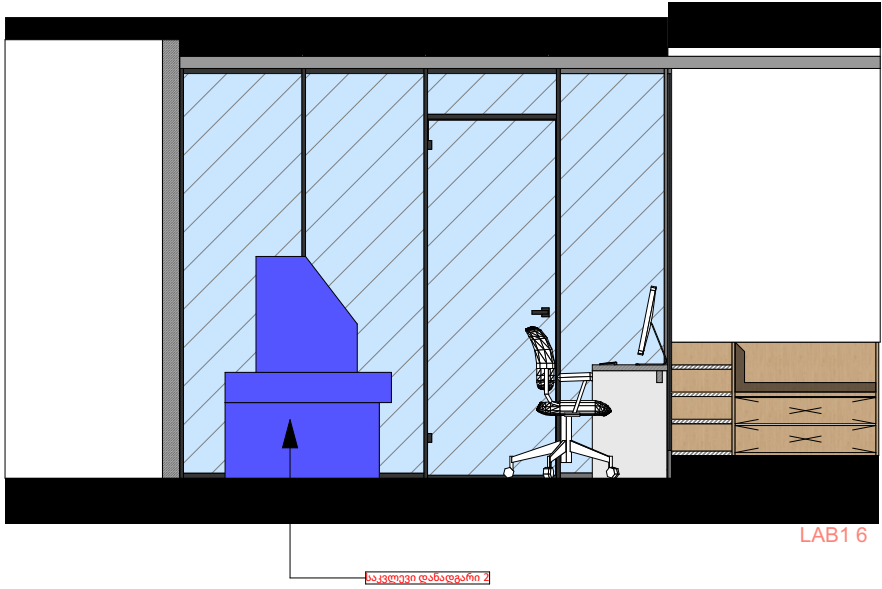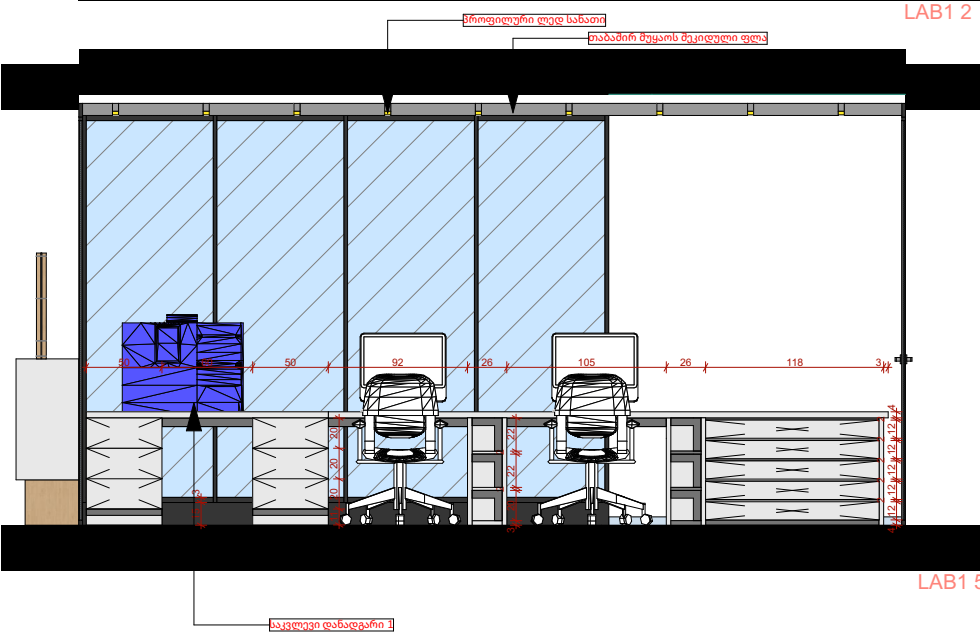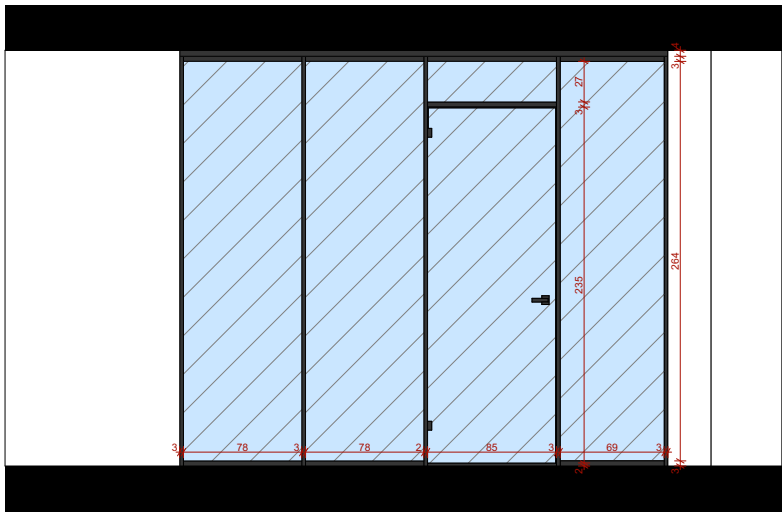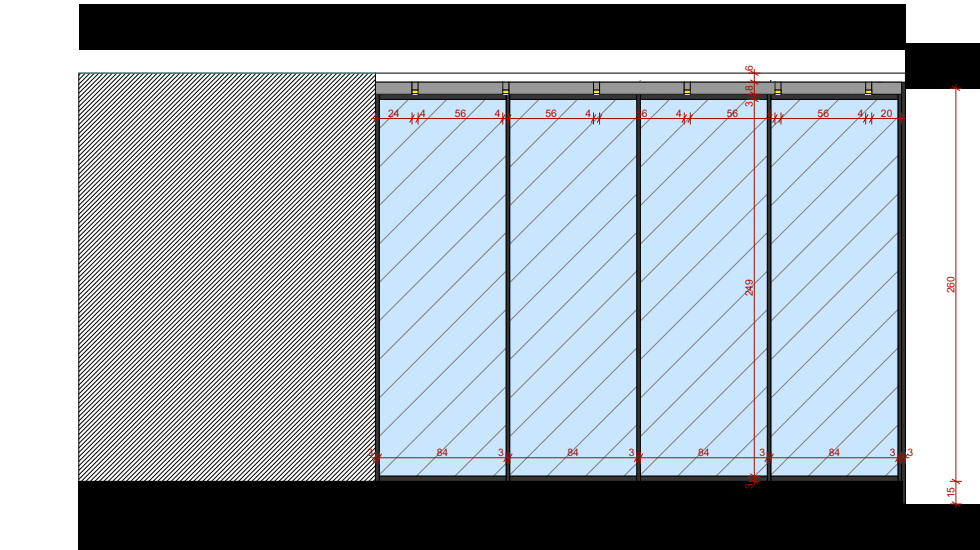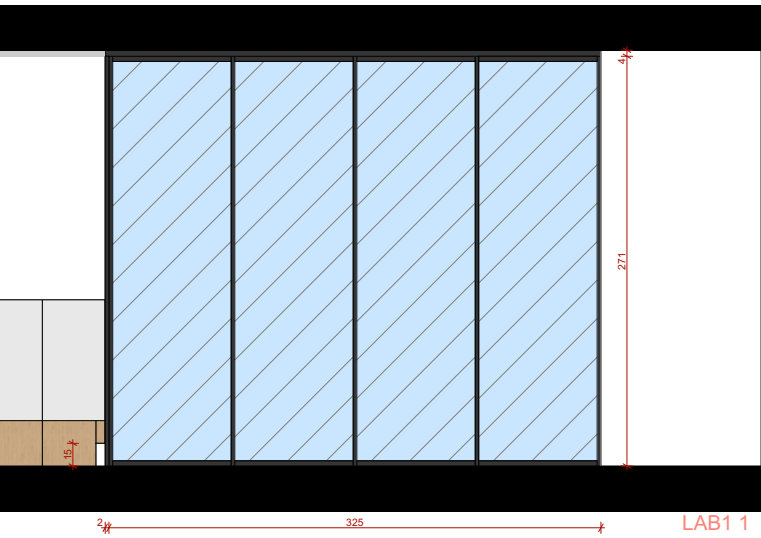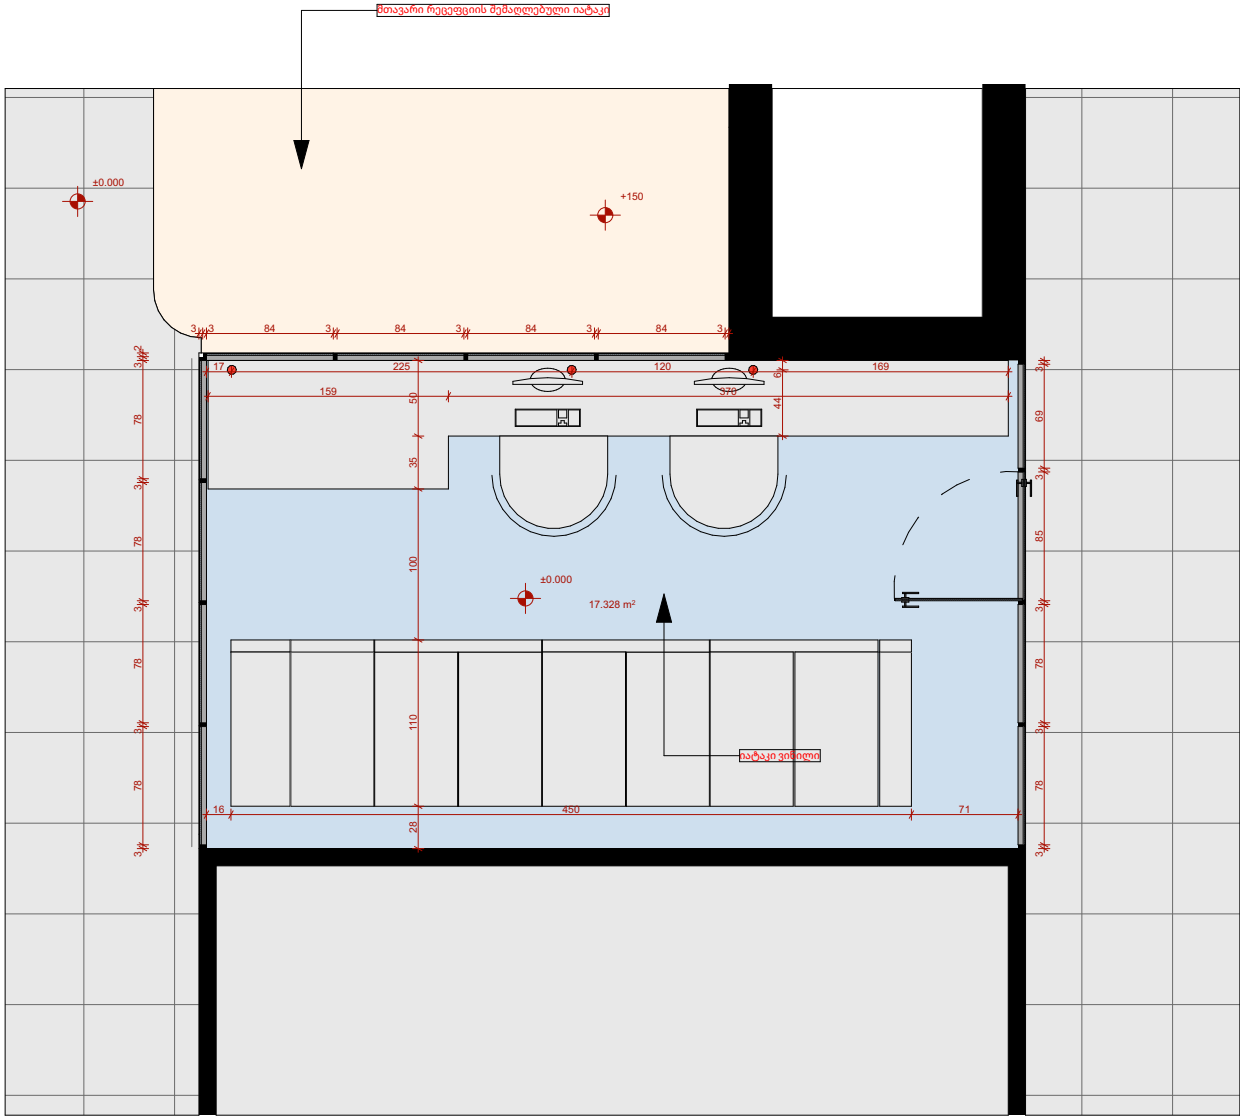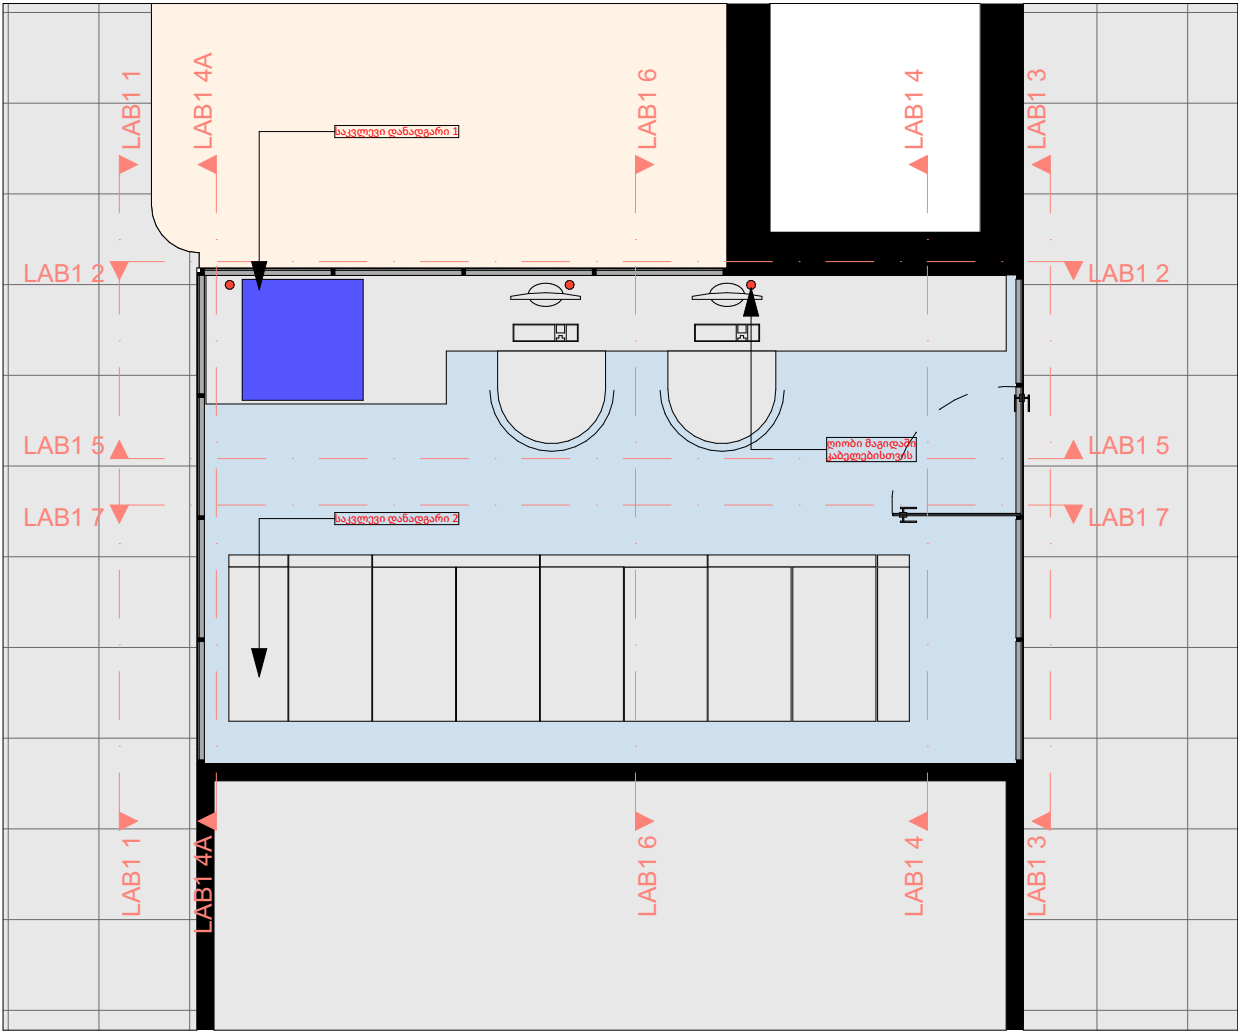


LABORATORY

1:50


Revision History			
RevID	ChID	Change Name	Date
Company Title			
R 3 1 2			
ARCHITECTS			
R312 ARCHITECTS			
Shalva nutsubidze str 151			
Tbilisi			
Georgia			
0162			
MEGALAB INTERIOR DESIGN			
23 Petre Kavtaradze St			
Tbilisi			
Georgia			
0167			
Drawing Name		LABORATORY	
Drawing Status		Preliminary	
Modified by		s.shroeder	Date
Checked by		g.zautashvili	Date
Drawing Scale		1:50	
Layout ID		Revision	
A.02.7.1			

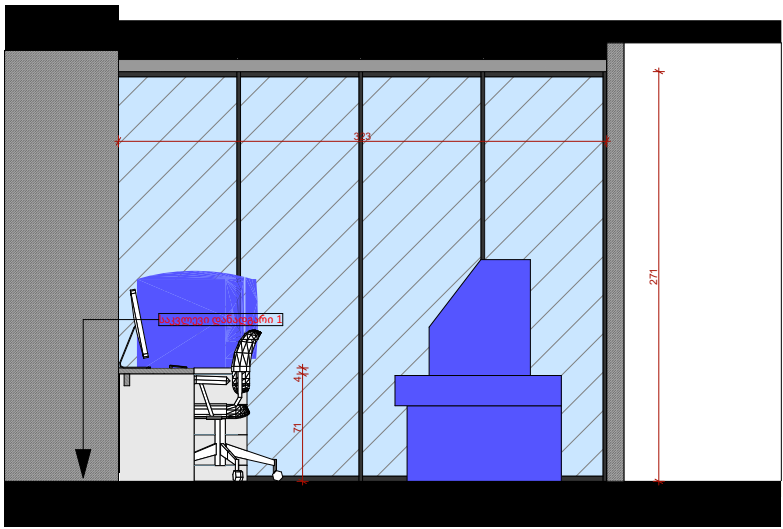

LAB1 4

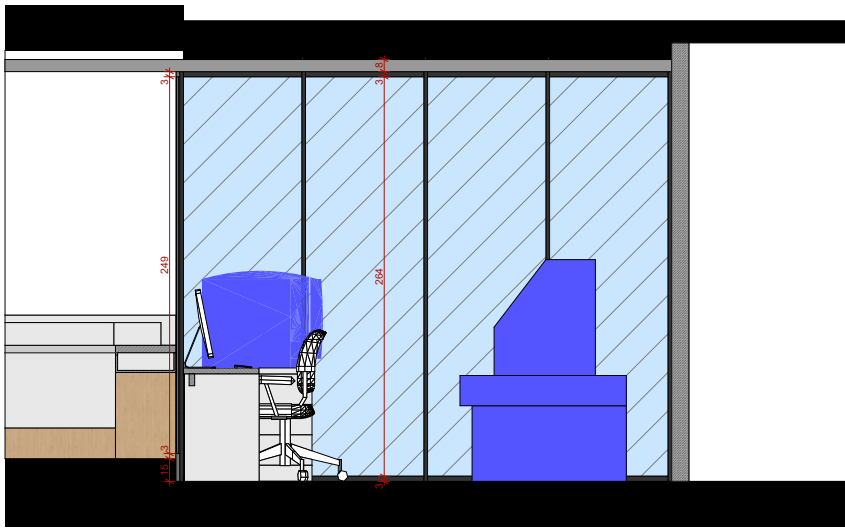





LAB1 4A

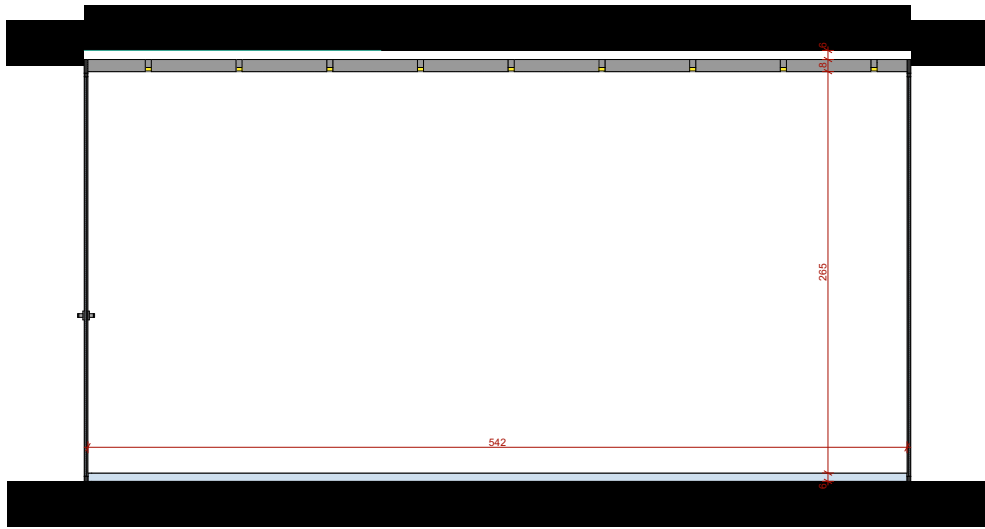

LAB1 7

0. LABORATORY

1:50

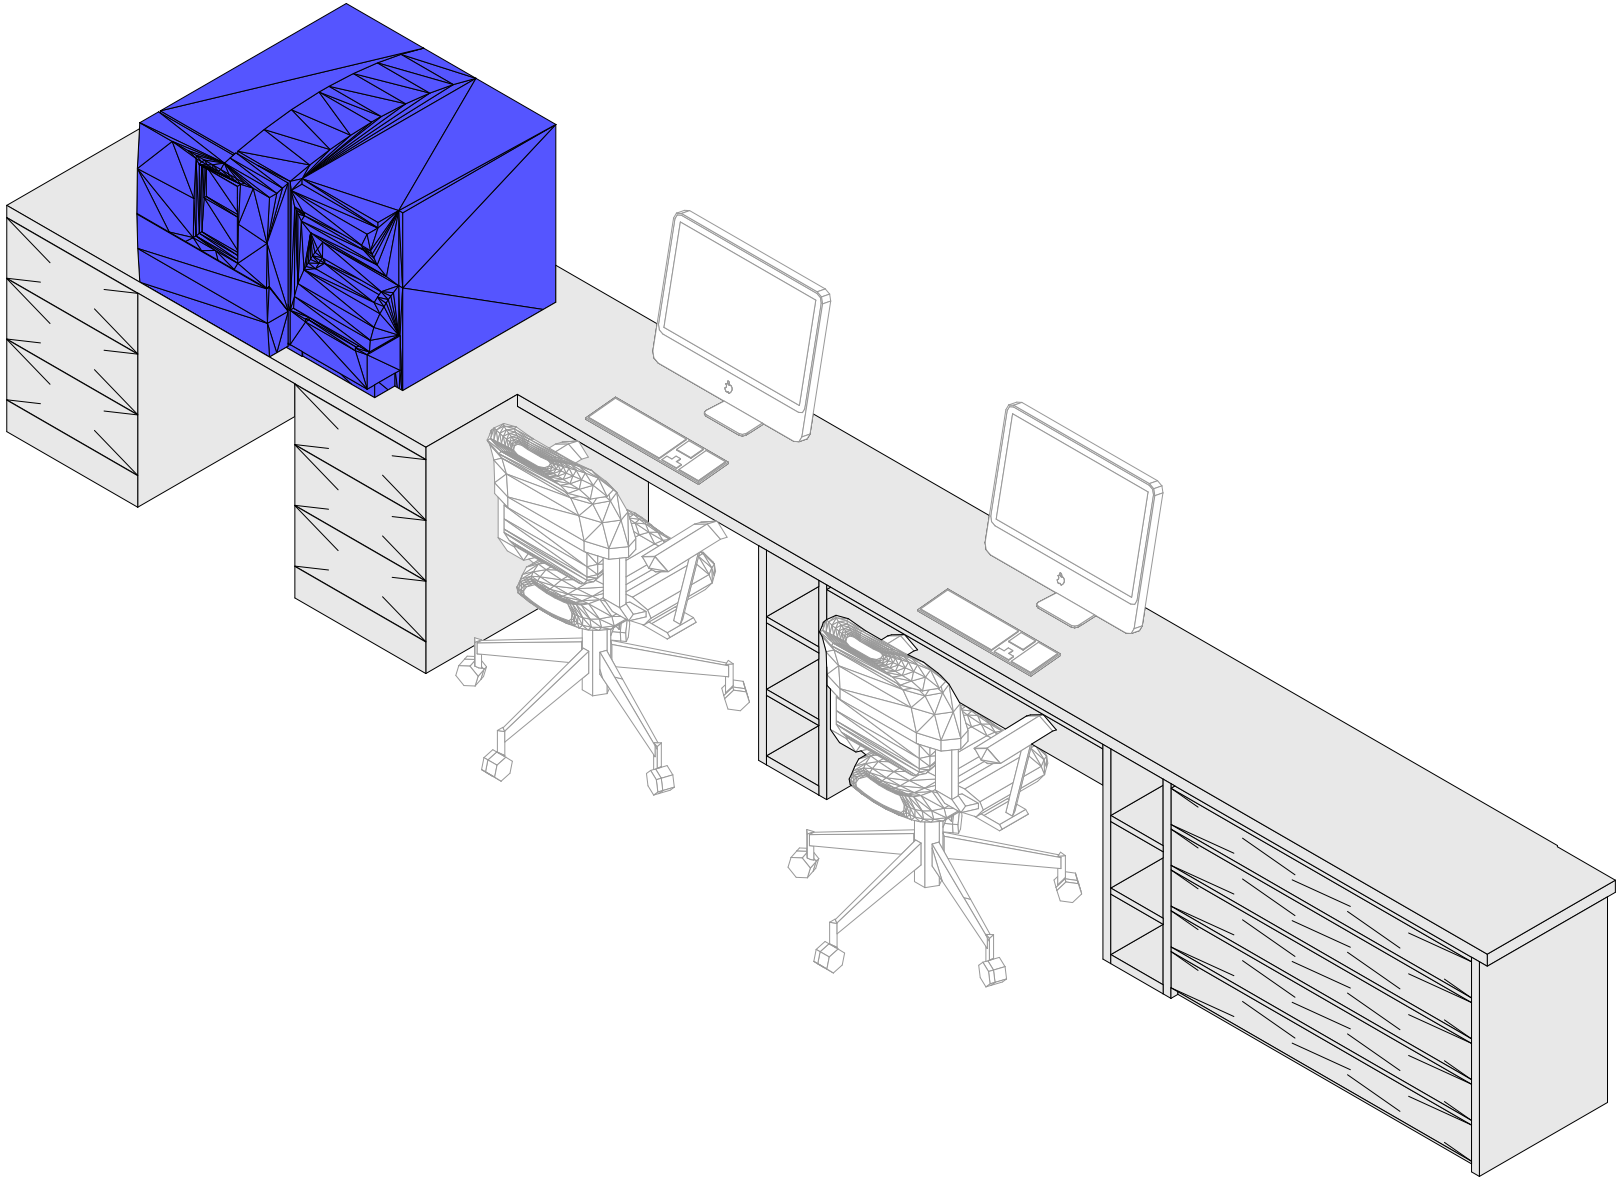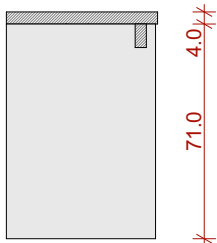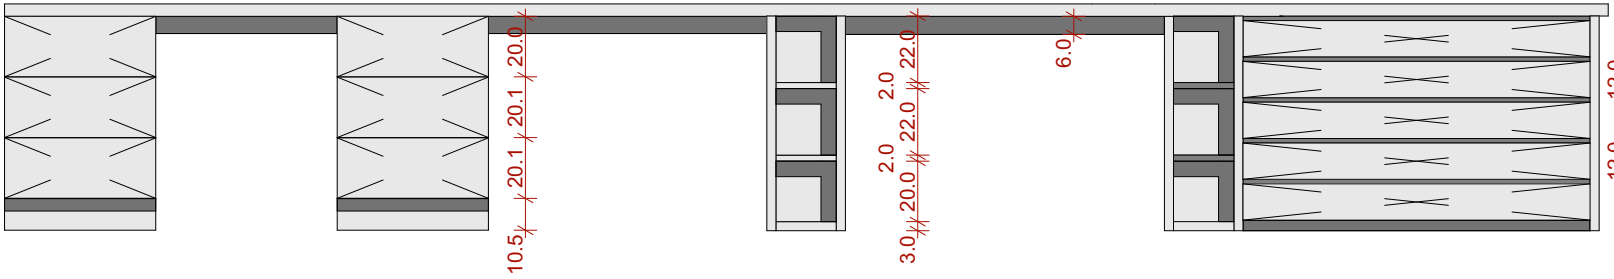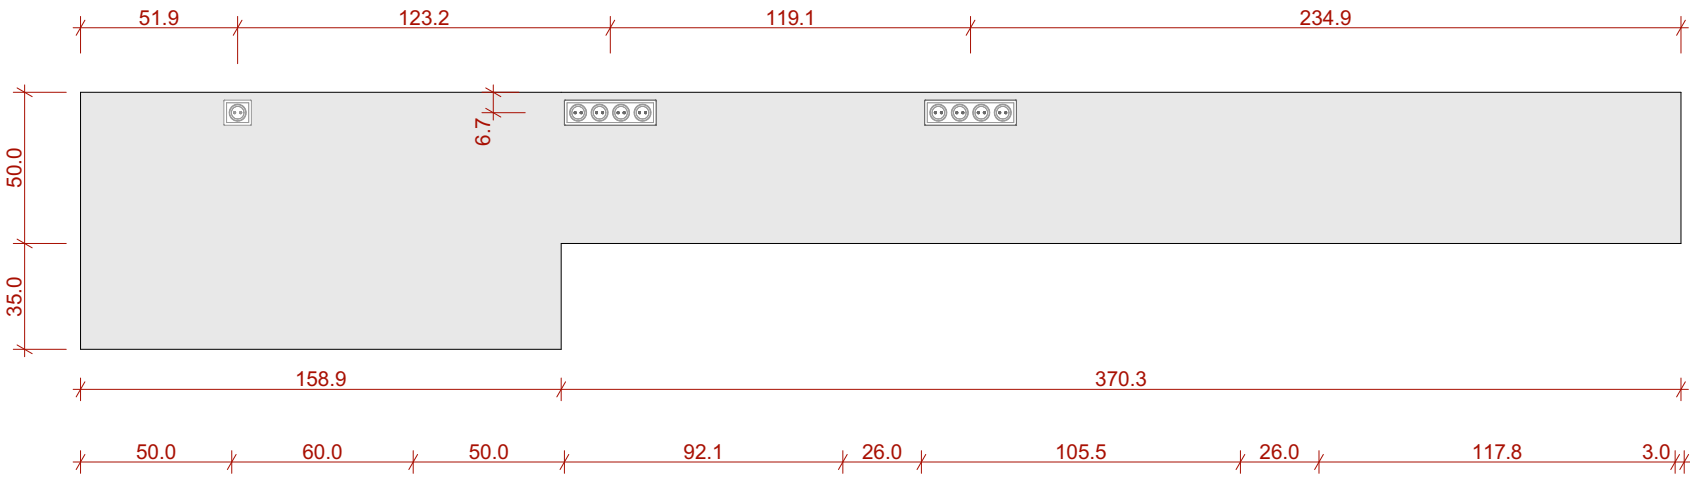


LABORATORY DESK

1:25

Revision History			
RevID	ChID	Change Name	Date

Company Title	
R 3 1 2 ARCHITECTS	
R312 ARCHITECTS Shalva nutsubidze str 151 Tbilisi Georgia 0162	
MEGALAB INTERIOR DESIGN 23 Petre Kavtaradze St Tbilisi Georgia 0167	
Drawing Name	LABORATORY, LABORATORY DESK
Drawing Status	Preliminary
Modified by s.shroeder	Date
Checked by g.zautashvili	Date
Drawing Scale	1:50, 1:25
Layout ID	Revision
A.02.7.2	

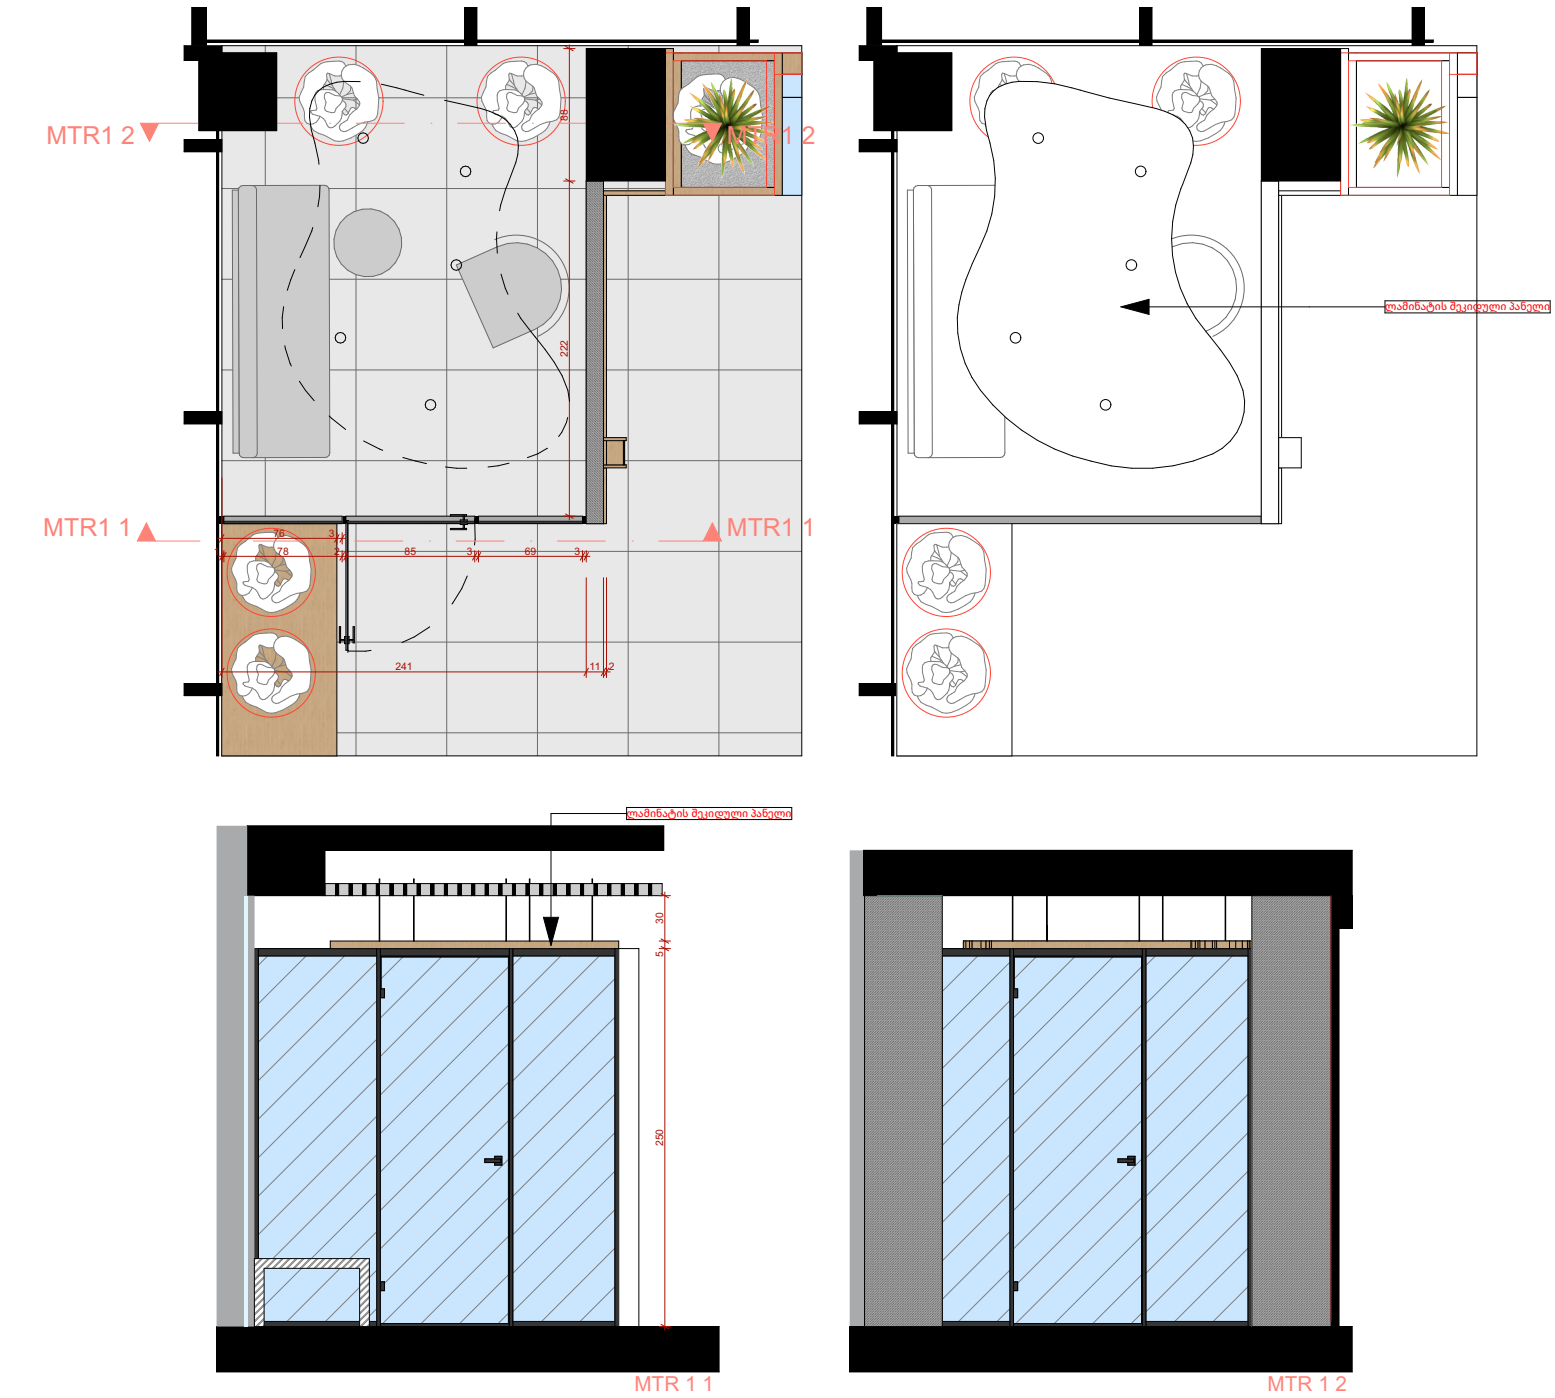

MEETING BOX

1:50

Revision History			
RevID	ChID	Change Name	Date

Company Title

R 3 1 2
ARCHITECTS

R312 ARCHITECTS
Shalva nutsubidze str 151
Tbilisi
Georgia
0162

MEGALAB INTERIOR DESIGN
23 Petre Kavtaradze St
Tbilisi
Georgia
0167

Drawing Name
MEETING BOX

Drawing Status
Preliminary

Modified by
s.shroeder

Date

Checked by
g.zautashvili

Date

Drawing Scale
1:50

Layout ID
A.02.8.1

Revision