




A-01 1:50

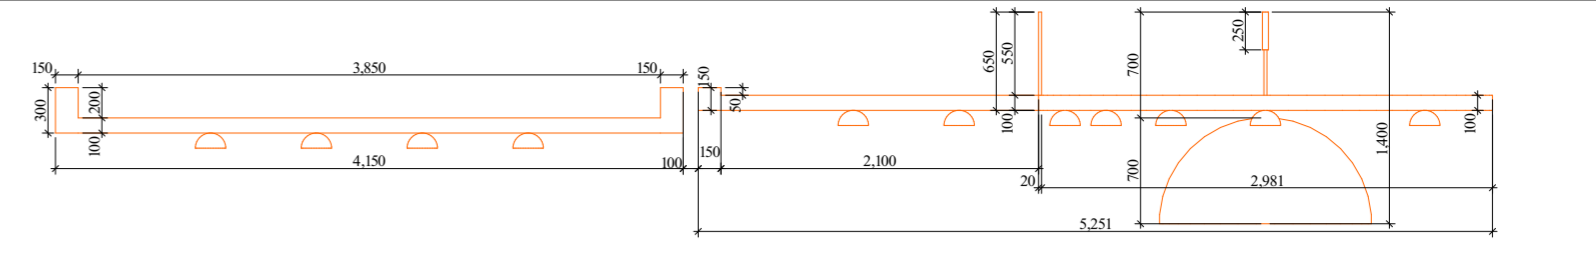


A-02 1:50

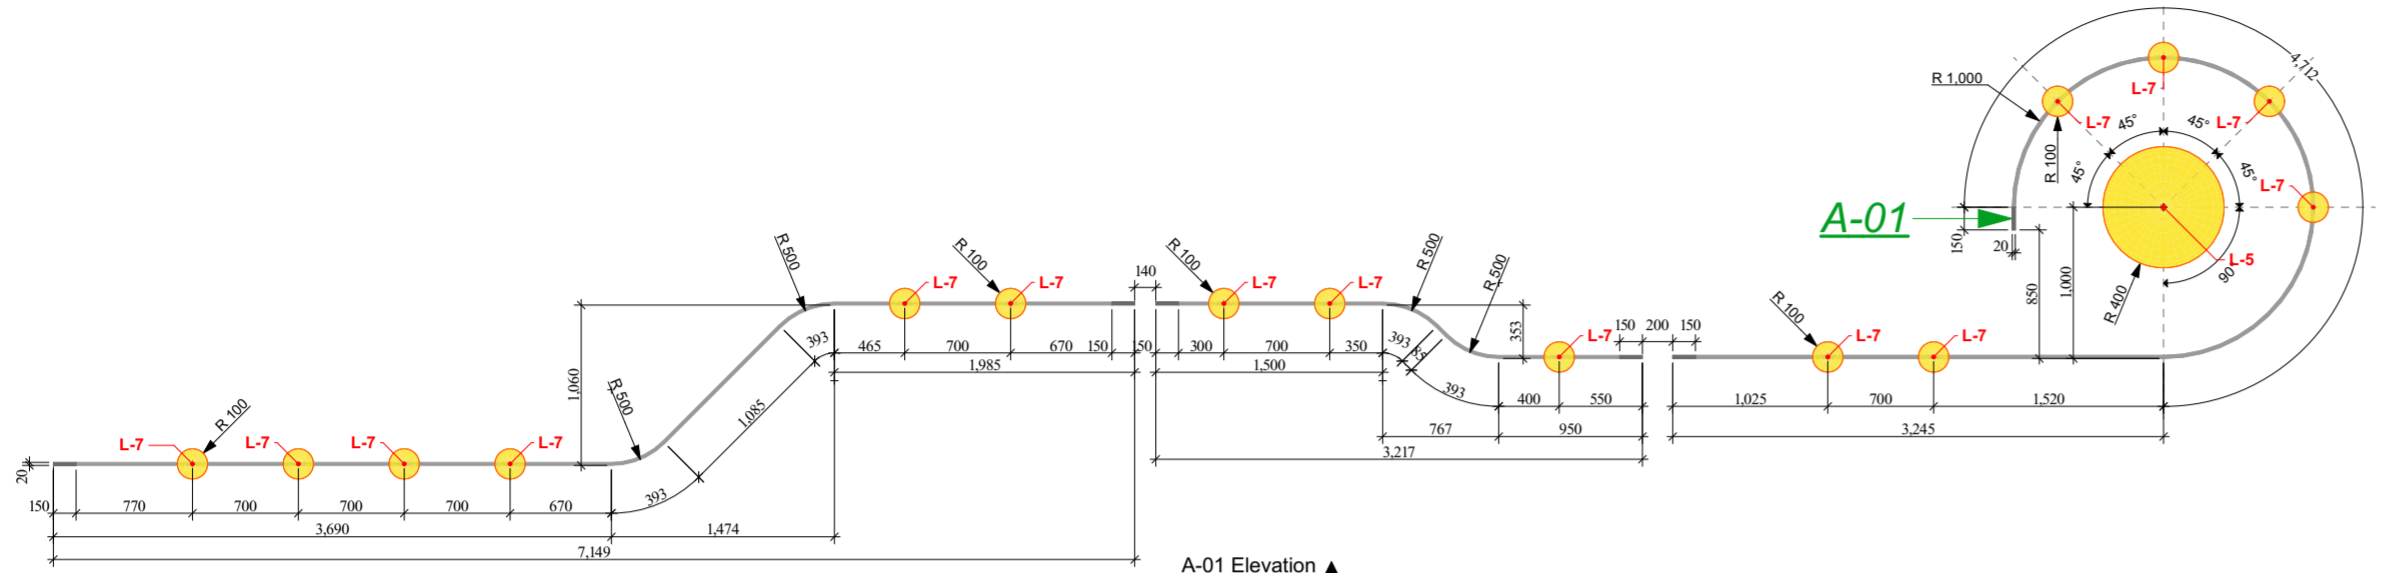


A-01 Elevation 1:50

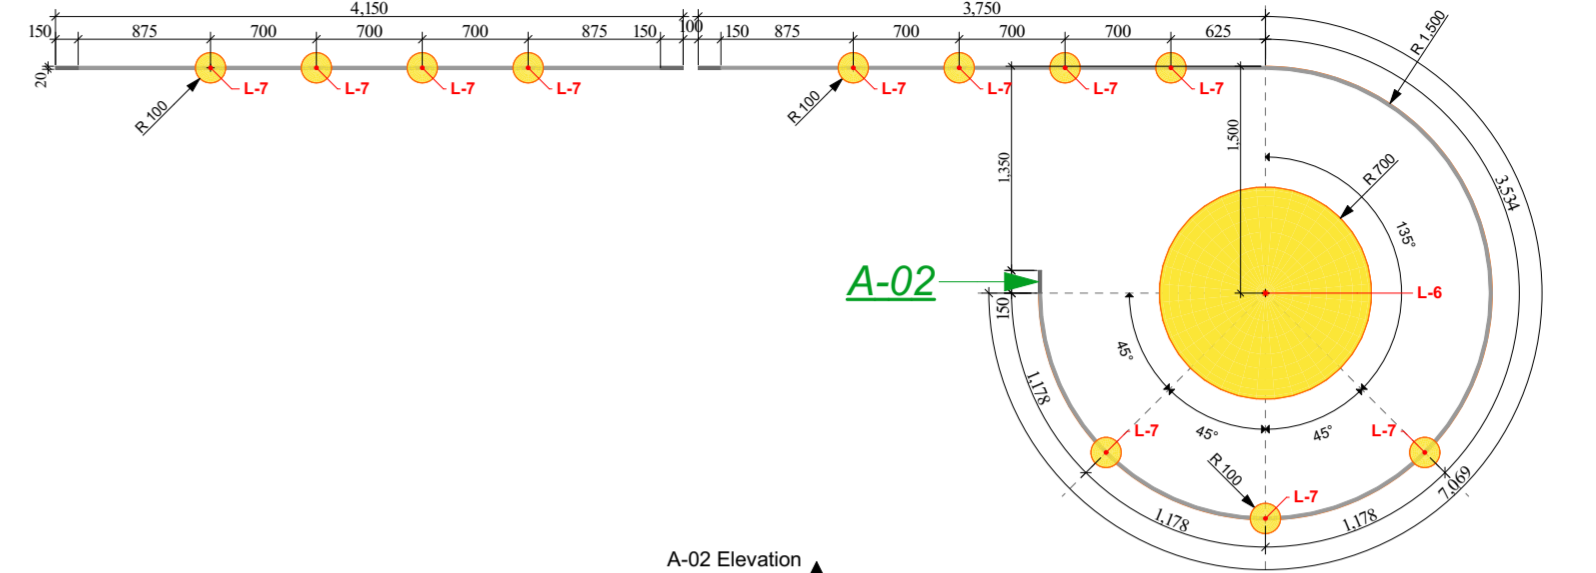


A-02 Elevation 1:50

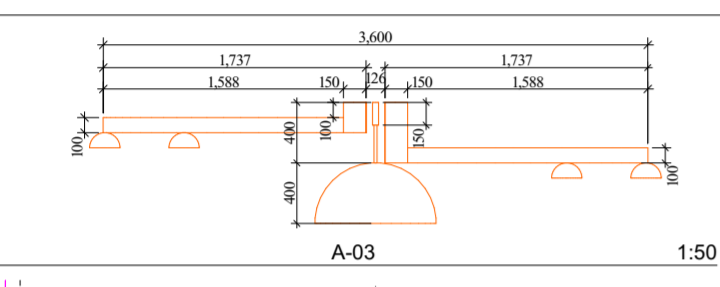


A-03 1:50

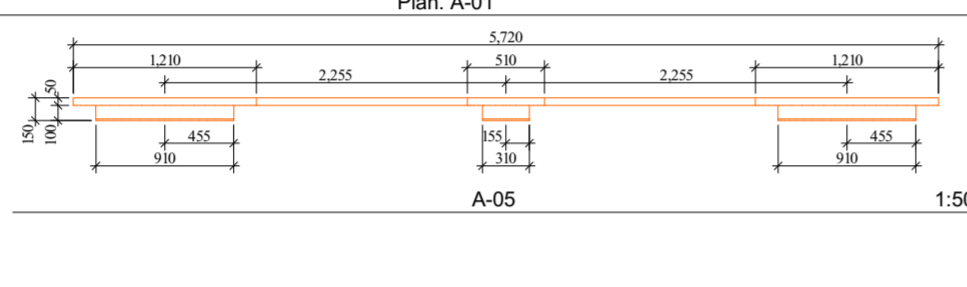


A-05 1:50

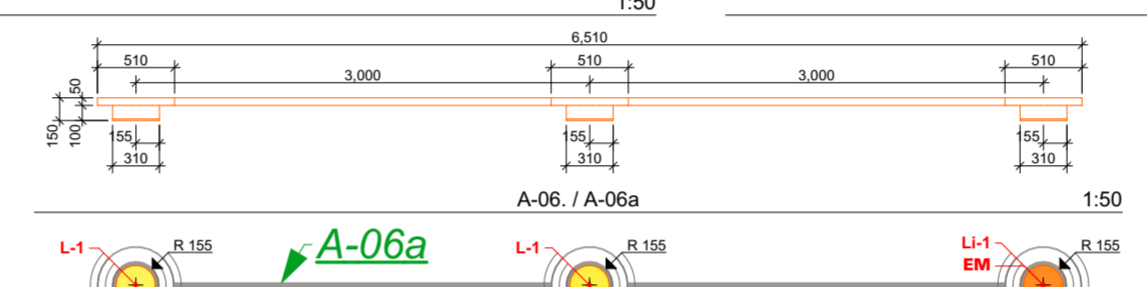


A-06 / A-06a 1:50

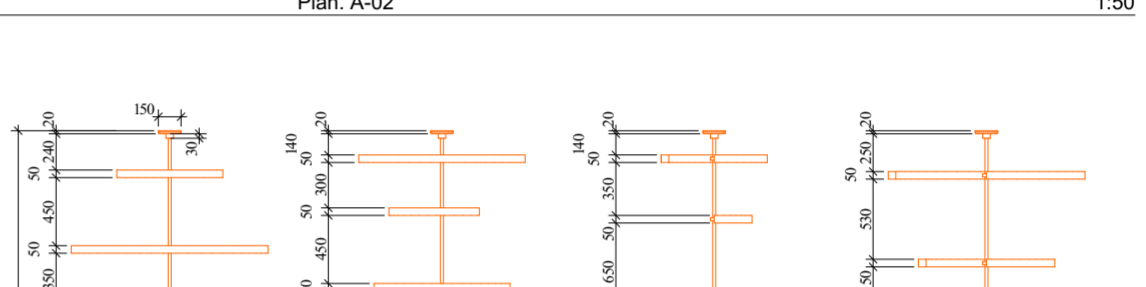


L-11 / L-12 / L-13 / L-14 1:50

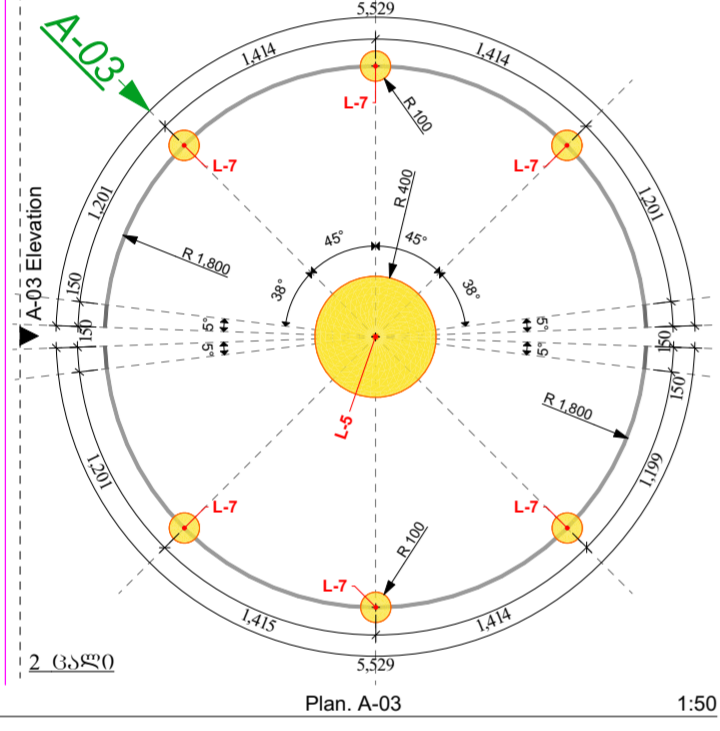


A-03 Elevation 1:50

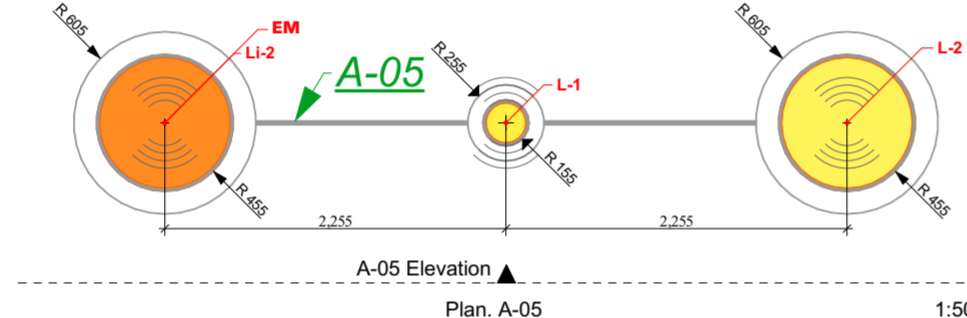


A-05 Elevation 1:50

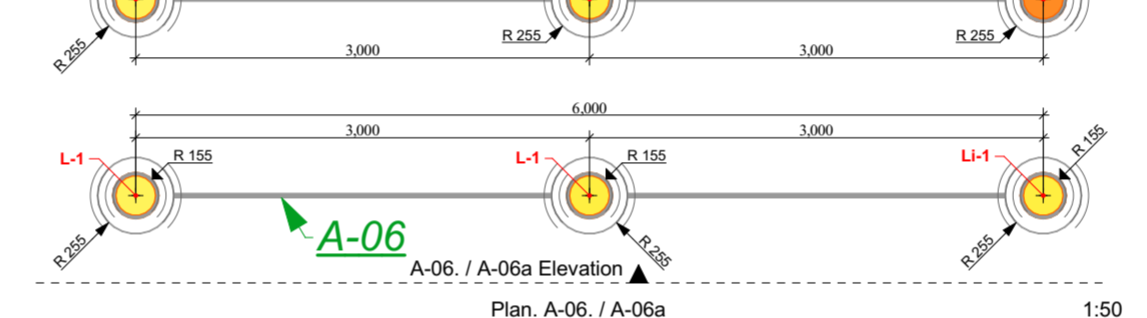


A-06 / A-06a Elevation 1:50

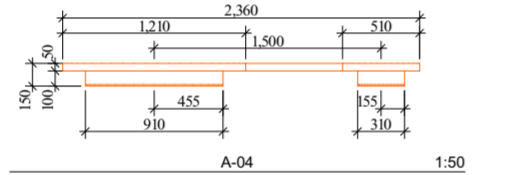


A-04 1:50

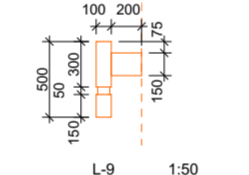


L-9 1:50

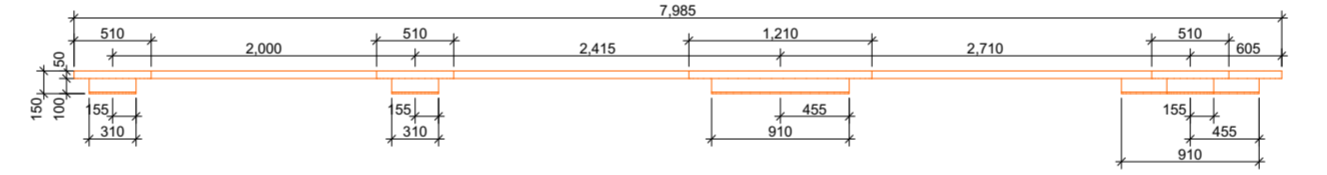


A-07 1:50

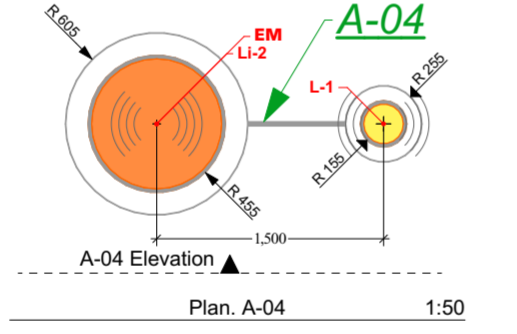


A-04 Elevation 1:50

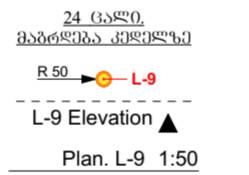


L-10 1:50

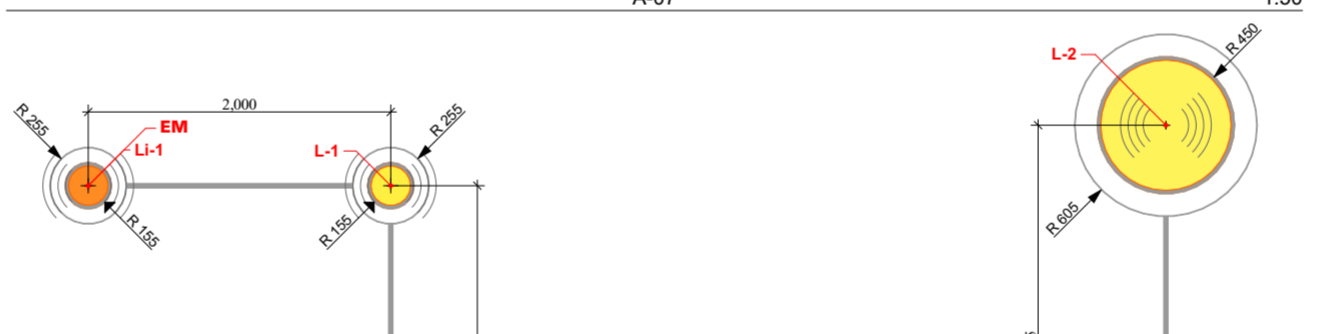


A-07 Elevation 1:50

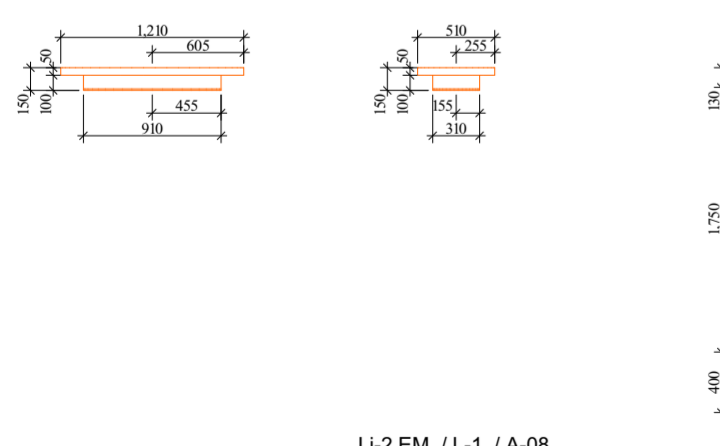


Li-2.EM. / L-1. / A-08 1:50

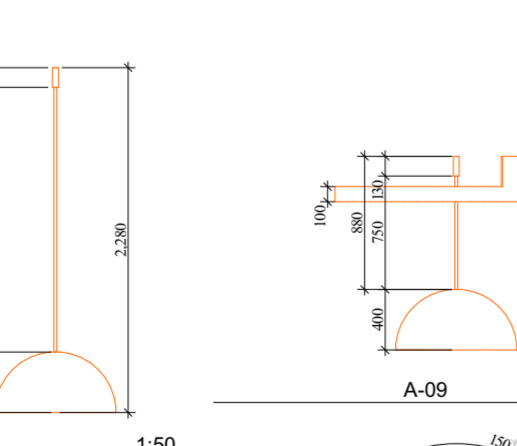


A-09 1:50

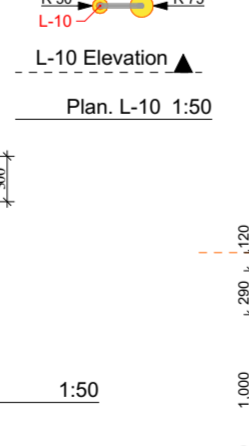


L-8 / L-8a / L-8b / L-8c / L-8d 1:50

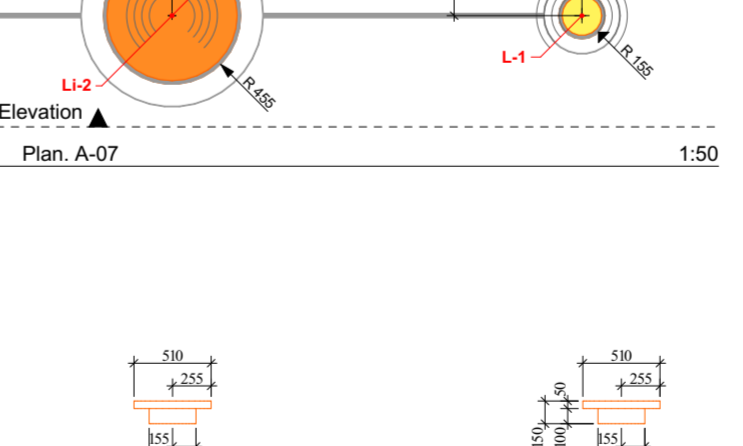


Li-15.EM.Con. / L-15.Con 1:50

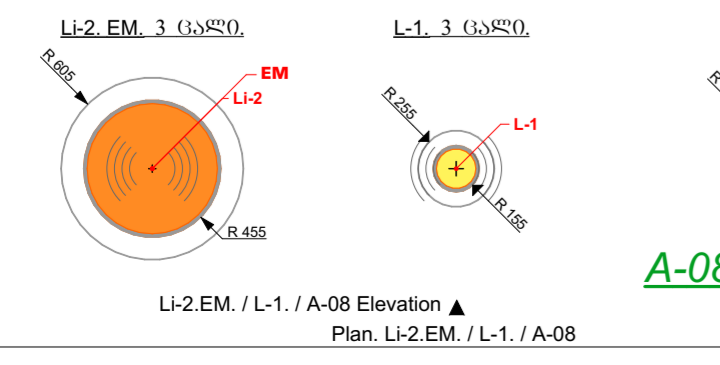

Li-2.EM. / L-1. / A-08 Elevation 1:50

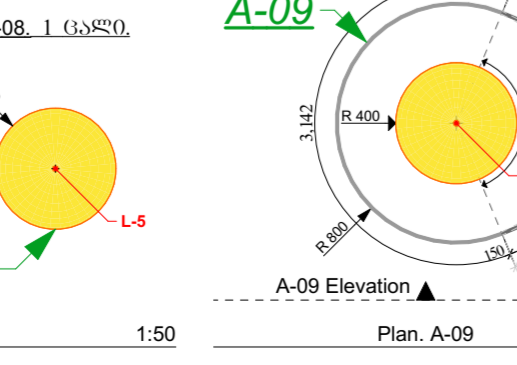


A-08 1:50

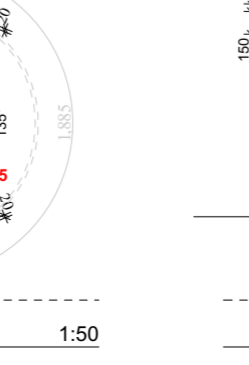


A-09 Elevation 1:50




L-8 / L-8a / L-8b / L-8c / L-8d Elevation 1:50

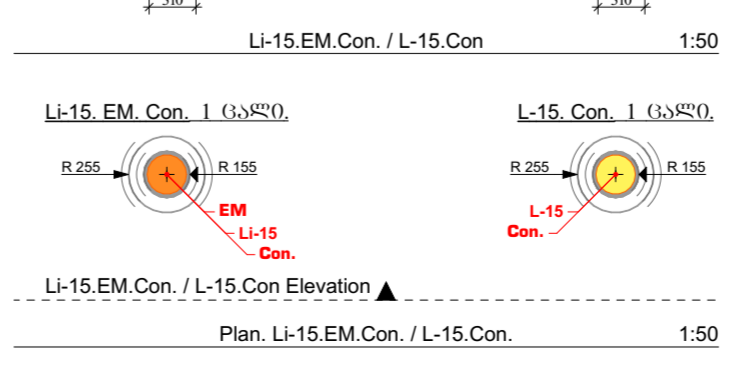


Li-15.EM.Con. / L-15.Con Elevation 1:50

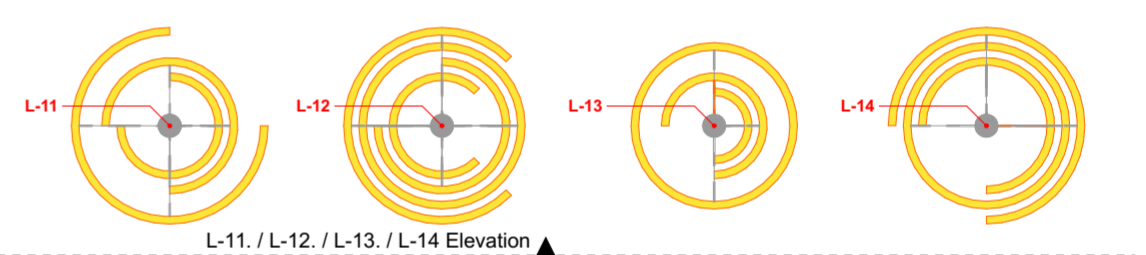


L-11 / L-12 / L-13 / L-14 Elevation 1:50

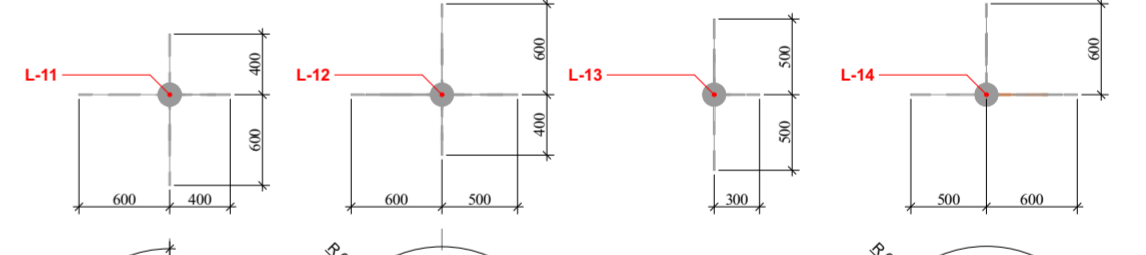


L-11 / L-12 / L-13 / L-14 1:50

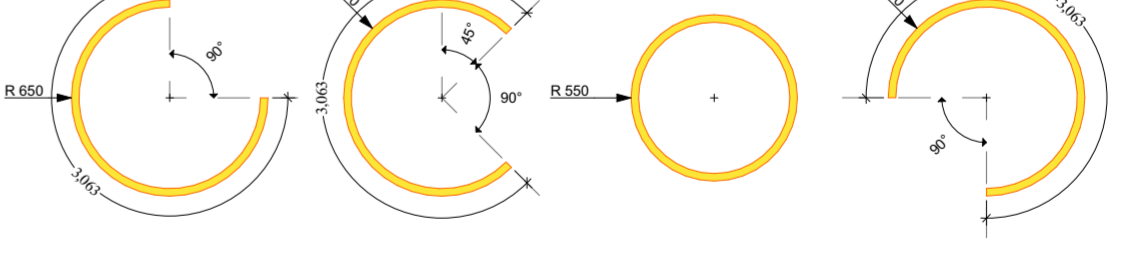


L-11 / L-12 / L-13 / L-14 1:50

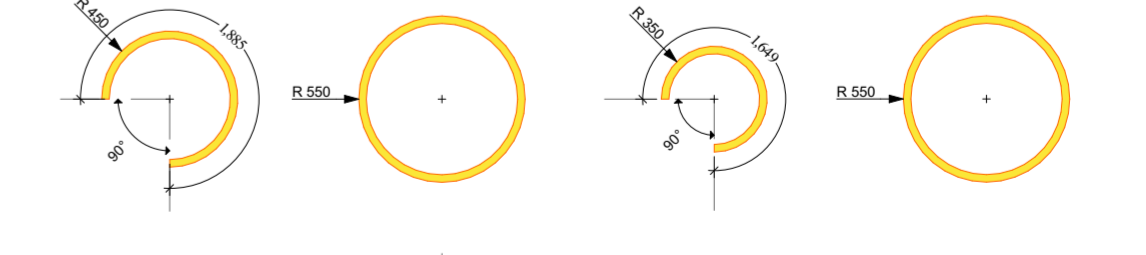

L-11 / L-12 / L-13 / L-14 1:50

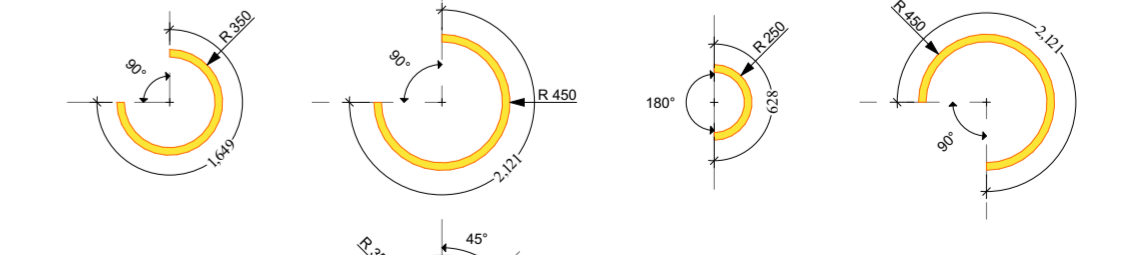

L-11 / L-12 / L-13 / L-14 1:50

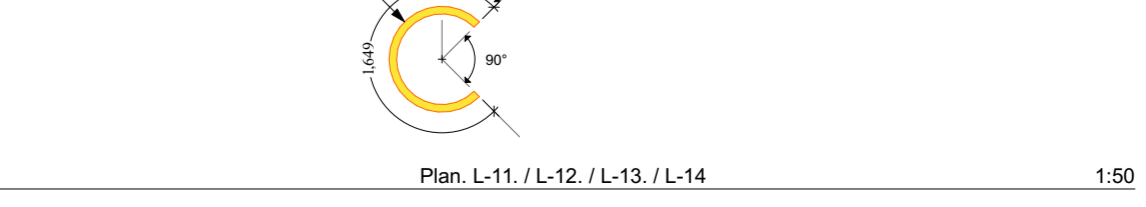

L-11 / L-12 / L-13 / L-14 1:50