


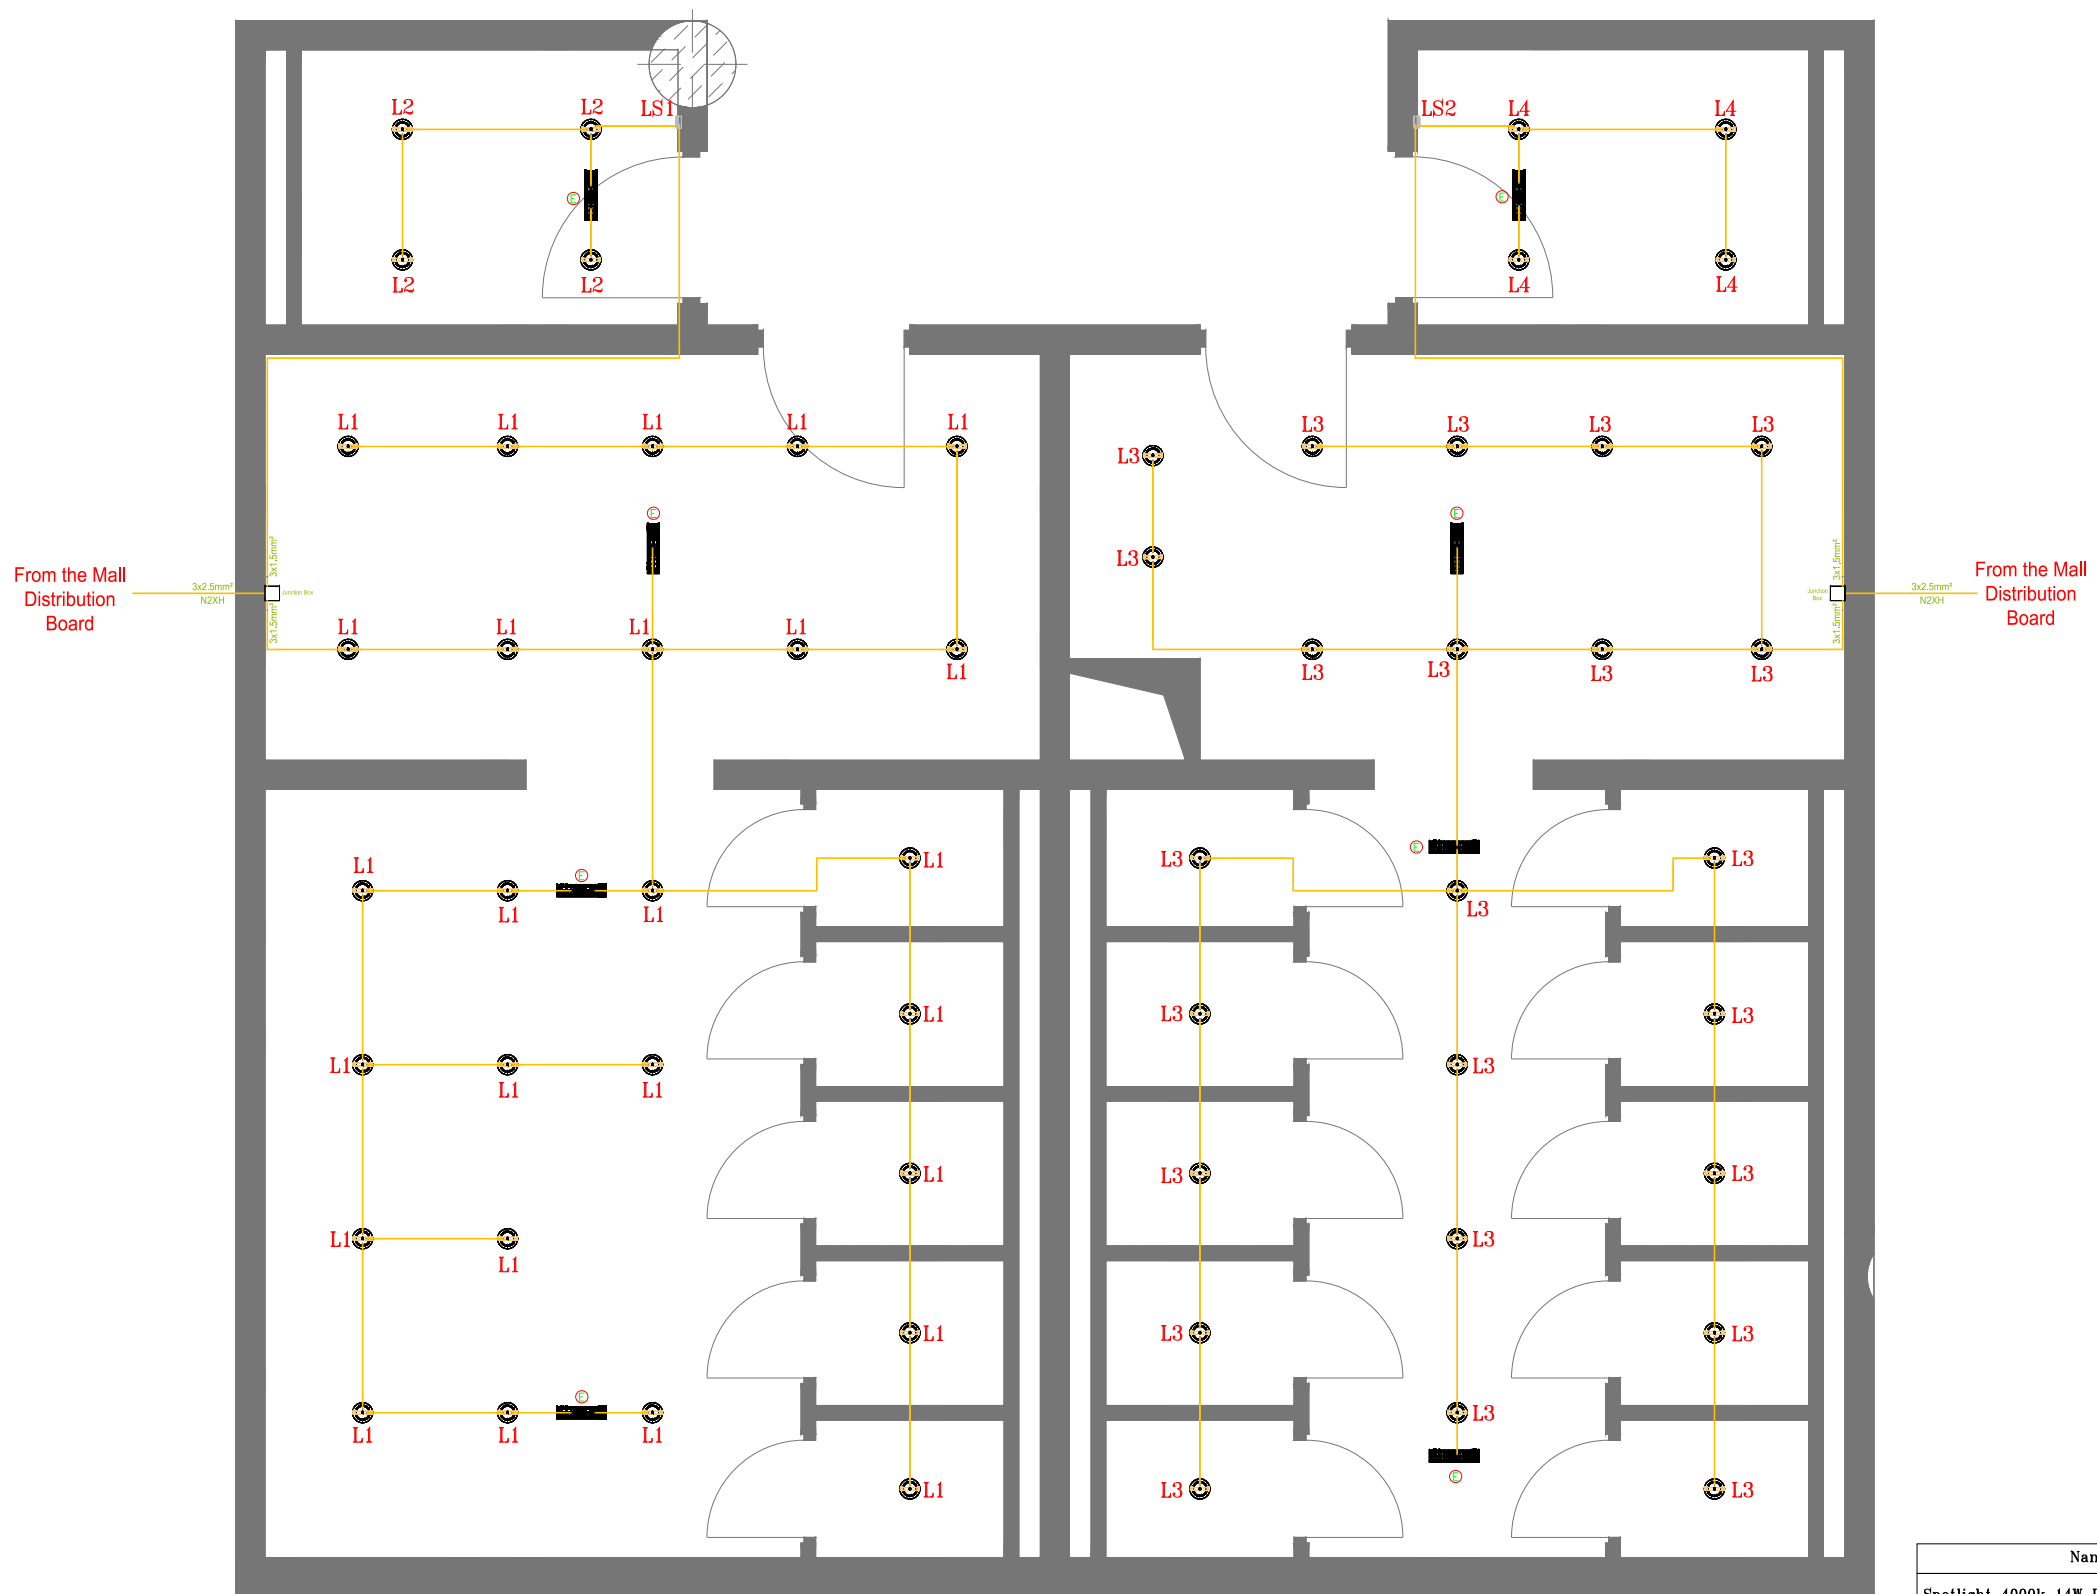

WC/B/+0.100




 

Name	Unit	Qty
Spotlight 4000k 14W Diode 140mm	Pcs.	58
Emergency Light LED 2W M3 DAYLITE WHT	Pcs.	8
Light Switch , Single way	Pcs.	2
Junction Box	Pcs.	2
Cable 3x1.5mm² N2XH Halogen Free	m	130

LEGENDS

Lighting Fixtures


-  Spotlight 4000k 14W Diode 140mm
-  Emergency Light  
LED 2W M3 DAYLITE WHT

Descriptions

-  Emergency Light
-  Light Group Number  
L3
-  Light Switch Individual Number  
LS1

NOTE:

DWG. DESC.	
PROJECT OF	MEP
ADDRESS	TBILISI MALL
CLIENT	TBILISI MALL
PERFORMED BY	LLC TES

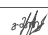POSITION	SIGNATURE	NAME/SURNAME
DIRECTOR		G. MAGHRADZE
ENGINEER		D. TSERETELI
ENGINEER		L. ODISHELIDZE
ENGINEER		
ENGINEER		
ENGINEER		



STAGE	SCALE	SHEETS	SHEET	REVISION
WP	1:100	0	0	8