


WC/C/+0.100

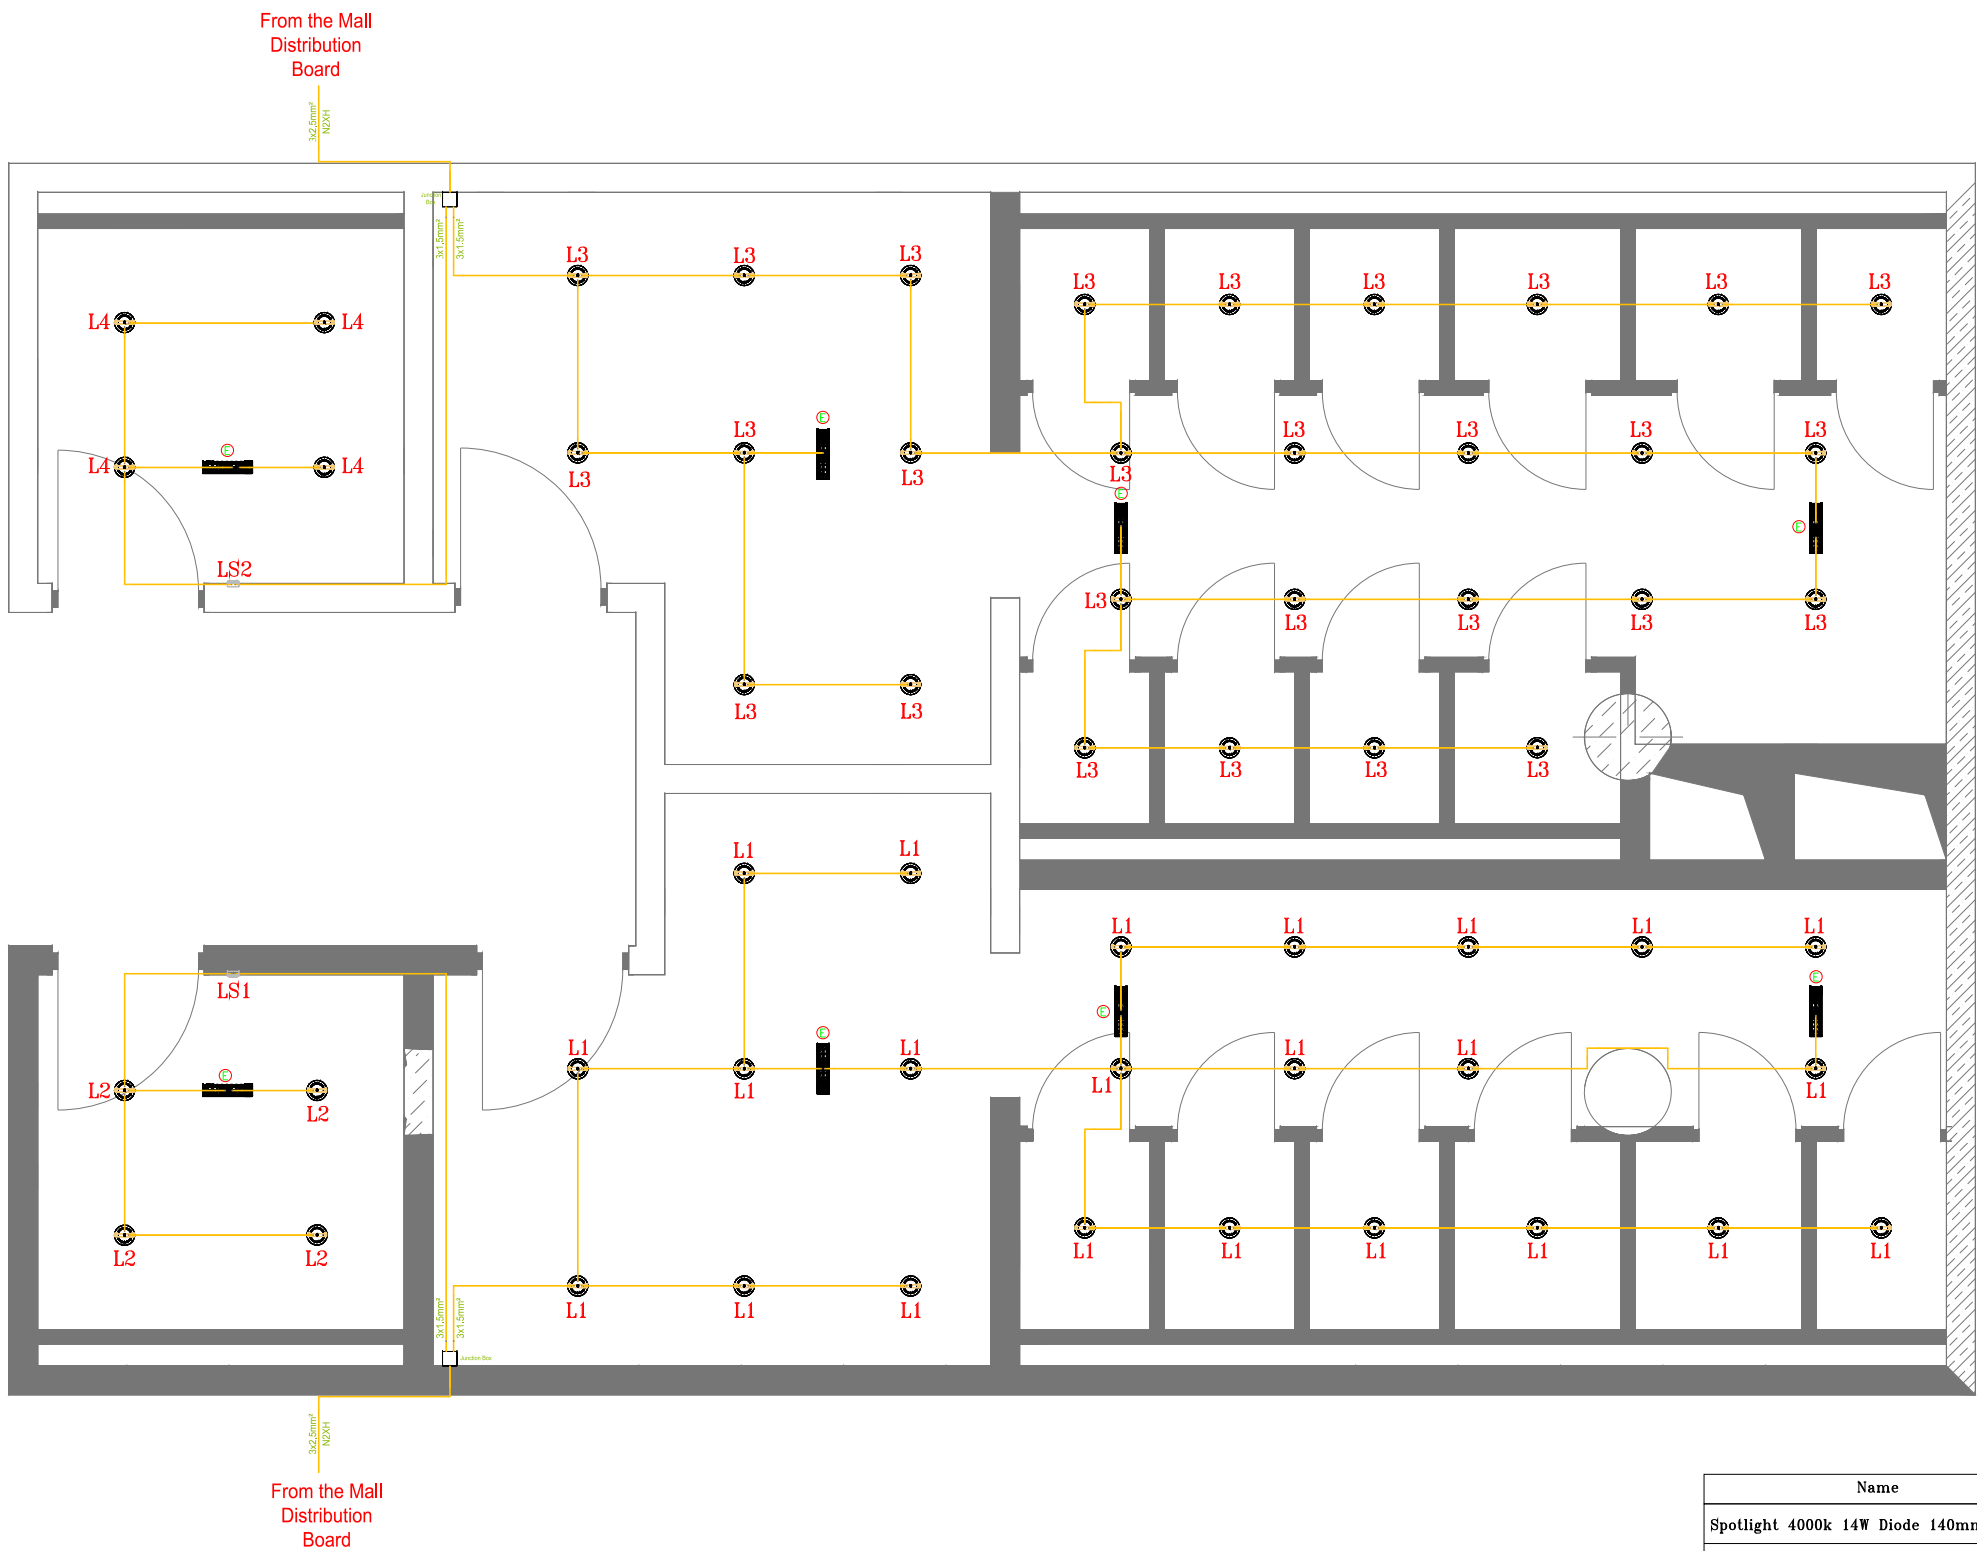

Name	Unit	Qty
Spotlight 4000k 14W Diode 140mm	Pcs.	59
Emergency Light LED 2W M3 DAYLITE WHT	Pcs.	8
Light Switch , Single way	Pcs.	2
Junction Box	Pcs.	2
Cable 3x1.5mm² N2XH Halogen Free	m	150

LEGENDS

Lighting Fixtures

Spotlight 4000k 14W Diode 140mm

Emergency Light  
LED 2W M3 DAYLITE WHT

Desctiptions

Emergency Light

Light  
Group Number

L3

Light Switch  
Individual Number

LS1

NOTE:

DWG DESC.	
PROJECT OF	MEP
ADDRESS	TBILISI MALL
CLIENT	TBILISI MALL
PERFORMED BY	LLC TES

POSITION	SIGNATURE	NAME/SURNAME
DIRECTOR		G. MAGHRADZE
ENGINEER		D. TSERETELI
ENGINEER		L. ODISHELIDZE
ENGINEER		
ENGINEER		
ENGINEER		



LLC "TES"  
MEP SYSTEMS

STAGE	SCALE	SHEETS	SHEET	REVISION
WP	1:100	0	0	8