


WC/C/+6.100

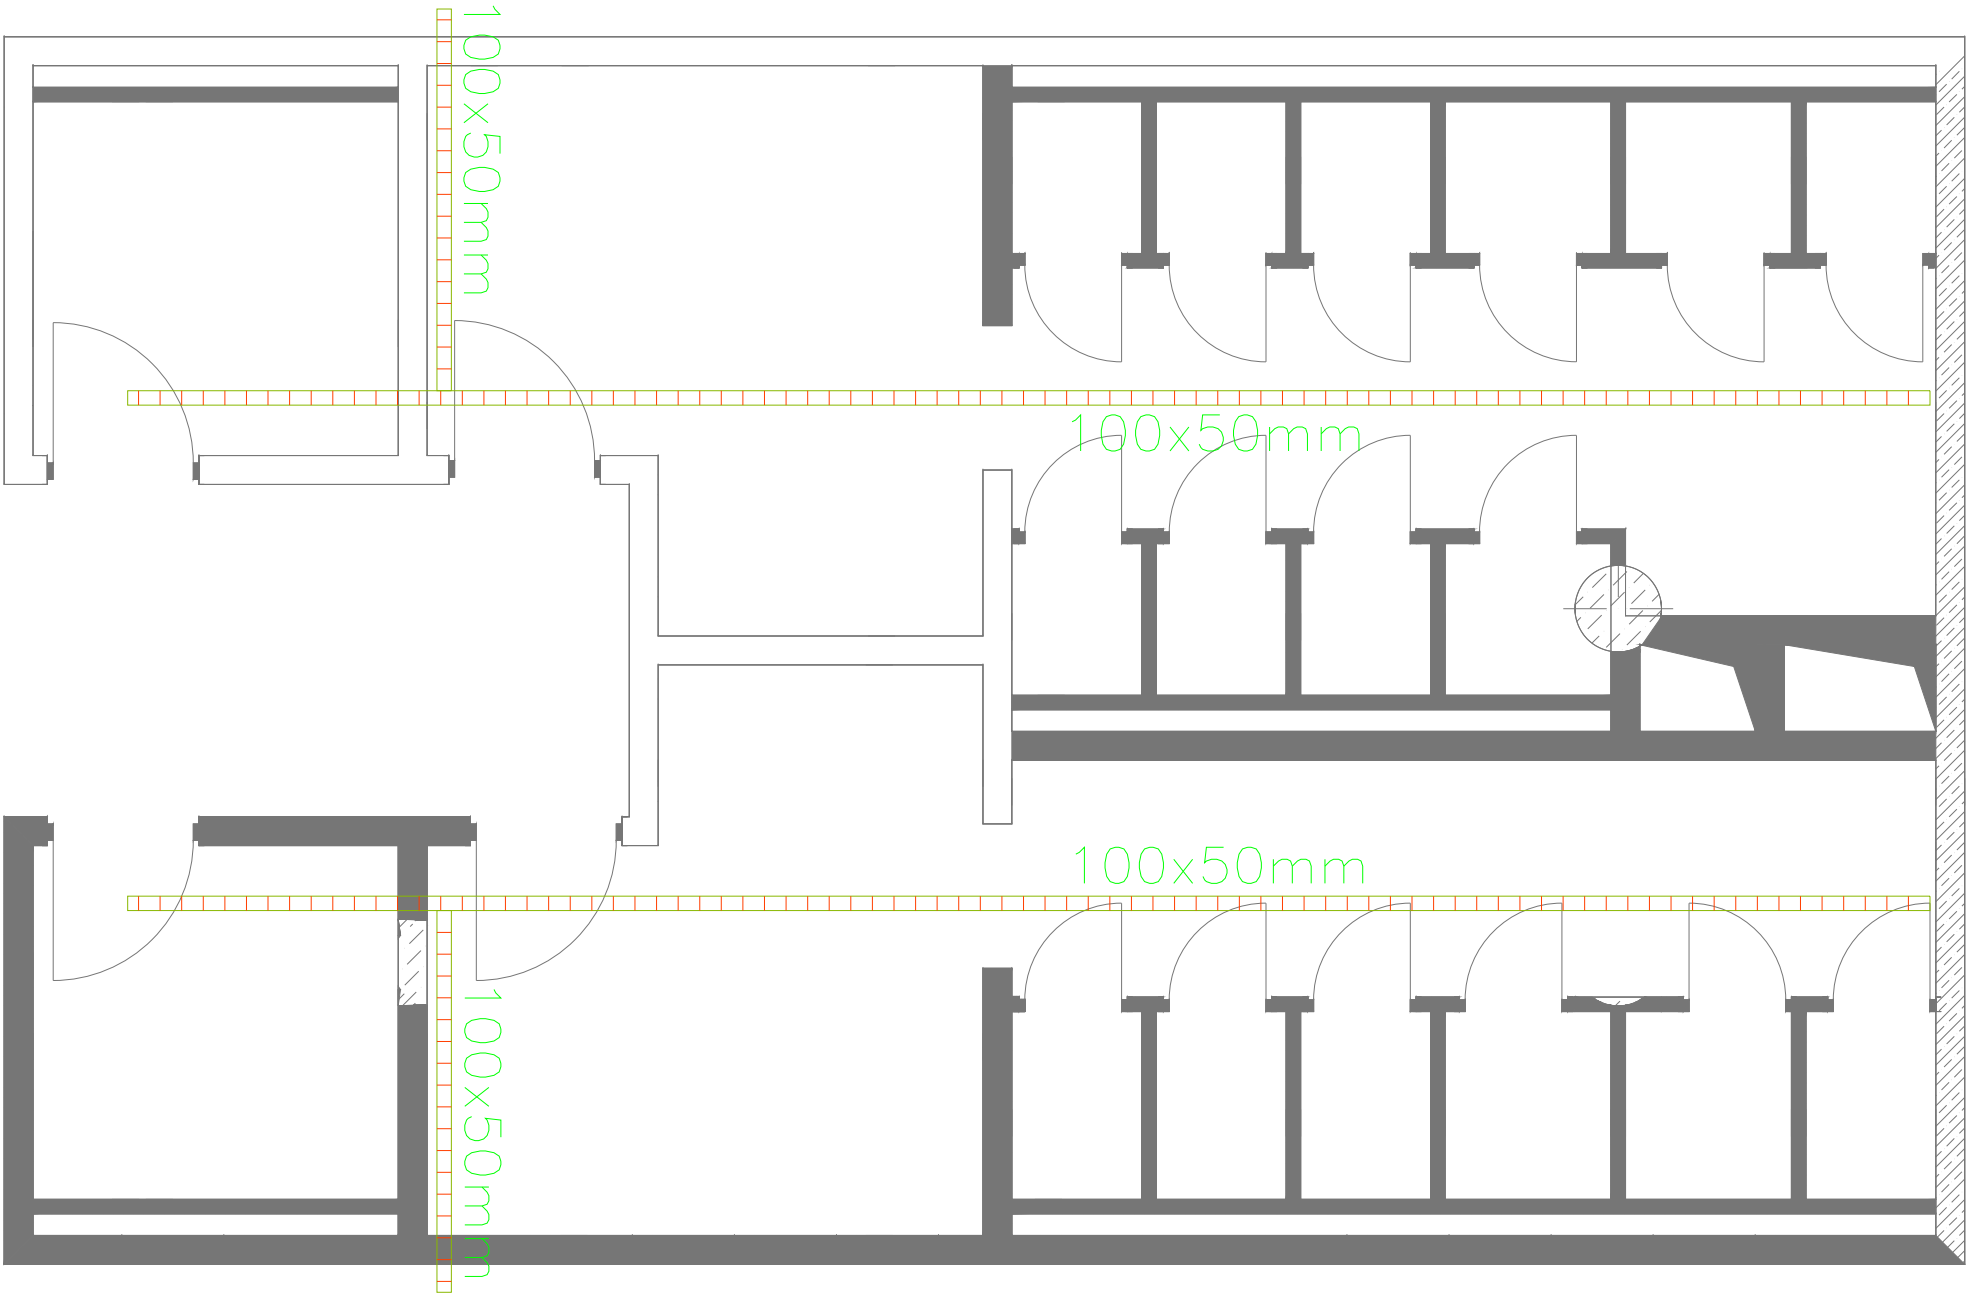


LEGENDS

Cable Tray 100x50mm - 32m

NOTE:

DWG DESC.	
PROJECT OF	MEP
ADDRESS	TBILISI MALL
CLIENT	TBILISI MALL
PERFORMED BY	LLC TES

POSITION	SIGNATURE	NAME/SURNAME
DIRECTOR		G. MAGHRADZE
ENGINEER		D. TSERETELI
ENGINEER		L. ODISHELIDZE
ENGINEER		
ENGINEER		
ENGINEER		



LLC "TES"  
MEP SYSTEMS

STAGE	SCALE	SHEETS	SHEET	REVISION
WP	1:100	0	0	8