


Ophthalmology

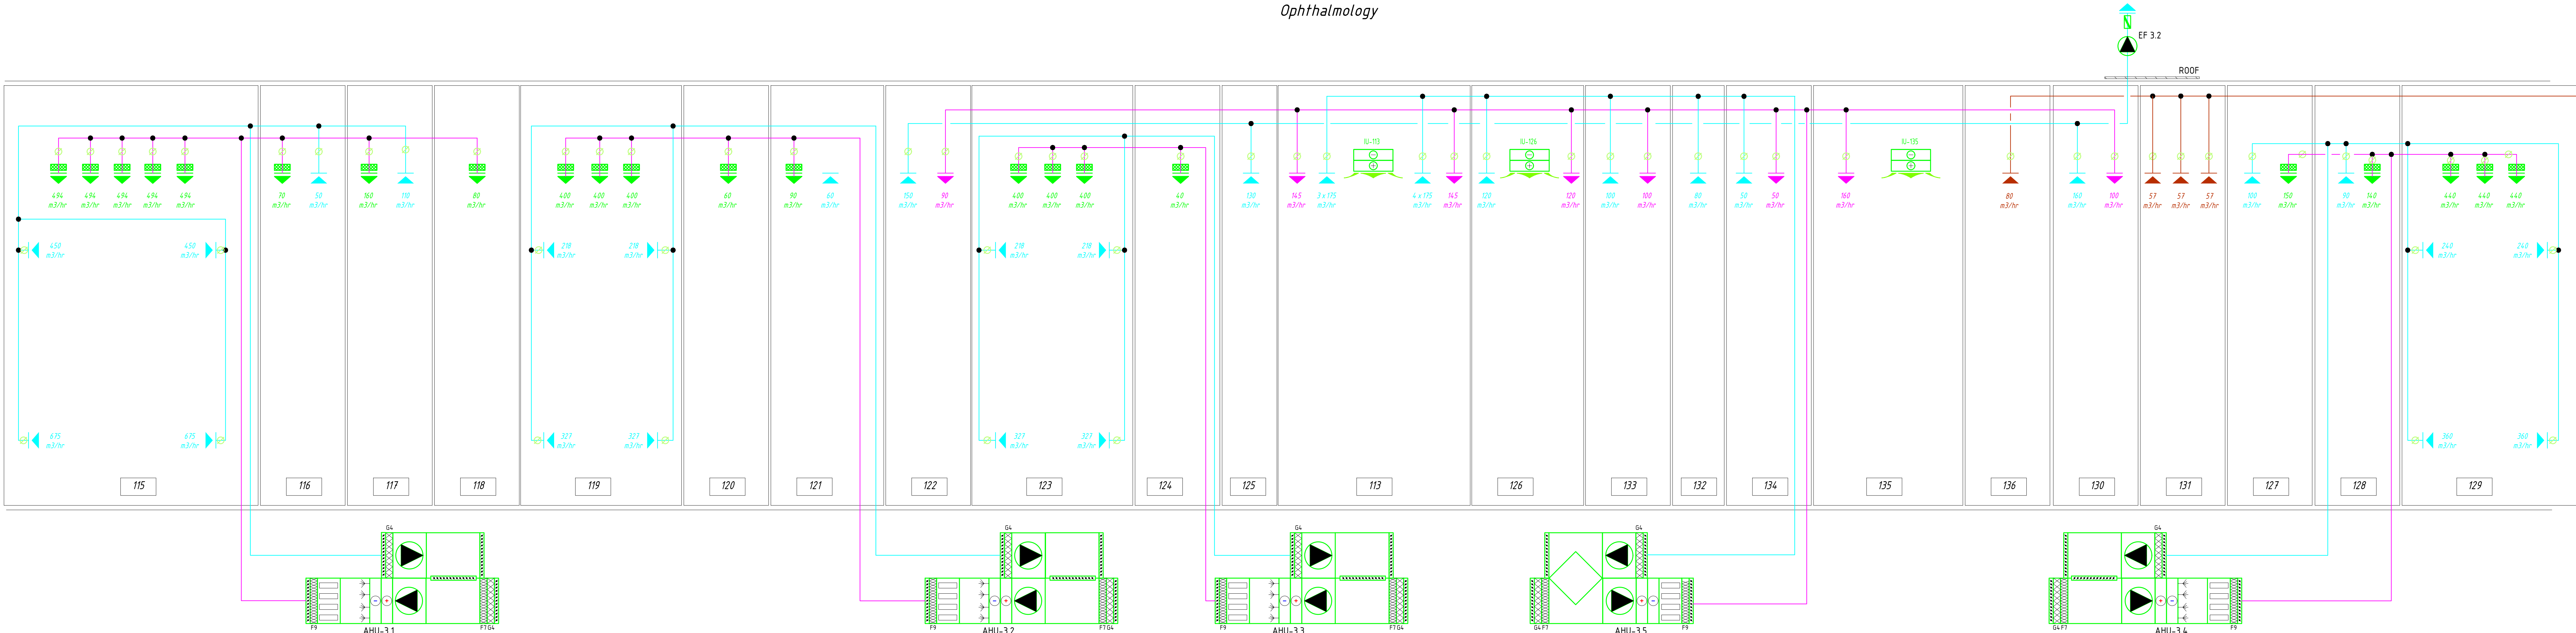

Endoscopy



PROJECT CLIENT:
ՀԱՅԿԴՆՈՒ
ՀԱՅԿԴՆՈՒ
ՀԱՅԿԴՆՈՒ

LEGEND:
— supply air line;
— exhaust air line;
— indoor VRF unit;
— exhaust fan;
— check valve;
— volume damper;
— supply diffuser;
— return diffuser;
— supply diffuser with HEPA filter;
— sound attenuator of AHU;
— cooling coil of AHU;
— heating coil of AHU;
— plate heat recovery of AHU;
— fan of AHU;
— mixing section of AHU;
— filter of AHU;
— steam humidifier of AHU;

NOTES

MECHANICAL SYSTEMS ENGINEER:
Evgeniy Matlov

PROJECT:
EVEX: CMC, Ophthalmology, Endoscopy.

DRAWING TITLE:
Ventilation
Principal scheme

SCALE: / Տվյալներ: N/A

DRAWN BY:
Հ. Մ.

APPROVED BY:
Հ. Մ.

SHEET NO:
3

STATUS:
X.X

DRAWING NO:
ՀՀ-ՀՀ-ՎԵ-ՃՃ-ՊՈՒ-ՊՈՒ-ՊՈՒ

REVISION:
ՊՈՒ

FORMAT:
A2 x 3