

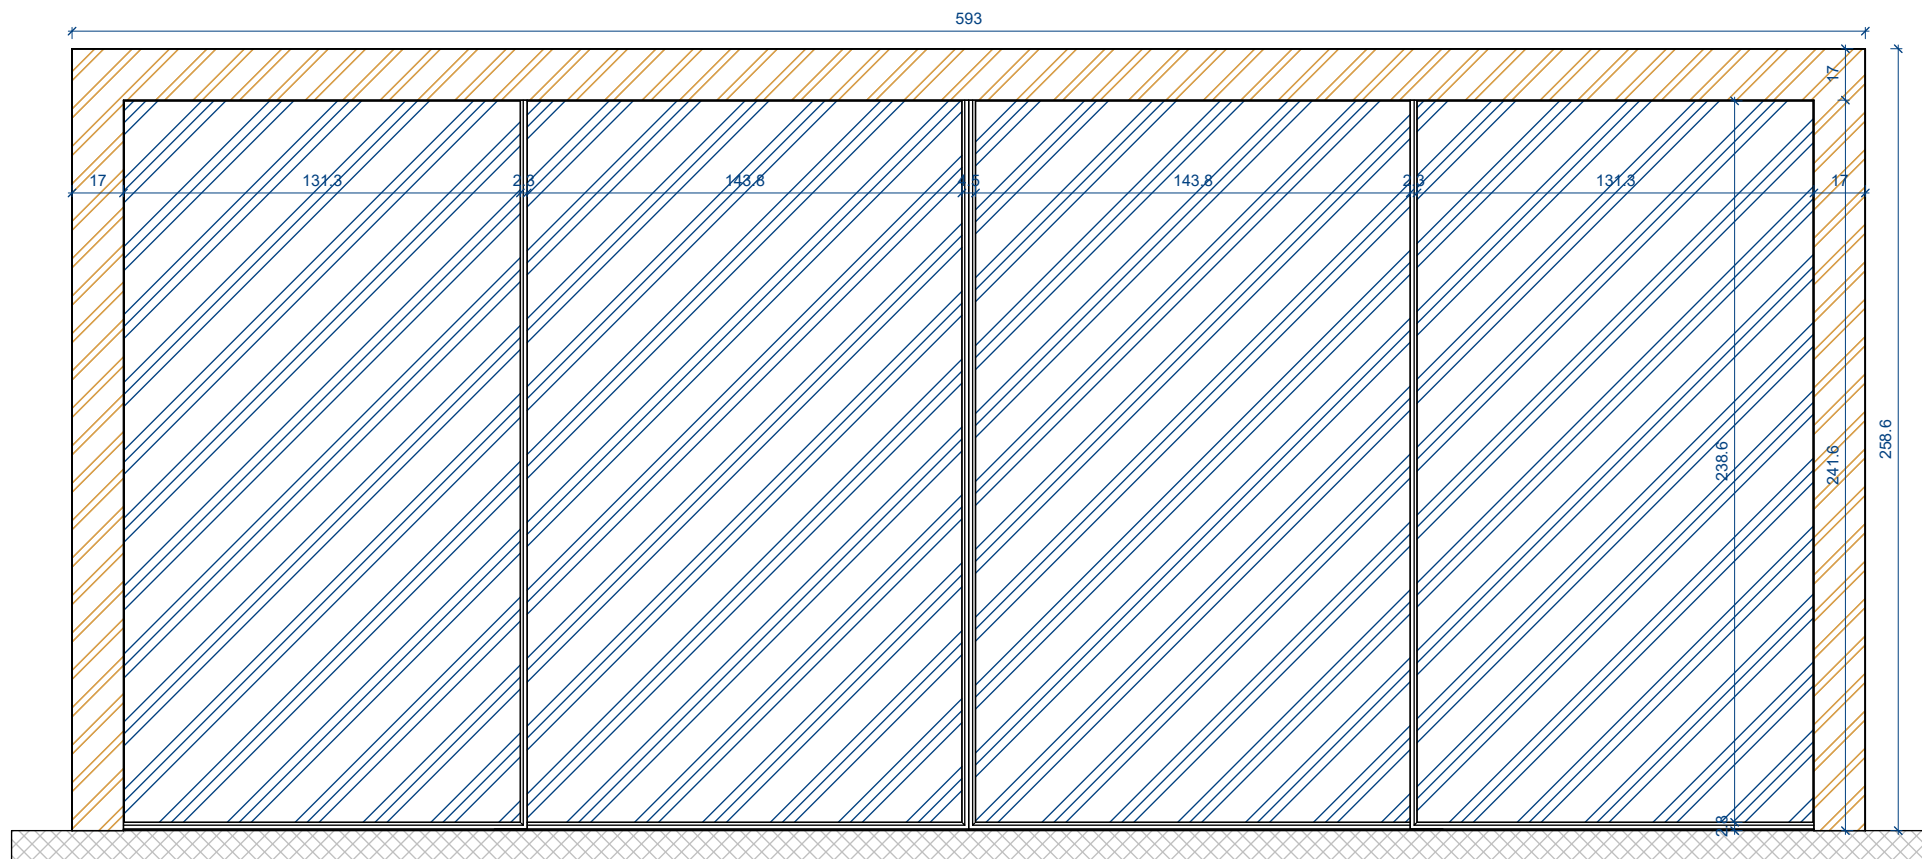



Technical drawing of a door with dimensions: 15, 90, 145, and 2. A label 'CW10' is present.

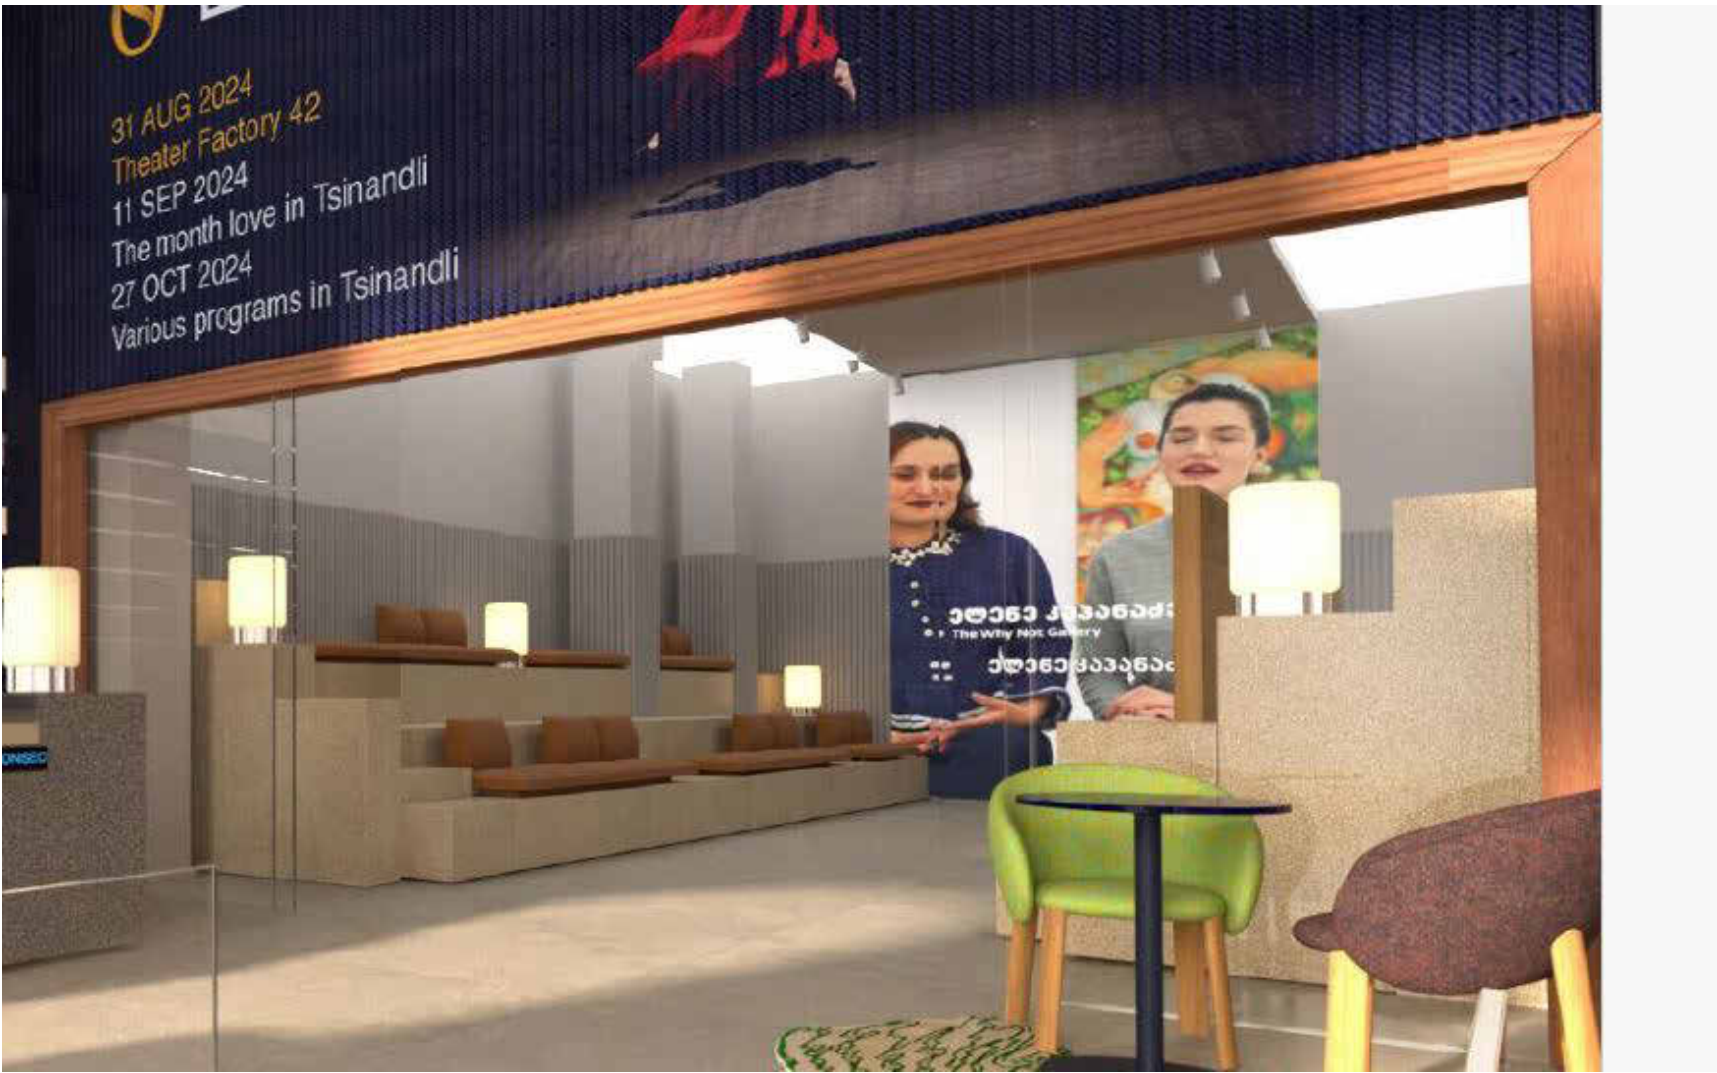


Sliding Door DR01 - Sliding Door DR02
1 : 25

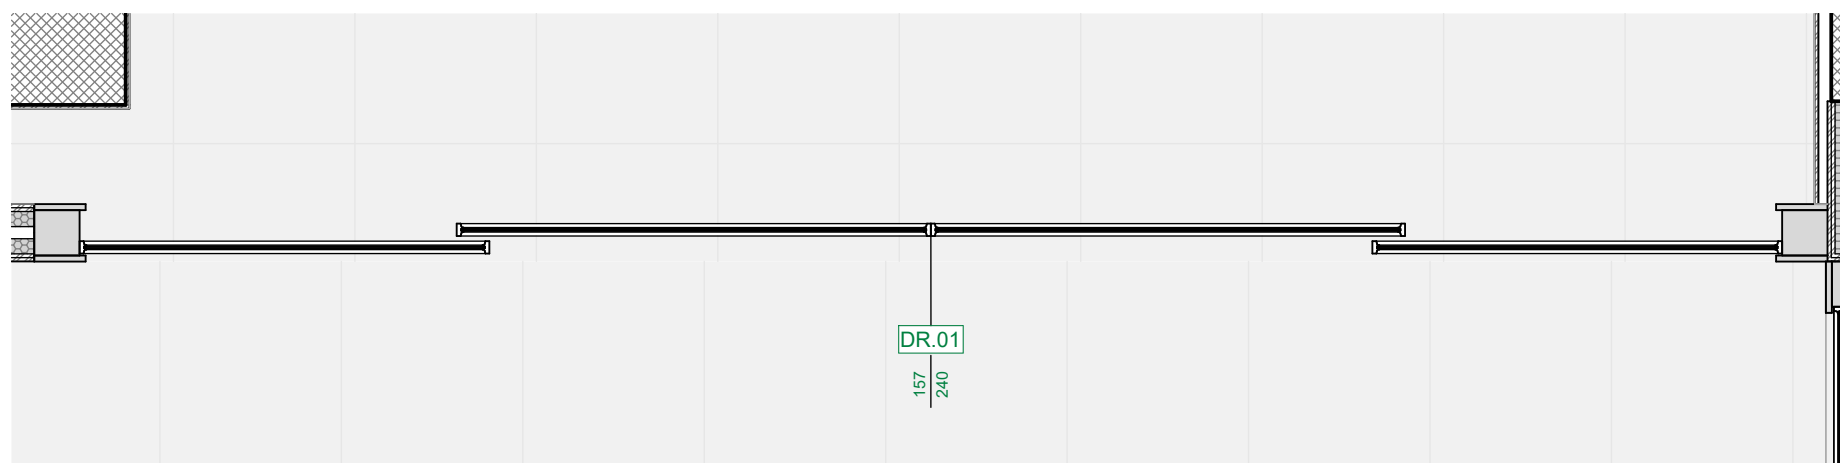


Sliding Door DR01
1 : 25

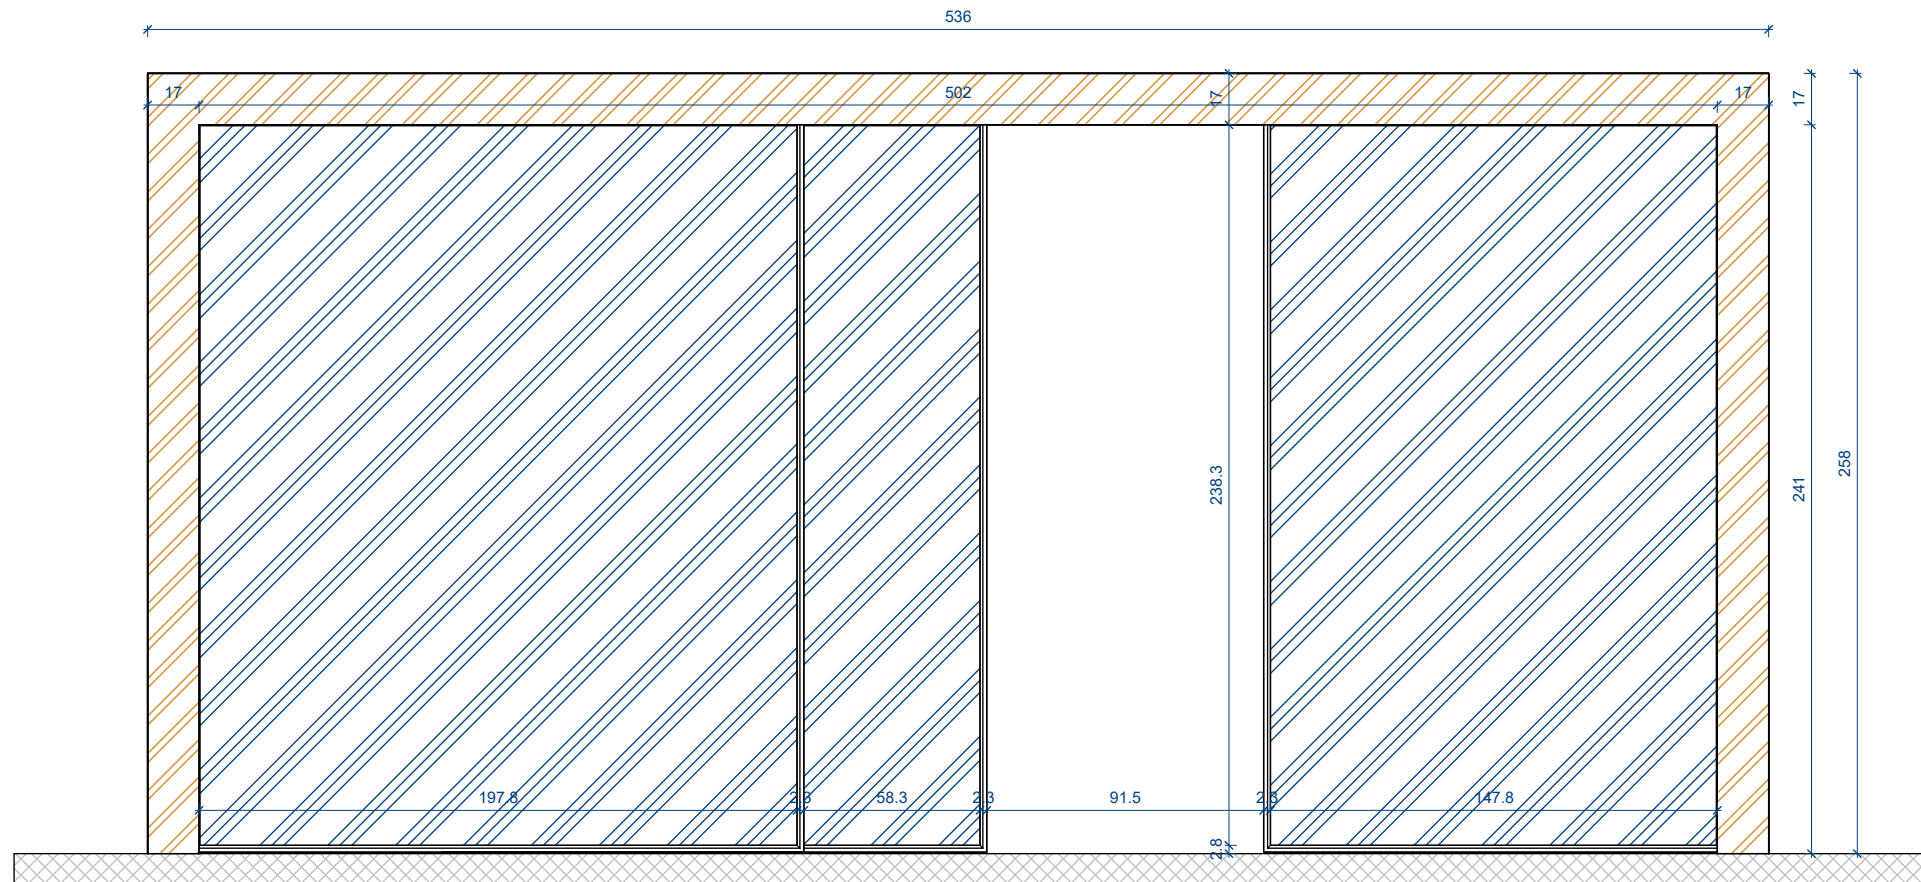


Sliding Door DR02
1 : 25

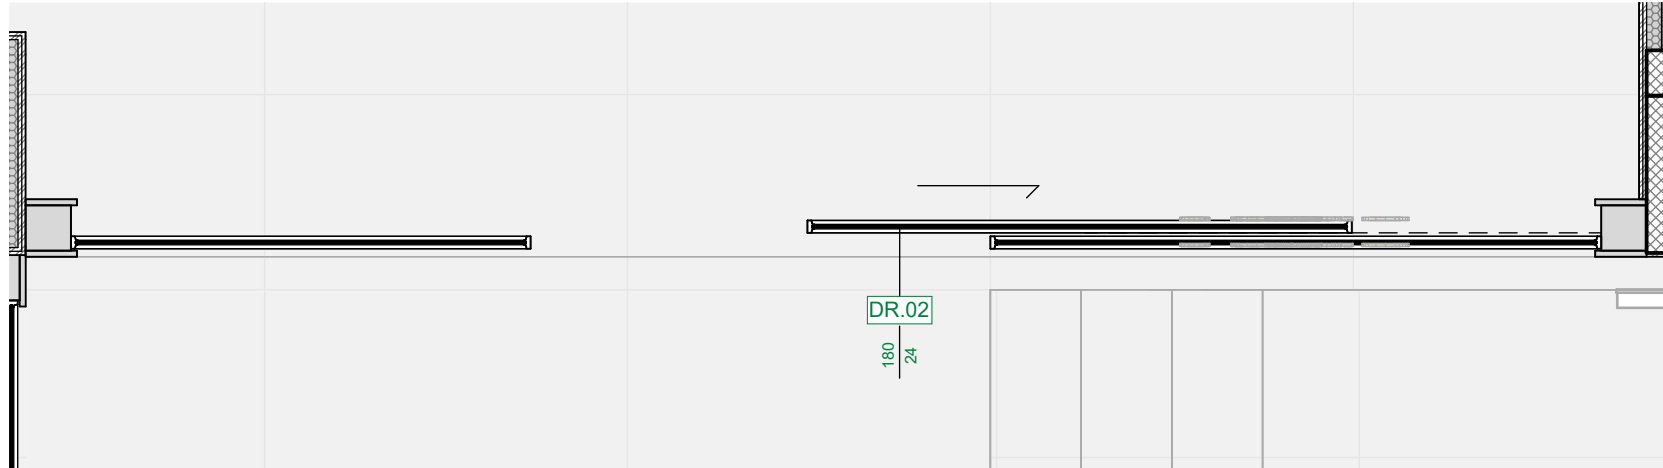

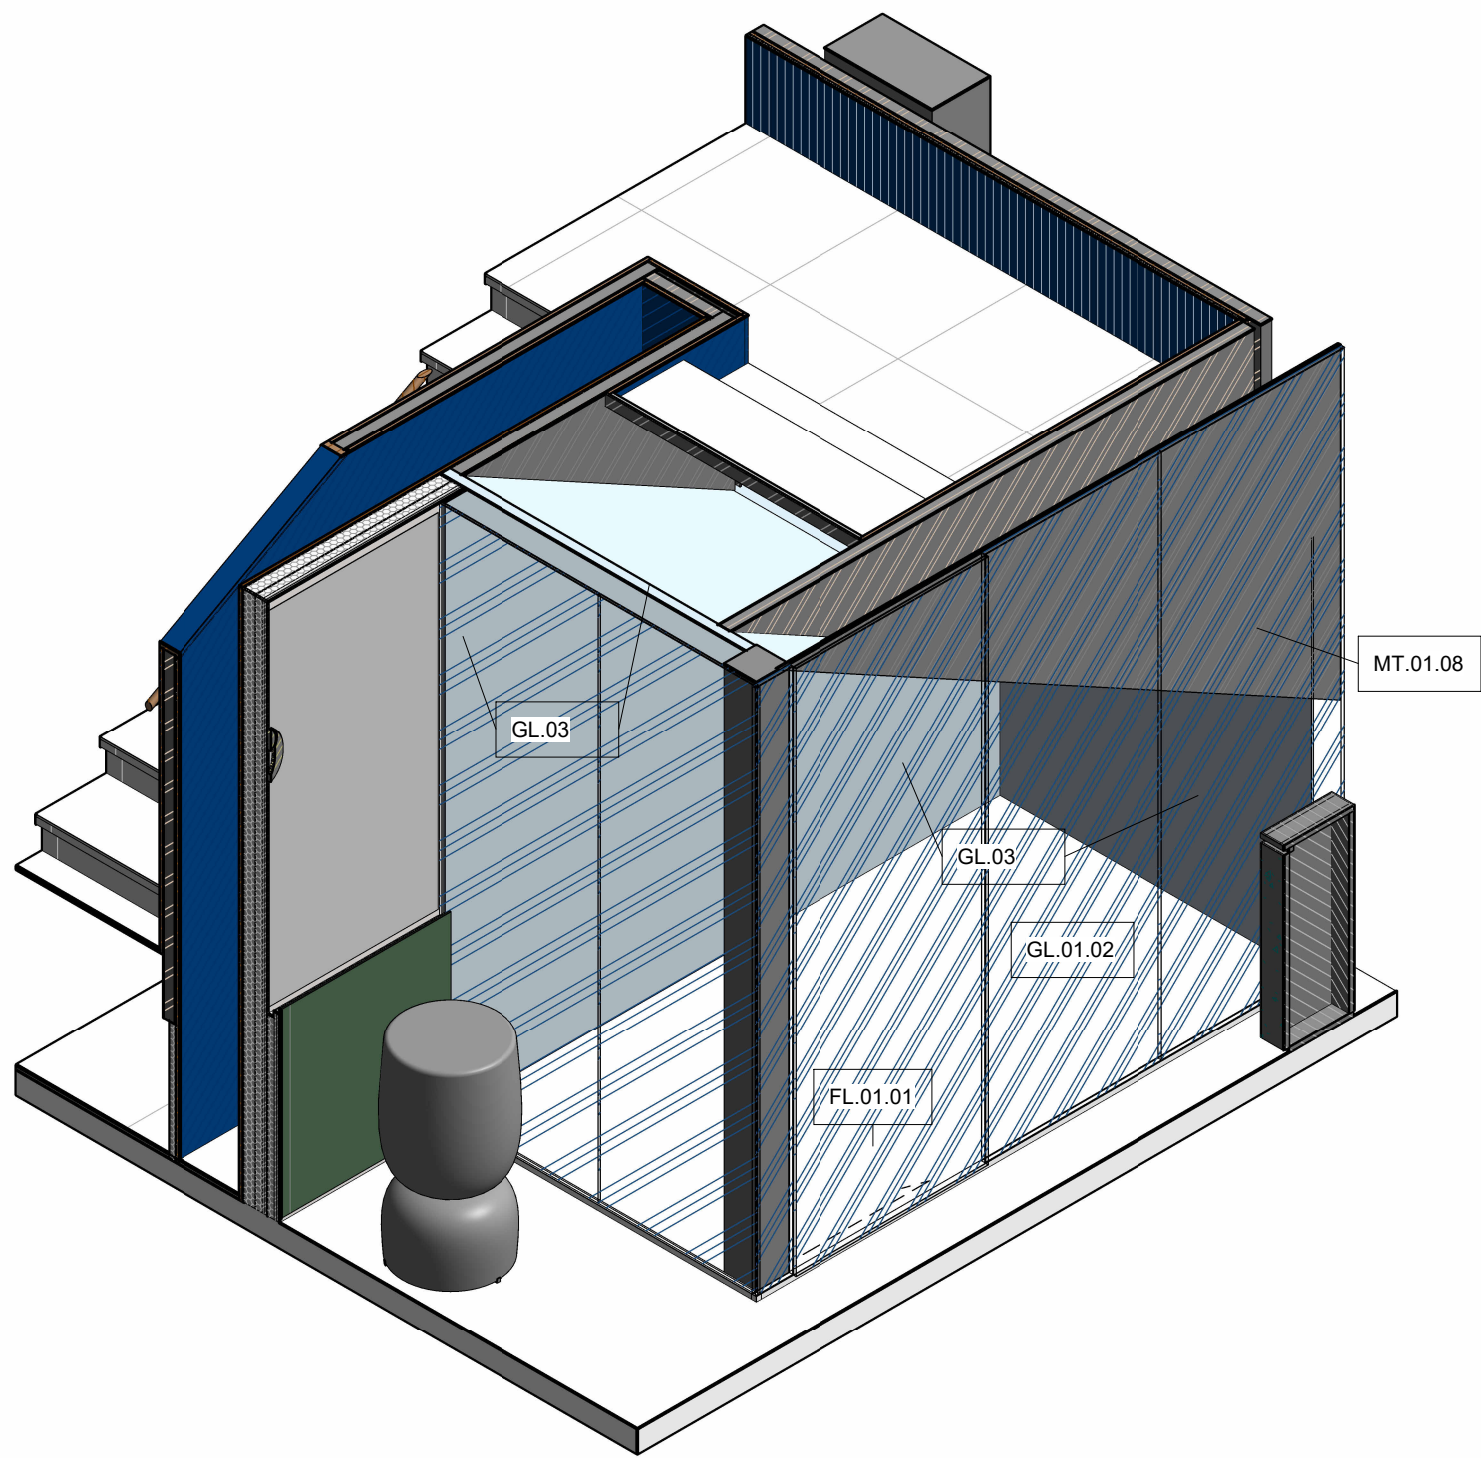


1 Axonometric View


Material board			
Code	Finishing	Model	Note
GL.01.02	Glass	-	-
GL.03	Mirrored panel	-	-
FL.01.01	Natural effect gravel floor	-	-
MT.01.08	AbetLaminati collections metalli cod 874	-	-

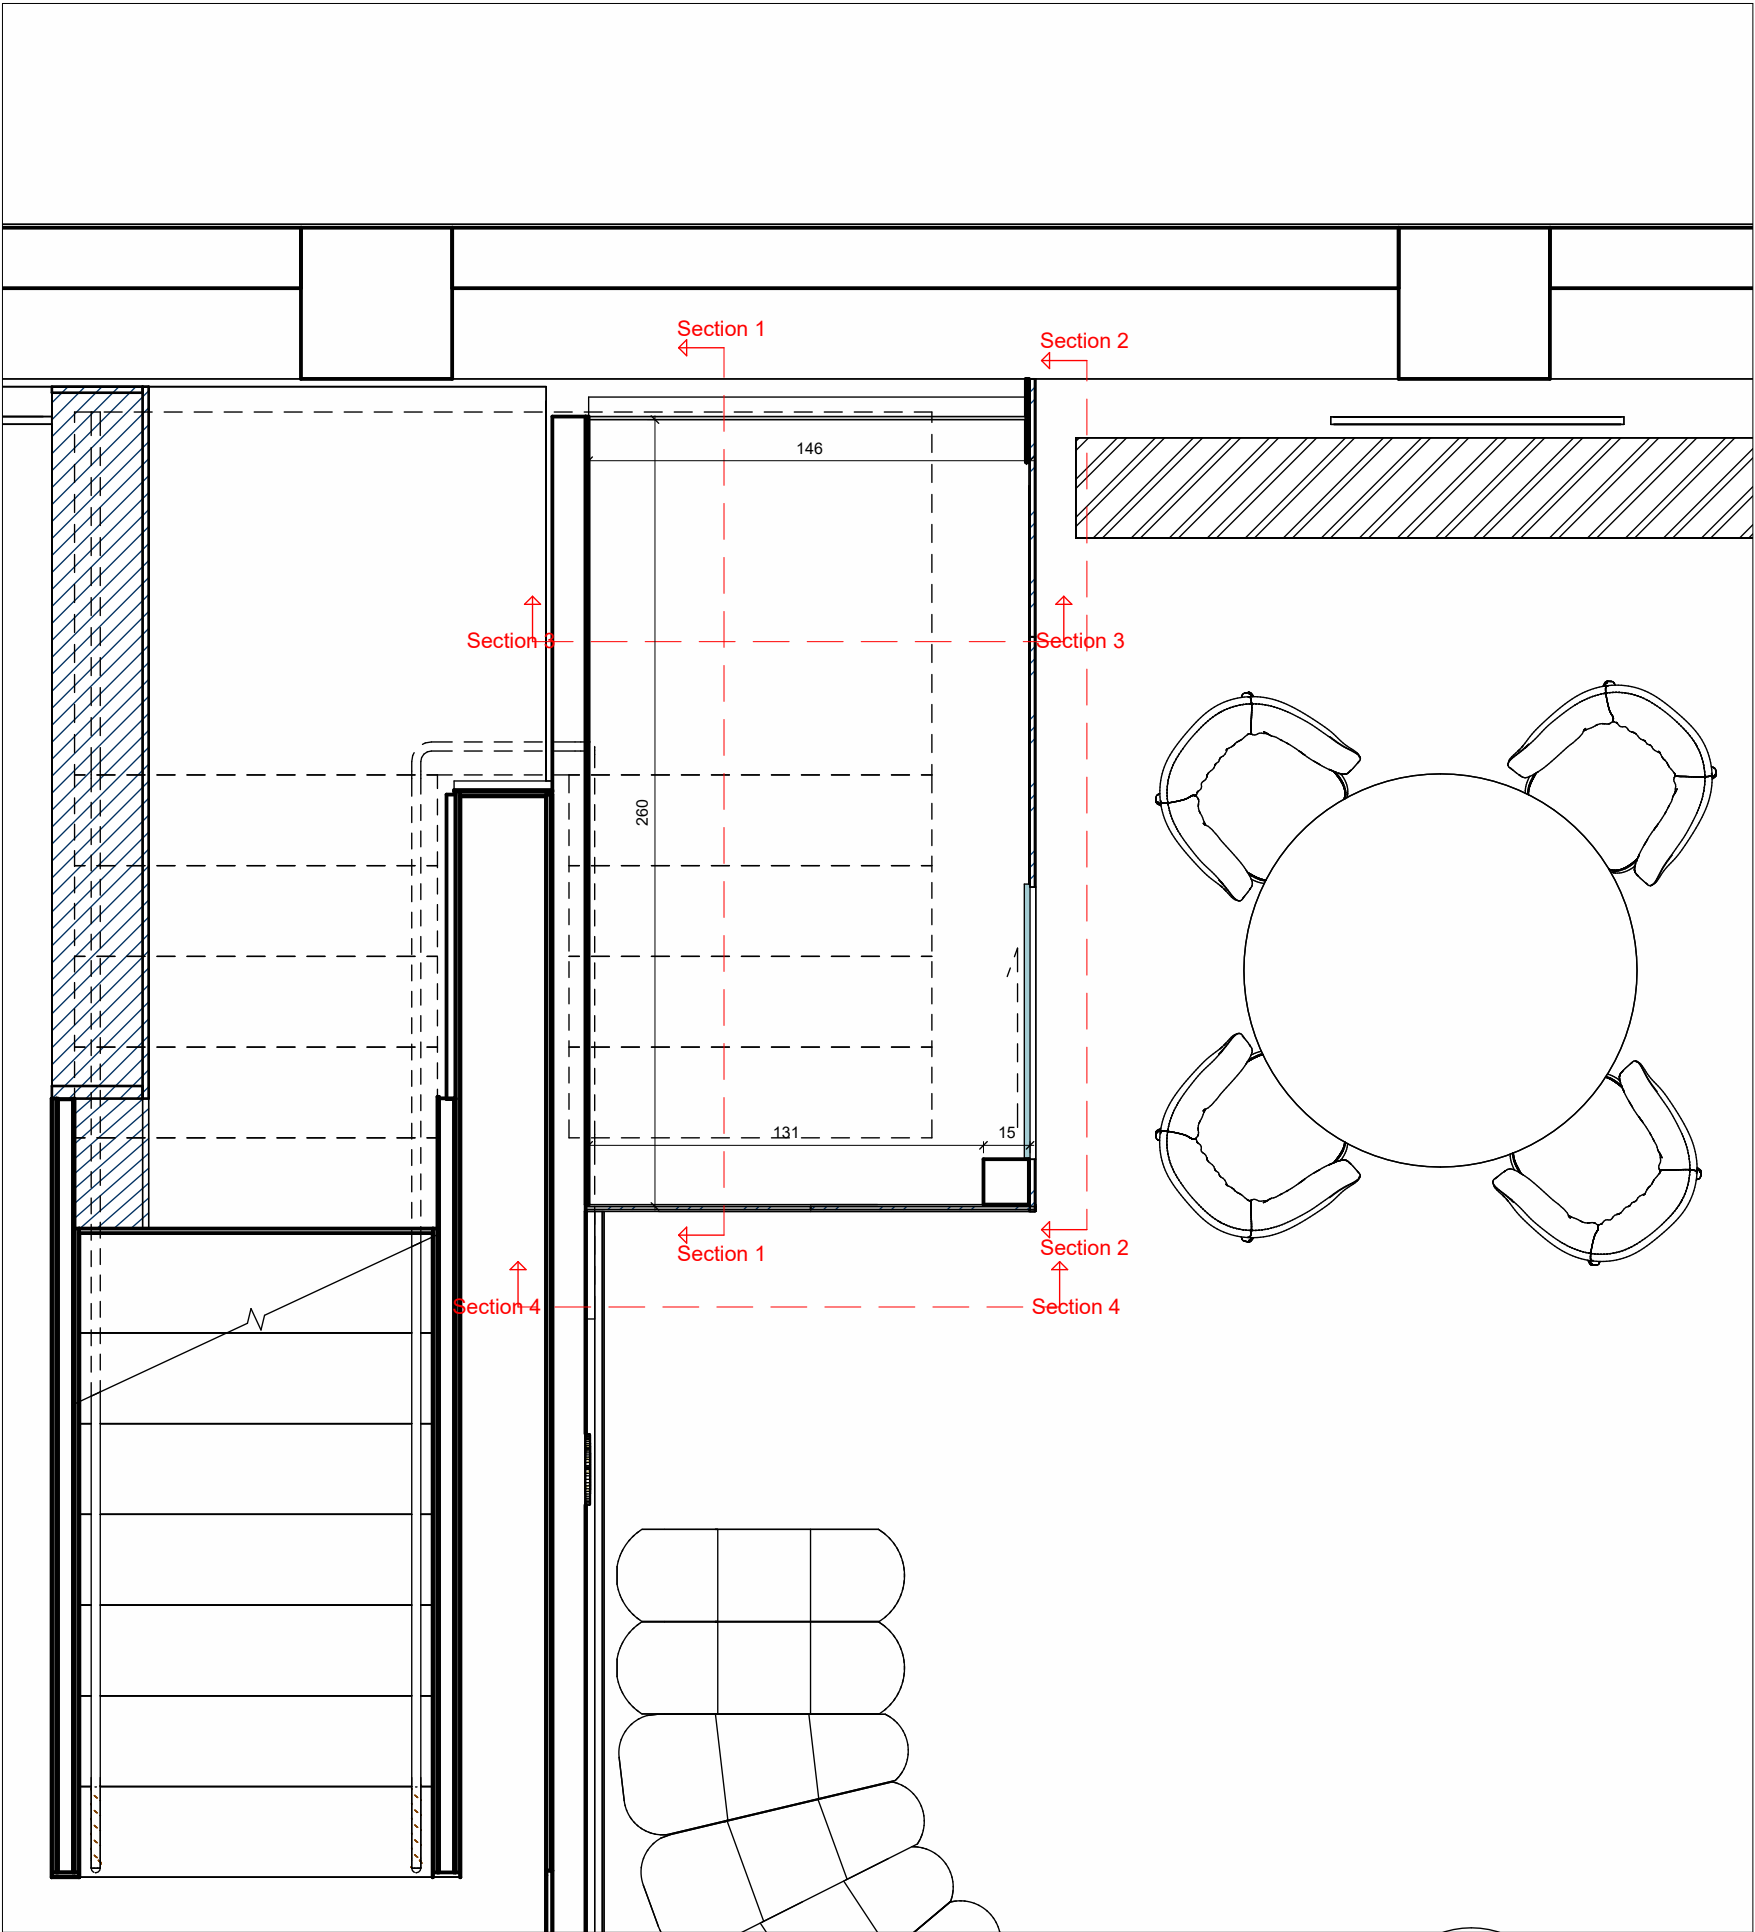


0 Keyplan Plan
1 : 25

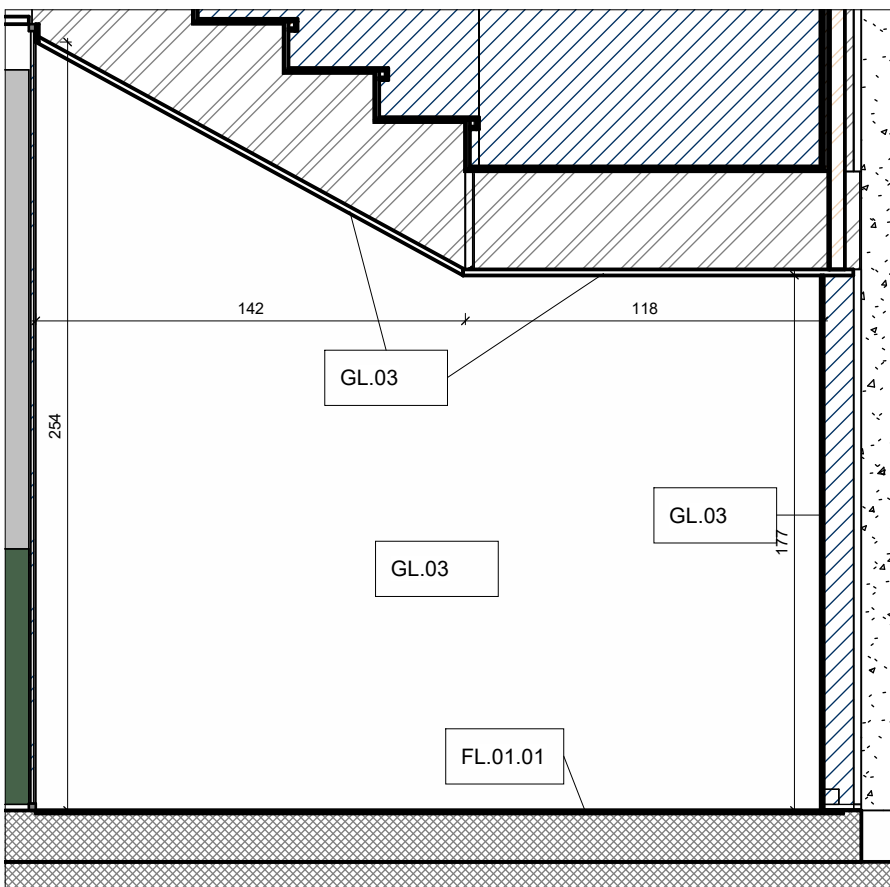


2 Section 1
1 : 25

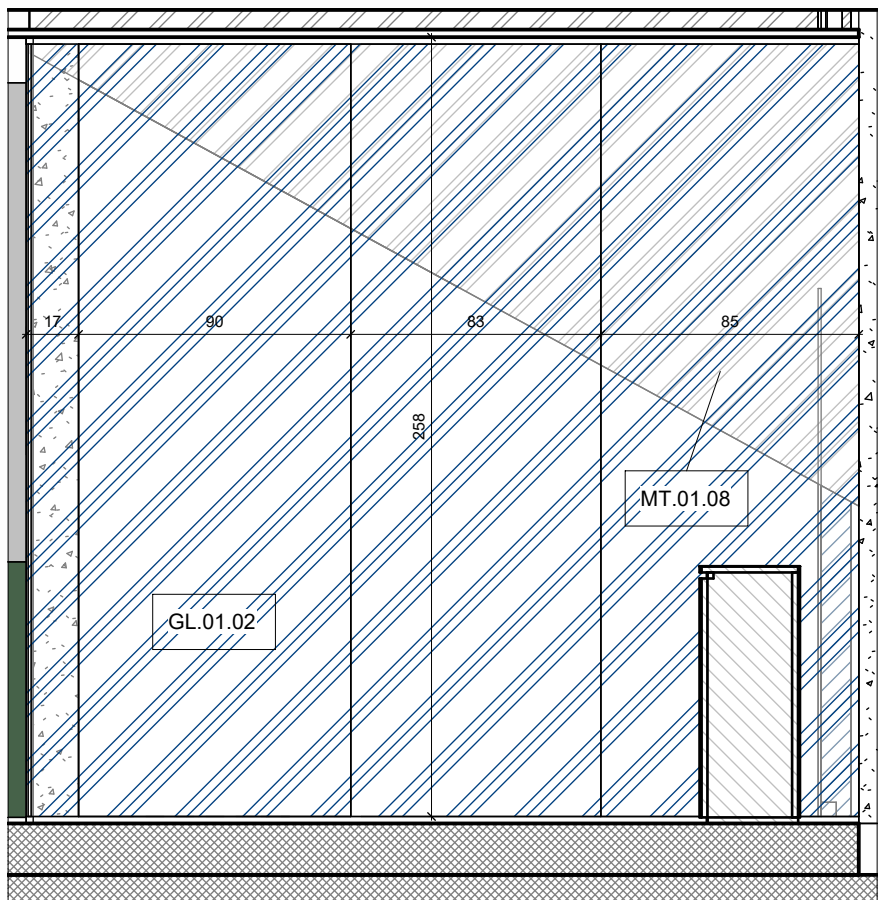

3 Section 2
1 : 25

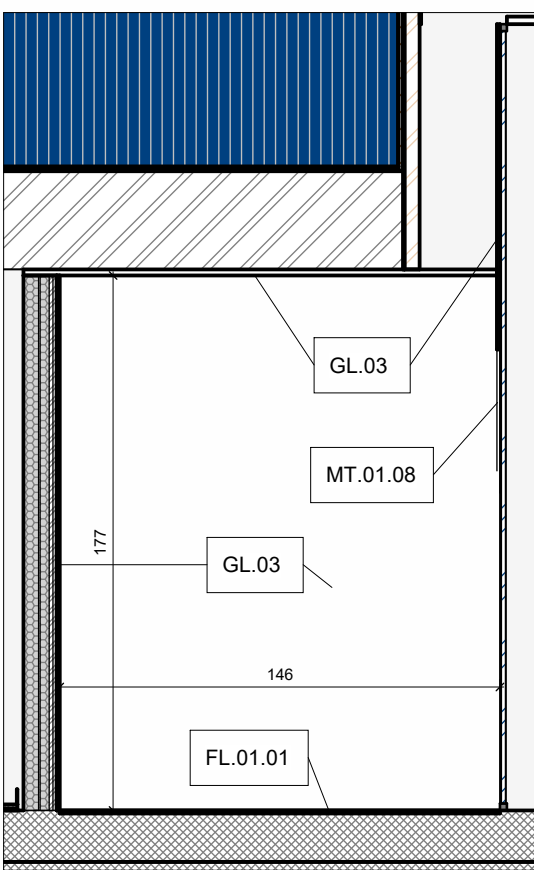

4 Section 3
1 : 25

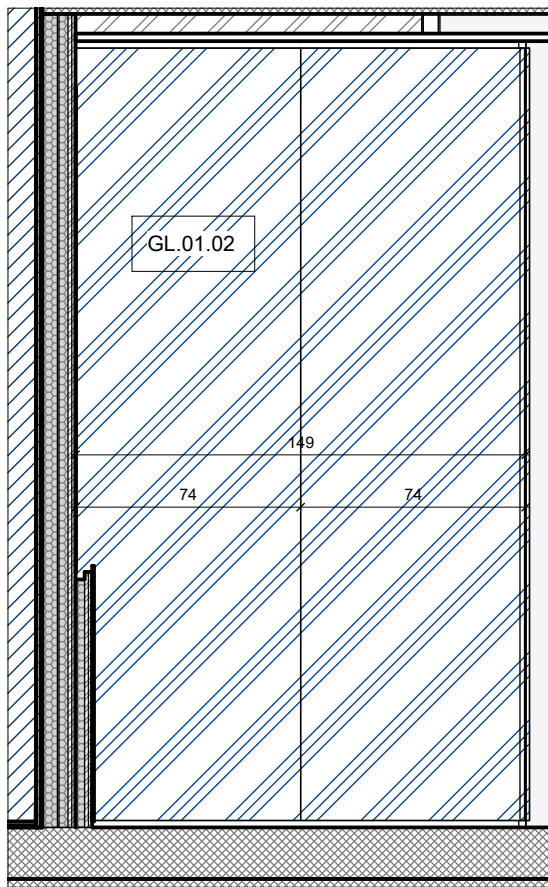

5 Section 4
1 : 25