



„A,“ დამზადდეს - 4 ცალი

BF-01
2383

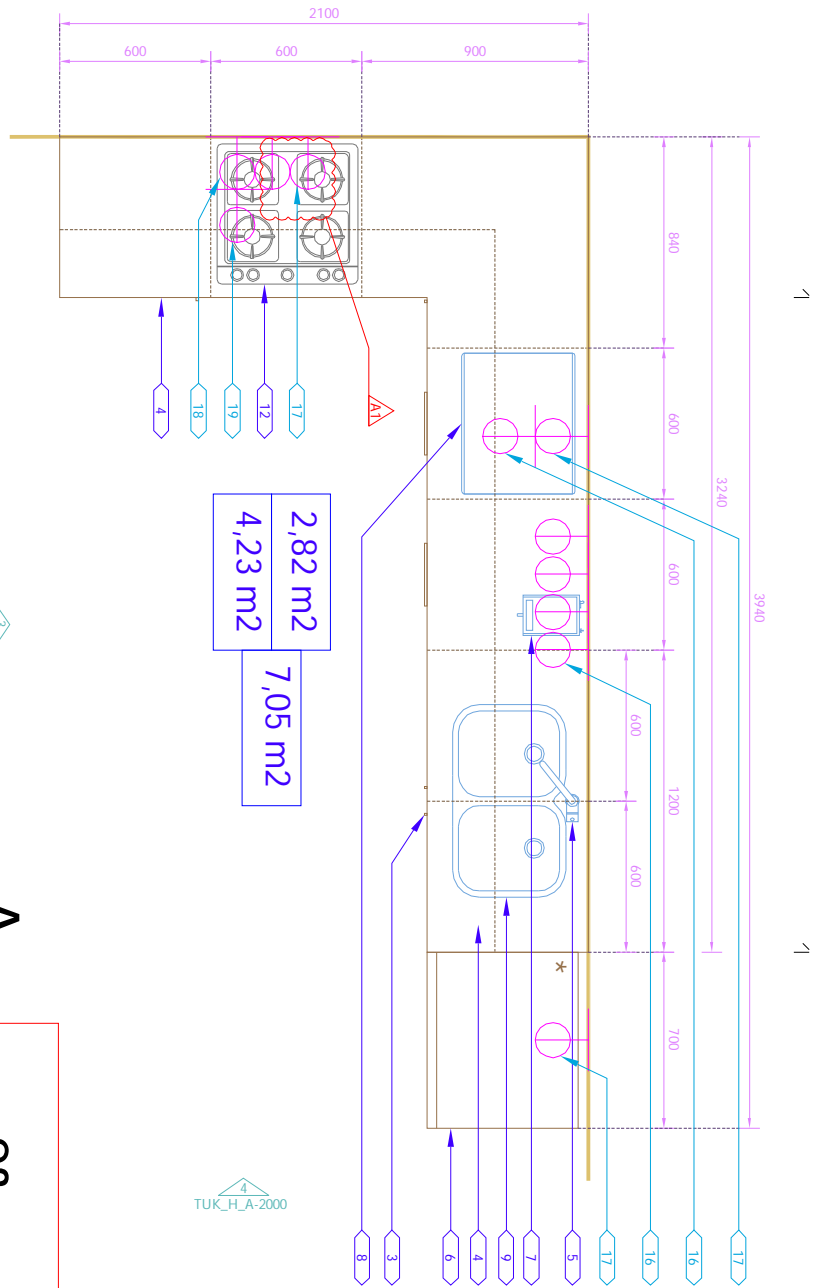


„A“, დამზადდეს - 4 ცალი

BF-02
8080s

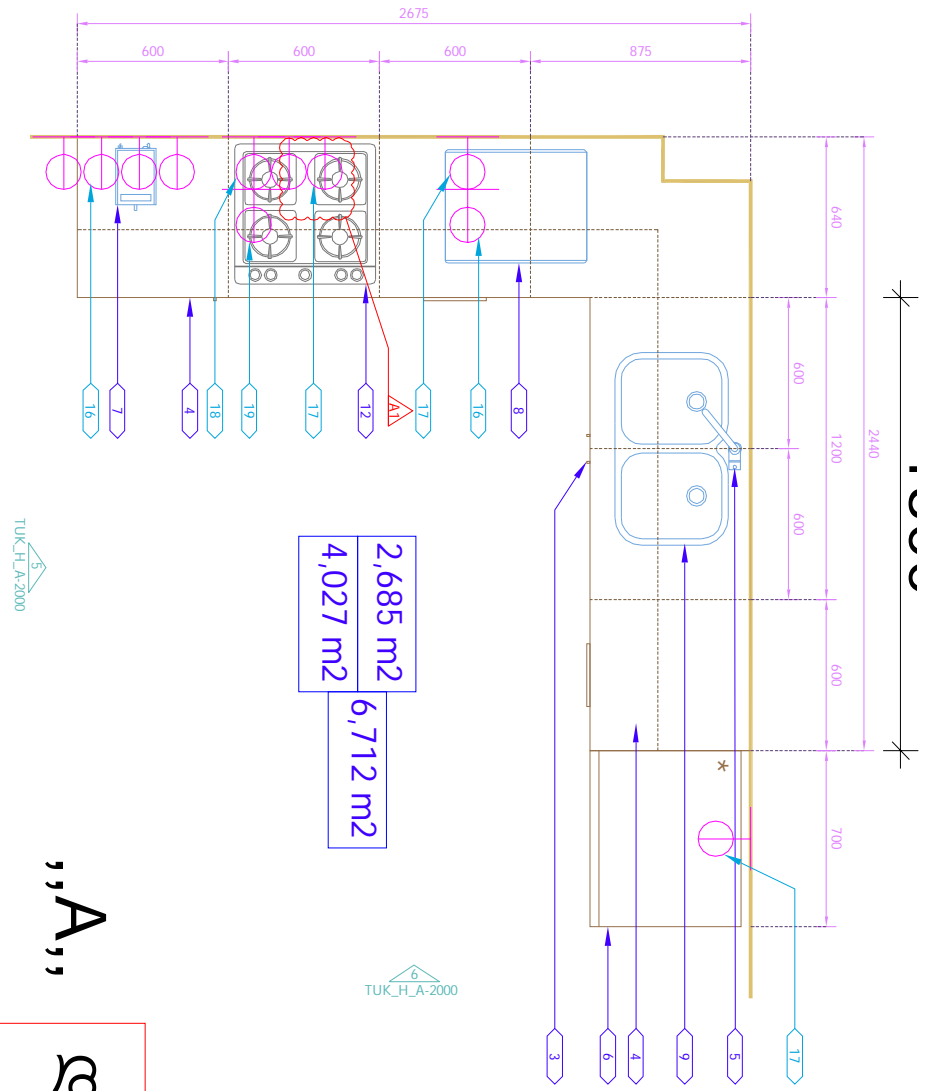


„A,“ დამზადდეს - 4 ცალი


BF-03
83883

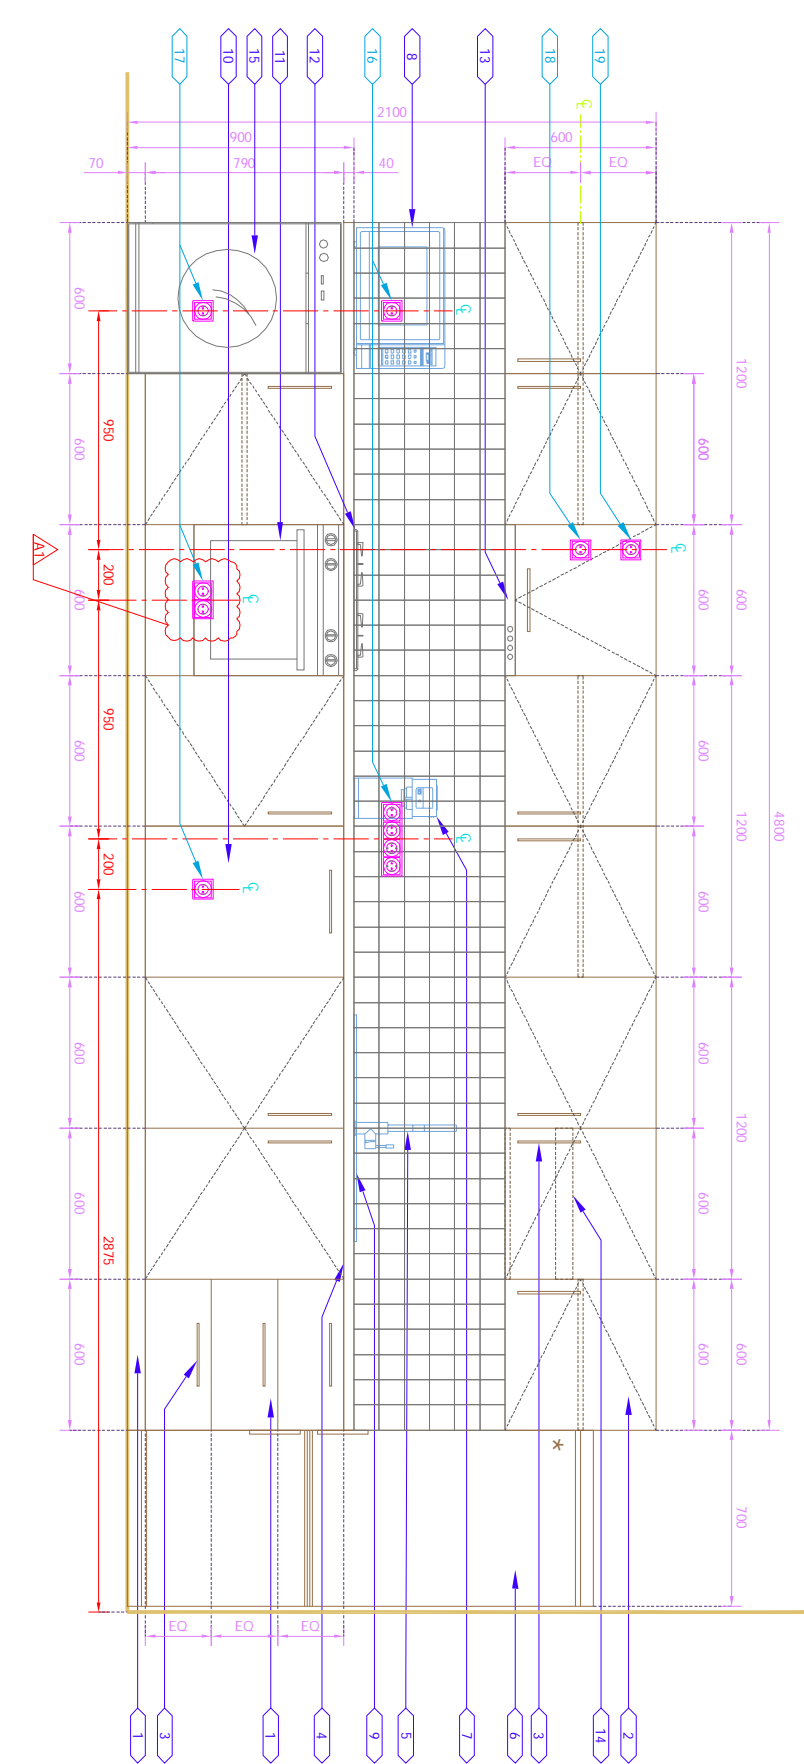


BF-01

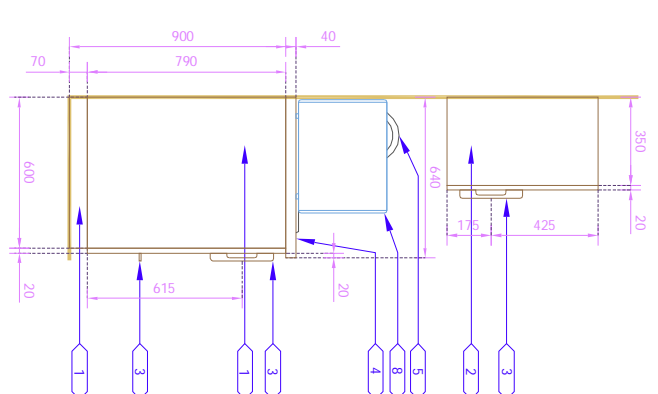


BF-01
2

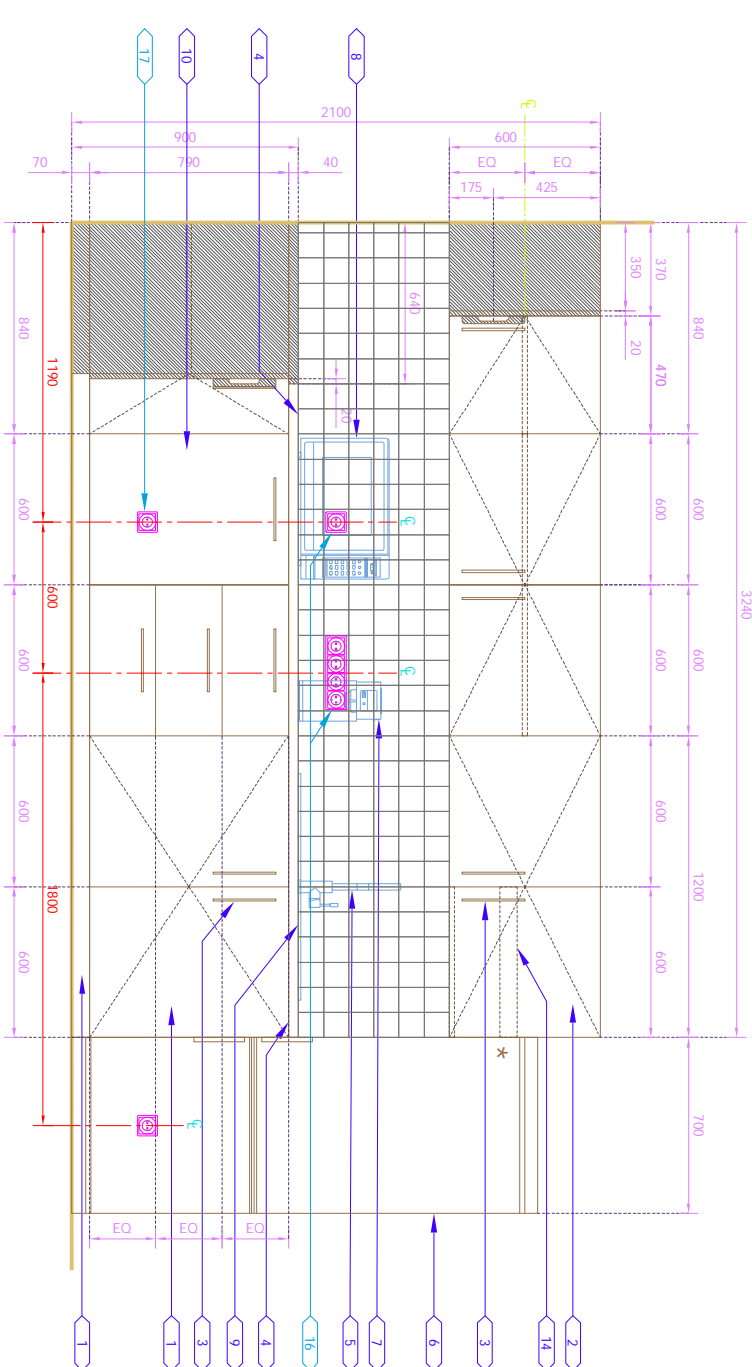


BF-02
პრილი/პროფილი

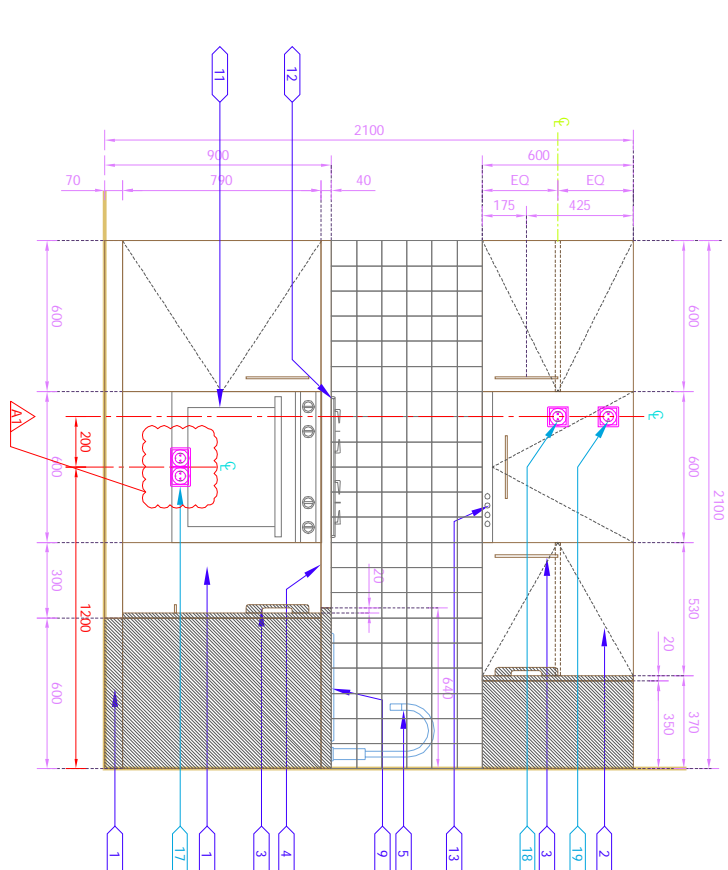

BF-02

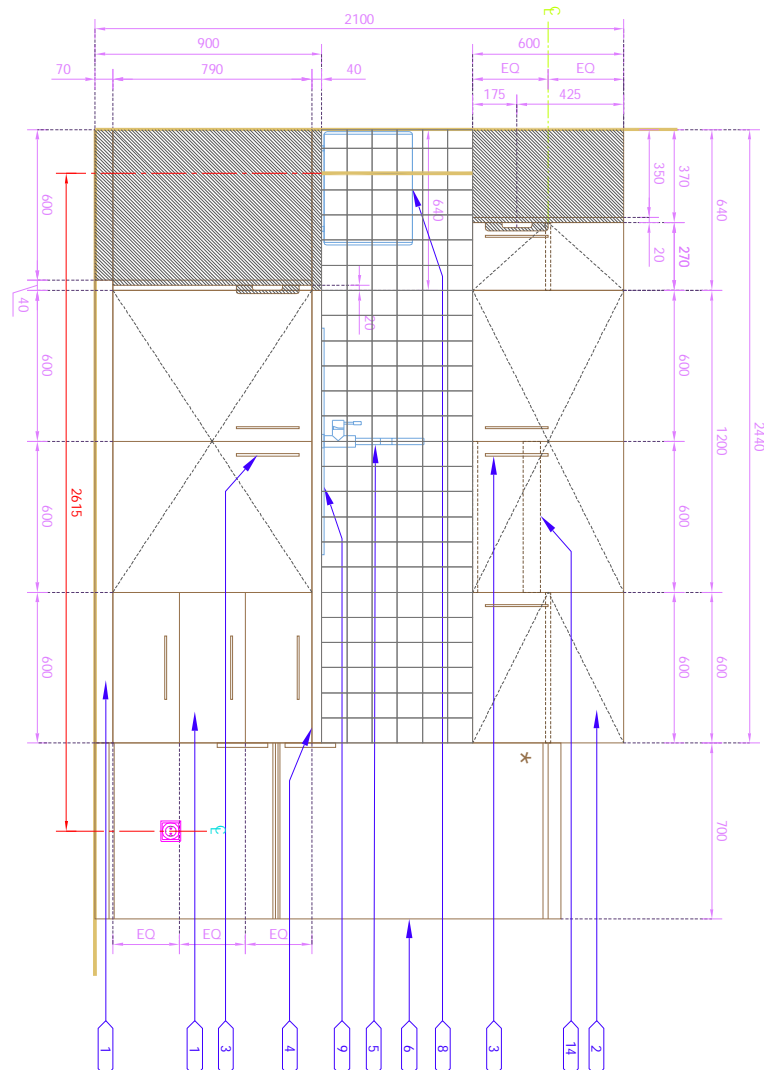

BF-03
5

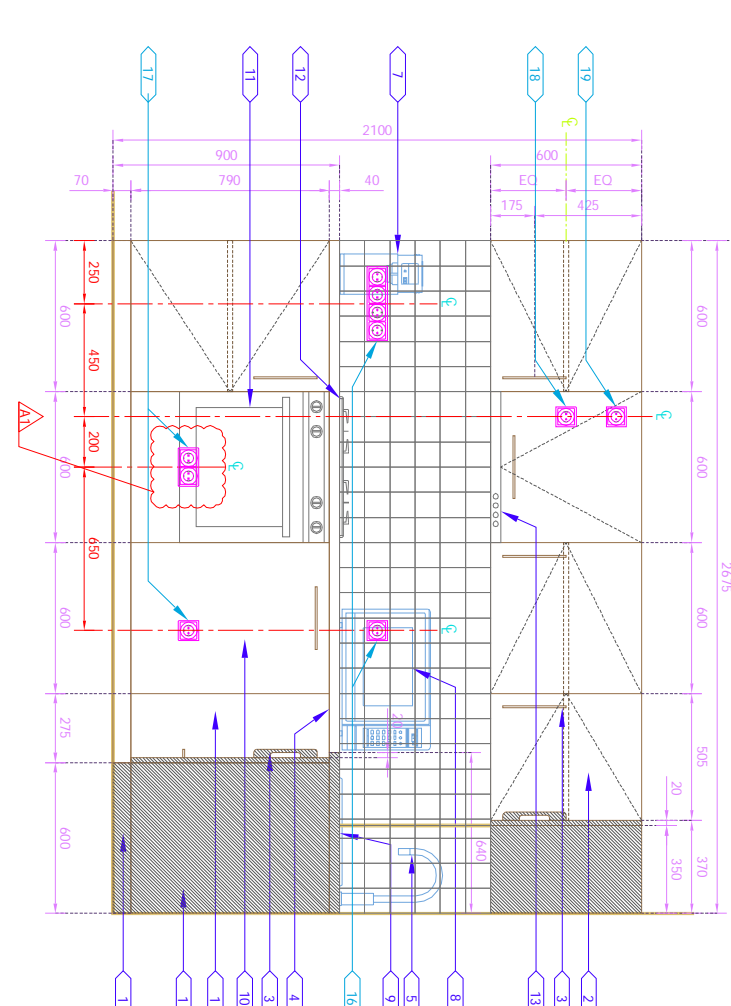



BF-03
6

SCALE 1:20
200m 100m 50m 100m

- [illegible]




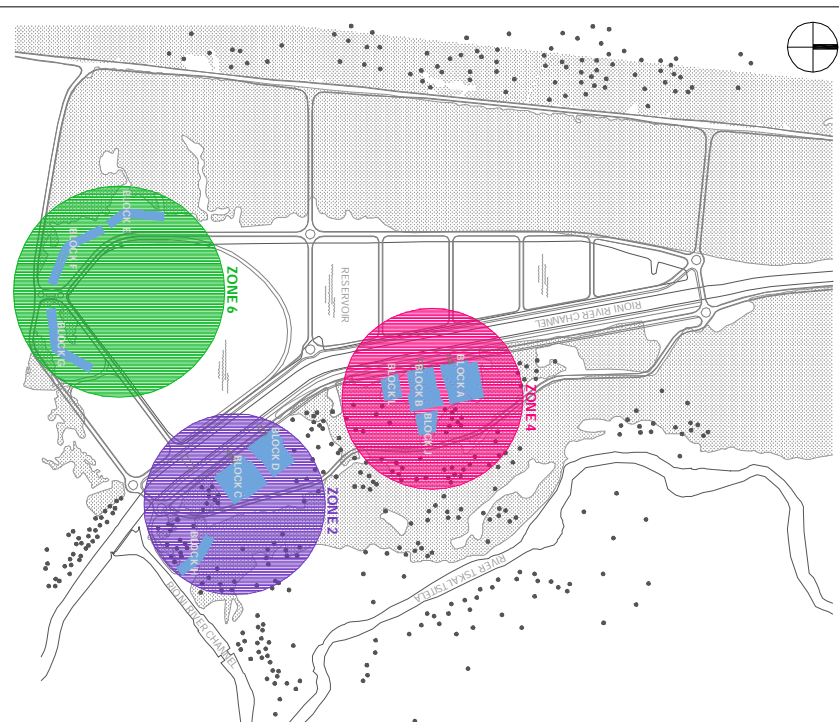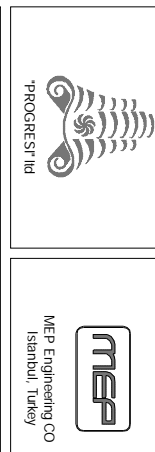



ქუთაისის ტექნიკური უნივერსიტეტი

PROFESSORS' APARTMENTS
KITCHEN CABINETS AND ACCESSORIES








