


sanapi ro 1 (rekonst ruqi a)

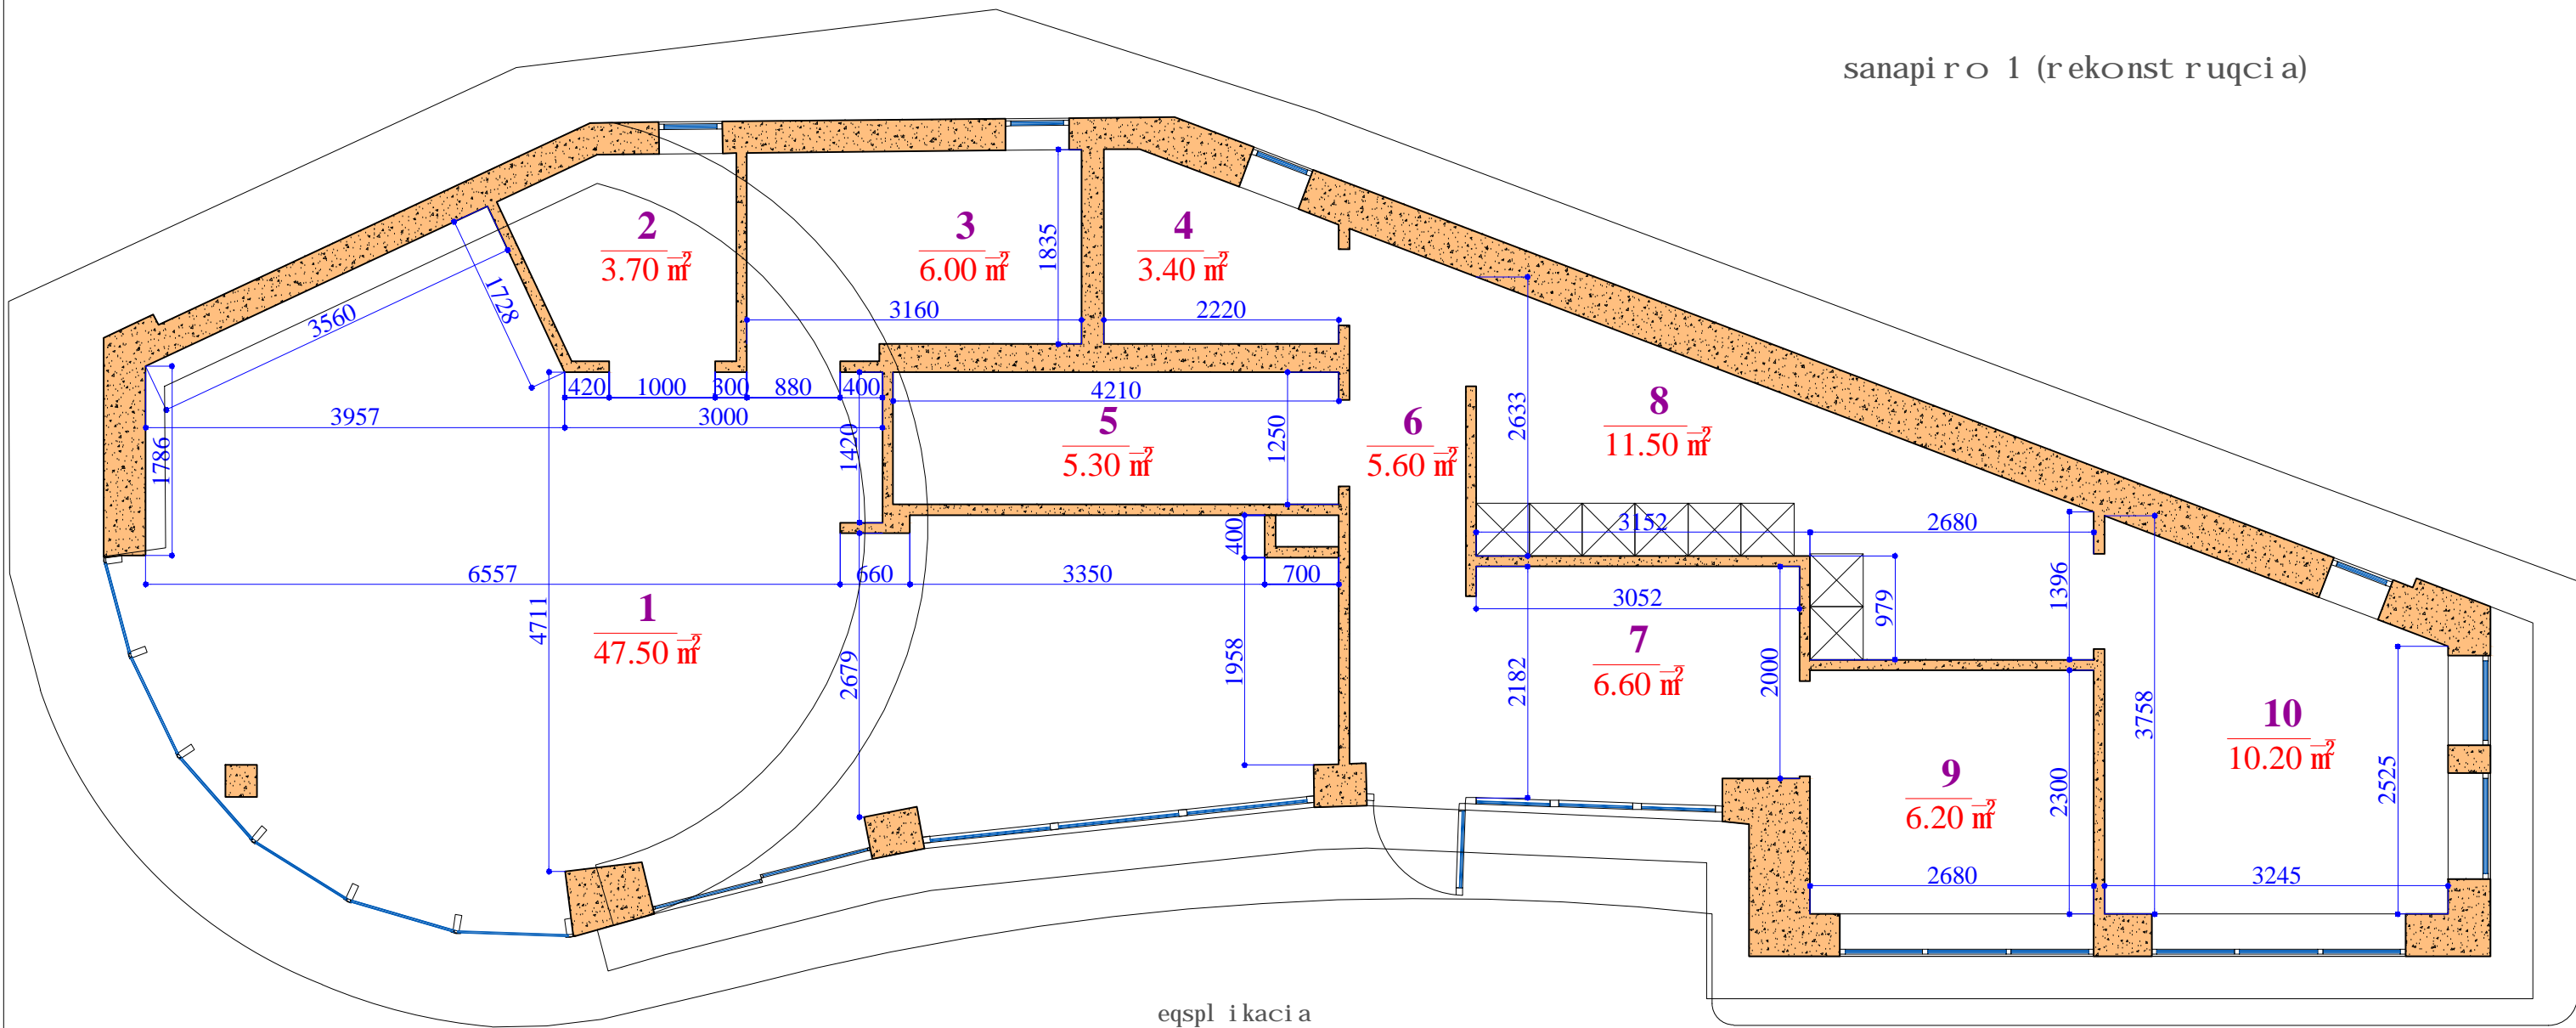

eqspl i kaci a

1. market i	47.50 m².
2. W.C.	3.70 m².
3. sawyobi	6.00 m².
4. W.C.	3.40 m².
5. t eqni kur i o Taxi	5.30 m².
6. deref ani	5.60 m².
7. saoperat o r o	6.60 m².
8. gasaxdel i	11.50 m².
9. of i si	6.20 m².
10. samzareul o-sasadi l o	10.20 m².

ul saerTo farTi: ---- 106.00 m².