


ATTACHMENT A

CONCEPTUAL WATER TREATMENT SYSTEM PROCESS FLOW DIAGRAMS

WRD II and Kazretula Influent

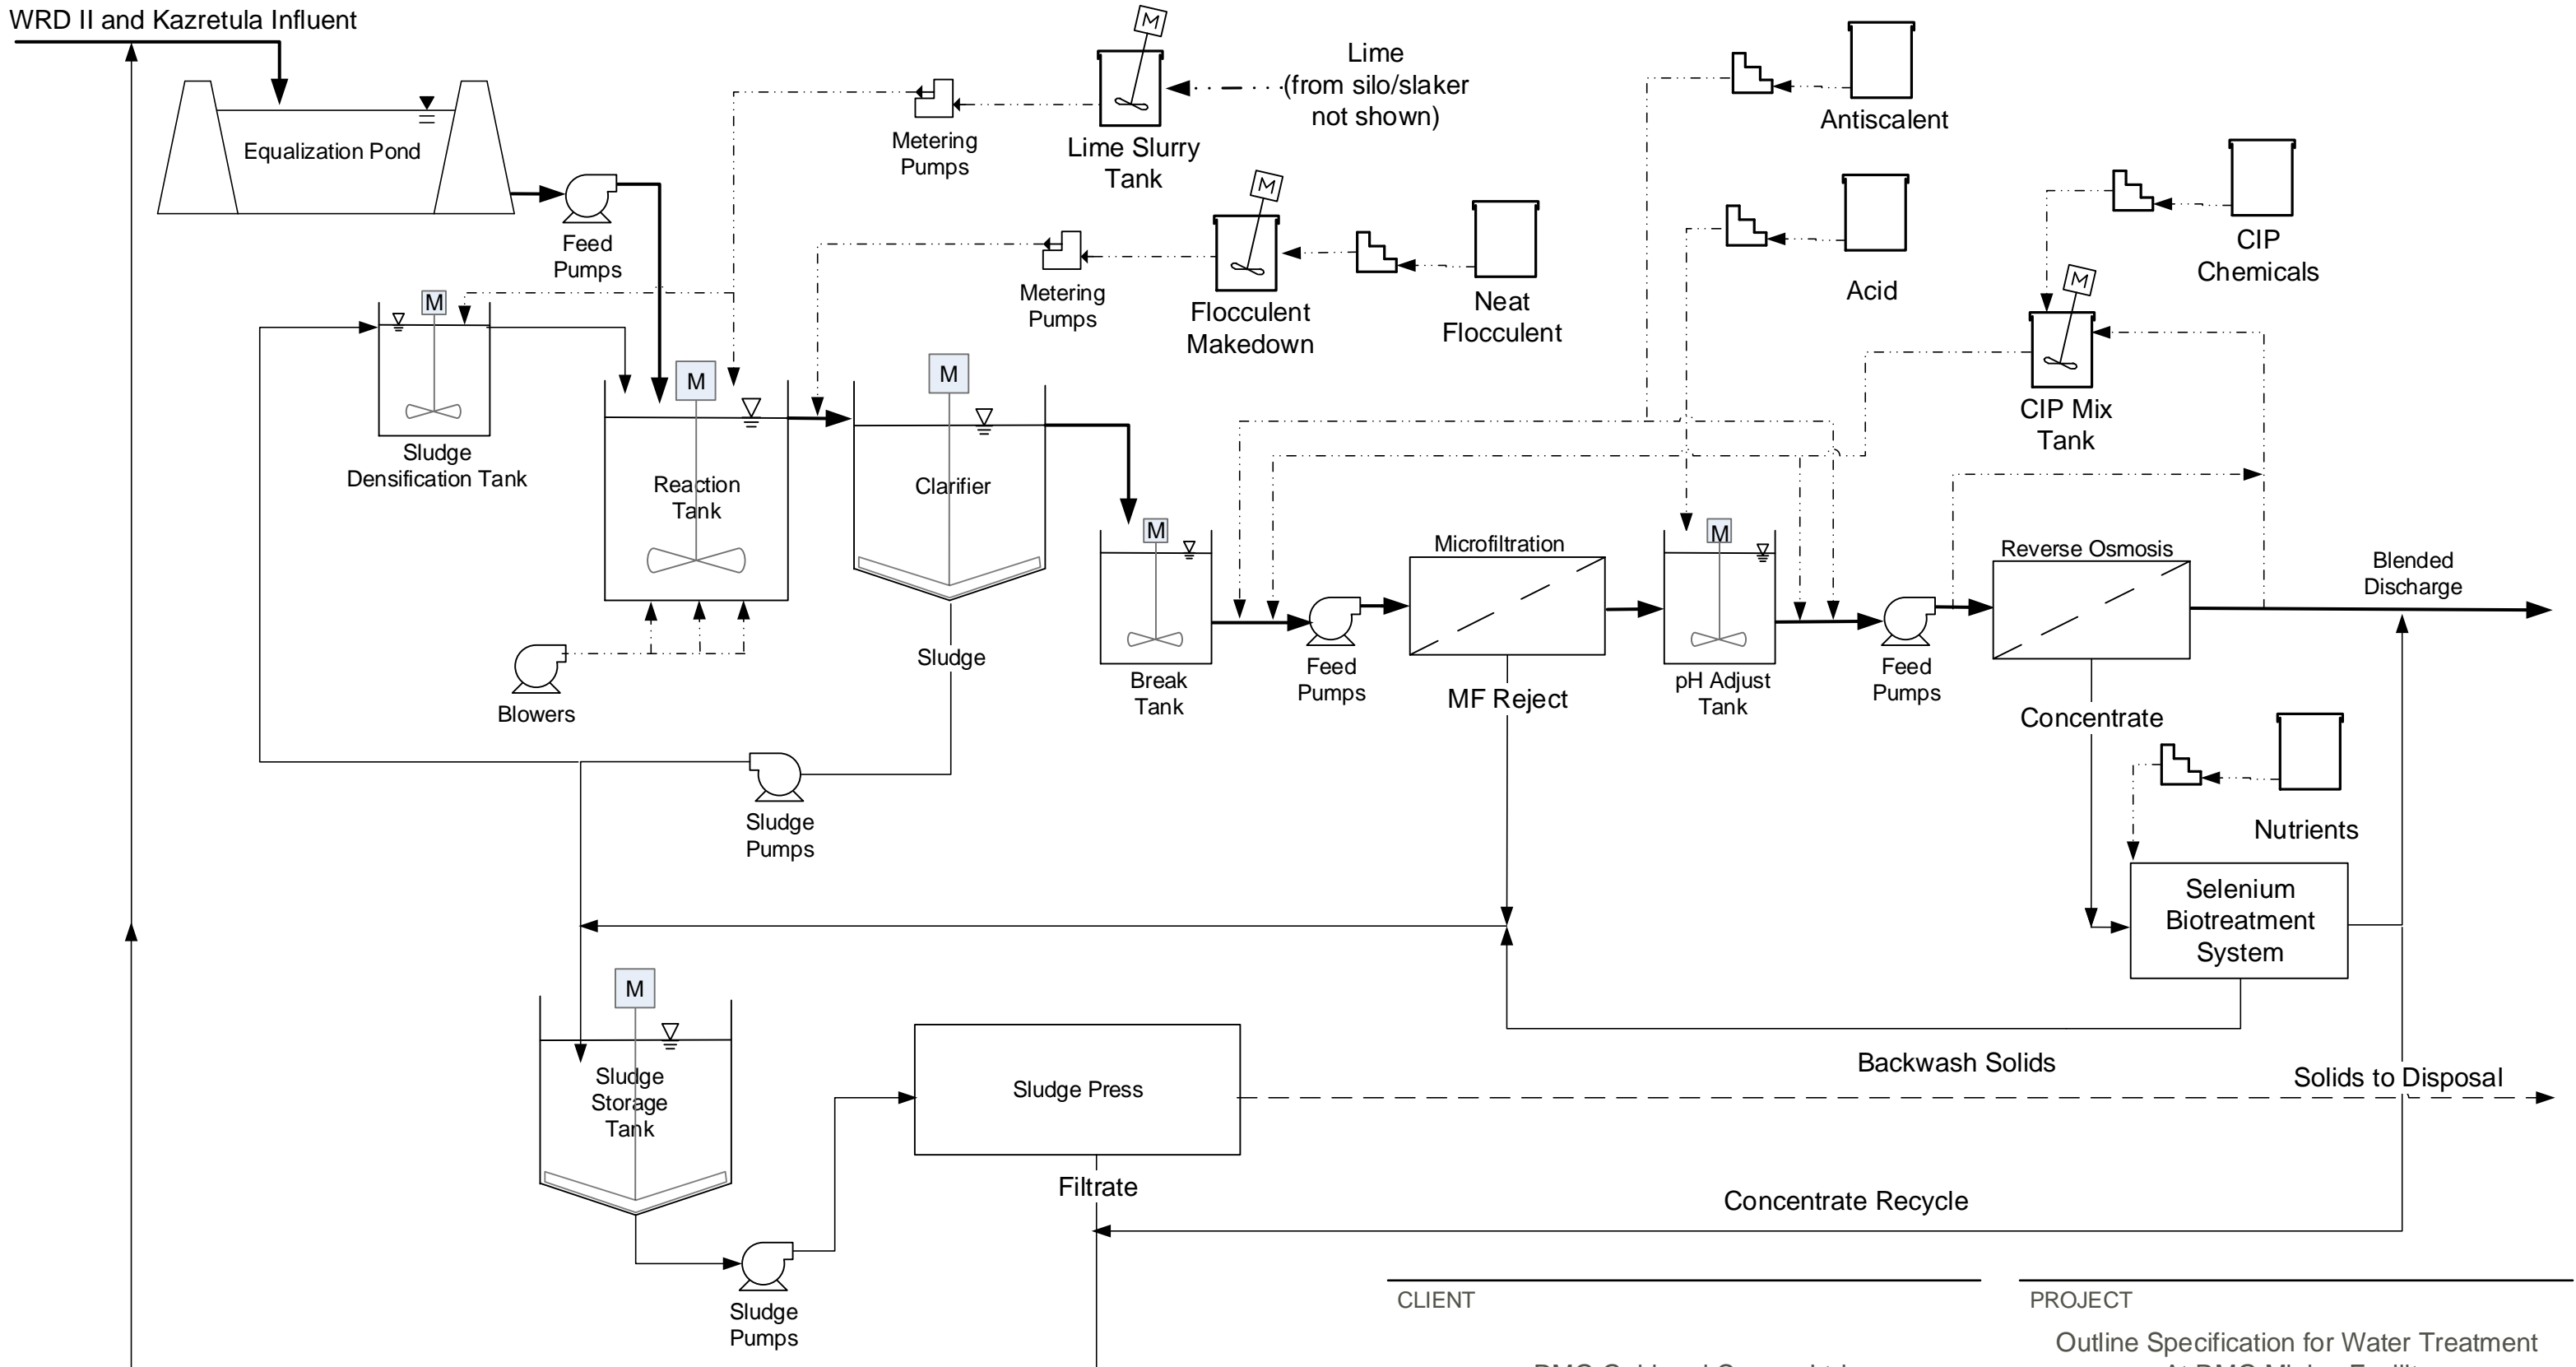

- Main Process Flows
- Minor Process Flows
- - - Chemical Addition Flows
- - - Treatment Residual Flows

CLIENT

RMG Gold and Copper Ltd

CONSULTANT




PROJECT

Outline Specification for Water Treatment
At RMG Mining Facility
Bolnisi, Georgia

TITLE

WRD II and Kazretula Conceptual Process
Flow Diagram

PROJECT NO.	REV.	OF	FIGURE
1663363, 5000	0	of	1

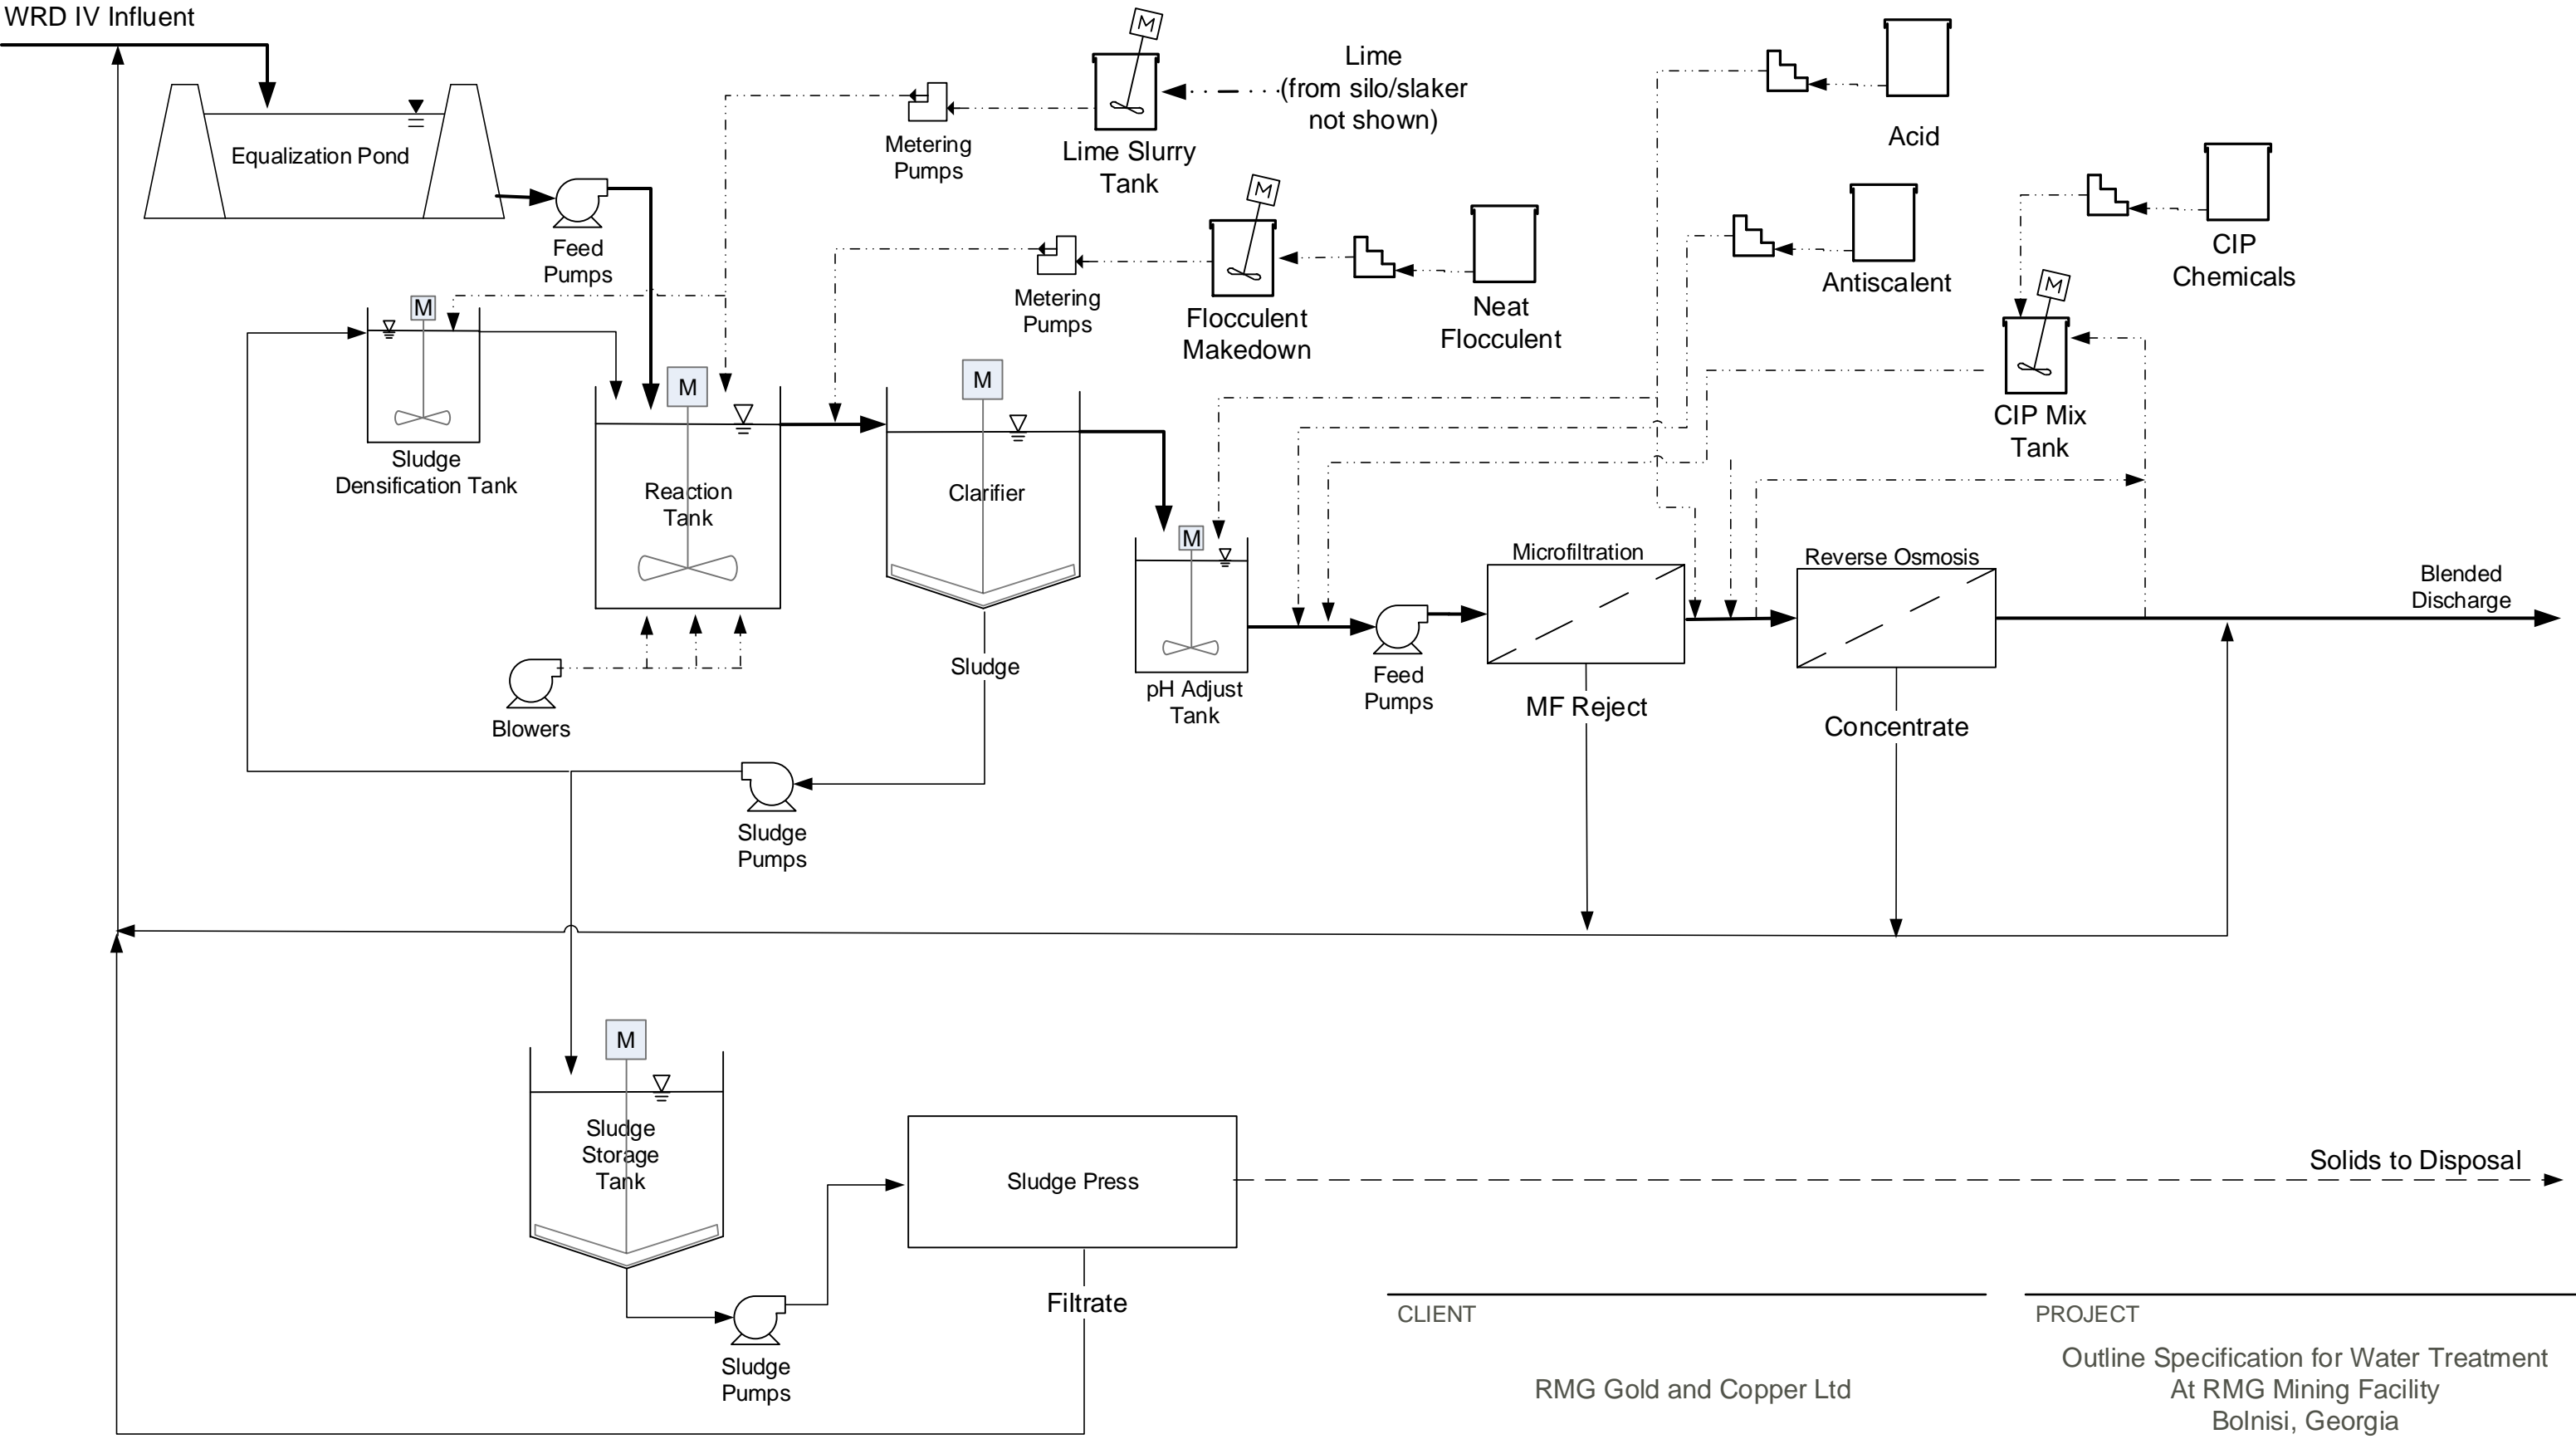

- ➡ Main Process Flows
- ➡ Minor Process Flows
- ➡ Chemical Addition Flows
- ➡ Treatment Residual Flows

CLIENT
RMG Gold and Copper Ltd


CONSULTANT

GOLDER www.golder.com

PROJECT
Outline Specification for Water Treatment
At RMG Mining Facility
Bolnisi, Georgia

TITLE
WRD IV Conceptual Process Flow Diagram

PROJECT NO.	REV.	OF	FIGURE
1663363, 5000	0	of	2

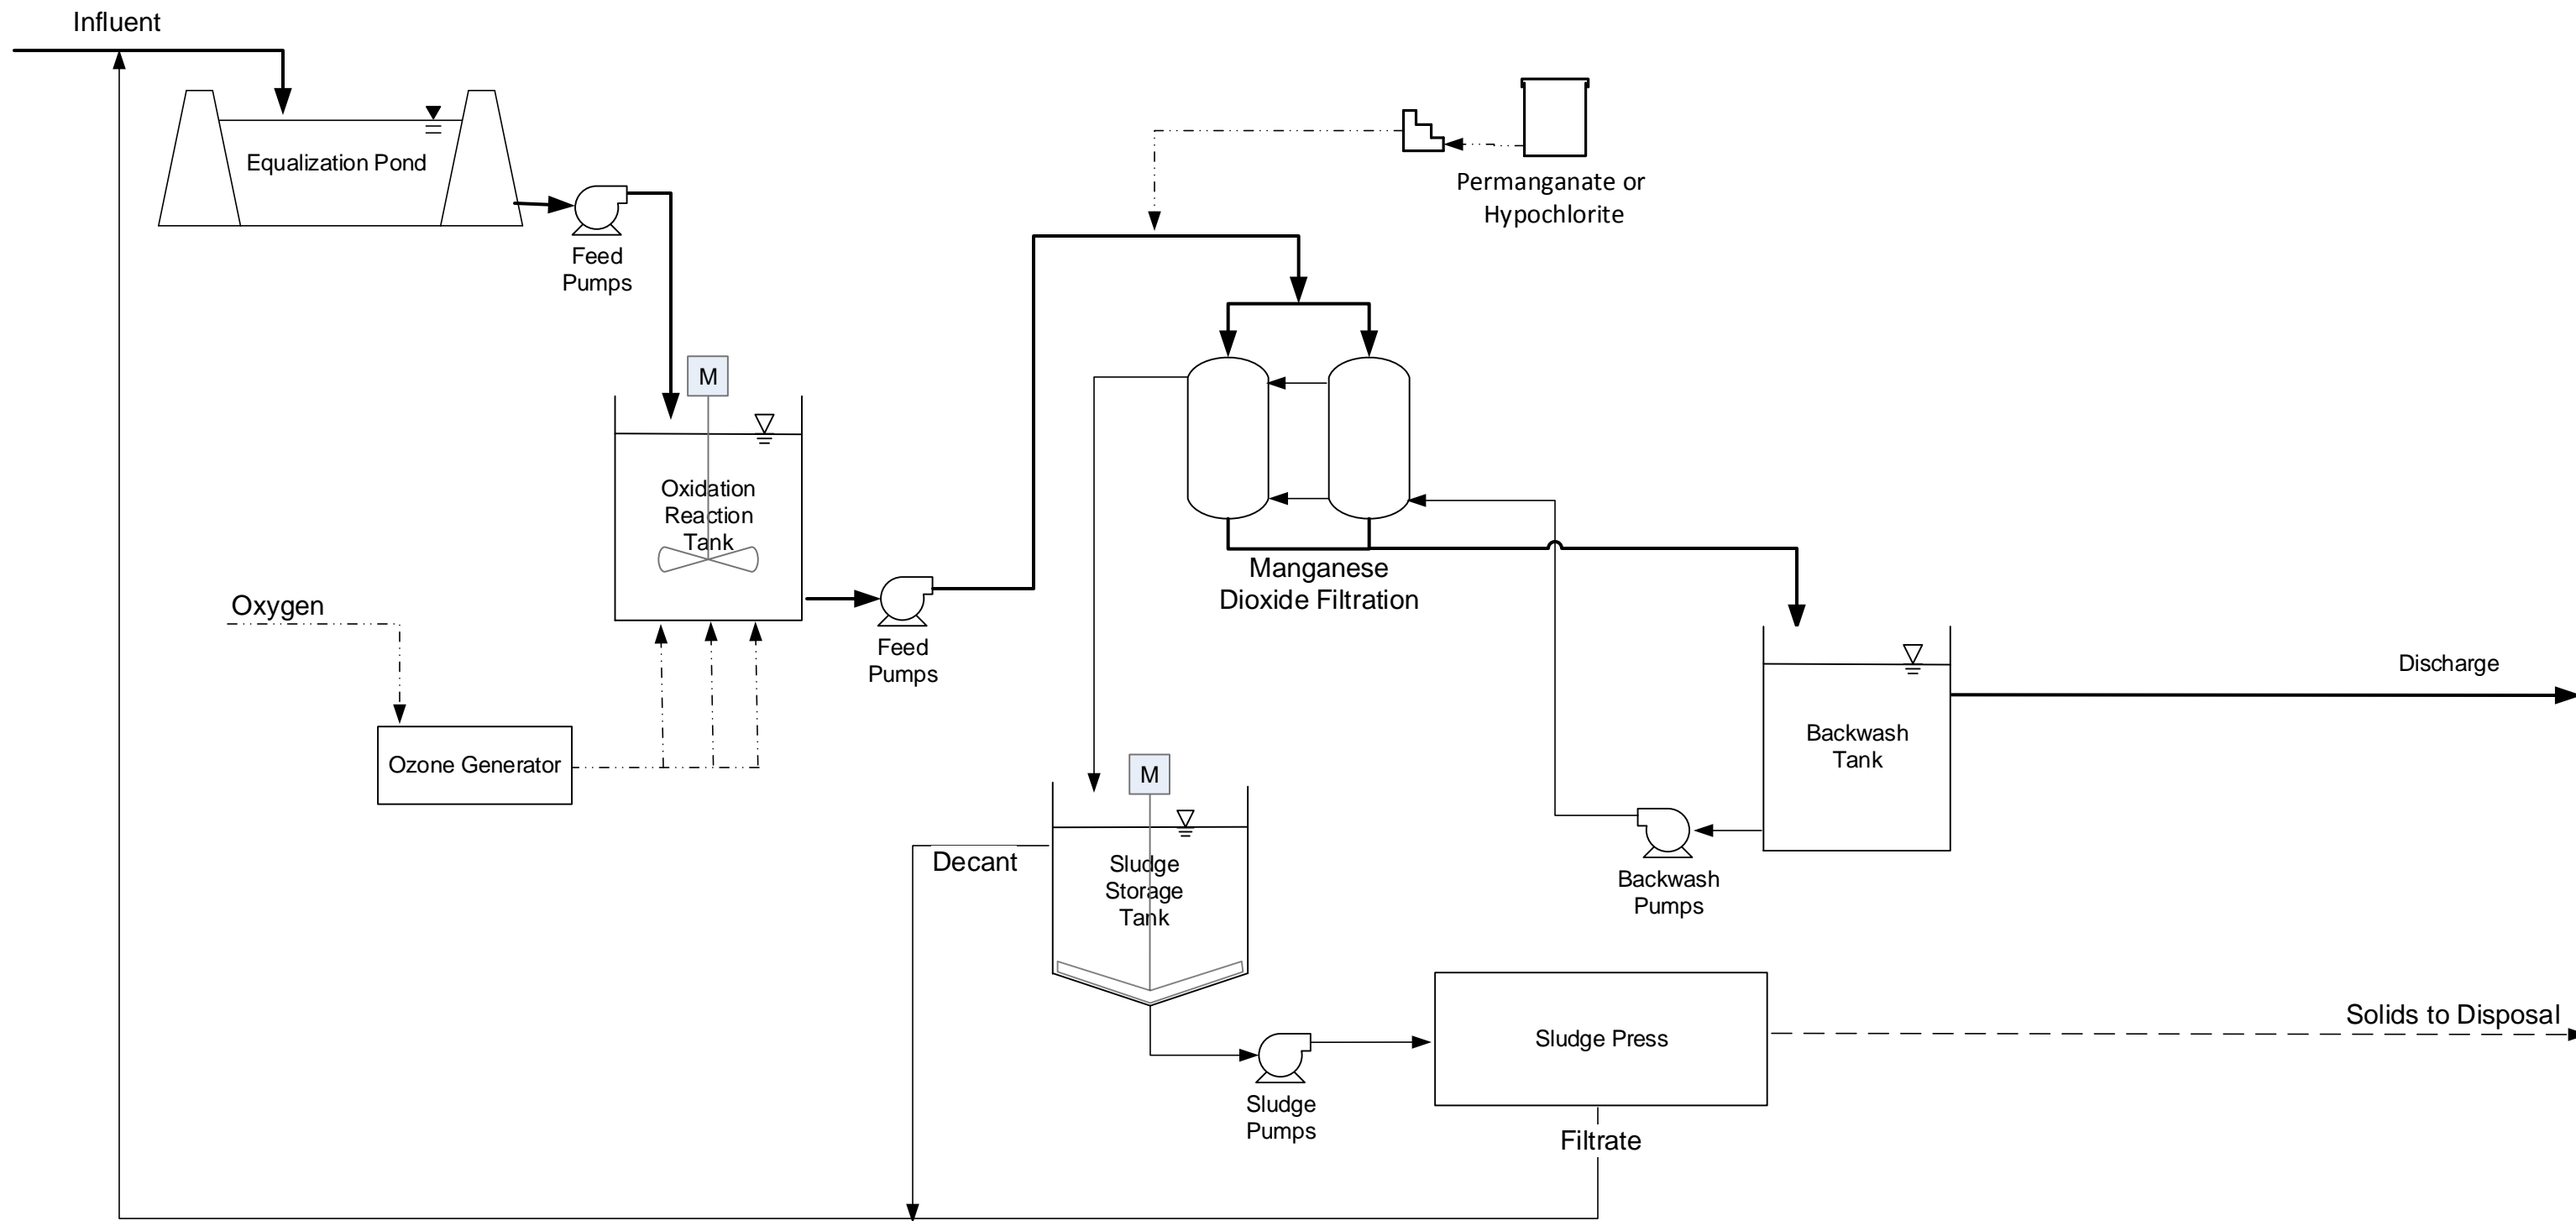

- > Main Process Flows
- > Minor Process Flows
- - - -> Chemical Addition Flows
- - - -> Treatment Residual Flows

CLIENT

RMG Gold and Copper Ltd

CONSULTANT



PROJECT

Outline Specification for Water Treatment
At RMG Mining Facility
Bolnisi, Georgia

TITLE

Central Treatment Facility at Sakdrisi
Conceptual Process Flow Diagram

PROJECT NO.	REV.	OF	FIGURE
1663363, 5000	0	of	3