




underground floor

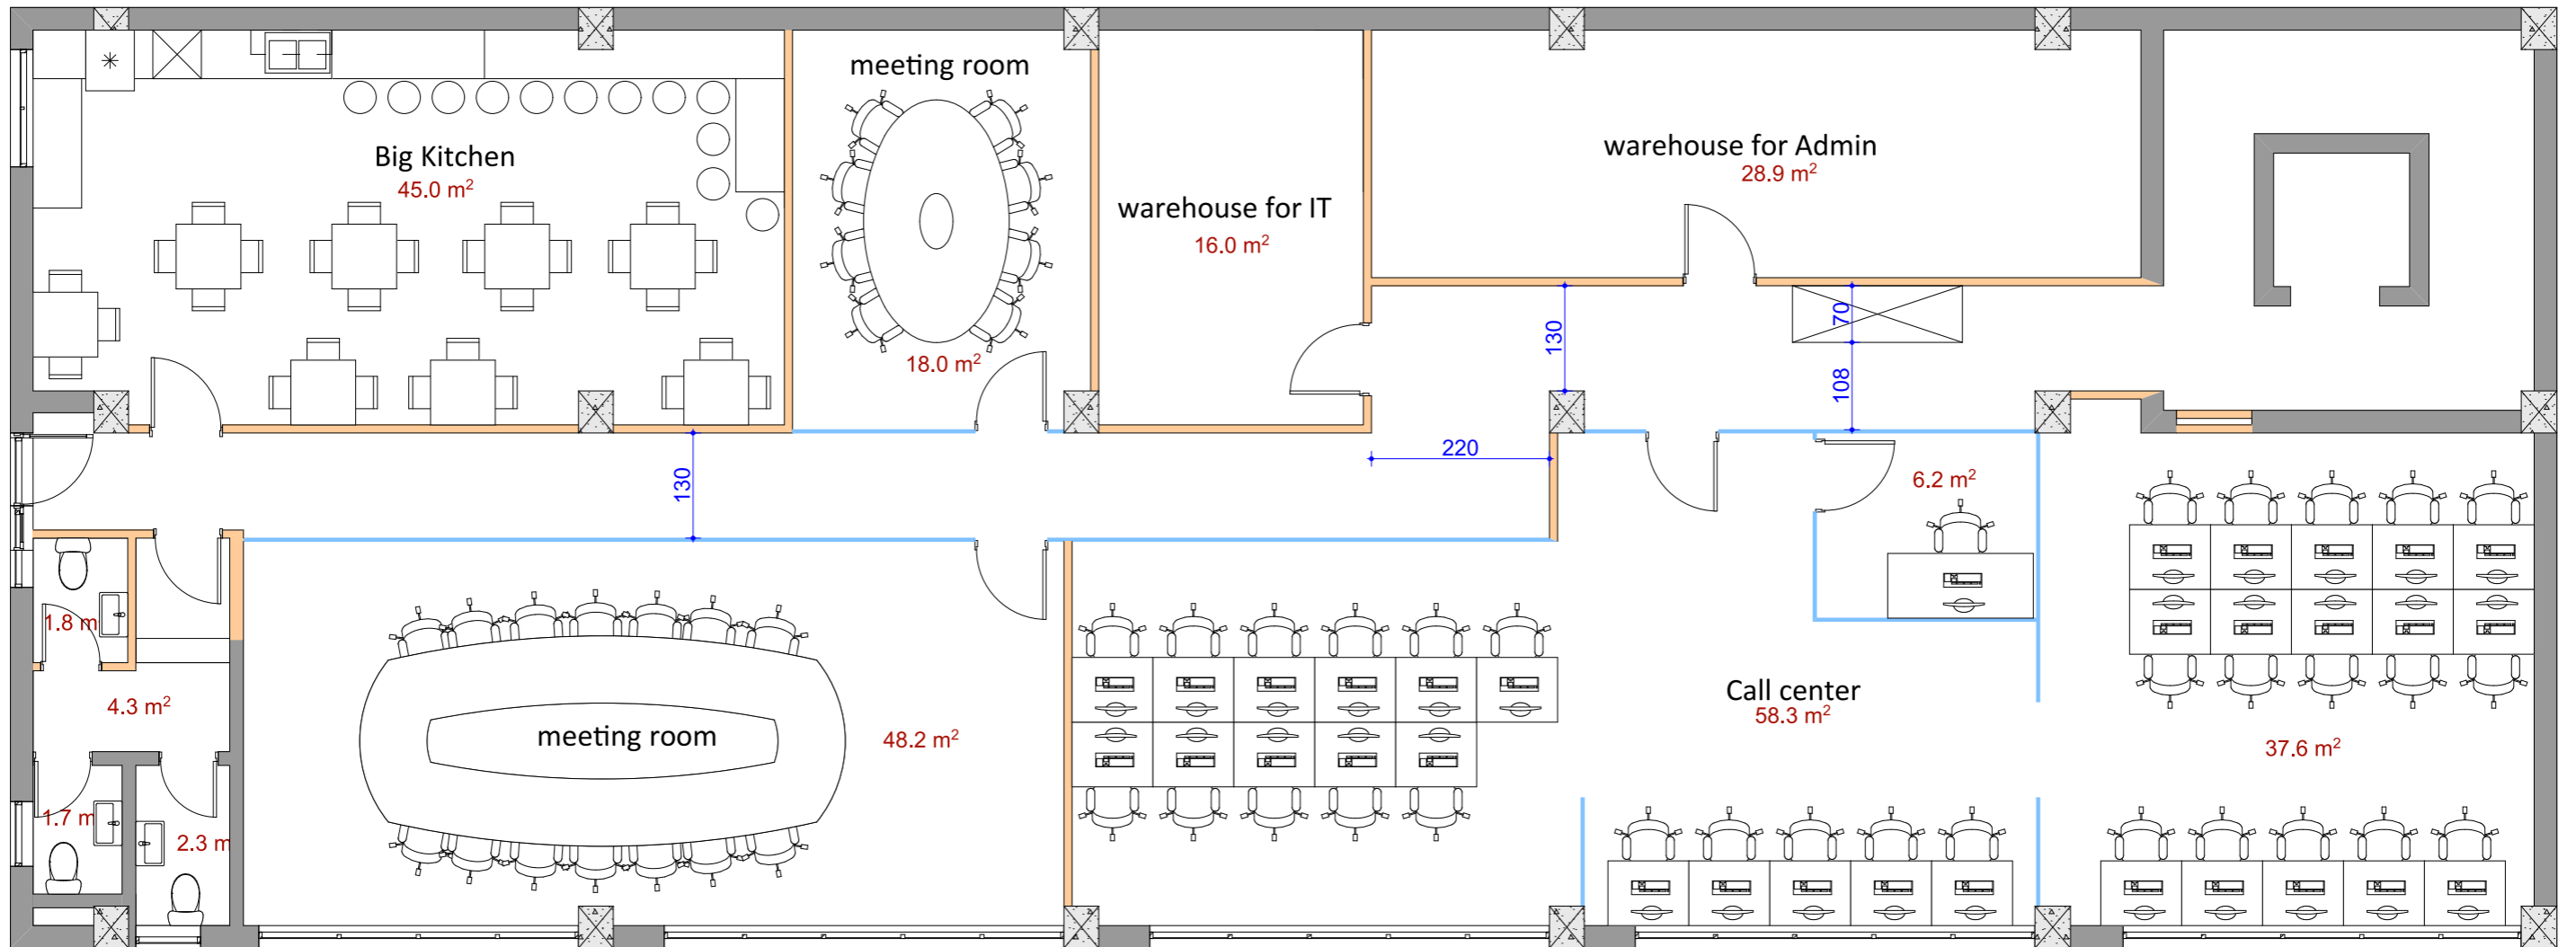

# First floor plan

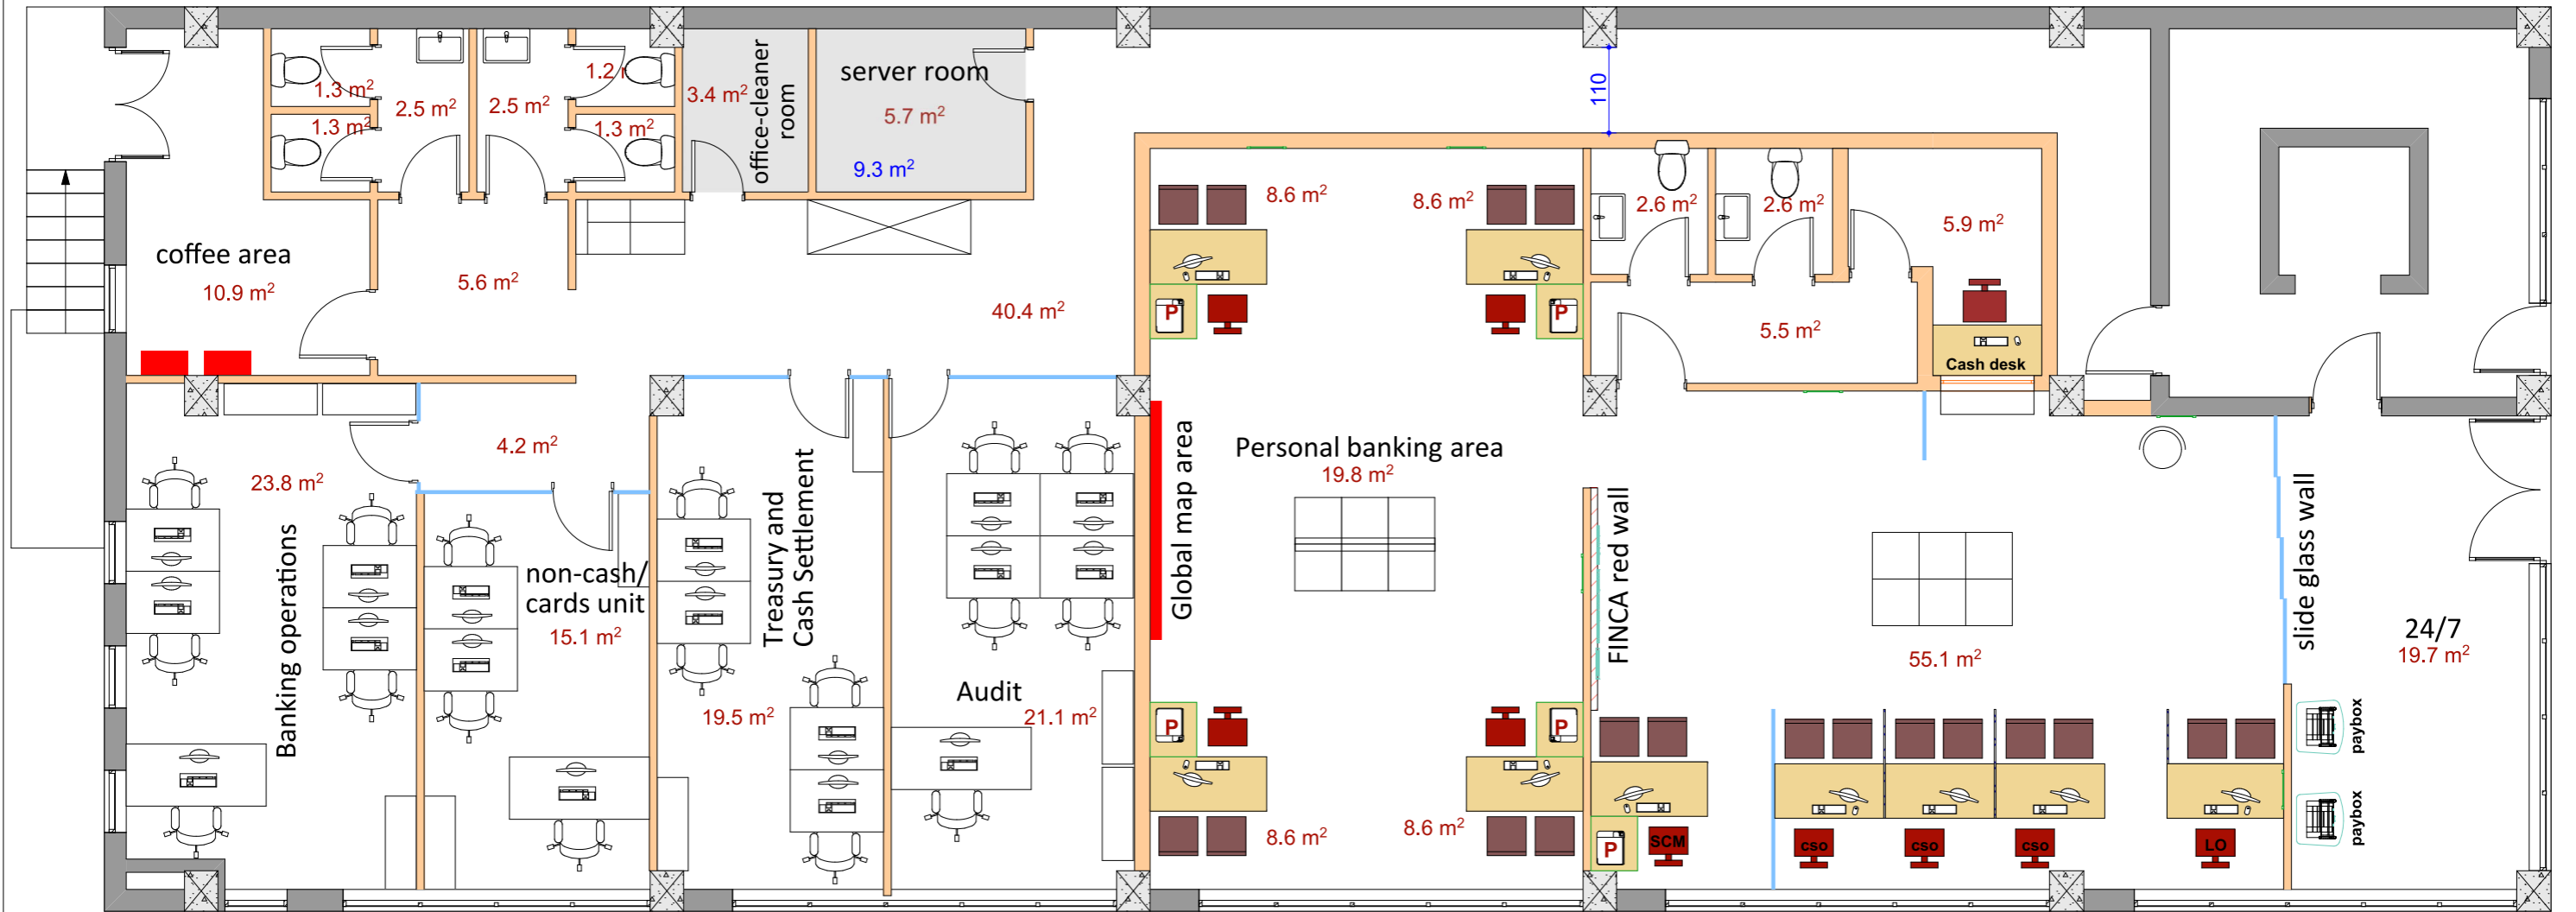

## Second floor plan

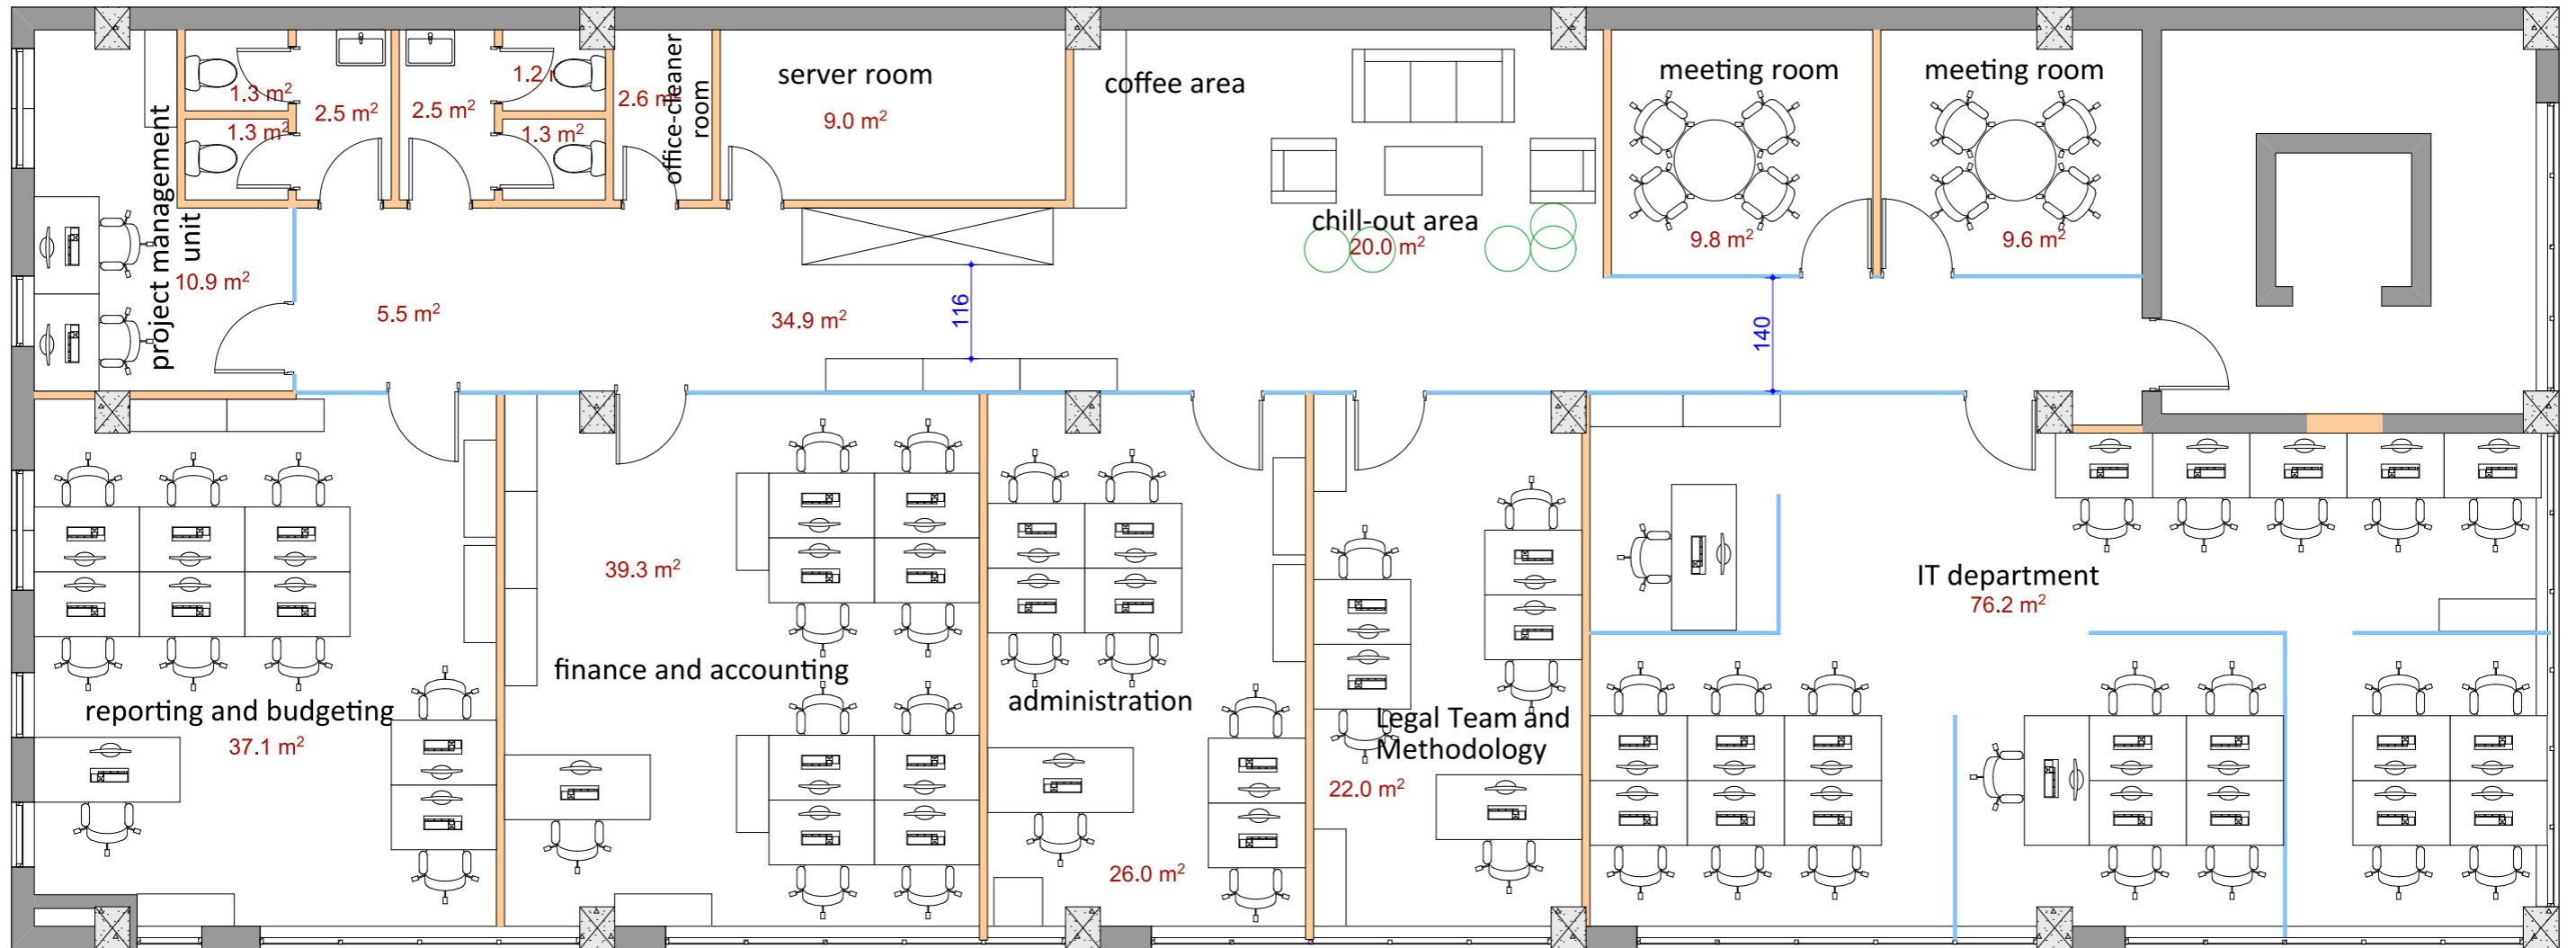

Third floor plan

