


WC/B/+11.200

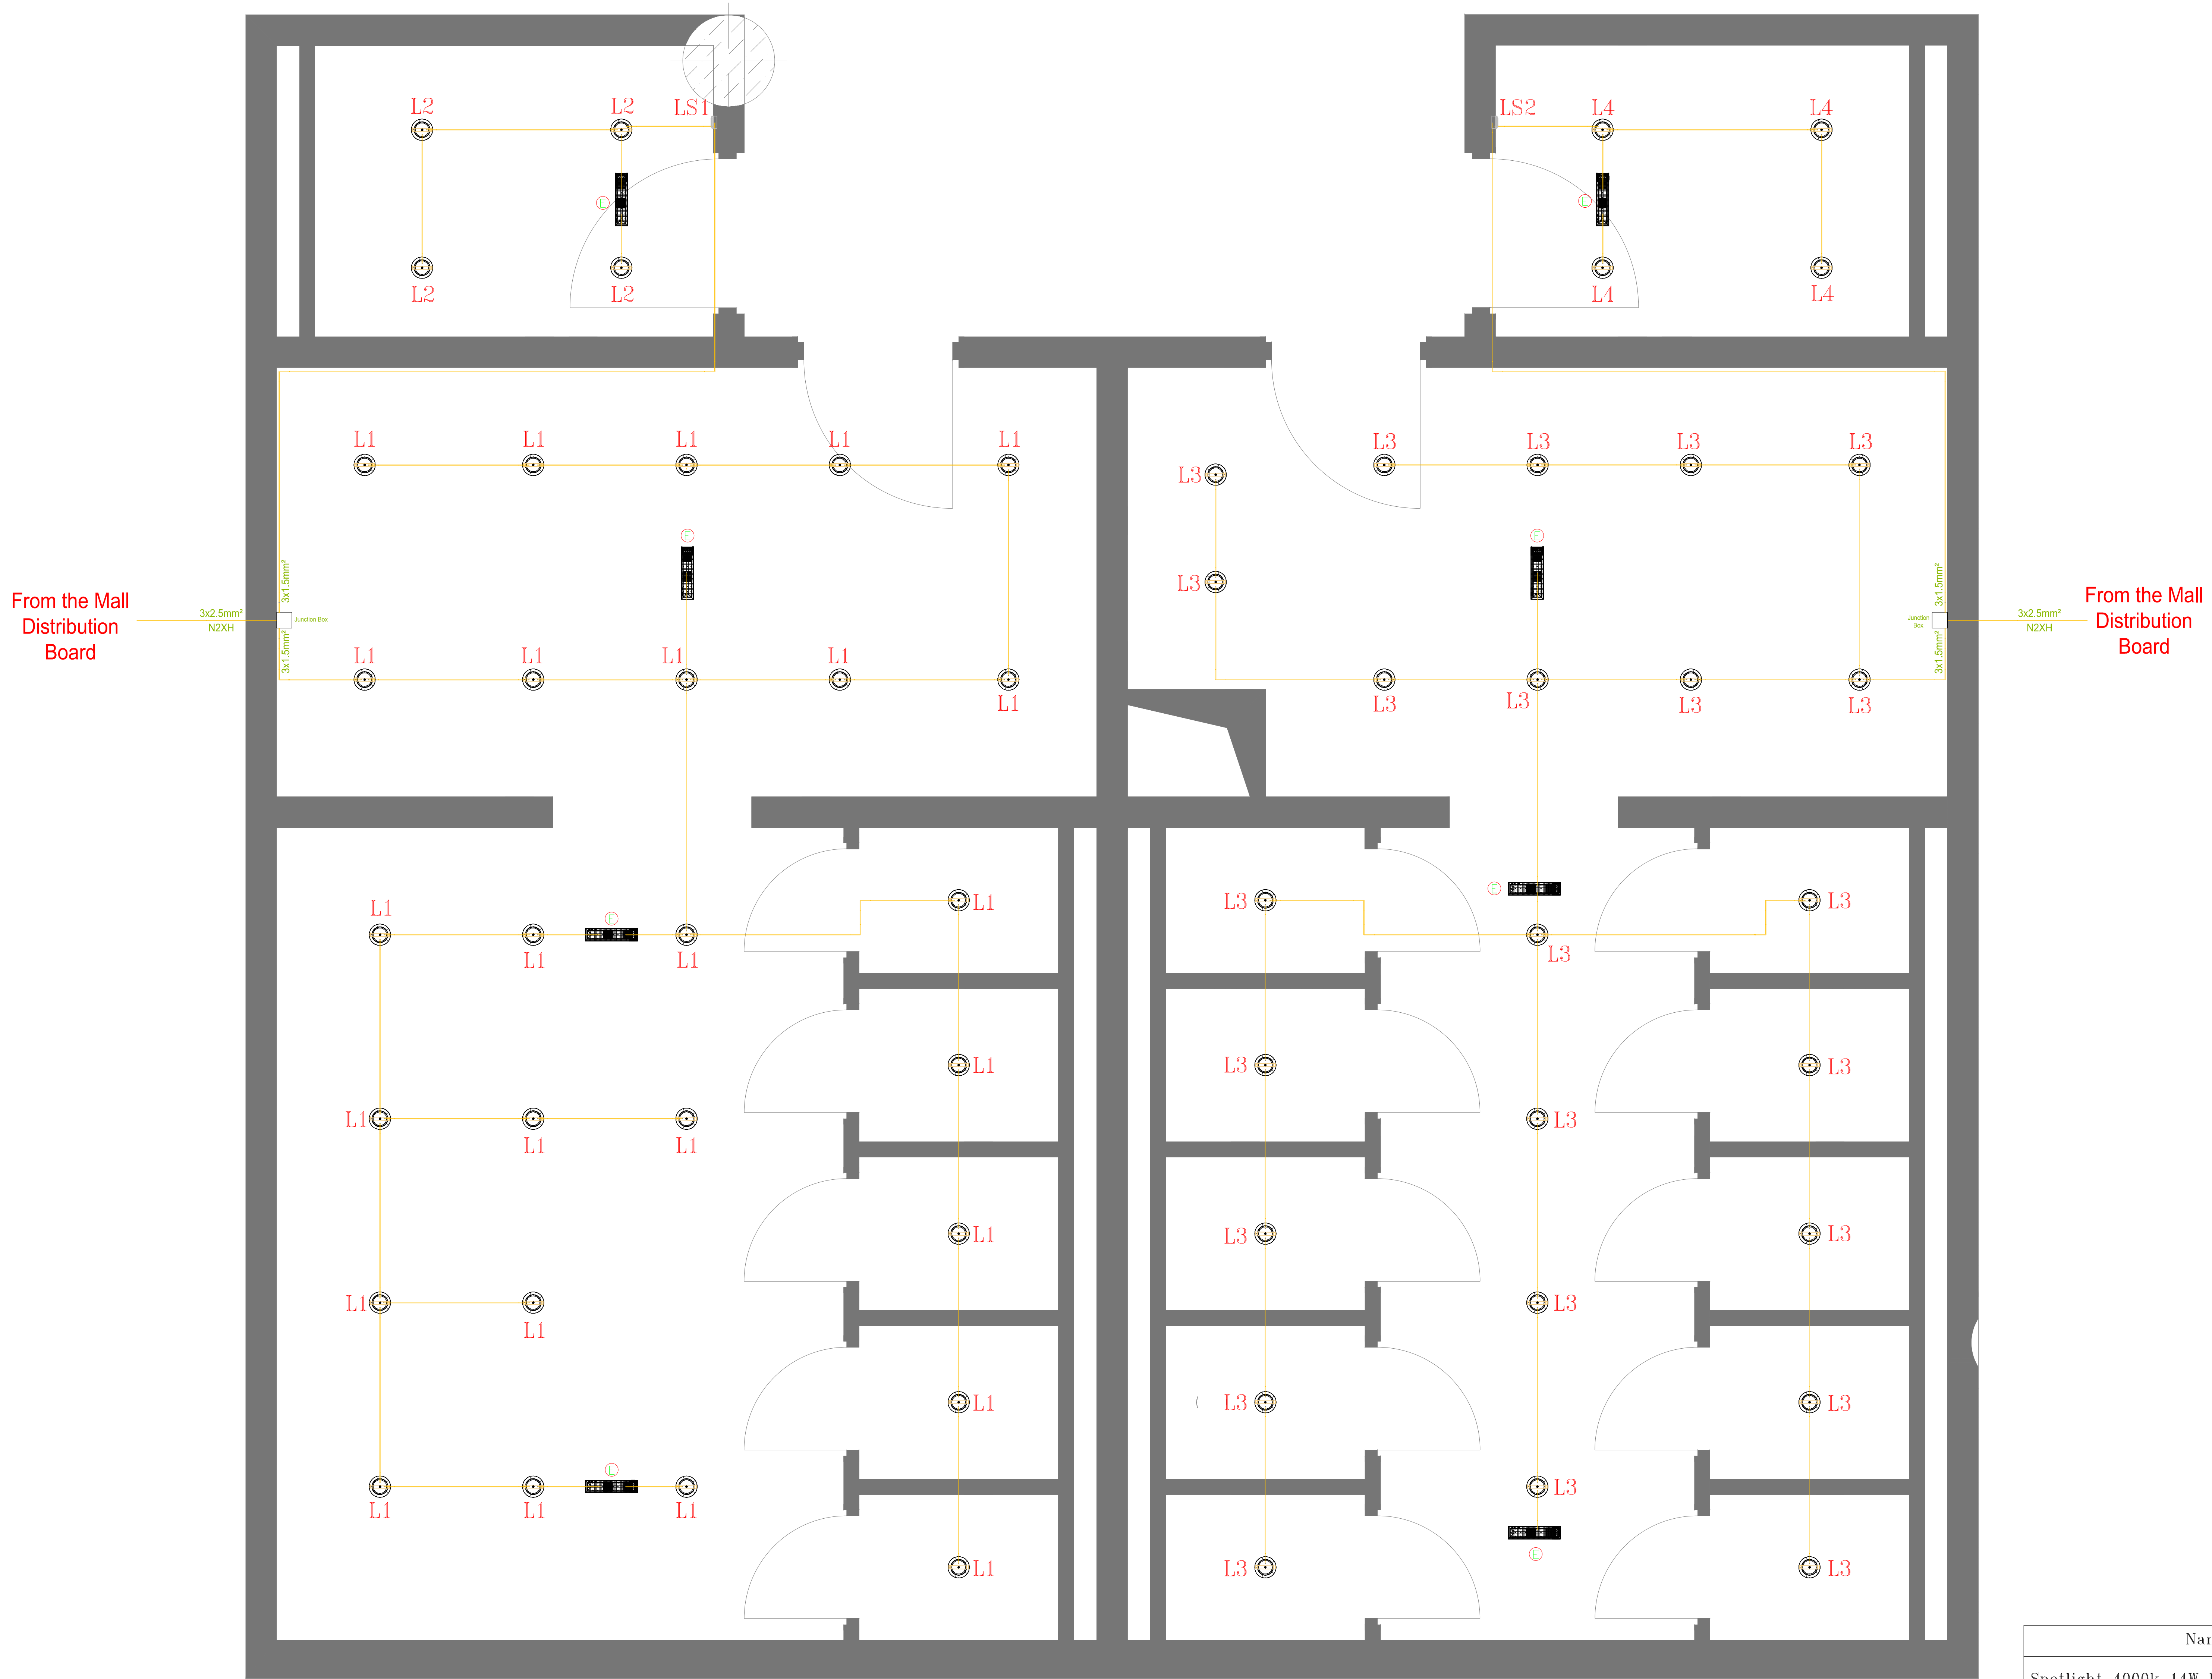

Name	Unit	Qty
Spotlight 4000k 14W Diode 140mm	Pcs.	58
Emergency Light LED 2W M3 DAYLITE WHT	Pcs.	8
Light Switch , Single way	Pcs.	2
Junction Box	Pcs.	2
Cable 3x1.5mm² N2XH Halogen Free	m	130

LEGENDS

Lighting Fixtures

⦿ Spotlight 4000k 14W Diode 140mm

⦿ Emergency Light
LED 2W M3 DAYLITE WHT

Desciptions

⦿ Emergency Light

└─ Light
Group Number

L3

└─ Light Switch
Individual Number

LS1

NOTE:

DWG. DESC.	
PROJECT OF	MEP
ADDRESS	TBILISI MALL
CLIENT	TBILISI MALL
PERFORMED BY	LLC TES

POSITION	SIGNATURE	NAME/SURNAME
DIRECTOR		G. MAGHRADZE
ENGINEER		D. TSERETELI
ENGINEER		L. ODISHELIDZE
ENGINEER		
ENGINEER		
ENGINEER		



STAGE	SCALE	SHEETS	SHEET	REVISION
WP	1:100	0	0	8