


WC/C/+11.200

MATERIAL LIST

#	TYPE	SIZE	QUANTITY	UNIT
1	FIRE DAMPER	Ø300	2	PCS
2	VOLUME DAMPER	Ø200	2	PCS
3	AIR DIFFUSER	Ø125	22	PCS
4	AIR DUCT	-	55	m²

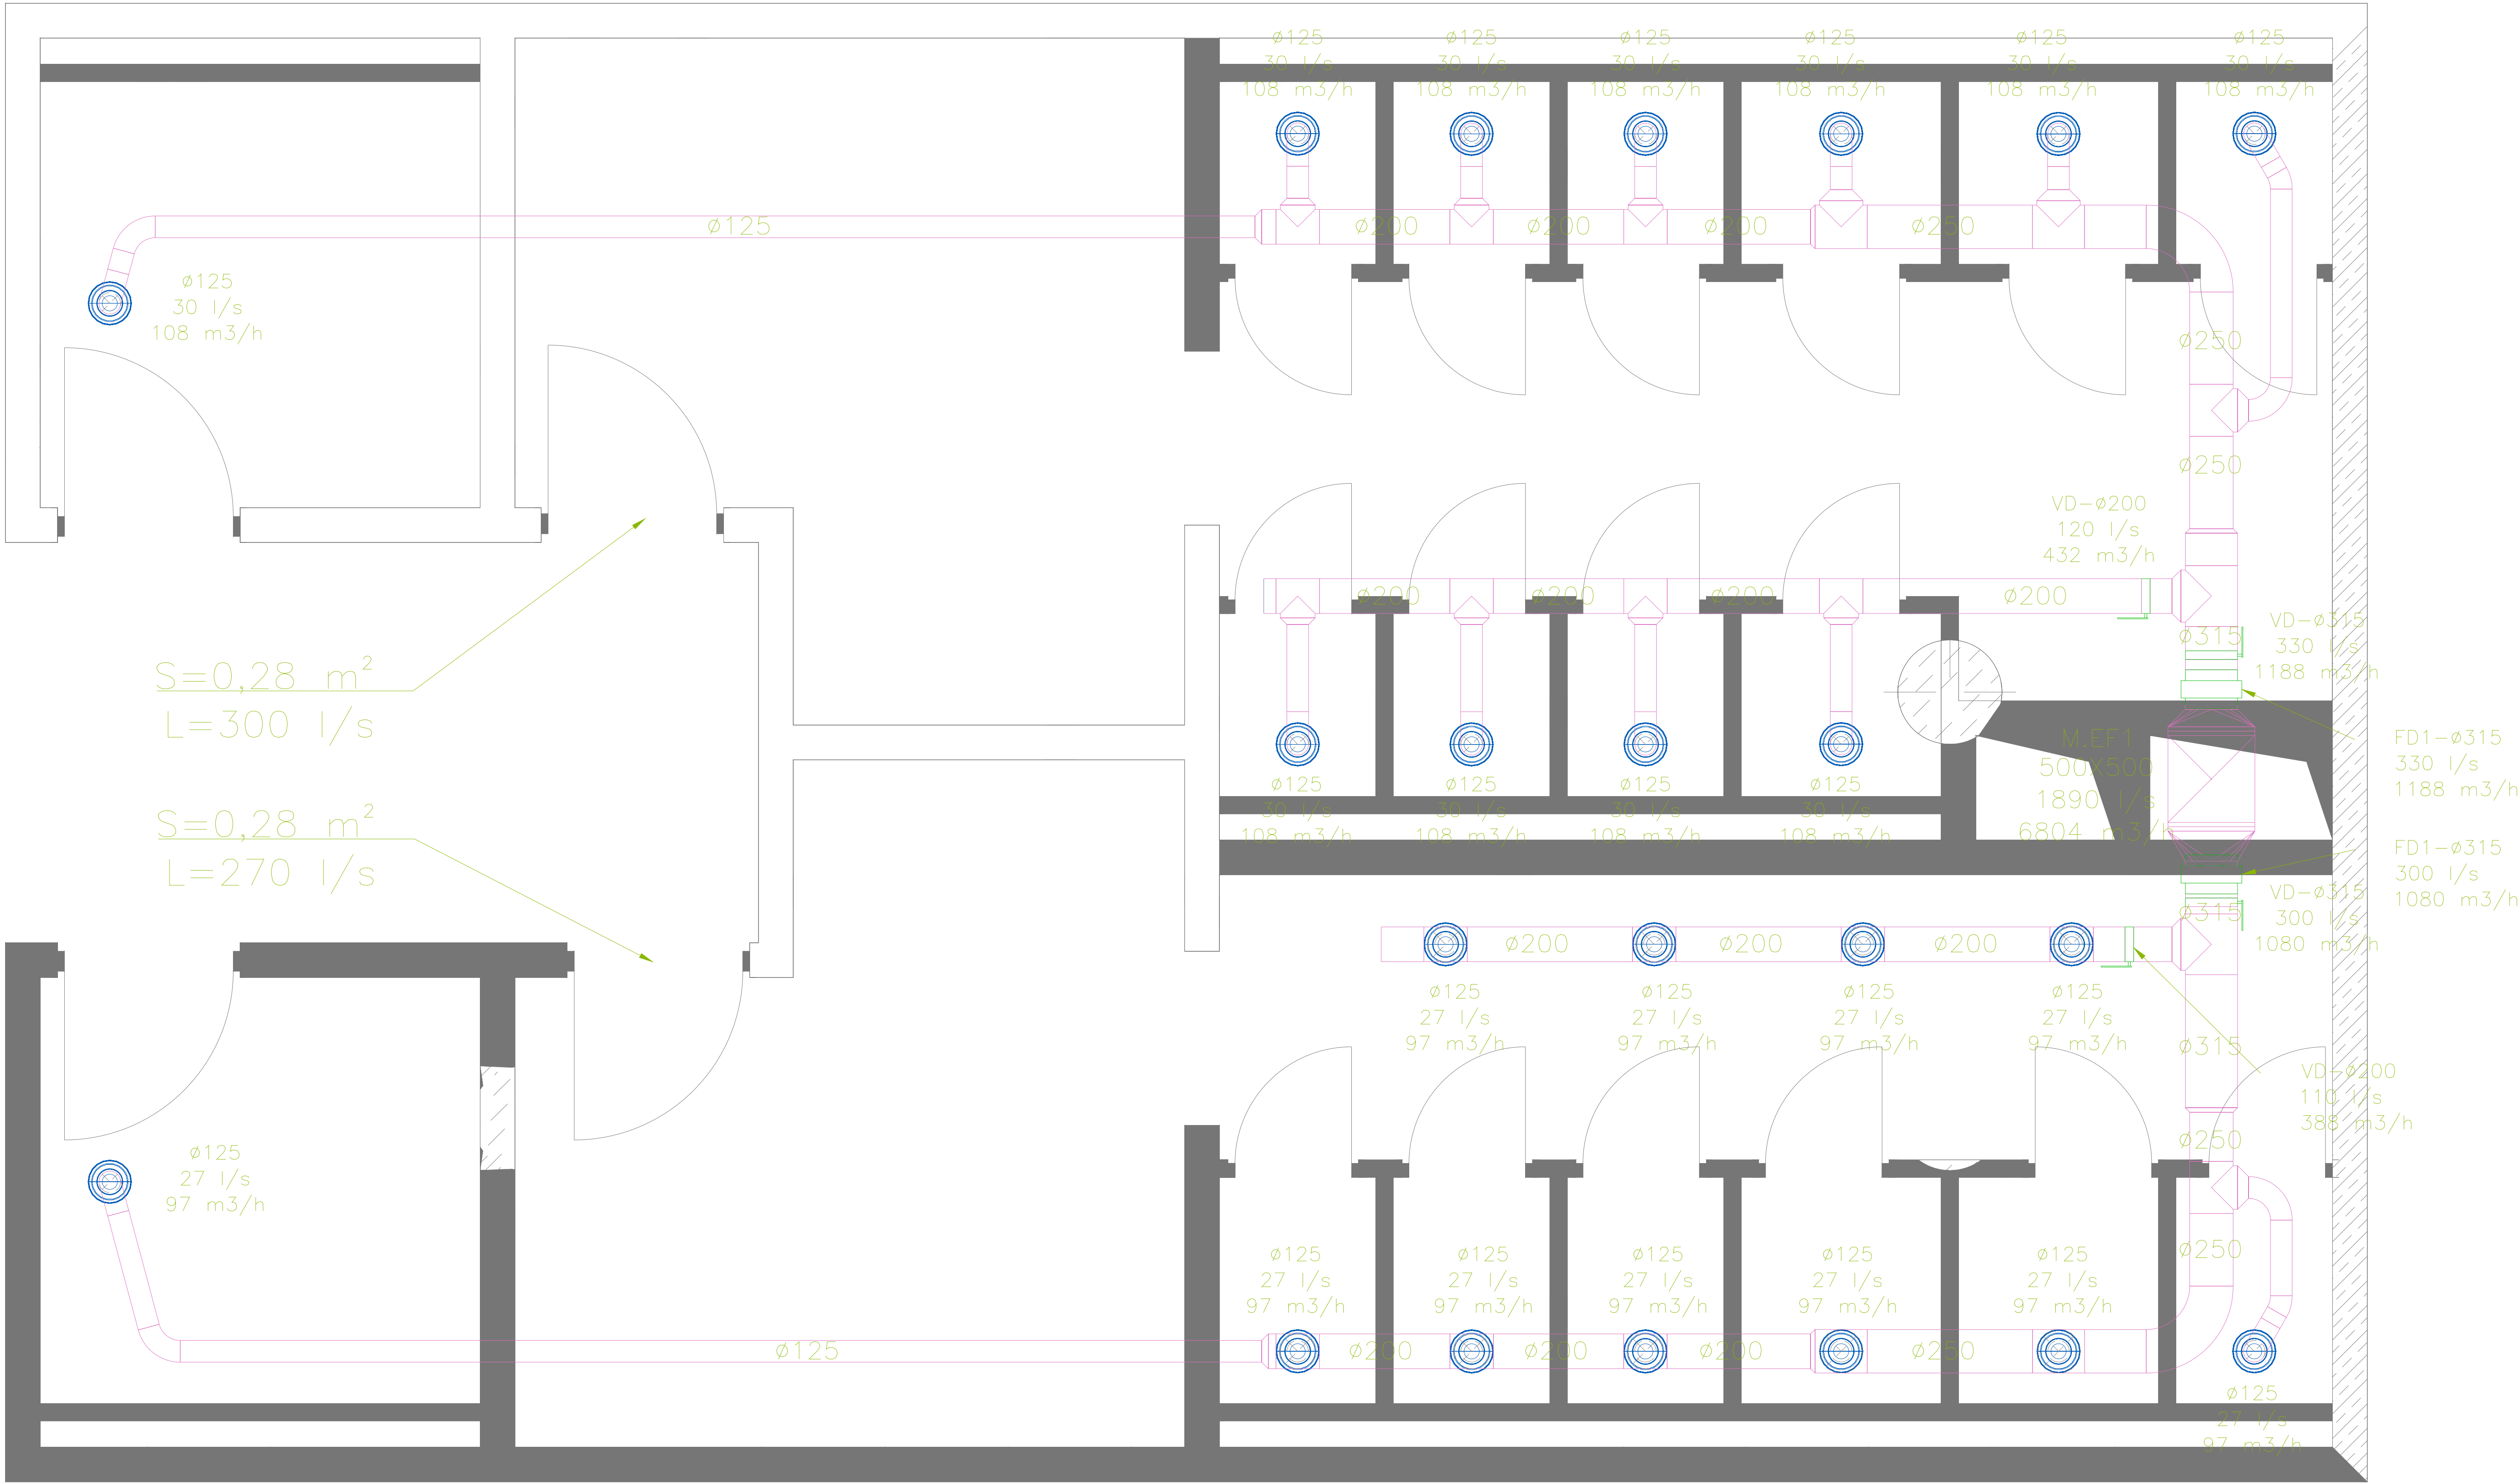

LEGEND

- FIRE DAMPER
- VOLUME DAMPER
- AIR DIFFUSER
- EXHAUST DUCT

NOTE:

DWG. DESC.		
PROJECT OF	MEP	
ADDRESS	TBILISI MALL	
CLIENT	TBILISI MALL	
PERFORMED BY	LLC TES	
POSITION	SIGNATURE	NAME/SURNAME
DIRECTOR		G. MAGHRADZE
ENGINEER		D. TSERETELI
ENGINEER		L. ODISHELIDZE
ENGINEER		
ENGINEER		
ENGINEER		



STAGE	SCALE	SHEETS	SHEET	REVISION
WP	1:100	0	0	8