


LEGEND

#	Door ID	Quantity Total	Note
1	D-01	11	Metal double door (painted in gray color)
2	D-02	21	Fire-rated double door with push bar (painted in yellow color)
3	D-03	10	Metal double door (painted in gray color)
4	D-04	12	Fire-rated single door with push bar (painted in yellow color)
5	D-05	17	Fire-rated single door with push bar (painted in yellow color)
6	D-06	16	Metal double door (painted in gray color)
7	D-07	10	Metal double grid door (painted in gray color)
8	D-08	7	Metal double door with single push bar (painted in gray color)
9	D-09	4	Metal single door with push bar (painted in gray color)
10	D-10	5	Metal single grid door (painted in gray color)
11	D-11	9	Aluminum glazed slide-door (painted in brown color)
12	D-12	8	Aluminum glazed slide-door (painted in brown color)
13	D-13	1	Aluminum glazed double door (painted in brown color)
14	D-14	1	Metal-plastic single door (white color)
15	D-15	7	Fire-rated double slide-door for car (painted in yellow color)
16	D-16	9	Double grid door (white color)
17	D-17	2	Fire-rated double door with push bar (painted in white color)
18	D-18	1	Fire-rated double door with push bar (painted in white color)

-1,-2,-3 and -4 levels total
 1934 - parking for visitors
 60 - parking for invalids is included

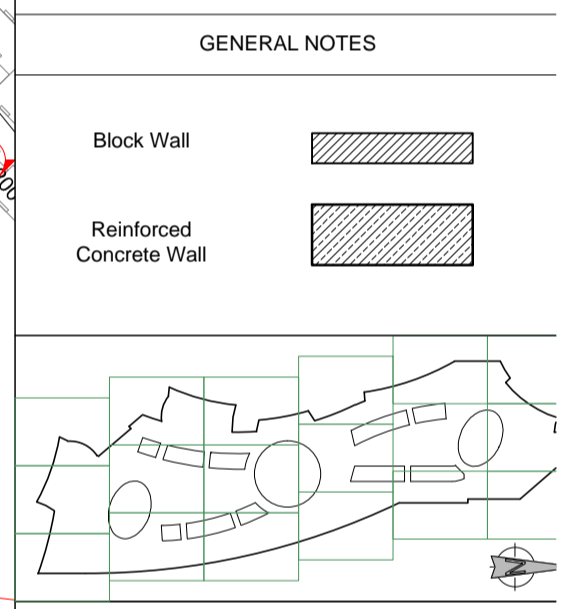

Project Name
 Shopping-entertainment Complex in Digomi Uplown Tbilisi

Customer
 "Rakeen Development" Ltd
 #2 Baratashvili, Tbilisi, Georgia
 Tel: 8 (32) 93 33 93
 Fax: 8 (32) 93 11 19
 E-mail: info@rakeen.g

Conceptual Design
 Cadiz Middle East Design FZLLCA
 Office-603, Across Bldg. 14 Dubai, UAE
 Tel: (9714) 427 87 44
 Fax: (9714) 427 81 11
 E-mail: mcadiz@cadizinternational.net

Project Adaptation
HAUSART ARCHITECTURAL STUDIO
 "Hausart" Ltd
 #19 Gamrekeli, Tbilisi, Georgia
 Tel: 8 (32) 22 79 73; Fax: 37 70 81; 8 (32) 37 70 92
 E-mail: hausart@yahoo.com; hausart@vortex.net

POSITION	LASTNAME	SIGNATURE
Chief Architect	C. Cadiz-Vega	
Architect		
Checked by		
JOB ID:	DRAWING NAME:	
DATE:		
SCALE: 1:250	Plan on Basement 1 -9.80C	
SECTOR:	Part - A	
STAGE	SHEET	SHEETS